

Amherst Public Works Department Record Plan Revision

Sewer 4" AC

Water

Drain


Date 8/15/80

Location East Pleasant St.

Wysocki

Name John Nelson

Fill out one of these sheets with appropriate ties to labeled permanent structures for all changes.

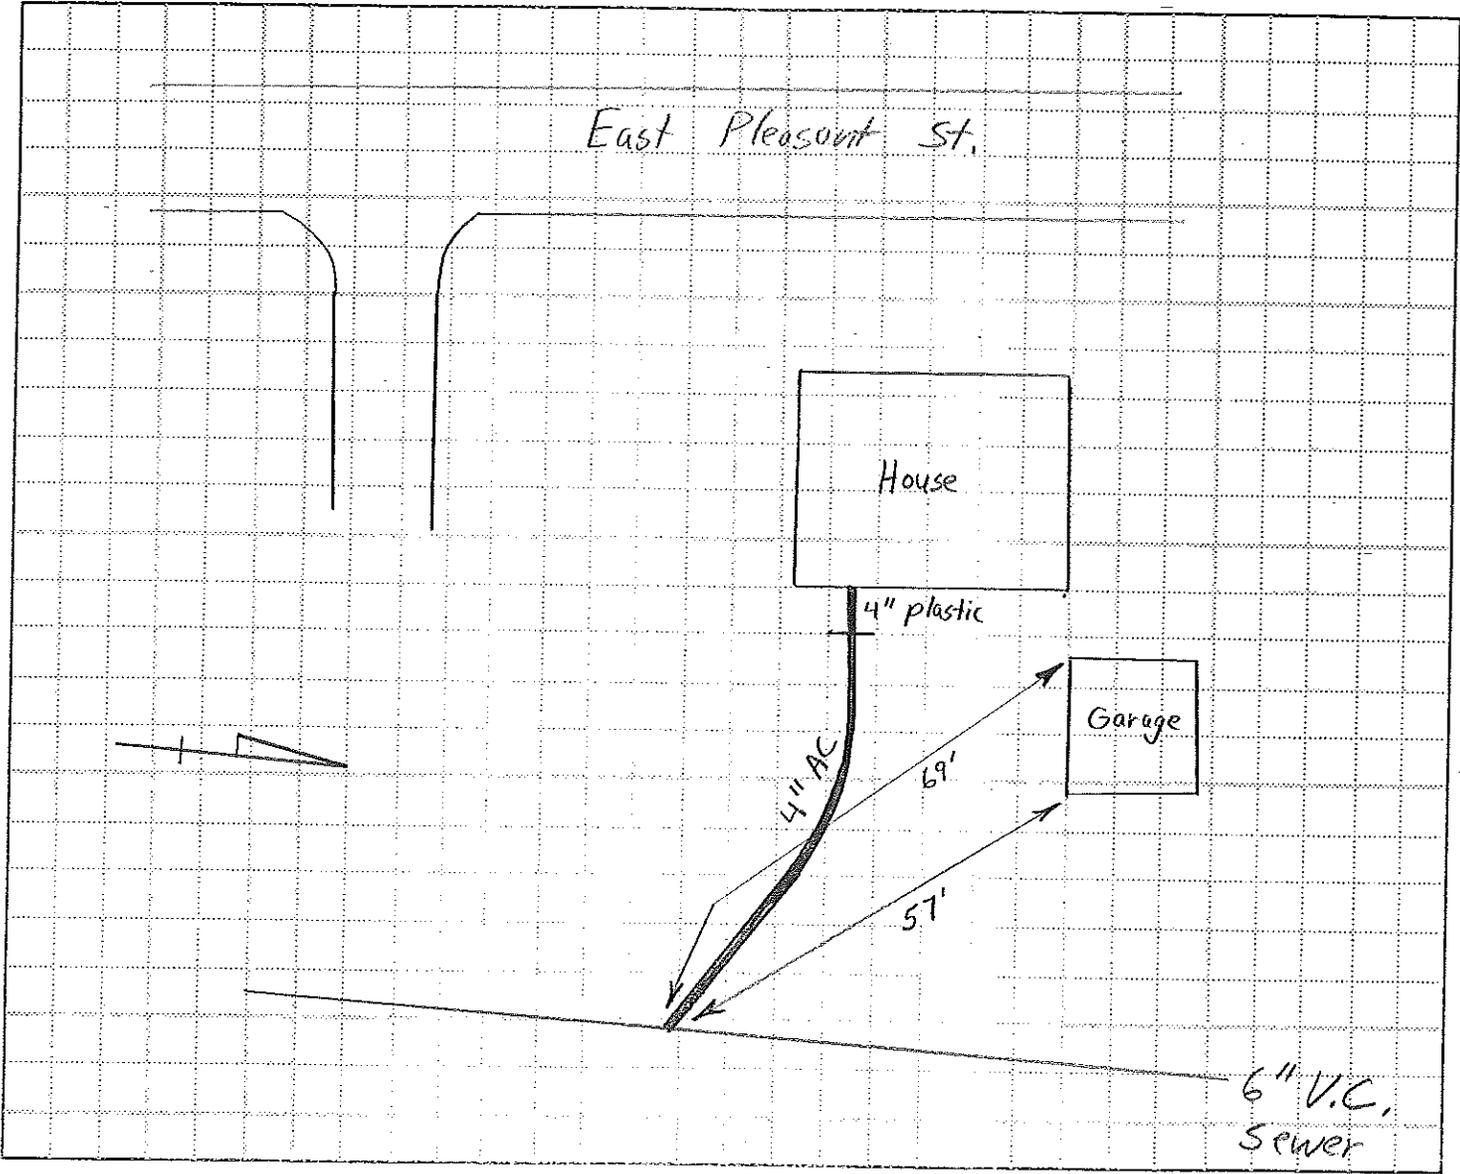

Signature _____