

57

Bay Rd

DEC 21 1989

57 Bay Rd
chk # 537
FEE 30.00 pd
Revised


No. 89-19
Revised

THE COMMONWEALTH OF MASSACHUSETTS

BOARD OF HEALTH

TOWN OF AMHERST

Application for Disposal Works Construction Permit

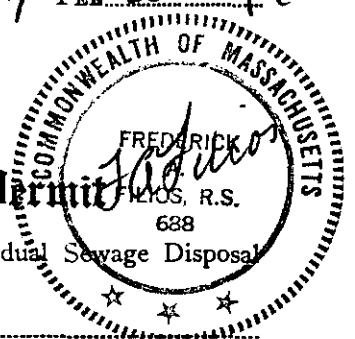

Application is hereby made for a Permit to Construct (✓) or Repair () an Individual Sewage Disposal System at:

Location - Address: BAY ROAD LOT 5
SHOUL PERRY / HENRY WHITLOCK 399 WARREN WRIGHT RD., BELCHERTOWN 01007
Installer: U.W. Clark 4 Pratt Court St. Shutesbury

Type of Building: Dwelling — No. of Bedrooms: 4 Expansion Attic () Garbage Grinder (Yes) Other — Type of Building: No. of persons: Showers () — Cafeteria () Other fixtures:

Design Flow: 82.5 gallons per person per day. Total daily flow: 660 gallons.
Septic Tank — Liquid capacity: 1500 gallons Length: 8.5' Width: 5' Diameter: Depth: 5.2'
Disposal Trench — No. Width: Total Length: Total leaching area: 225 sq. ft. SIDEWALL
Seepage Pit No. 1 Diameter: 38' x 7' Depth below inlet: 2.5' Total leaching area: 266 sq. ft. BOTTOM
Other Distribution box (✓) Dosing tank ()
Percolation Test Results Performed by: FILIOS ENTERPRISES, INC Date: MARCH 7, 1989
Test Pit No. 1: 2 minutes per inch Depth of Test Pit: 11.5' Depth to ground water: NONE
Test Pit No. 2: 2 minutes per inch Depth of Test Pit: 11' Depth to ground water: NONE

Description of Soil: ATTACHED

Nature of Repairs or Alterations — Answer when applicable:

Agreement: The undersigned agrees to install the aforescribed Individual Sewage Disposal System in accordance with the provisions of TITLE 5 of the State Environmental Code — The undersigned further agrees not to place the system in operation until a Certificate of Compliance has been issued by the board of health.

Signed: [Signature] Date: 12/22/89

Application Approved By

Application Disapproved for the following reasons:

Permit No. 89-19 Revised Issued Date

THE COMMONWEALTH OF MASSACHUSETTS

BOARD OF HEALTH

TOWN OF Amherst
Certificate of Compliance

Revised 11/2/89

THIS IS TO CERTIFY That the Individual Sewage Disposal System constructed (✓) or Repaired () by U.W. Clark

at LOT 5 Bay Road

has been installed in accordance with the provisions of TITLE 5 of The State Environmental Code as described in the application for Disposal Works Construction Permit No. 89-19 dated

THE ISSUANCE OF THIS CERTIFICATE SHALL NOT BE CONSTRUED AS A GUARANTEE THAT THE SYSTEM WILL FUNCTION SATISFACTORY.

DATE Inspector

THE COMMONWEALTH OF MASSACHUSETTS

BOARD OF HEALTH

TOWN OF Amherst

Disposal Works Construction Permit

Permission is hereby granted Shoul Perry / Henry Whitlock to Construct (✓) or Repair () an Individual Sewage Disposal System

at No. LOT # 5 Bay Road Street

as shown on the application for Disposal Works Construction Permit No. 89-19 Revised Dated 12/22/89

DATE 12/22/89

[Signature] Board of Health

1. The first part of the document discusses the importance of maintaining accurate records.

2. It is essential to ensure that all data is entered correctly and that the system is regularly updated.

3. The second part of the document outlines the procedures for handling sensitive information.

4. All staff members must be trained in the proper use of the system and in the handling of confidential data.

5. The third part of the document describes the security measures that will be implemented to protect the system.

6. These measures include the use of firewalls, encryption, and regular security audits.

7. Finally, the document concludes with a summary of the key points and a list of the responsible parties.

AMHERST HEALTH DEPARTMENT

TITLE V FEES

Owner: Shirley Perry / H. Whitlock

Site: Lot 5 Bay Rd

Percolation Test: . Per Lot

_____ Date: _____

_____ Date: _____

_____ Date: _____

_____ Date: _____

_____ Date: _____

Disposal Works Construction Permit 60.00

Plan Review # 528 Date Dec 5th
Dec. 5, 1989

Final Inspection Date _____

Subsequent Plan Review

Pl. 30.00 Whitlock - Date 12/22/89
Perry

537 Date _____
Ch.

Date _____

Reinspection of Installation

Date _____

Date _____

Date _____

Handwritten scribbles at the top of the page.

DEEP SOIL LOGS

OWNER SHAUL PERRY



DATE MARCH 7, 1989

LOCATION LOT 5

OBSERVER FILIG ENTERPRISES, INC.




BAY ROAD AMHERST, MA

S of H DAVID ZAROZINSKI

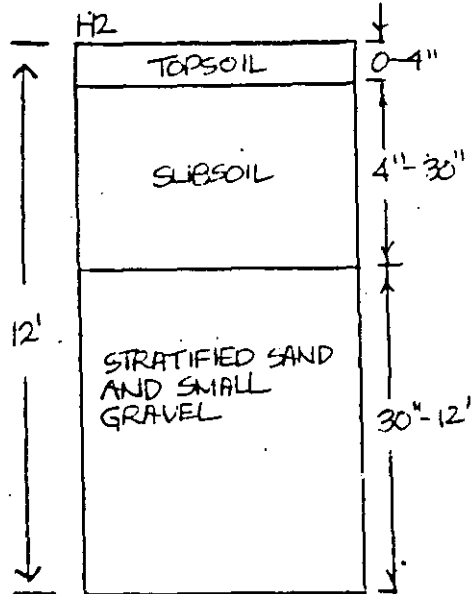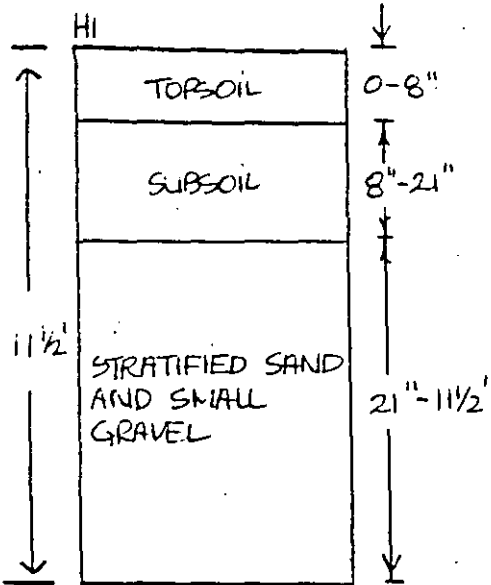

GROUND WATER NONE

GROUND WATER NONE

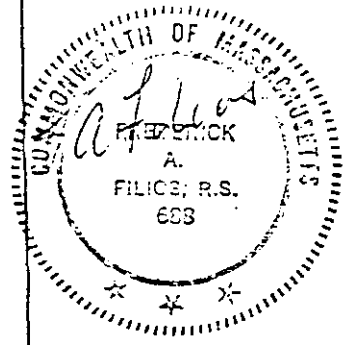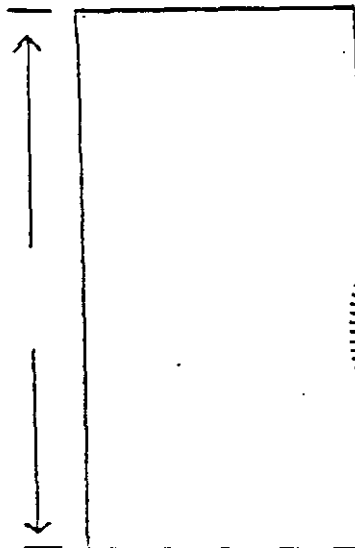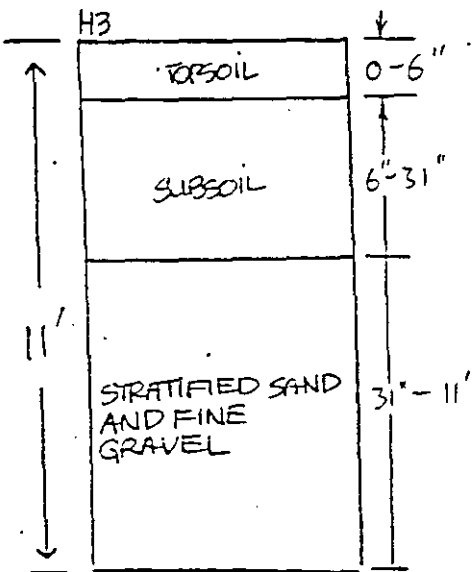

GROUND WATER None

GROUND WATER _____

P1 PERCOLATION RATE AT 42" :

2 min./inch

P2 PERCOLATION RATE AT 60" :

2 MIN/INCH

100

100

100

100

100

LOCUS PLAN


FOR: SHAUL PERRY/HENRY WHITLOCK
399 WARREN WRIGHT RD.
BELCHERTOWN, MA 01007

FILIOS ENTERPRISES, INC RWS
69 PELHAM RD.
AMHERST, MA 01002


DATE REVISED: 12/20/89

SCALE: 1" = 100'

SITE: LOT 5
BAY ROAD
AMHERST, MA 01002

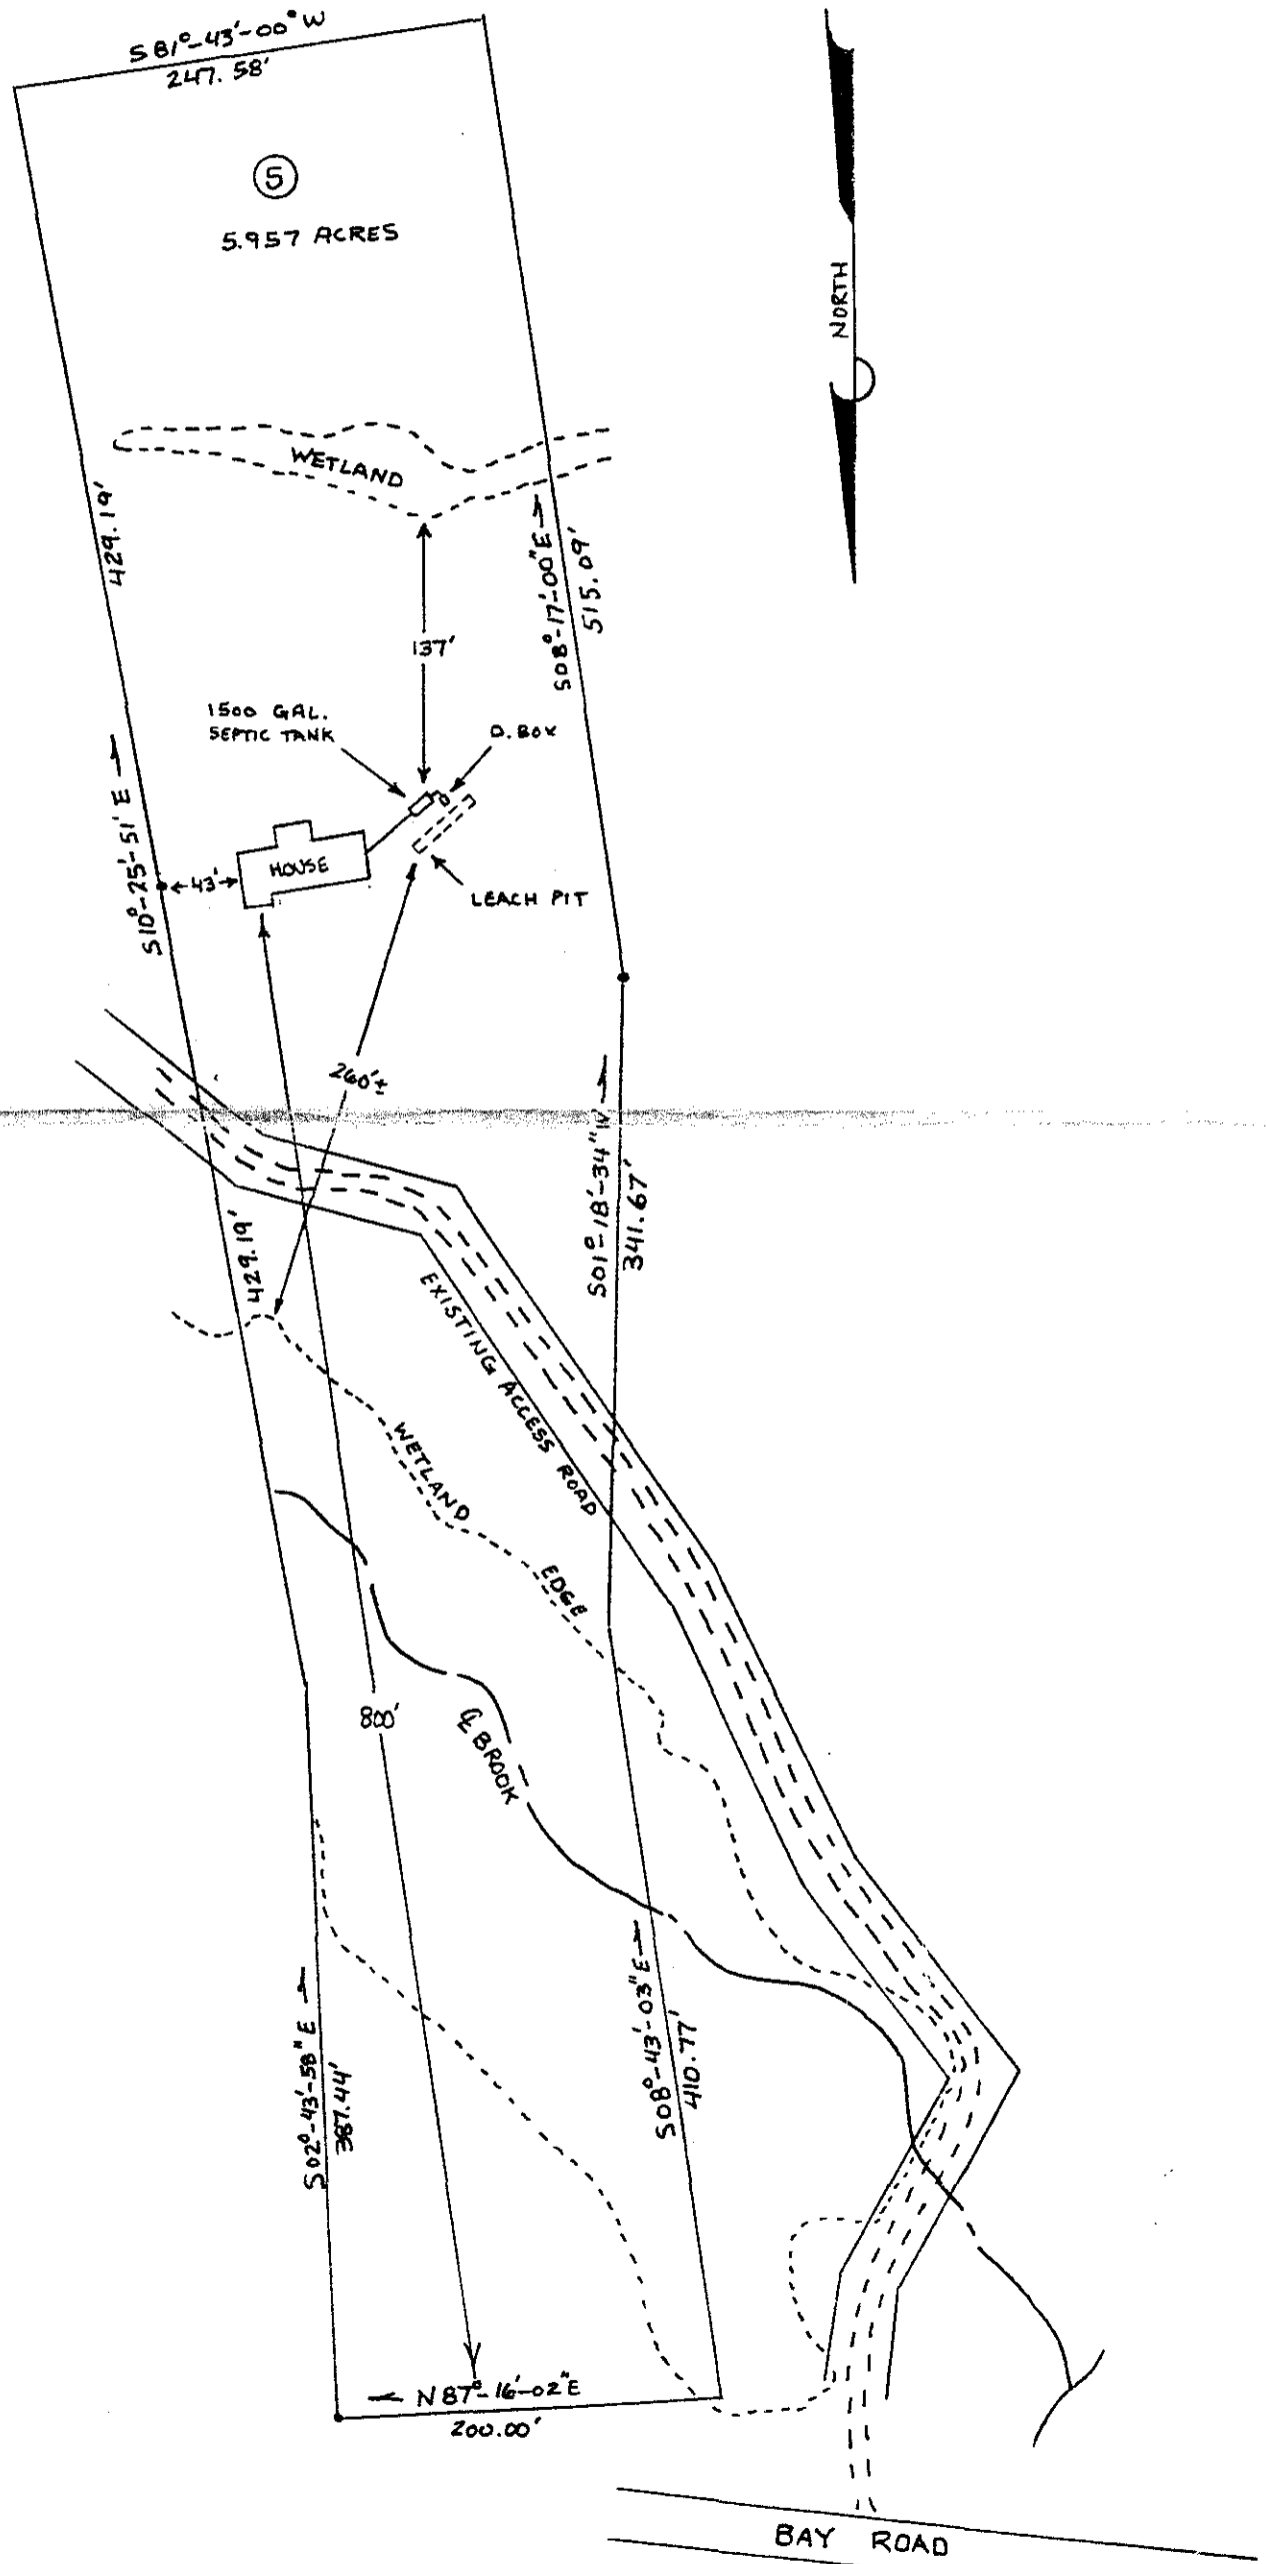

PROFILE OF SEPTIC SYSTEM ~ REVISION

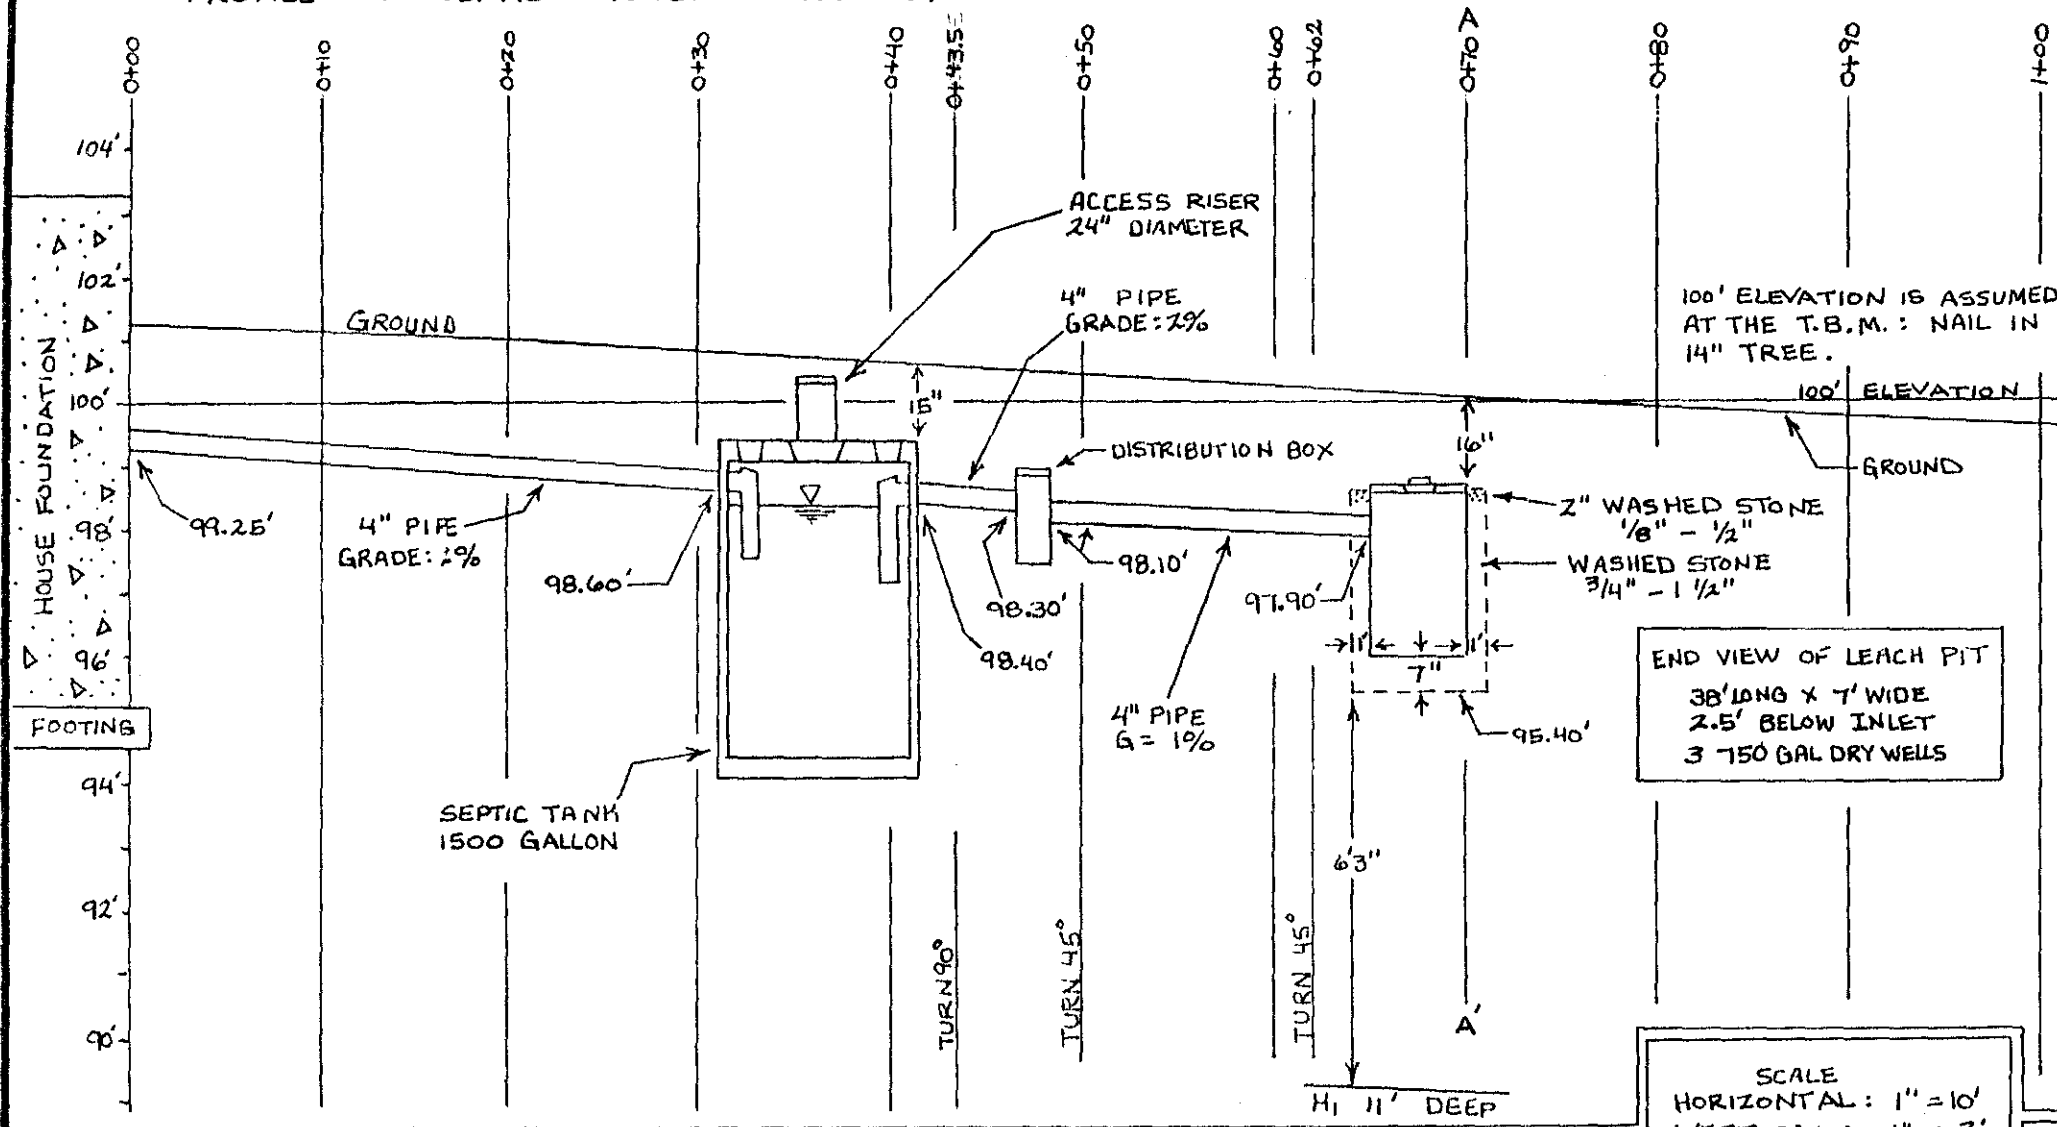

REVISED SEPTIC SYSTEM DESIGN

FOR: SHAUL PERRY / HENRY WHITLOCK BY: FILIOS ENTERPRISES, INC
 399 WARRENWRIGHT RD. 69 PELHAM RD.
 BELCHERTOWN, MA 01007 AMHERST, MA 01002
 SITE: LOT 5 DATE: DECEMBER 20, 1989
 BAY ROAD RWS
 AMHERST, MA

SPECIFICATIONS

ALL MATERIALS AND CONSTRUCTION MUST BE IN ACCORDANCE WITH COMMONWEALTH OF MA D.E.P. STATE ENVIRONMENTAL CODE TITLE 5.


CONSTRUCTION NOTES

1. Septic tank should be inspected and pumped annually.
2. Inlet and outlet tee must extend 10" and 14" below the flow line respectively.
3. The pipes exiting the D.Box must remain level for at least 2'.
4. Topsoil and subsoil must be removed to a distance of 10' around system and where fill is to be used.

CALCULATIONS

4 BDRM.S X 110 GAL. = 440 GAL. X 1.5 (G.G.) X 1.25 = 825 GAL.
 PERC RATE: 2 MINUTES PER INCH
 SOIL LOADING: SIDEWALL: 2.5 GAL./SQ. FT.
 BOTTOM AREA 1.0 GAL./SQ. FT.
 LEACH PIT: (3) 750 GAL DRY WELLS
 38' LONG X 7' WIDE X 2.5' BELOW INLET
 SIDEWALL: (38' X 2.5') 2 SIDES = 190 SQ. FT. X 2.5 = 475 GAL
 ENDWALL: (7' X 2.5') 2 ENDS = 35 SQ. FT. X 2.5 = 87.5 GAL
 BOTTOM AREA: 38' X 7' = 266 SQ. FT. X 1.0 = 266 GAL
 TOTAL DESIGN CAPACITY = 828.5 GAL

CROSS-SECTION OF LEACH PIT AT A-A'

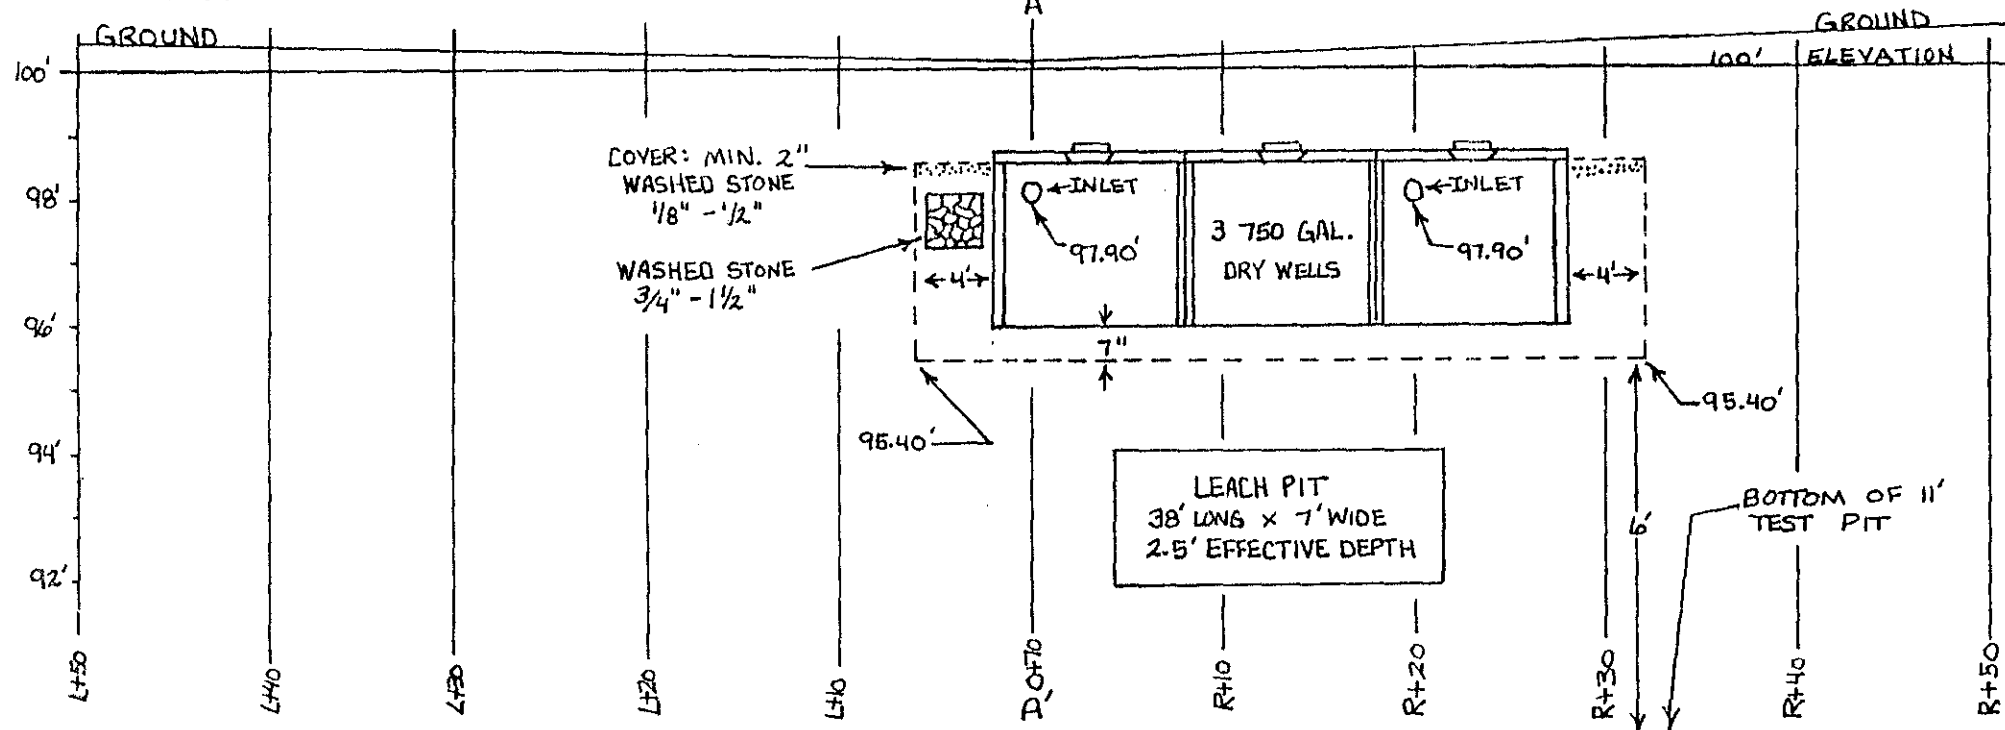

828.5

DETAIL PLAN SHOWING SEWAGE DISPOSAL

FOR: SHAUL PERRY/HENRY WHITLOCK
 399 WARREN WRIGHT RD.
 BELCHERTOWN, MA 01007

BY: FILIOS ENTERPRISES, INC. RWS
 69 PELHAM RD.
 AMHERST, MA 01002

DATE REVISED: 12/20/89
 SCALE: 1" = 30'

SITE: LOT 5
 BAY ROAD
 AMHERST, MA 01002

NOTE: TOWN WATER AVAILABLE
 NO WELLS WITHIN 200'
 OF THE PROPOSED
 LEACH AREA.

