



~~143~~ Bay led.



 

SAGE  
BAY ROAD

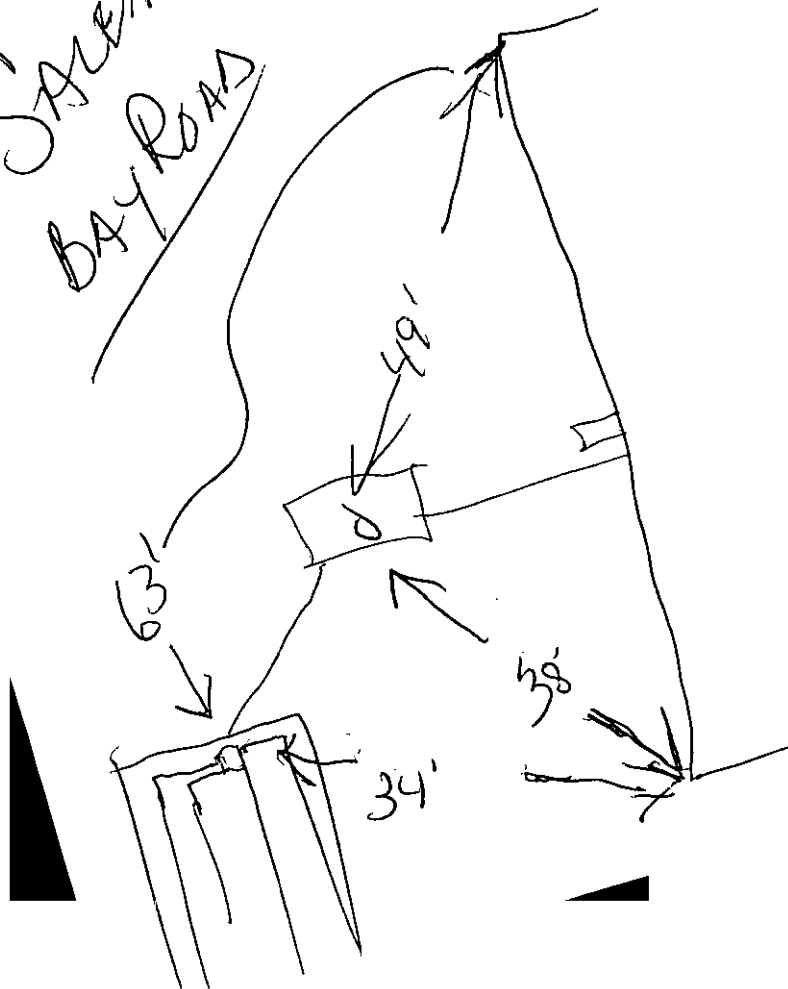



No. 84-5

143 BAY RD #90

FEE #90  
paid 3-8-84

THE COMMONWEALTH OF MASSACHUSETTS  
BOARD OF HEALTH

TOWN OF AMHERST

Application for Disposal Works Construction Permit

Application is hereby made for a Permit to Construct (X) or Repair ( ) an Individual Sewage Disposal System at:

BAY RD

PARCEL 2

Location - Address  
ROBT SALEM

or Lot No.  
1380 ELM ST. W. SPRINGFIELD MA

Owner

Address

Installer

Address

Type of Building

Size Lot 3.998 Acres Sq. feet

Dwelling - No. of Bedrooms 3 Expansion Attic (n) Garbage Grinder (n)

Other - Type of Building DWELLING No. of persons 6 Showers ( ) - Cafeteria ( )

Other fixtures

Design Flow 55 gallons per person per day. Total daily flow 330 gallons.

Septic Tank - Liquid capacity 1000 gallons Length 8' Width 4.5' Diameter - Depth 4'

Disposal Trench - No. 1 Width 20' Total Length 25' Total leaching area 500 sq. ft.

Seepage Pit No. Diameter Depth below inlet Total leaching area sq. ft.

Other Distribution box (y) Dosing tank (.) Hunter Ass.

Percolation Test Results Performed by D. Tobin / C. DRAKE Date 12/31/80

Test Pit No. 1 2 minutes per inch Depth of Test Pit Depth to ground water

Test Pit No. 2 minutes per inch Depth of Test Pit Depth to ground water

Description of Soil SEE PLAN

Nature of Repairs or Alterations - Answer when applicable

Agreement:

The undersigned agrees to install the aforescribed Individual Sewage Disposal System in accordance with the provisions of TITLE 5 of the State Sanitary Code - The undersigned further agrees not to place the system in operation until a Certificate of Compliance has been issued by the board of health.

Signed Robert Salem

3-8-84

Application Approved By C. Drake

3-8-84

Application Disapproved for the following reasons:

Permit No. 84-5

Issued 3-8-84

THE COMMONWEALTH OF MASSACHUSETTS

BOARD OF HEALTH

No. 84-5 TOWN OF AMHERST

FEE #90

Disposal Works Construction Permit


Permission is hereby granted ROBT SALEM - INSOURCE TO BE DESTROYED to Construct (X) or Repair ( ) an Individual Sewage Disposal System at No. PARCEL 2 ATKINS BAY ROAD - WEST

as shown on the application for Disposal Works Construction Permit No. 84-5 Dated 3-8-84


DATE 3-8-84

C. Drake Board of Health

CHECK OR FILL IN WHERE APPLICABLE

 

BAY ROAD AN 1884 HAMPSHIRE COUNTY LAYOUT ~ 3 RODS WIDE

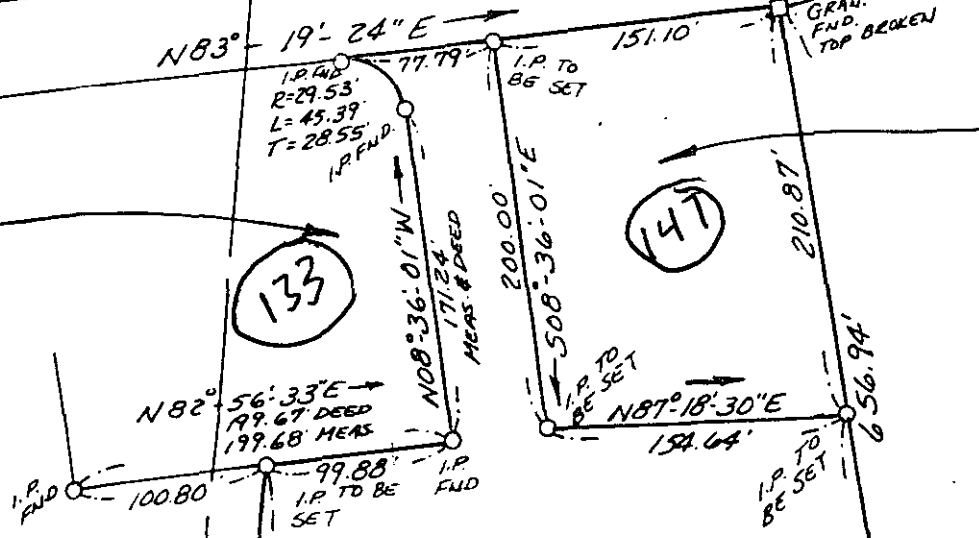

PARCEL-1  
31,295 S.F. ±  
PARCEL 18 ~ SHEET 25B  
CADASTRE INDEX, TOWN OF AMHE  
(PORTION OF)

PARCEL-2  
3.998 AC. ±  
PARCEL 18 ~ SHEET 25B  
CADASTRE INDEX, TOWN OF AMHERST  
(PORTION OF)


NOW OR FORMERLY  
MARY MIAZGA &  
GENEVIEVE MIAZG  
BK. 1563 - PG. 49B

133


147

143

ELY  
AN &  
R  
3

 



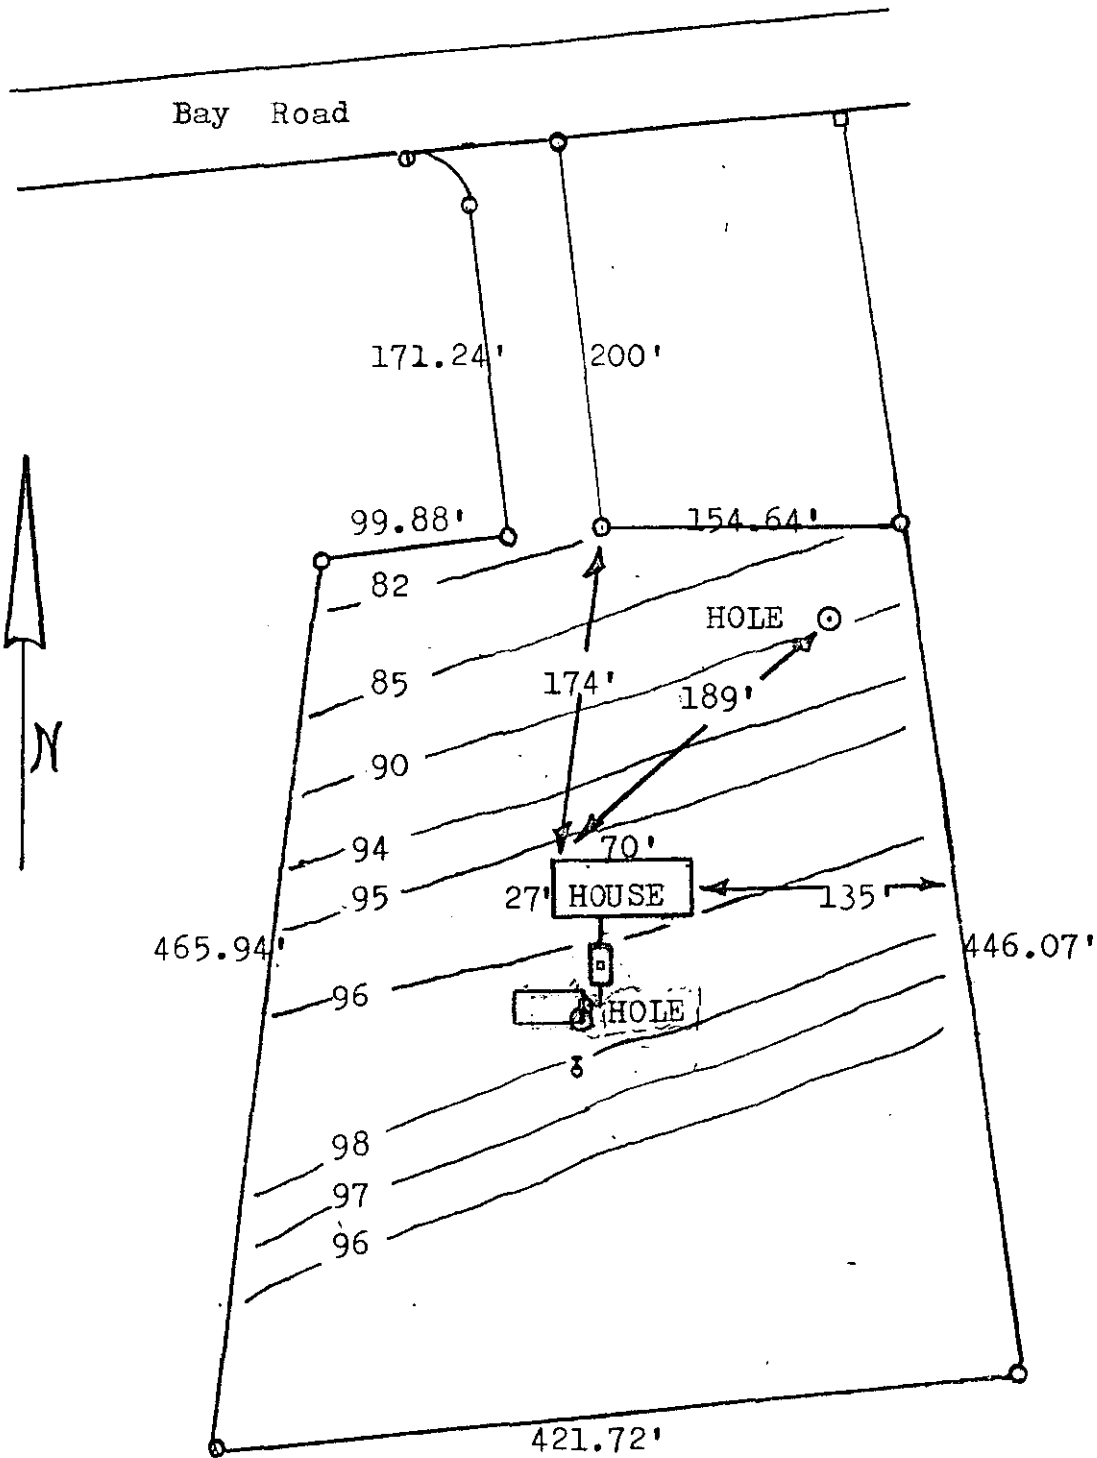

δ BENCH MARK

⊙ DEEP HOLES

— 96 — CONTOURS

SCALE 1"=100'

ROBERT SALEM

1380 ELM ST

W. SPRINGFIELD

MA. 01089

3 BEDROOM HOUSE

NO GARB GRINDER

