

830 Bay Rd

---

Mike Malin



No. 98-2

THE COMMONWEALTH OF MASSACHUSETTS

FEE 60.00  
Plans only

BOARD OF HEALTH

Town Amherst OF

APPLICATION FOR DISPOSAL SYSTEM CONSTRUCTION PERMIT

Application for a Permit to Construct ( ) Repair ( ) Upgrade (X) Abandon ( ) -  Complete System (X) Individual Components

Location <u>830 Bay Road</u>	Owner's Name <u>Dona &amp; Norman Holland</u>
Map/Parcel #	Address <u>830 Bay Rd., Amherst, MA 01002</u>
Lot #	Telephone # <u>(413) 256-0598</u>
Installer's Name	Designer's Name <u>Richard E. Costa P.E. / Robert Stover</u>
Address	Address <u>Amherst Civil Engineering</u>
Telephone #	Address <u>Box 3312, Amherst, MA 01004-3312</u>
	Telephone # <u>(413) 256-3400</u>

Type of Building: SHF Lot Size 41,430 Sq. feet  
 Dwelling — No. of Bedrooms 4 Garbage Grinder (Yes)  
 Other — Type of Building \_\_\_\_\_ No. of persons \_\_\_\_\_ Showers ( ), Cafeteria ( )  
 Other fixtures \_\_\_\_\_

Design Flow (min. required) 660 gpd Calculated design flow \_\_\_\_\_ gpd Design flow provided \_\_\_\_\_ gpd

Plan: Date 1/5/98 Number of sheets 1 Revision Date \_\_\_\_\_


Title Sewage Disposal System Construction: Replace Septic Tank & Dist. Box

Description of Soil(s) \_\_\_\_\_  
 Soil Evaluator Form No. \_\_\_\_\_ Name of Soil Evaluator \_\_\_\_\_ Date of Evaluation \_\_\_\_\_

DESCRIPTION OF REPAIRS OR ALTERATIONS Replace and relocate septic tank with 1500 Gal. 2 compartment septic tank to allow for house addition and replace distribution box due to corrosion.

The undersigned agrees to install the above described Individual Sewage Disposal System in accordance with the provisions of TITLE 5 and further agrees not to place the system in operation until a Certificate of Compliance has been issued by the Board of Health.

Signed Andrew George for Hollands Date 1/14/98

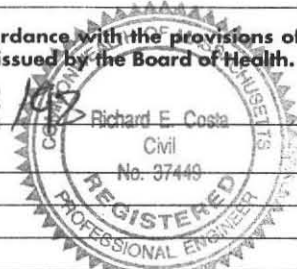

Inspections \_\_\_\_\_  
 \_\_\_\_\_  
 \_\_\_\_\_

John White 1/14/98

FORM 1 - APPLICATION FOR DSCP DEP APPROVED FORM 5/96

No. 98-2

THE COMMONWEALTH OF MASSACHUSETTS

FEE 60.00  
Plans only

Amherst BOARD OF HEALTH

CERTIFICATE OF COMPLIANCE

Description of Work:  Individual Component(s)  Complete System

The undersigned hereby certify that the Sewage Disposal System; Constructed ( ), Repaired ( ), Upgraded (X), Abandoned ( )

by: Dona + Norman Holland

at 830 Bay Road


has been installed in accordance with the provisions of 310 CMR 15.00 (Title 5) and the approved design plans/as-built plans relating to application No. 98-2 dated \_\_\_\_\_ Approved Design Flow \_\_\_\_\_ (gpd)

Installer \_\_\_\_\_

Designer: \_\_\_\_\_ Inspector \_\_\_\_\_ Date \_\_\_\_\_

The issuance of this certificate shall not be construed as a guarantee that the system will function as designed.

FORM 3 - CERTIFICATE OF COMPLIANCE DEP APPROVED FORM 5/96

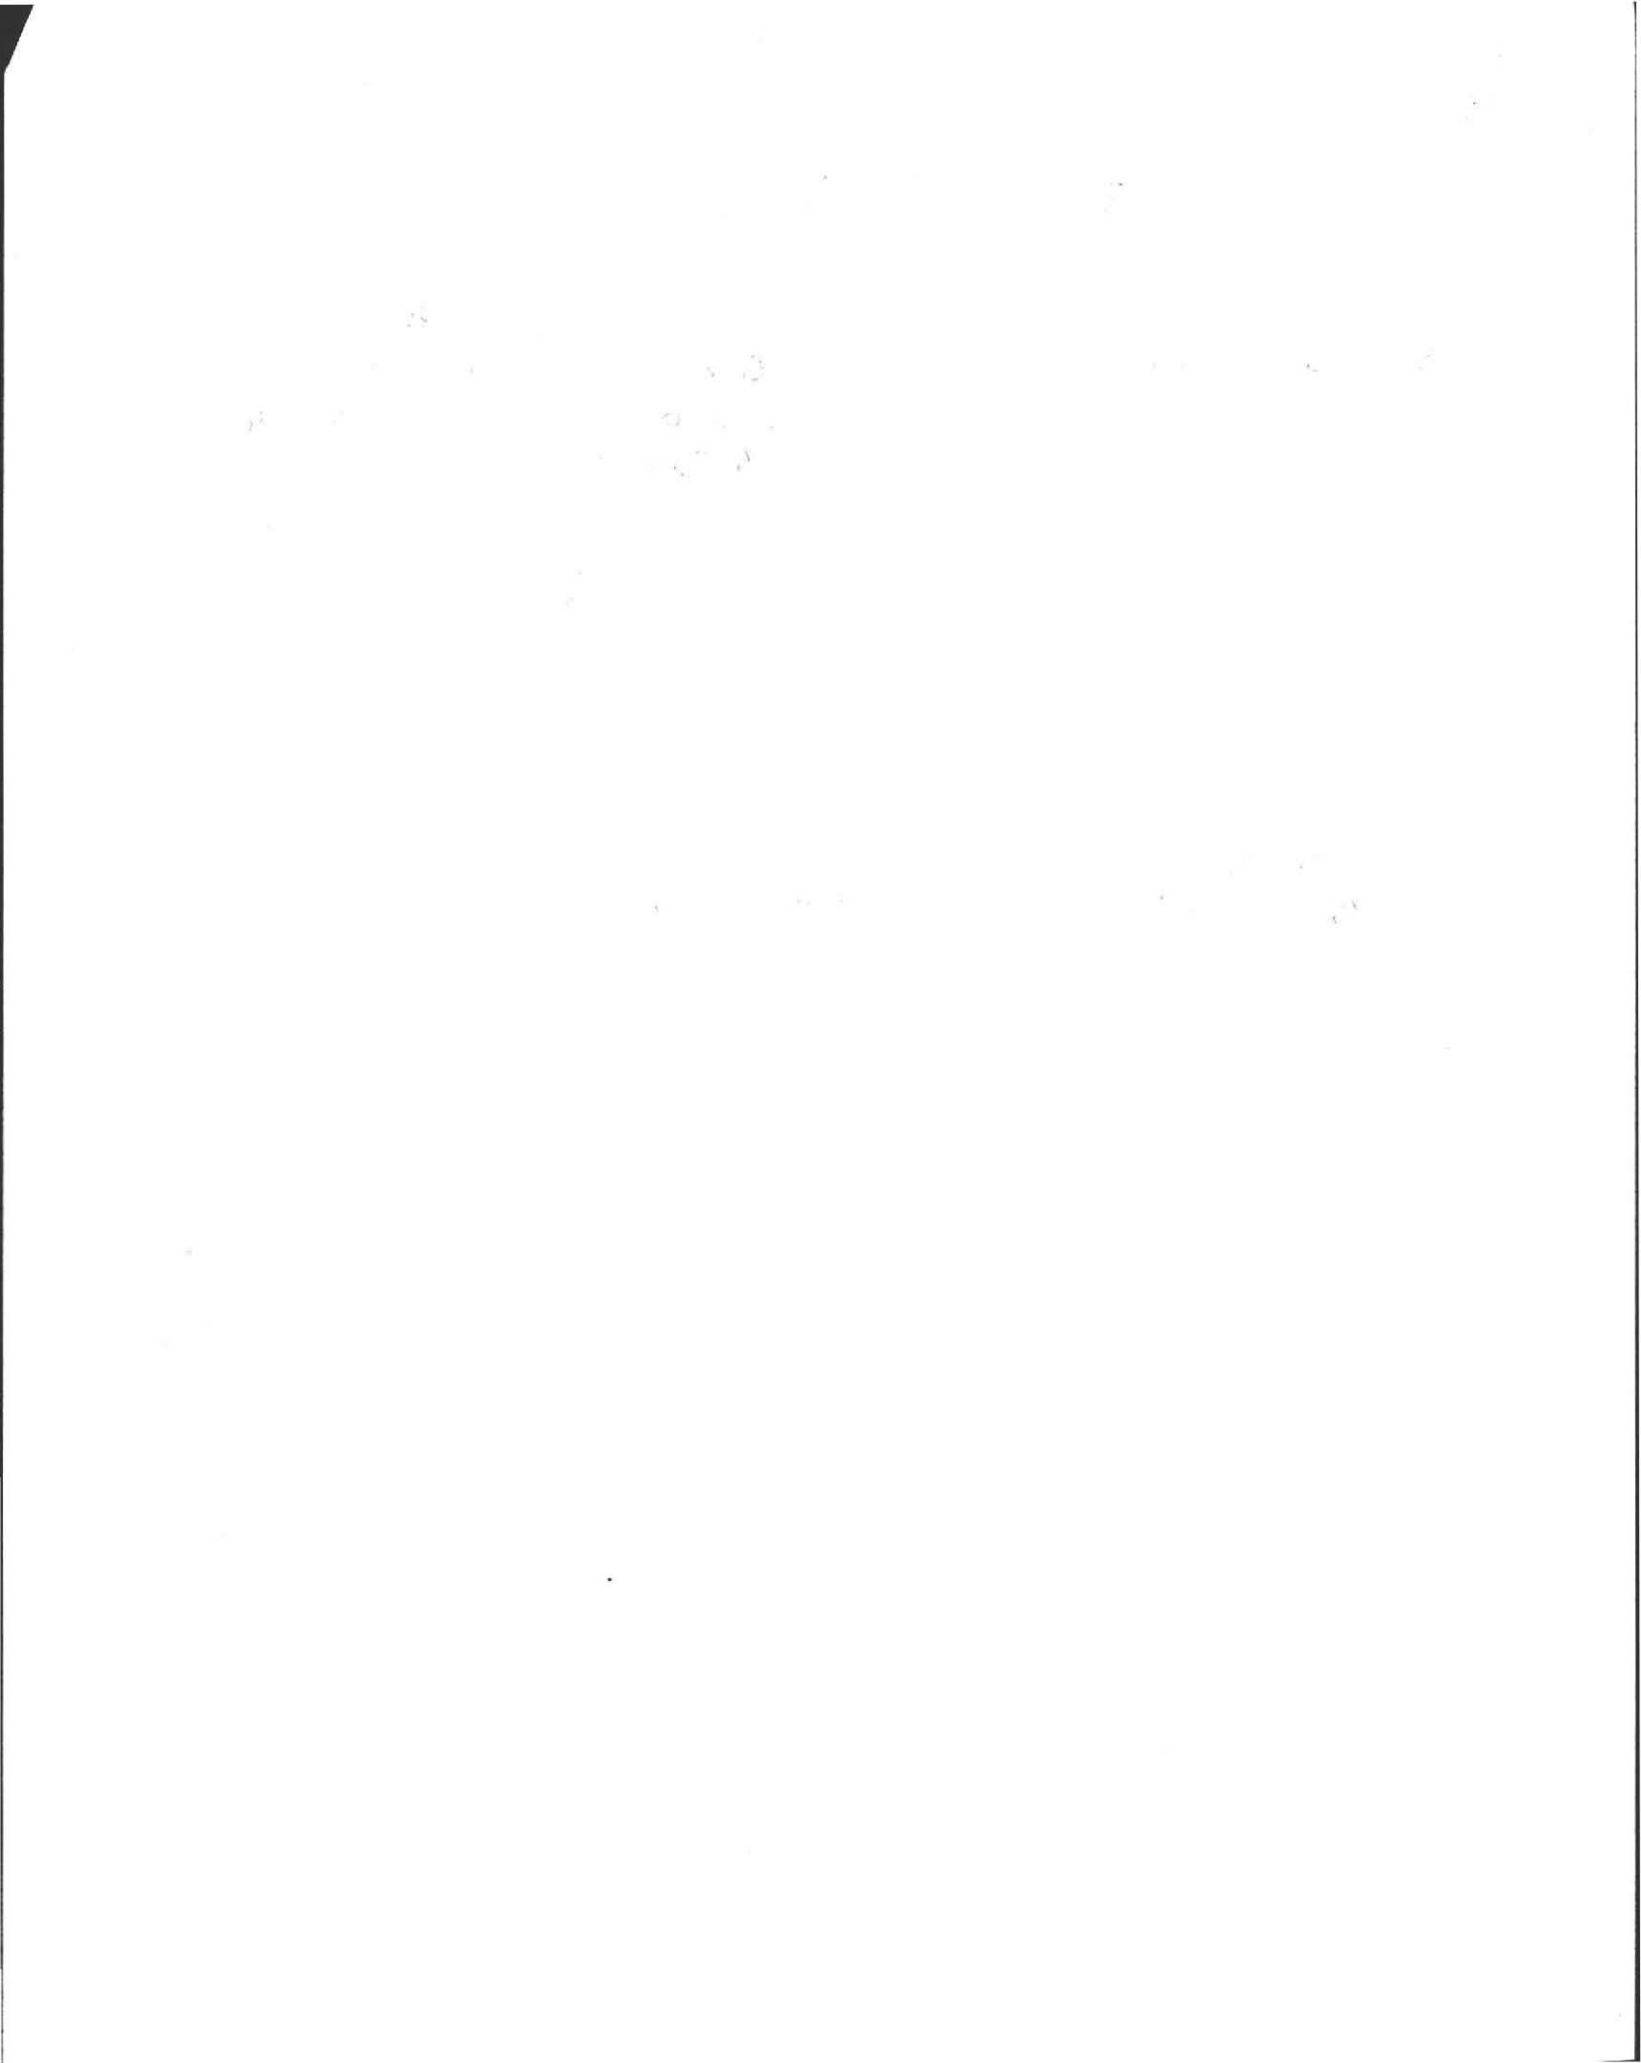

No. 98-2

THE COMMONWEALTH OF MASSACHUSETTS

FEE 60<sup>00</sup>  
Plans only

BOARD OF HEALTH

Town OF Amherst

APPLICATION FOR DISPOSAL SYSTEM CONSTRUCTION PERMIT

Application for a Permit to Construct ( ) Repair ( ) Upgrade (X) Abandon ( ) -  Complete System (X) Individual Components

<u>830 Bay Road</u> Location	<u>Dona &amp; Norman Holland</u> Owner's Name
Map/Parcel #	<u>830 Bay Rd., Amherst, MA 01002</u> Address
Lot #	<u>(413) 256-0598</u> Telephone #
Installer's Name	<u>Richard E. Costa P.E. / Robert Stover</u> Designer's Name
Address	<u>Amherst Civil Engineering</u> Address
Telephone #	<u>Box 3312, Amherst, MA 01004-3312</u> Telephone # (413) 256-3400

Type of Building: S HF Lot Size 41,430 Sq. feet  
 Dwelling — No. of Bedrooms 4 Garbage Grinder (Yes)  
 Other — Type of Building \_\_\_\_\_ No. of persons \_\_\_\_\_ Showers ( ), Cafeteria ( )  
 Other fixtures \_\_\_\_\_


Design Flow (min. required) 660 gpd Calculated design flow \_\_\_\_\_ gpd Design flow provided \_\_\_\_\_ gpd  
 Plan: Date 1/5/98 Number of sheets 1 Revision Date \_\_\_\_\_  
 Title Sewage Disposal System Construction: Replace Septic Tank & Dist. Box

Description of Soil(s) \_\_\_\_\_  
 Soil Evaluator Form No. \_\_\_\_\_ Name of Soil Evaluator \_\_\_\_\_ Date of Evaluation \_\_\_\_\_

DESCRIPTION OF REPAIRS OR ALTERATIONS Replace and relocate septic tank with 1500 Gal., 2 compartment septic tank to allow for house addition and replace distribution box due to corrosion.

The undersigned agrees to install the above described Individual Sewage Disposal System in accordance with the provisions of TITLE 5 and further agrees not to place the system in operation until a Certificate of Compliance has been issued by the Board of Health.

Signed Andrew George for Hollands Date 1/14/98

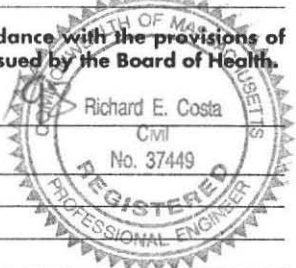

Inspections \_\_\_\_\_

FORM 1 - APPLICATION FOR DSCP DEP APPROVED FORM 5/96 1/14/98

No. 98-2

THE COMMONWEALTH OF MASSACHUSETTS

FEE 60.00  
Plans only

Amherst BOARD OF HEALTH  
CERTIFICATE OF COMPLIANCE

Description of Work:  Individual Component(s)  Complete System

The undersigned hereby certify that the Sewage Disposal System: Constructed ( ), Repaired ( ), Upgraded (X), Abandoned ( )  
by: Dona + Norman Holland

at 830 Bay Road  
has been installed in accordance with the provisions of 310 CMR 15.00 (Title 5) and the approved design plans/as-built plans relating to application No. 98-2 dated \_\_\_\_\_ Approved Design Flow \_\_\_\_\_ (gpd)

Installer \_\_\_\_\_  
Designer: \_\_\_\_\_ Inspector \_\_\_\_\_ Date \_\_\_\_\_

The issuance of this certificate shall not be construed as a guarantee that the system will function as designed.

FORM 3 - CERTIFICATE OF COMPLIANCE DEP APPROVED FORM 5/96

No. \_\_\_\_\_

THE COMMONWEALTH OF MASSACHUSETTS

FEE 60.00


Amherst BOARD OF HEALTH

DISPOSAL SYSTEM CONSTRUCTION PERMIT


Permission is hereby granted to Construct ( ) Repair ( ) Upgrade (X) Abandon ( ) an individual sewage disposal system at 830 Bay Rd. as described in the application for Disposal System Construction Permit No. 98-2, dated 1/14-98.

Provided: Construction shall be completed within three years of the date of this permit. All local conditions must be met.  
Date 1/14-98 Board of Health Andrew George for Inspections


FORM 2 - DSCP DEP APPROVED FORM 5/96

 



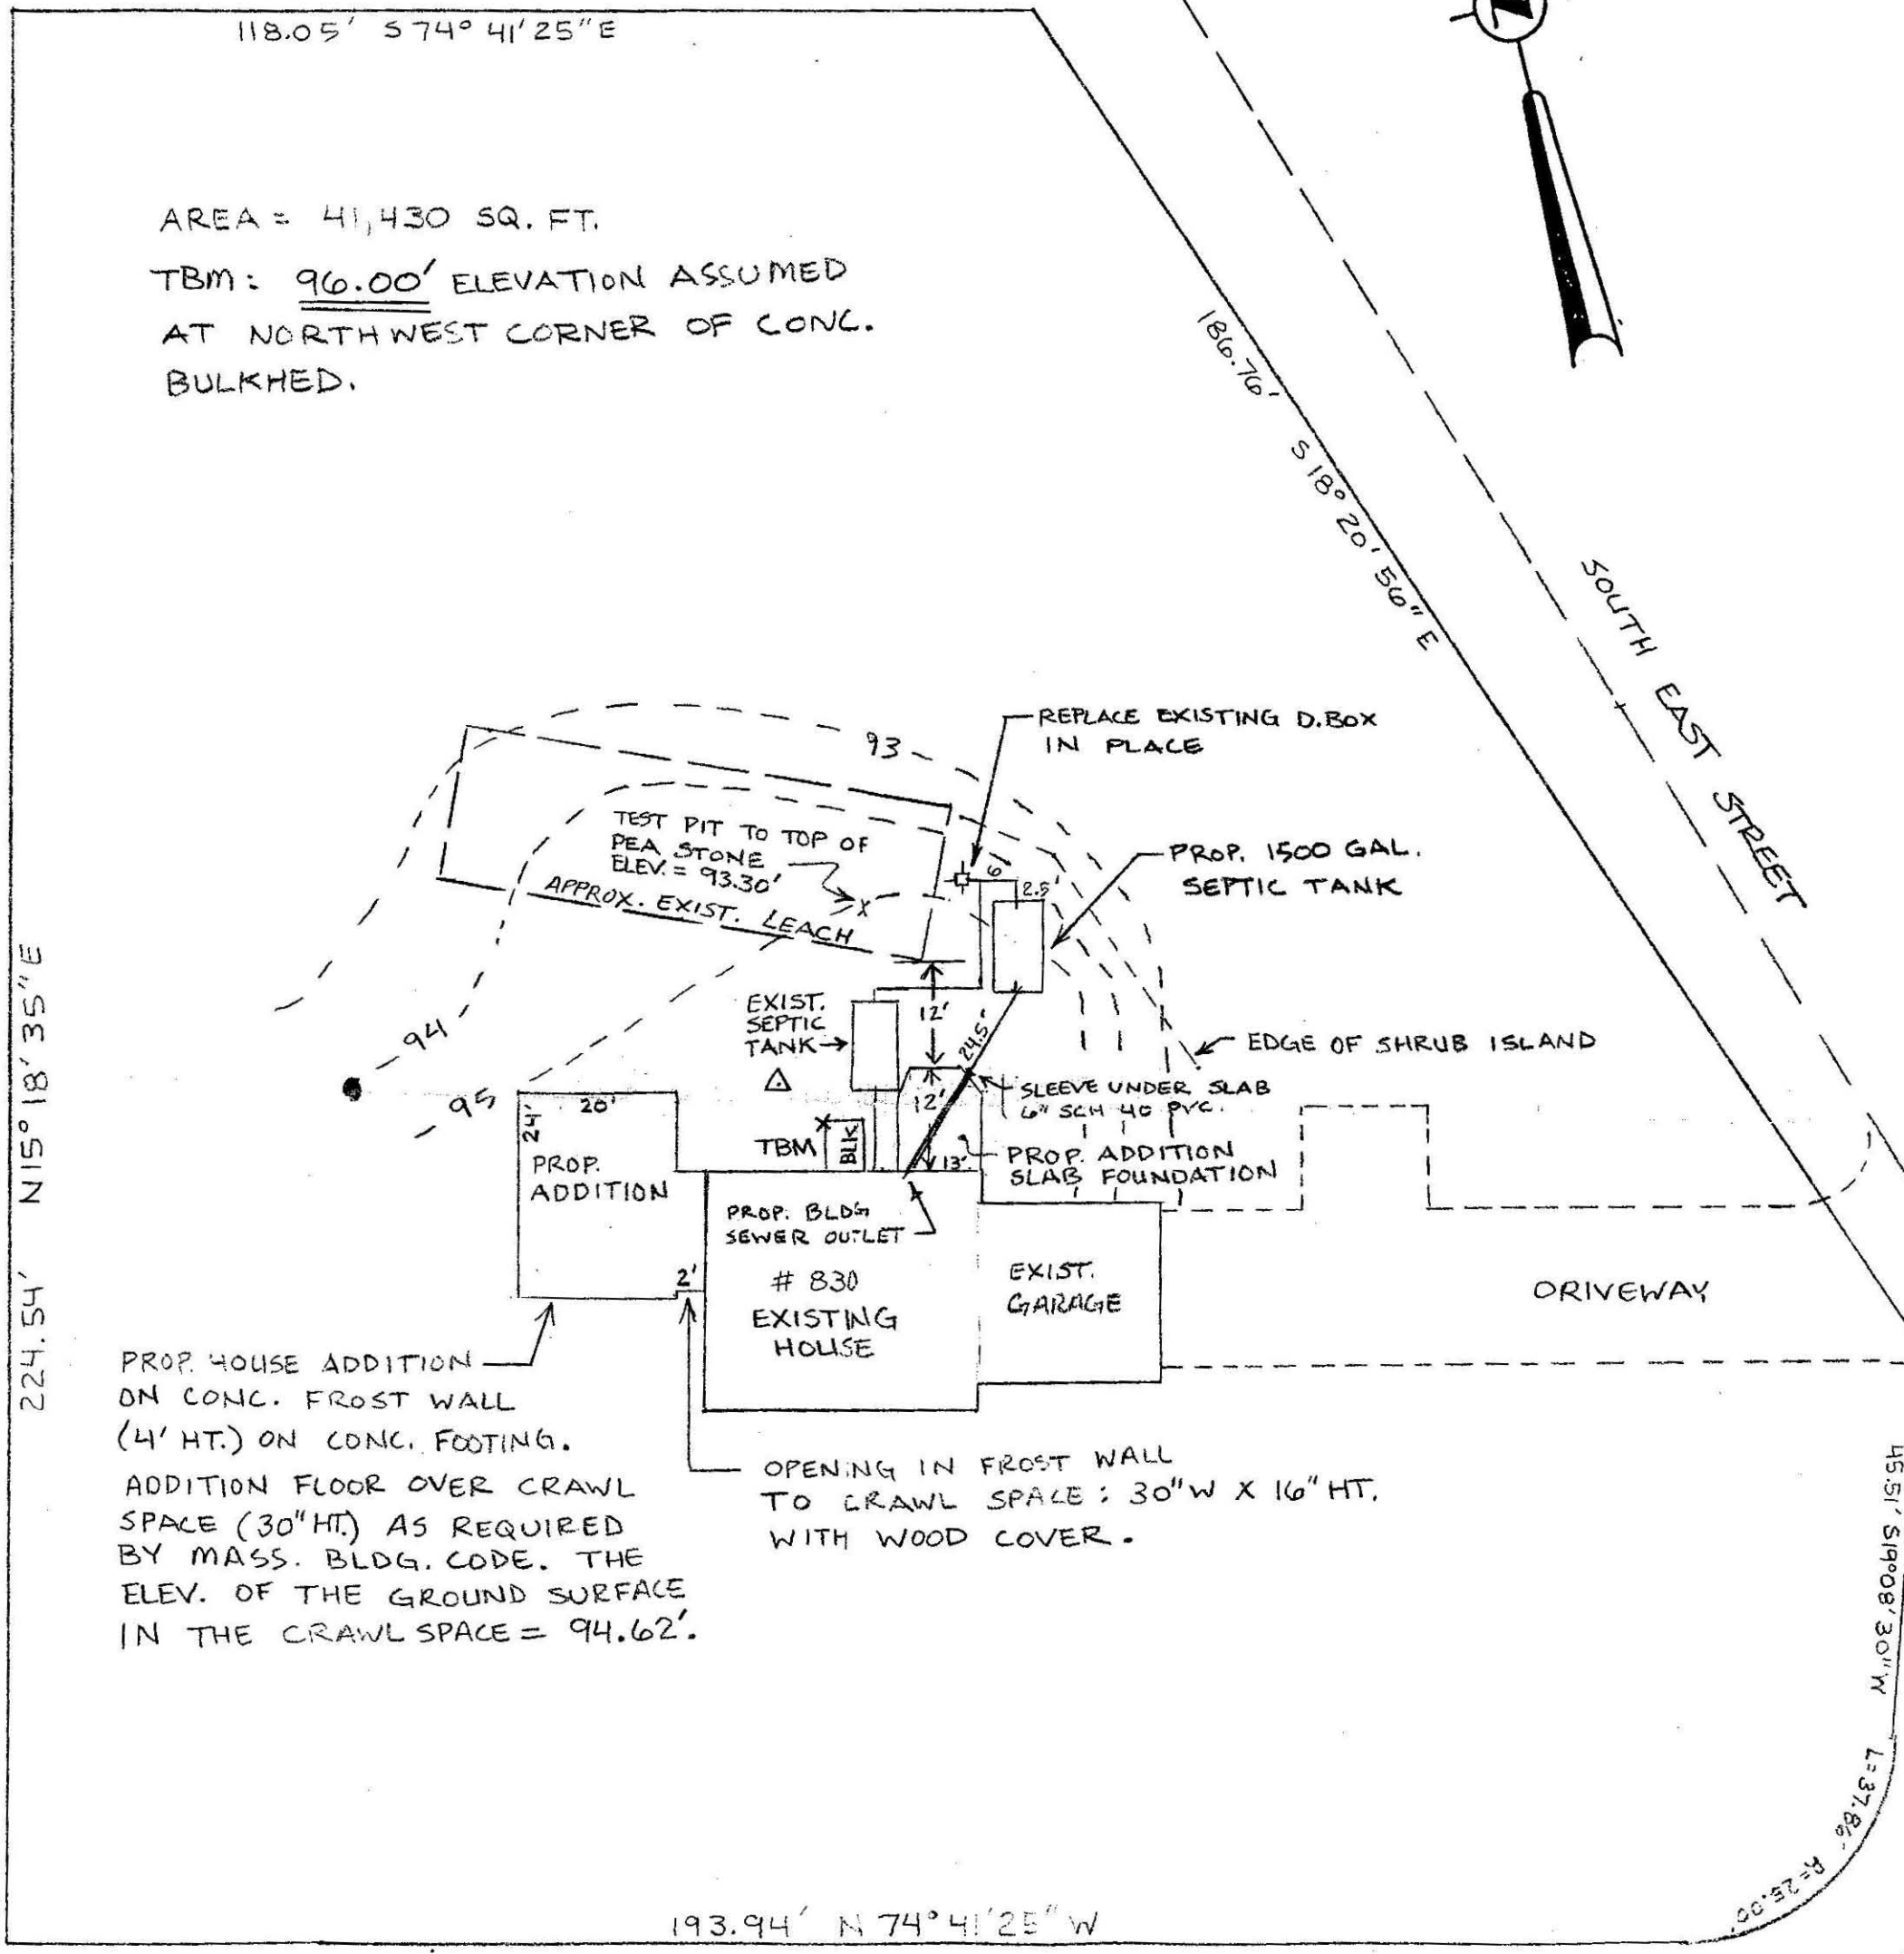

**PLANVIEW**  
SCALE: 1" = 20'

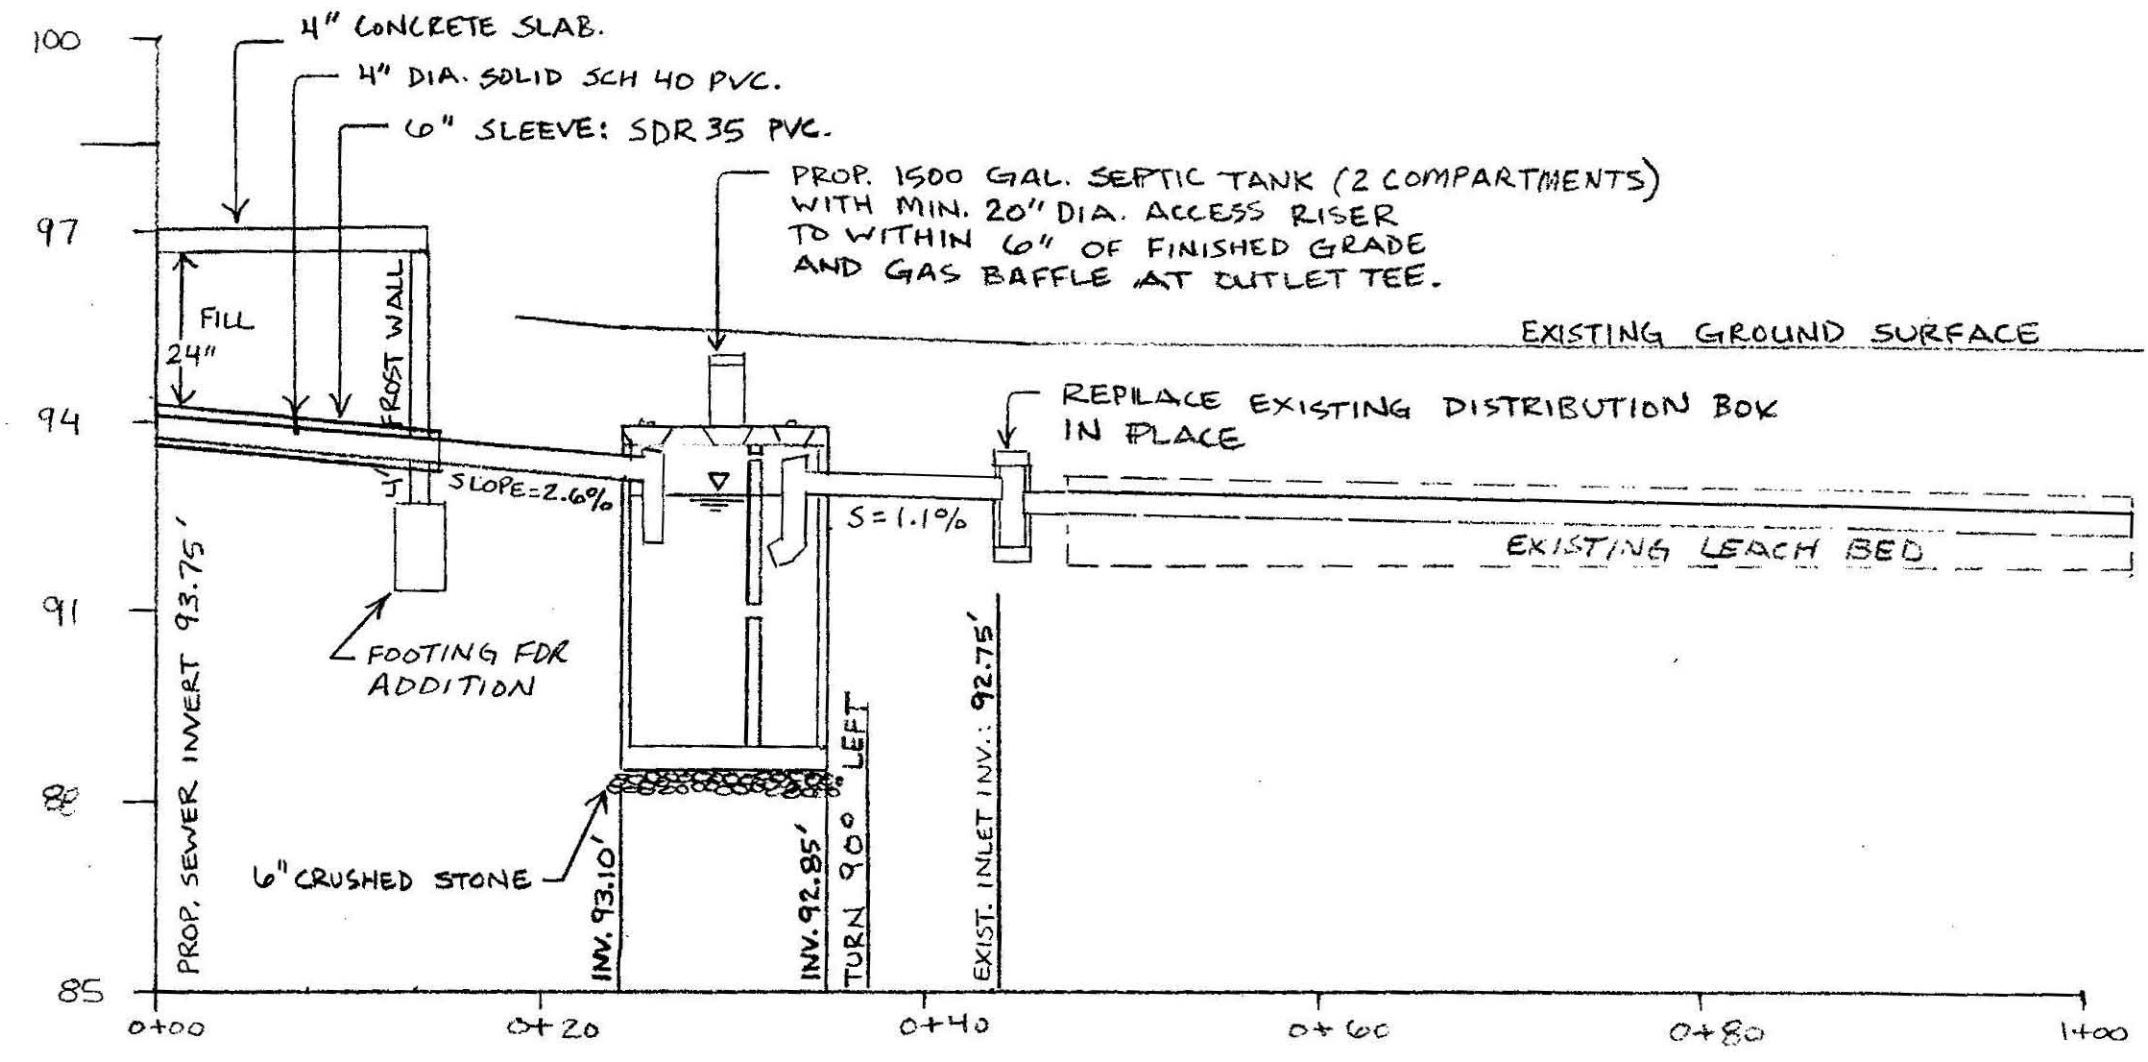

**SYSTEM PROFILE**  
SCALE: H: 1" = 10' V: 1" = 3'

**NOTES**

1. The existing septic tank shall be pumped, crushed and disposed of in conformance with the requirements of the Amherst Board of Health.
2. The installer shall not deviate from the approved plan without the prior approval of the designer and the Board of Health.
3. The installer shall notify the Inspector for the Board of Health and the designer for final inspection before the final cover material is placed.
4. The septic tank shall be pumped and inspected as needed and at least once every three years.



**PROJECT LOCATION**  
**LOCUS PLAN**  
USGS BELCHERTOWN QUAD  
SCALE = 1: 25 000



*Richard E. Costa* 1/12/98

<b>SEWAGE DISPOSAL SYSTEM CONSTRUCTION</b> REPLACE SEPTIC TANK AND DISTRIBUTION BOX		
<b>DONNA AND NORMAN HOLLAND</b> 830 BAY ROAD, AMHERST, MA 01002		
SCALE: AS SHOWN	APPROVED BY:	DRAWN BY: RWS
DATE: JAN 12, 1998		REVISED:
<b>AMHERST CIVIL ENGINEERING</b> RICHARD COSTA, P.E. / ROBERT STOVER		
P.O. BOX 3312, AMHERST, MA 01004-3312		DRAWING NUMBER
(413)256-3400		