

43 BRIDLE PATH



**BOARD OF HEALTH, AMHERST, MASSACHUSETTS**  
**APPLICATION FOR DISPOSAL WORKS CONSTRUCTION PERMIT**

#43

No. 74-13 Date Jan. 15, 1974 Fee \$3.00 Date Rec'd. 1/15/74 By DPF

Application is hereby made for a permit to Construct (✓) or Repair ( ) an Individual Sewage Disposal System at:

Location—Address 43 BRIDLE PATH or Lot No. 143

Owner GERRY GATES Address \_\_\_\_\_

Contractor Tomlinson, Inc. Address 5 East Pleasant

Type of Building 2 story Dimensions 26 x 60 Size Lot 38,564

Dwelling—No. of Bedrooms 4 Expansion Attic ( ) Garbage Grinder (✓)

Other \_\_\_\_\_ No. of persons \_\_\_\_\_ Showers ( )

Other fixtures \_\_\_\_\_

Town Water? YES Type of Well \_\_\_\_\_

Design Flow 50 gallons per person per day. Total daily flow 400 gallons

Septic Tank—Liquid capacity 1200 gallons Dimensions: L. 10'-0" W. 5'-4" D. 4'-10"

Disposal Trench—No. 1 Width 30 Total Length 30 Total leaching area 600 sq. ft.

Disposal Bed—No. \_\_\_\_\_ Diameter \_\_\_\_\_ Depth below inlet \_\_\_\_\_ Total leaching area \_\_\_\_\_ sq. ft.

Well—No. \_\_\_\_\_ Diameter \_\_\_\_\_ Depth below inlet \_\_\_\_\_ Dimensions: \_\_\_\_\_ x \_\_\_\_\_ x \_\_\_\_\_

Other Distribution box ( ) No. \_\_\_\_\_ Dosing tank ( ) \_\_\_\_\_

Soil Line Below finished grade at foundation \_\_\_\_\_

Percolation Test Results Performed by HUNTLEY ASSOC'S. Date 12-1-73

Test Pit No. 1 4 minutes per inch Depth of Test Pit 3'-3"

Test Pit No. 2 - minutes per inch Depth of Test Pit 9'-6"

Composition of Soil SAND & SILT Depth to Ground Water 9'-0"

Disposal area be filled? \_\_\_\_\_ Cut down? \_\_\_\_\_


(On reverse side or separate sheet, show plot plan with building. Include dimensions, distances from all boundaries. Show location of wells, streams, ledge, large trees, etc.)

AGREEMENT: The undersigned agrees to construct the aforescribed individual sewage disposal system in accordance with the provisions of Article XI of the Sanitary Code and regulations of the Amherst Board of Health. The undersigned further agrees not to place the system in operation until a Certificate of Compliance has been issued by this board of health.

Application Approved by CE Drake, Jr. Owner or builder Tomlinson, Inc. Date 1/15/74  
 Date 1-17-74

Application Disapproved for the following reasons:

Almer Huntley, Jr.

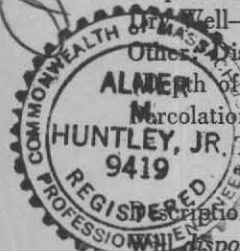

**BOARD OF HEALTH, AMHERST, MASSACHUSETTS**  
**CERTIFICATE OF COMPLIANCE**

THIS IS TO CERTIFY, That the individual Sewage Disposal System installed ( ) or repaired ( ) by \_\_\_\_\_ at \_\_\_\_\_ has been constructed in accordance with the provisions of

INSTALLER Article XI of the State Sanitary Code as described in the application for Disposal Works Construction Permit No. \_\_\_\_\_ dated \_\_\_\_\_

The issuance of this certificate shall not be construed as a guarantee that the system will function satisfactorily.  
 DATE \_\_\_\_\_ Inspector \_\_\_\_\_

**BOARD OF HEALTH, AMHERST, MASSACHUSETTS**  
**DISPOSAL WORKS CONSTRUCTION PERMIT**

No. 74-13  
 Permission is hereby granted Tomlinson, Inc. to construct (X) or repair ( ) an Individual Sewage Disposal System at Lot #143 - Bridle Path as shown on the application for Disposal Works Construction Permit No. 74-13

This permit is issued with the understanding that future alterations or additions will be made if necessary. This permit shall not be construed as permission to create or maintain any sewage nuisance and in the issuance of this permit the Board of Health assumes no responsibility for the future operation or maintenance of the system.

DATE 1-17-74 Board of Health CE Drake, Jr.

*[Faint, illegible handwriting at the top of the page]*



*[Handwritten signature and address in the middle section]*


*[Faint handwritten text at the bottom left corner]*

RECREATION AREA

43

397.39'

LOT 143  
38,564 SQ.FT.

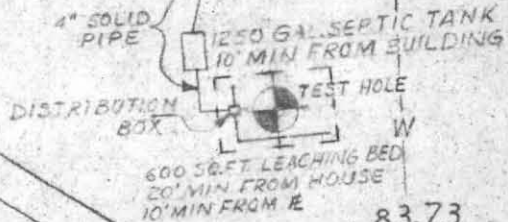

LOT 144


10' WIDE EASEMENT  
313.85

168.1

LOT 142

L = 83.73

BRIDLE PATH

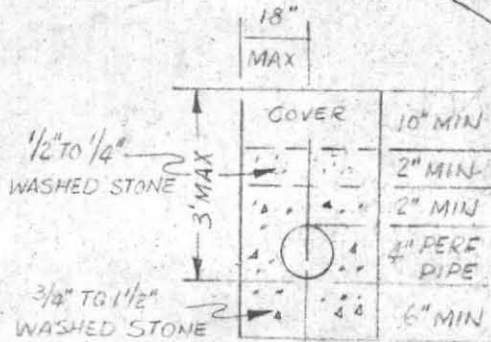

6' ON CENTER STATE MAX.

DETAIL LEACHING BED

No SCALE

ALL WORK TO BE DONE IN ACCORDANCE WITH STATE SANITARY CODE ARTICLE XI.


PLAN OF PROPOSED SEWAGE DISPOSAL SYSTEM FOR LOT NO 143  
ECHO HILL NORTH  
AMHERST MASS  
PREPARED FOR  
GERALD GATES

*Almer Huntley, Jr.*



**ALMER HUNTLEY, JR. & ASSOCIATES, INC.**  
REGISTERED LAND SURVEYORS & CIVIL ENGINEERS  
238 BRIDGE STREET  
NORTHAMPTON, MASS.

SCALE 1"=50'  
DR = JMG  
DATE = 1-2-74

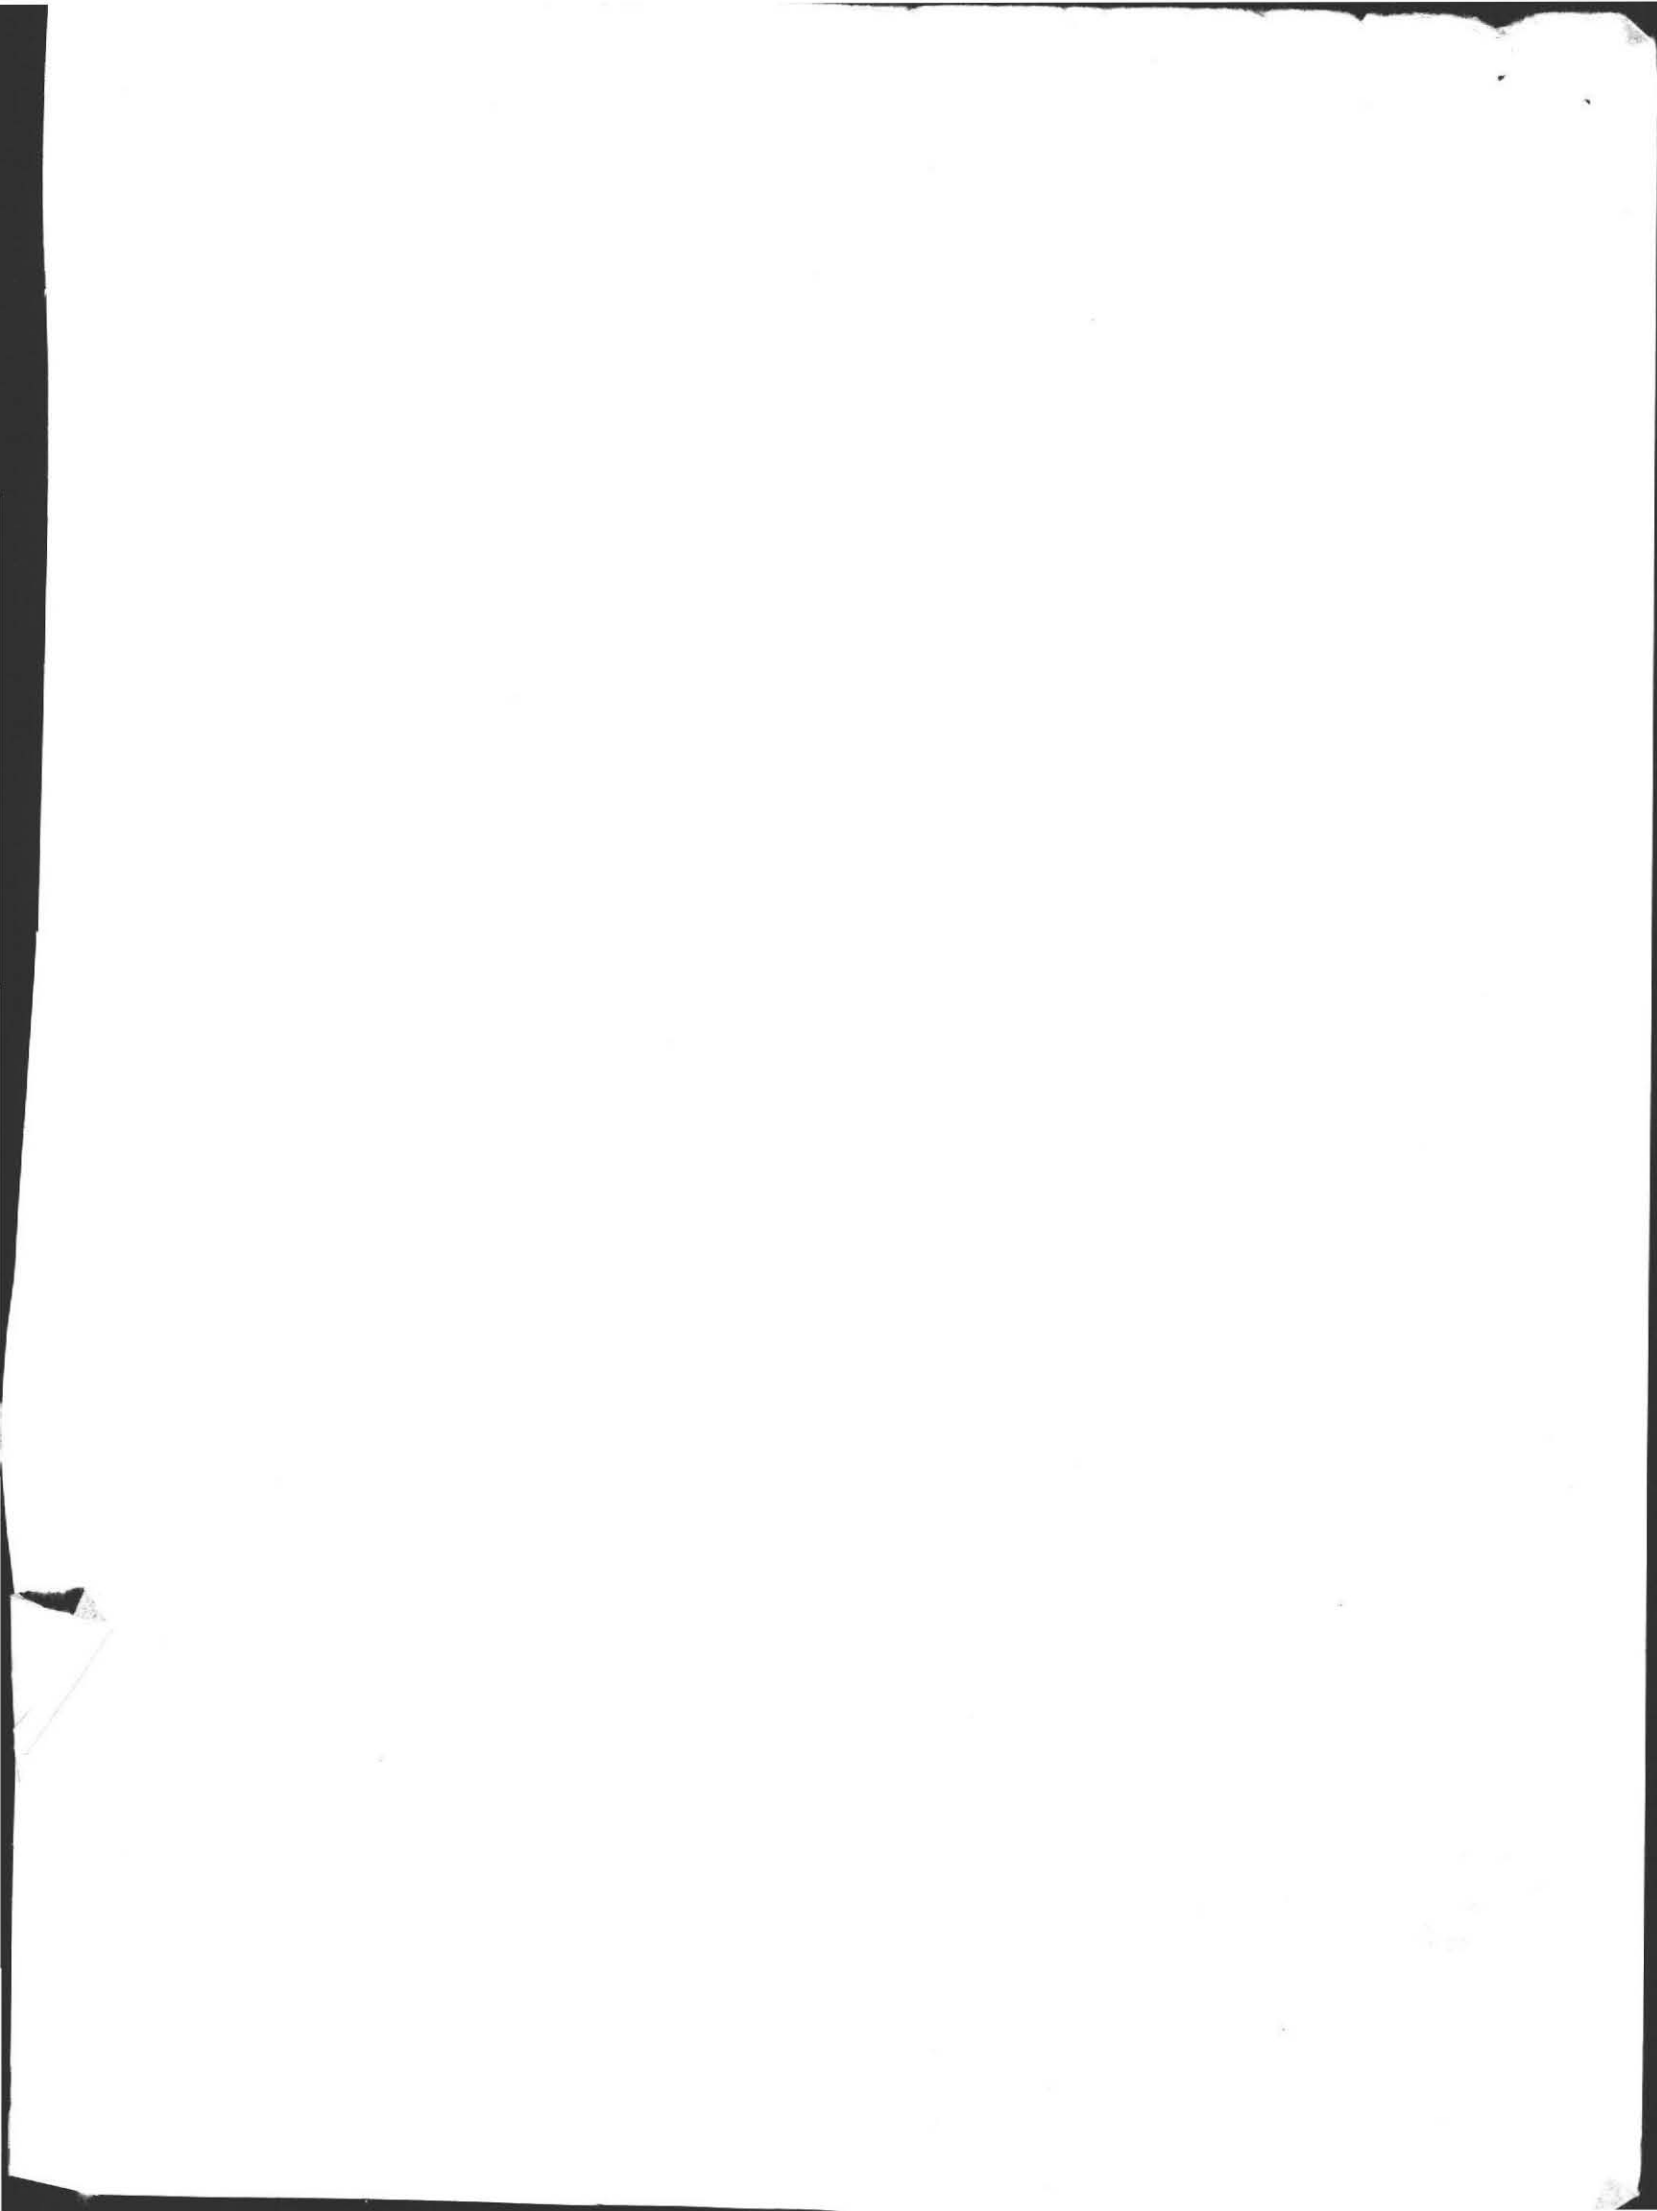

REQUESTED BY \_\_\_\_\_

DATE: 2/1/73

DATE: 2/1/73

LOCATION: \_\_\_\_\_


ECHO HILL (NORTH)

OBSERVER: JS,


AMHERST

MAIL ADDRESS: \_\_\_\_\_


AD,  
JH,  
BL

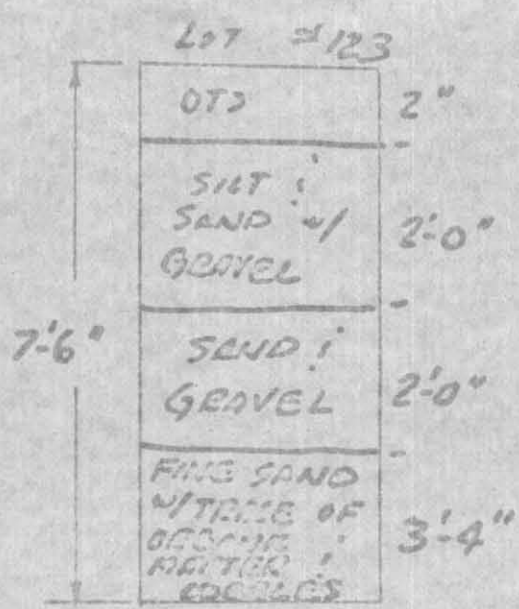


GROUND WATER NONE  
PERC RATE: 0.33 MIN/IN

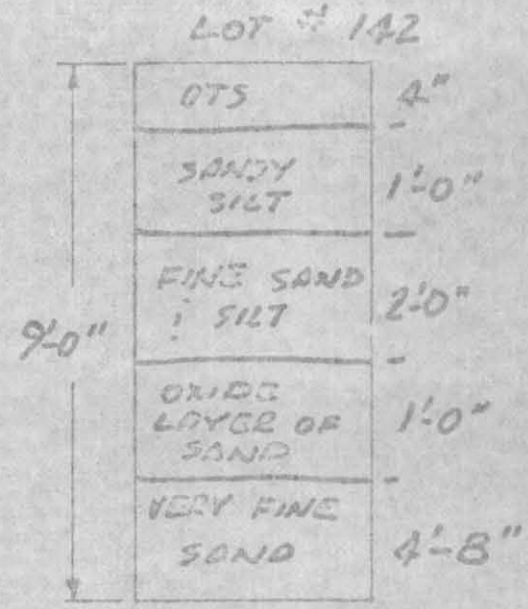

GROUND WATER NONE  
PERC RATE: 1.7 MIN/IN

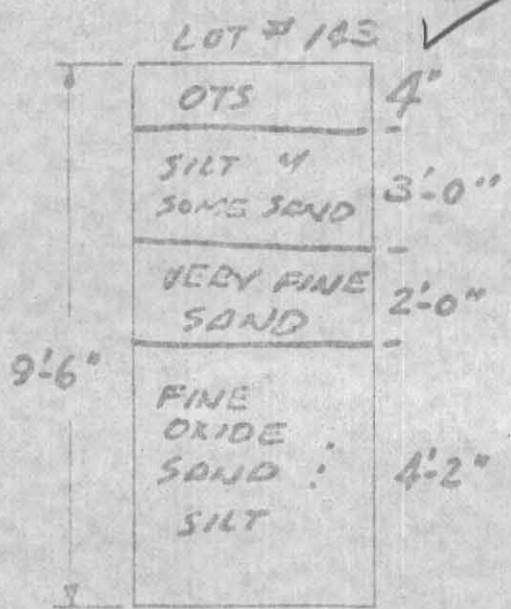

GROUND WATER 9'-0"  
PERC RATE: 4.0 MIN/IN

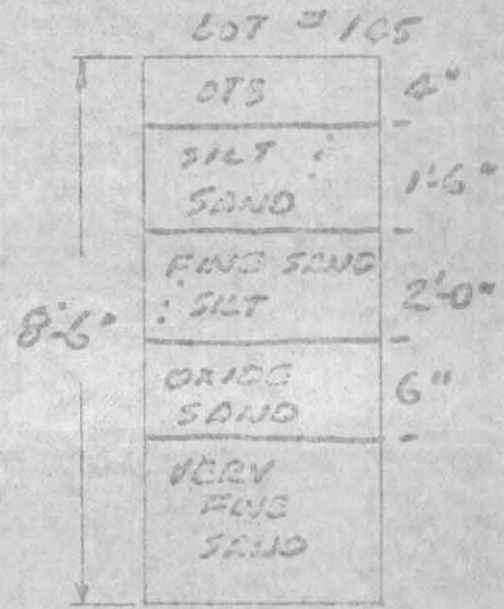

GROUND WATER NONE  
PERC RATE: 1.7 MIN/IN

ALMER HUNTLEY, JR. & ASSOCIATES, INC.  
 REGISTERED LAND SURVEYORS & CIVIL ENGINEERS  
 233 BRIDGE STREET  
 NORTHAMPTON, MASS.





memo from the desk of  
**KARL T. KONIECZNY**

date \_\_\_\_\_

to Elias Lunden LD # 143

**message:**

