

lot #
107

EVERGREEN LAKE



#2

BOARD OF HEALTH, AMHERST, MASSACHUSETTS
APPLICATION FOR DISPOSAL WORKS CONSTRUCTION PERMIT

No. 74-4 Date JAN. 15, 1974 Fee \$3.00 Date Rec'd. 1/15/74 By DGF

Application is hereby made for a permit to Construct (✓) or Repair () an Individual Sewage Disposal System at:

Location—Address EVERGREEN LANE or Lot No. 107

Owner GERRY GATES Address _____

Contractor Tomlinson, Inc. Address 5 East Pleasant

Type of Building 2 story Dimensions 26x60 Size Lot 18,305

Dwelling—No. of Bedrooms 4 Expansion Attic () Garbage Grinder (✓)

Other _____ No. of persons _____ Showers ()

Other fixtures _____

Town Water? YES Type of Well _____

Design Flow 50 gallons per person per day. Total daily flow 400 gallons

Septic Tank—Liquid capacity 1200 gallons Dimensions: 10'-0" W 5'-4" D 4'-10"

Disposal Trench—No. _____ Width _____ Total Length _____ Total leaching area _____ sq. ft.

Disposal Bed—No. 1 Diameter 12'-6" Depth below inlet 6'-0" Total leaching area 360 sq. ft.

Well—No. _____ Diameter _____ Depth below inlet _____ Dimensions: _____ x _____ x _____

Other Distribution box () No. _____ Dosing tank ()

Depth of Soil Line Below finished grade at foundation _____

Percolation Test Results Performed by HUNTEY ASSOC'S. Date 12/1/73

Test Pit No. 1 2 minutes per inch Depth of Test Pit 3'-6"

Test Pit No. 2 - minutes per inch Depth of Test Pit 8'-0"

Permeation of Soil SAND Depth to Ground Water NONE

Is disposal area be filled? _____ Cut down? _____

(On reverse side or separate sheet, show plot plan with building. Include dimensions, distances from all boundaries. Show location of wells, streams, ledge, large trees, etc.)

AGREEMENT: The undersigned agrees to construct the aforescribed individual sewage disposal system in accordance with the provisions of Article XI of the Sanitary Code and regulations of the Amherst Board of Health. The undersigned further agrees not to place the system in operation until a Certificate of Compliance has been issued by this board of health.

Application Approved by C. E. Drabek Owner of builder Tomlinson, Inc. date 1-17-74

Application Disapproved for the following reasons: _____

BOARD OF HEALTH, AMHERST, MASSACHUSETTS
CERTIFICATE OF COMPLIANCE

THIS IS TO CERTIFY, That the individual Sewage Disposal System installed () or repaired () by _____ at _____ has been constructed in accordance with the provisions of

INSTALLER

Article XI of the State Sanitary Code as described in the application for Disposal Works Construction Permit No. _____ dated _____

The issuance of this certificate shall not be construed as a guarantee that the system will function satisfactorily.

DATE _____ Inspector _____

BOARD OF HEALTH, AMHERST, MASSACHUSETTS
DISPOSAL WORKS CONSTRUCTION PERMIT

No. 74-4

Permission is hereby granted Gerry Gates, Tomlinson, Inc. to construct (X) or repair () an Individual Sewage Disposal System at Lot #107, Evergreen Lane

as shown on the application for Disposal Works Construction Permit No. 74-4

This permit is issued with the understanding that future alterations or additions will be made if necessary. This permit shall not be construed as permission to create or maintain any sewage nuisance and in the issuance of this permit the Board of Health assumes no responsibility for the future operation or maintenance of the system.



DATE 1-17-74 Board of Health C. E. Drabek

Handwritten notes and numbers at the top of the page, including "2000", "200", and "20".



Large handwritten signature or name across the middle of the page.

Extensive handwritten text and notes at the bottom of the page, including "UNITED STATES DEPARTMENT OF THE INTERIOR" and "BUREAU OF LAND MANAGEMENT".

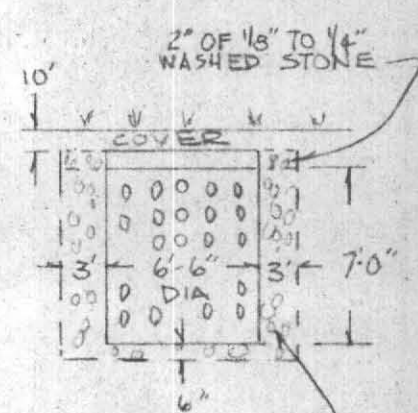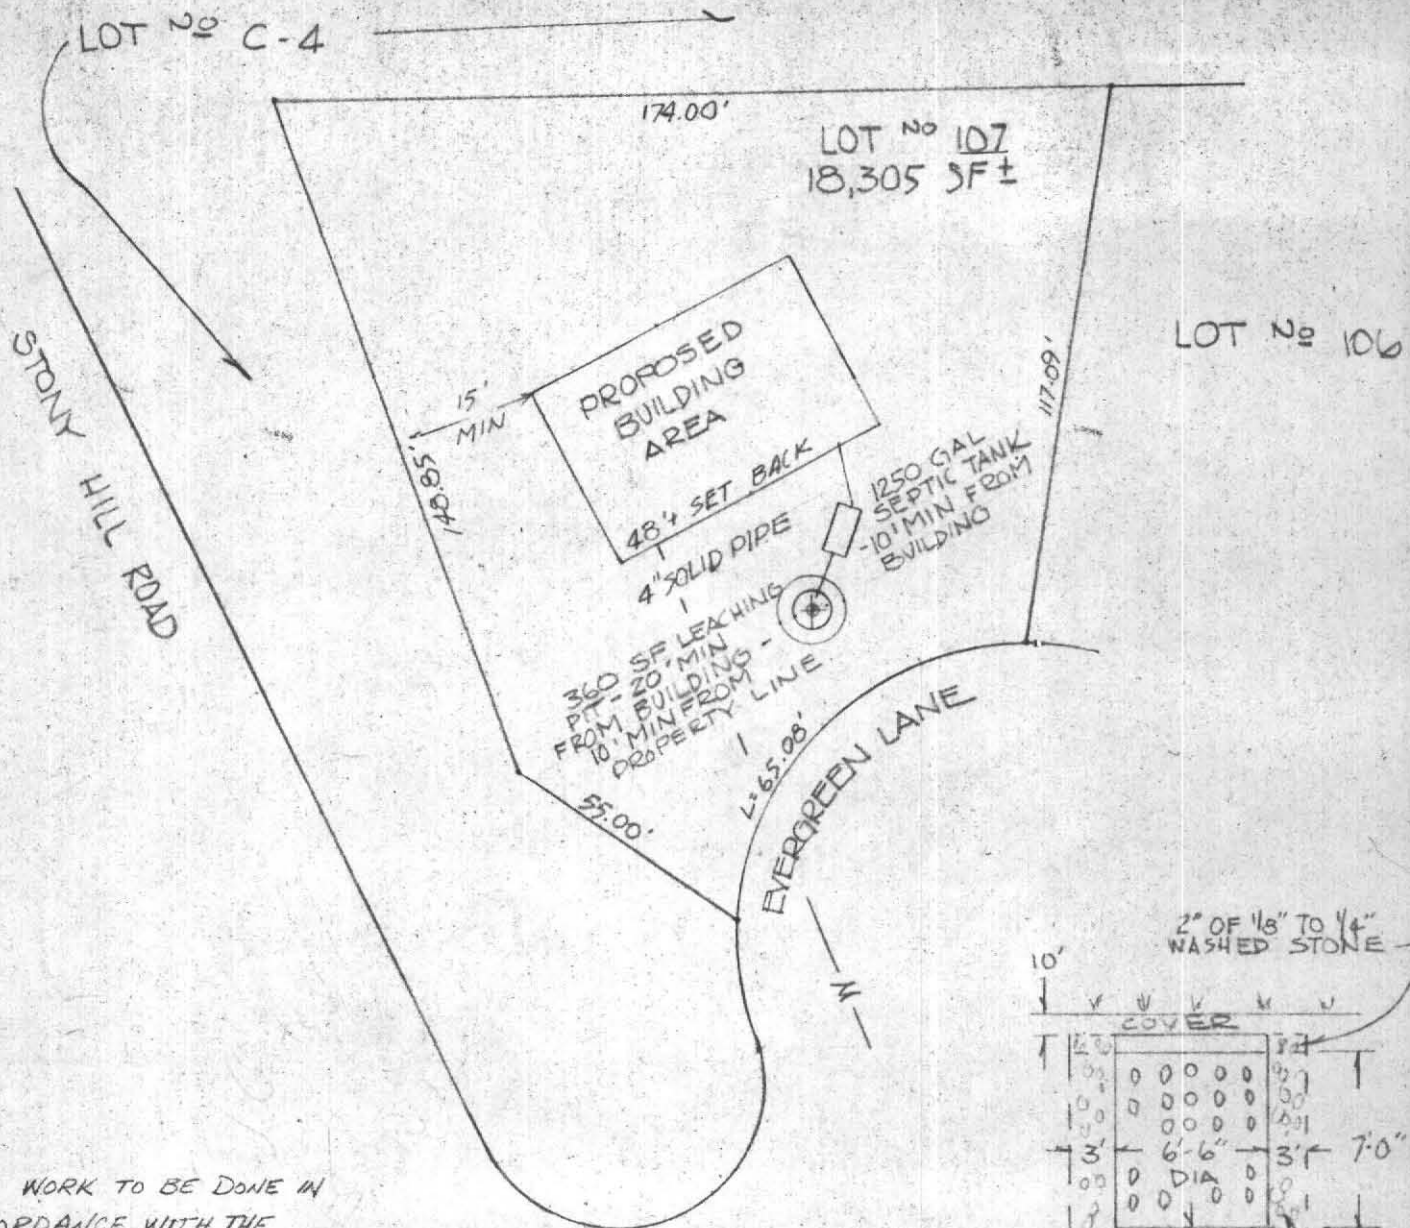

ALL WORK TO BE DONE IN
ACCORDANCE WITH THE
STATE SANITARY CODE
ARTICLE XI.

Chas. E. Gates

PLAN OF PROPOSED SEWAGE
DISPOSAL SYSTEM FOR LOT No 107,
ECHO HILL NORTH,
AMHERST, MASS.
PREPARED FOR
GERALD GATES

Almer Huntley Jr.




ALMER HUNTLEY, JR. & ASSOCIATES, INC.
REGISTERED LAND SURVEYORS & CIVIL ENGINEERS
238 BRIDGE STREET
NORTHAMPTON, MASS.

SCALE = 1" = 40'
DATE = 12-27-73
DR = RPB

REQUESTED BY: GERRY GATES
LOCATION: ESCH MALL (SOUTH)
MAIL ADDRESS: AMHERST


DATE: 12/1/73
OBSERVER: BJ
RD.
JH.
BL

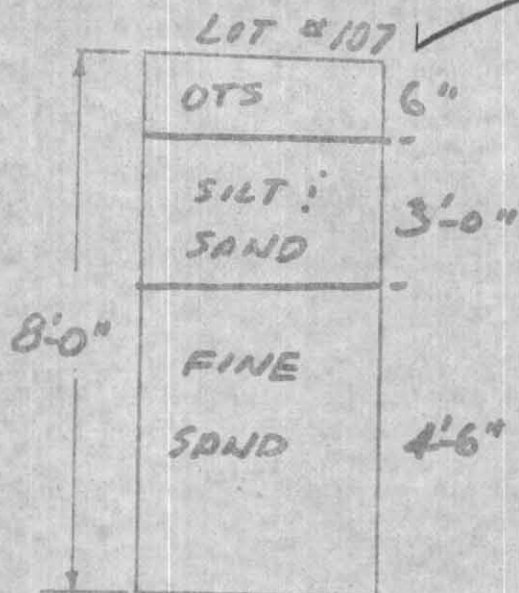

GROUND WATER NONE
PERC RATE: 2.0 MIN/IN



GROUND WATER _____
PERC RATE: _____

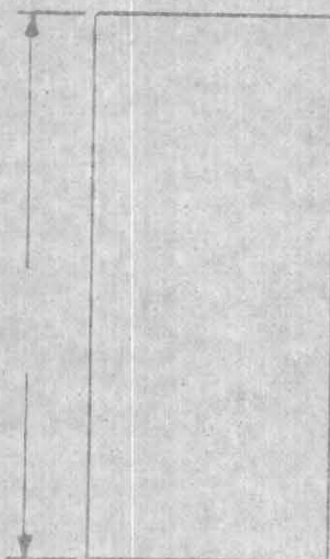

GROUND WATER _____
PERC RATE: _____



GROUND WATER _____
PERC RATE: _____

ALMER HUNTLEY, JR. & ASSOCIATES, INC.
REGISTERED LAND SURVEYORS & CIVIL ENGINEERS
238 BRIDGE STREET
NORTHAMPTON, MASS.



Town of

AMHERST Massachusetts

TOWN HALL

BOARD OF HEALTH

Date: January 17, 1974

STATEMENT OF UNDERSTANDING

BETWEEN THE AMHERST BOARD OF HEALTH

AND: Gerry Gates, Tomlinson Inc.

It is fully understood by both parties mentioned above that when the current ban on connections to the Amherst public sewer system is ended that:

1. The use of the private sewage disposal system located at

Lot #107, Evergreen Lane
address

allowed by the attached permit will be discontinued.

2. That arrangements for securing a permit for connecting to the Town's sanitary sewer system will be completed within a reasonable period, and

3. That the actual connection will be completed within 90 days of the lifting of the ban unless an extension is granted by the Amherst Board of Health.

Penalties allowed under provisions of Section XI of Chapter 83 of the General Laws of the Commonwealth may be invoked for failure to comply with this agreement.

Signed: Charles E. Daley
For the Amherst Board of Health

Tomlinson Inc.
Permittee

Permit No. 74-4

Date of Issue January 17, 1973

