


53 Henry St.



#53

**BOARD OF HEALTH, AMHERST, MASSACHUSETTS**  
**APPLICATION FOR DISPOSAL WORKS CONSTRUCTION PERMIT**

No. 774-20 Date April 11, 1975 Fee \$3.00 Date Rec'd. April 11, 1975

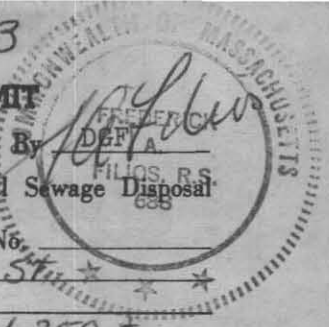

Application is hereby made for a permit to Construct () or Repair ( ) an Individual Sewage Disposal System at:  
 Location—Address 53 Henry St. or Lot No. \_\_\_\_\_  
 Owner Alton Acker Address 53 Henry St.  
 Contractor \_\_\_\_\_ Address \_\_\_\_\_  
 Type of Building \_\_\_\_\_ Dimensions \_\_\_\_\_ Size Lot 11,250 I  
 Dwelling—No. of Bedrooms 1 Expansion Attic ( ) Garbage Grinder ( )  
 Other \_\_\_\_\_ No. of persons 2 Showers ()  
 Other fixtures \_\_\_\_\_  
 Town Water? \_\_\_\_\_ Type of Well \_\_\_\_\_

Design Flow 50 gallons per person per day. Total daily flow 100 gallons  
 Septic Tank—Liquid capacity 750 gallons Dimensions: L \_\_\_\_\_ W \_\_\_\_\_ D \_\_\_\_\_  
 Disposal Trench—No. \_\_\_\_\_ Width \_\_\_\_\_ Total Length \_\_\_\_\_ Total leaching area \_\_\_\_\_ sq. ft.  
 Disposal Bed—No. 1 Diameter 6' x 17' Depth below inlet \_\_\_\_\_ Total leaching area 102 sq. ft.  
 Dry Well—No. \_\_\_\_\_ Diameter \_\_\_\_\_ Depth below inlet \_\_\_\_\_ Dimensions: \_\_\_\_\_ x \_\_\_\_\_ x \_\_\_\_\_

Other: Distribution box ( ) No. \_\_\_\_\_ Dosing tank ( )  
 (Depth of Soil Line Below finished grade at foundation \_\_\_\_\_)  
 Percolation Test Results Performed by Frederick Filios Date Mar 28 1975  
 Test Pit No. 1 2 minutes per inch Depth of Test Pit 7'  
 Test Pit No. 2 \_\_\_\_\_ minutes per inch Depth of Test Pit \_\_\_\_\_  
 Description of Soil Old Fnd w/gravel Depth to Ground Water Not Found AT 7'  
 Will disposal area be filled? \_\_\_\_\_ Cut down? \_\_\_\_\_  
 (On reverse side or separate sheet, show plot plan with building. Include dimensions, distances from all boundaries. Show location of wells, streams, ledge, large trees, etc.)

TO SCHEDULE TO SCHEDULE

AGREEMENT: The undersigned agrees to construct the aforescribed individual sewage disposal system in accordance with the provisions of Article XI of the Sanitary Code and regulations of the Amherst Board of Health. The undersigned further agrees not to place the system in operation until a Certificate of Compliance has been issued by this board of health.

Application Approved by C. E. Drabop Alton Acker Owner or builder 15 April 75 date  
10-Apr-75 date

Application Disapproved for the following reasons:

**BOARD OF HEALTH, AMHERST, MASSACHUSETTS**  
**CERTIFICATE OF COMPLIANCE**

THIS IS TO CERTIFY, That the individual Sewage Disposal System installed ( ) or repaired ( ) by \_\_\_\_\_ at \_\_\_\_\_ has been constructed in accordance with the provisions of \_\_\_\_\_ INSTALLER Article XI of the State Sanitary Code as described in the application for Disposal Works Construction Permit No. \_\_\_\_\_ dated \_\_\_\_\_ The issuance of this certificate shall not be construed as a guarantee that the system will function satisfactorily.  
 DATE \_\_\_\_\_ Inspector \_\_\_\_\_

**BOARD OF HEALTH, AMHERST, MASSACHUSETTS**  
**DISPOSAL WORKS CONSTRUCTION PERMIT**

No. 774-20  
 Permission is hereby granted A. ACKER to construct () or repair ( ) an Individual Sewage Disposal System at 53 HENRY ST as shown on the application for Disposal Works Construction Permit No. 774-20  
 This permit is issued with the understanding that future alterations or additions will be made if necessary. This permit shall not be construed as permission to create or maintain any sewage nuisance and in the issuance of this permit the Board of Health assumes no responsibility for the future operation or maintenance of the system.  
 DATE 4-10-75 C. E. Drabop Board of Health



Faint, illegible text at the top of the page, possibly a header or title.

Second line of faint, illegible text.

Third line of faint, illegible text.

Fourth line of faint, illegible text.

Fifth line of faint, illegible text.

Sixth line of faint, illegible text.

Seventh line of faint, illegible text.

Eighth line of faint, illegible text.

Ninth line of faint, illegible text.


Tenth line of faint, illegible text at the bottom of the page.


# PLAN SHOWING SEWAGE DISPOSAL

For: Alton Acker  
53 Henry St.  
Amherst Mass.

Scale 1" = 30'

By: Frederick Filios

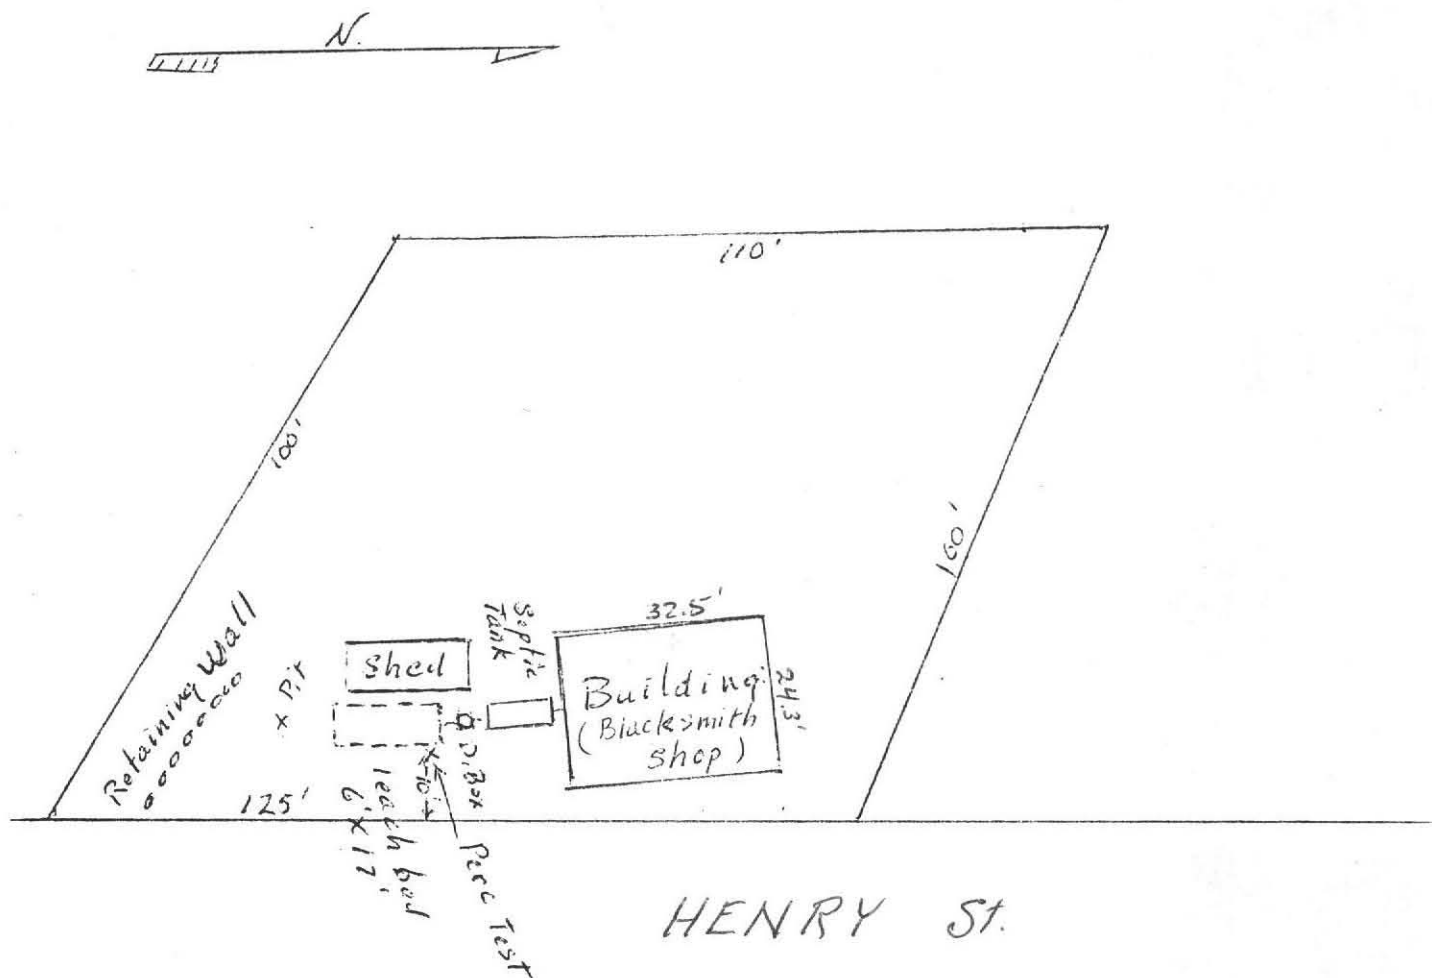

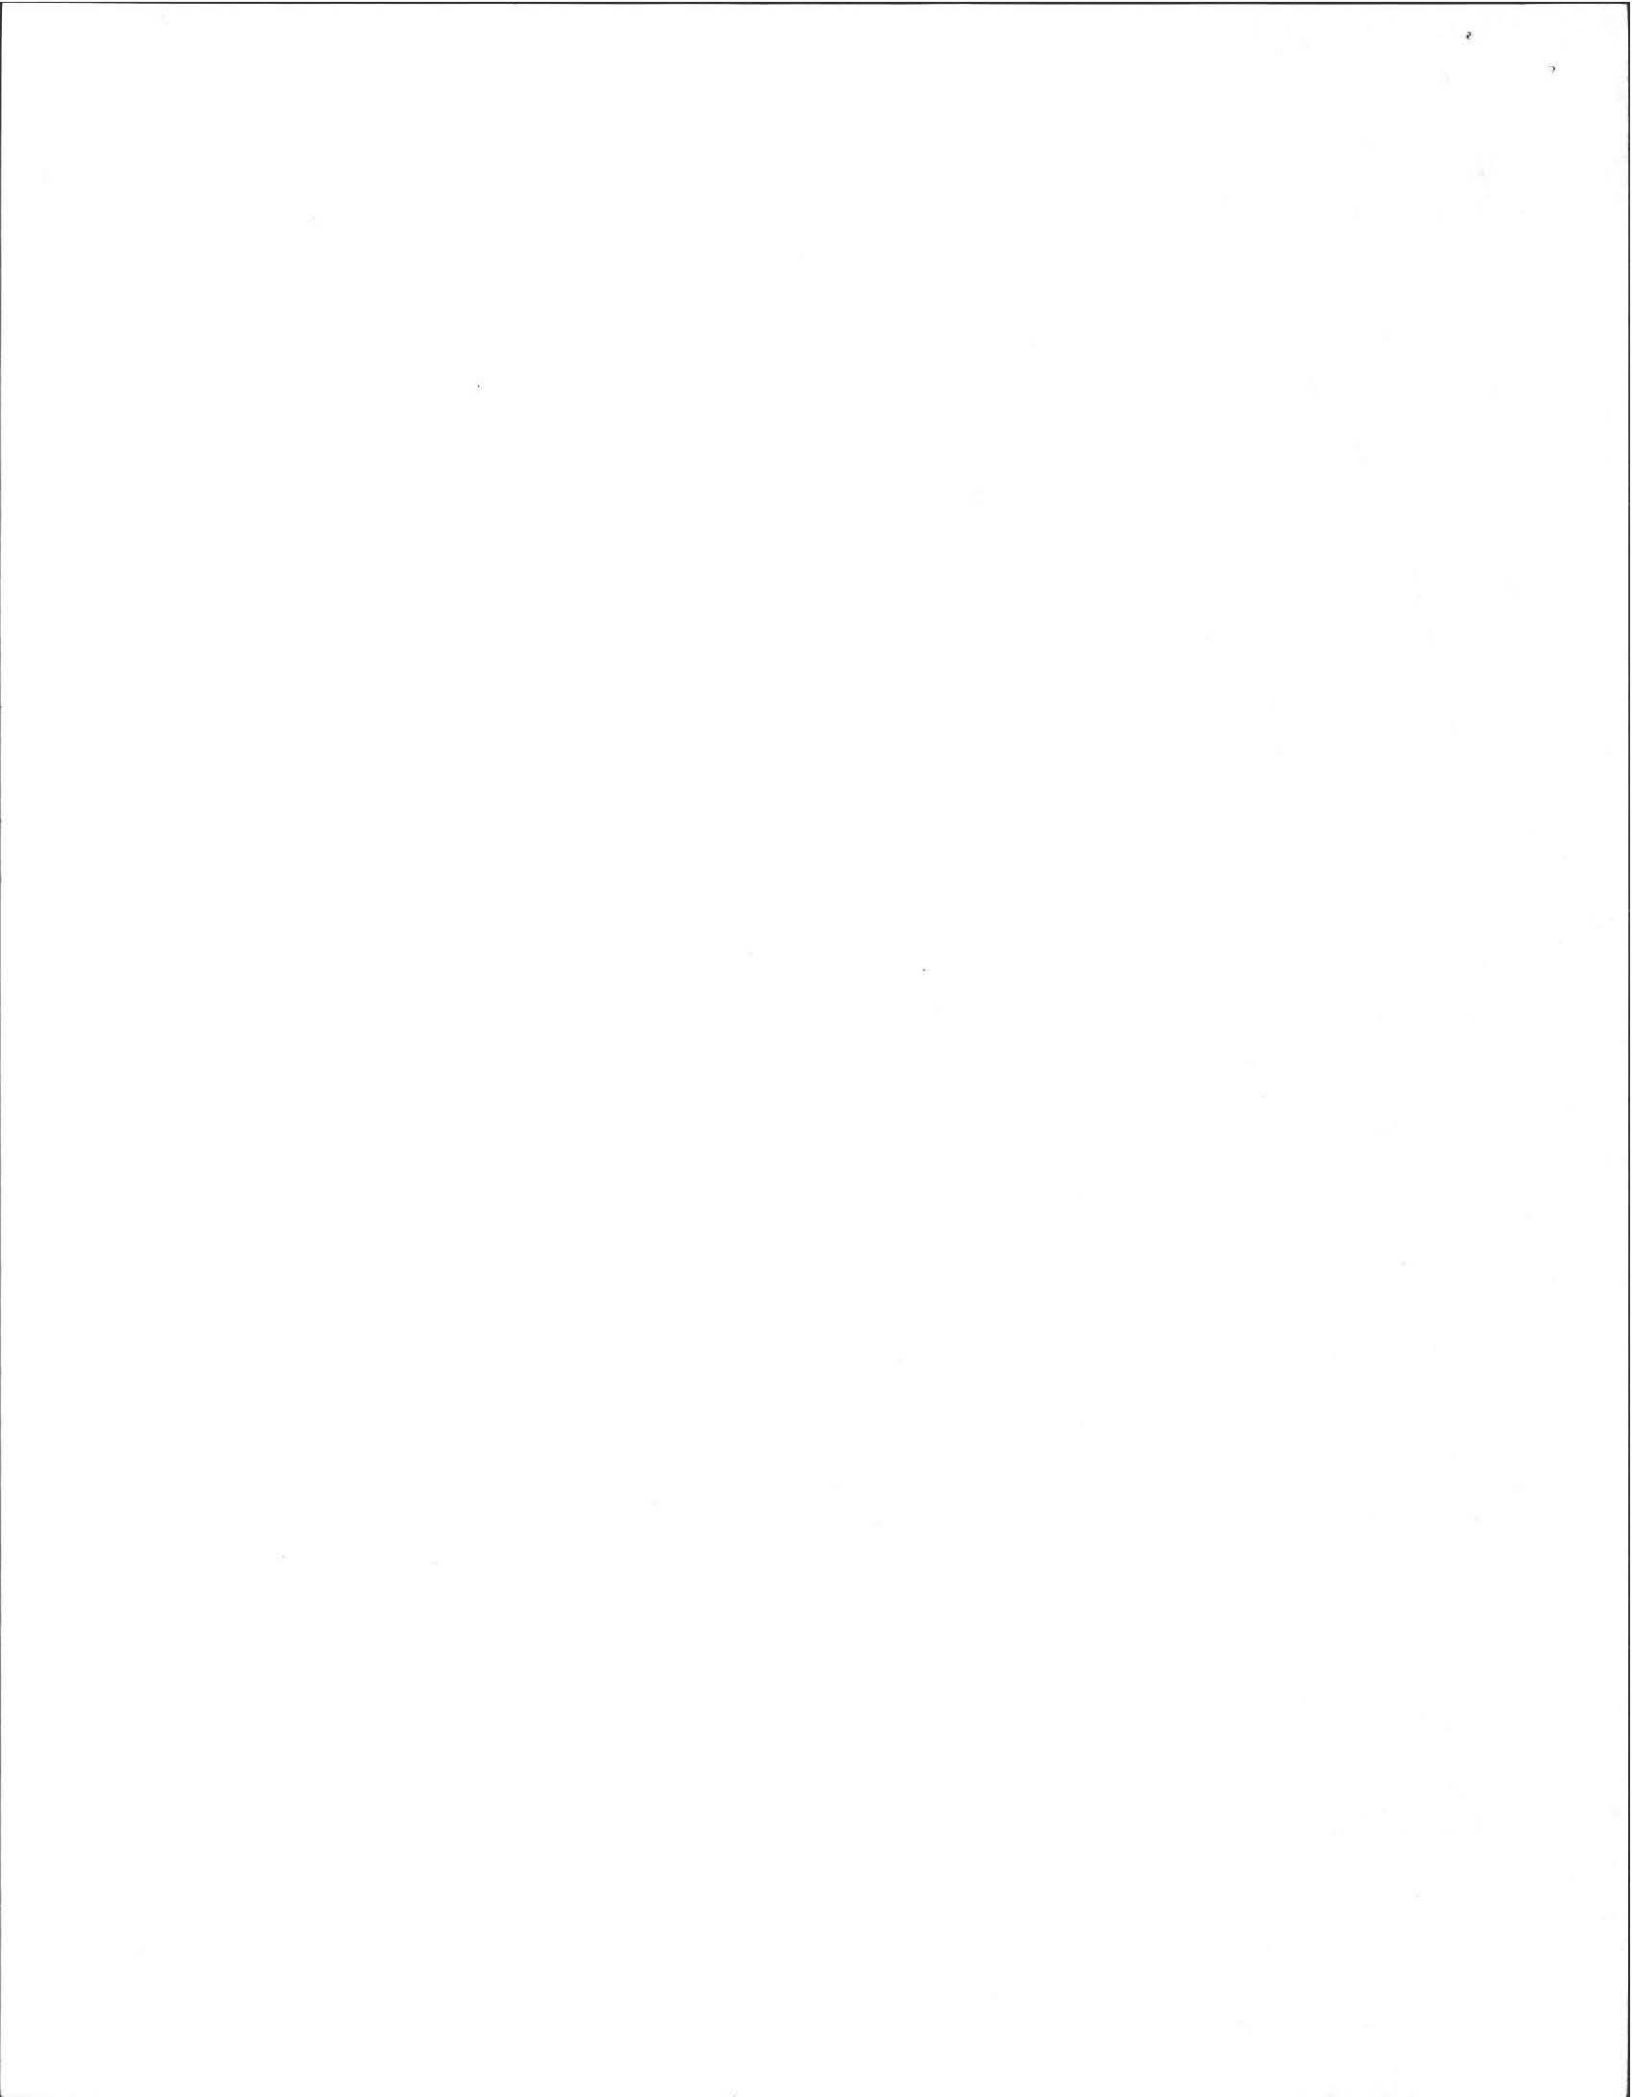





# DEEP SOIL LOGS


OWNER Alton Acker

DATE Mar 28, 1975

LOCATION Amherst<sup>53</sup> Henry St

OBSERVER FA. Filios

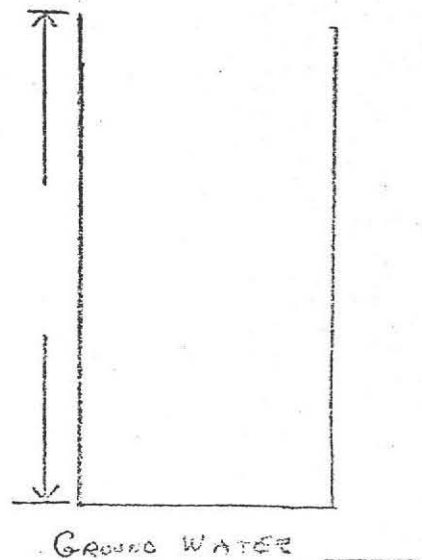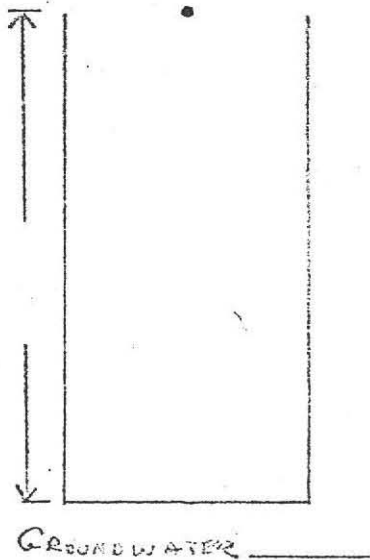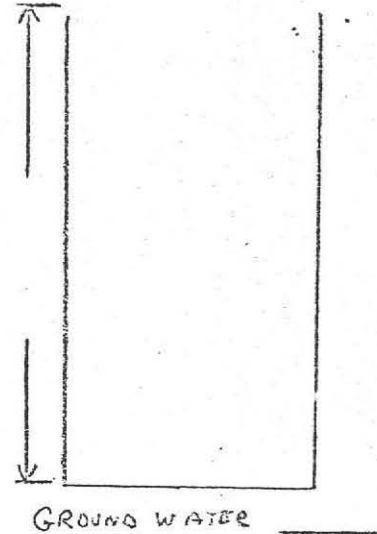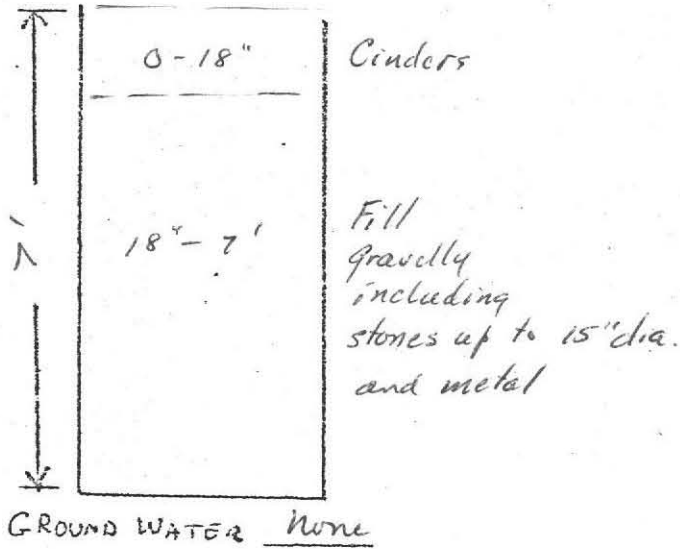

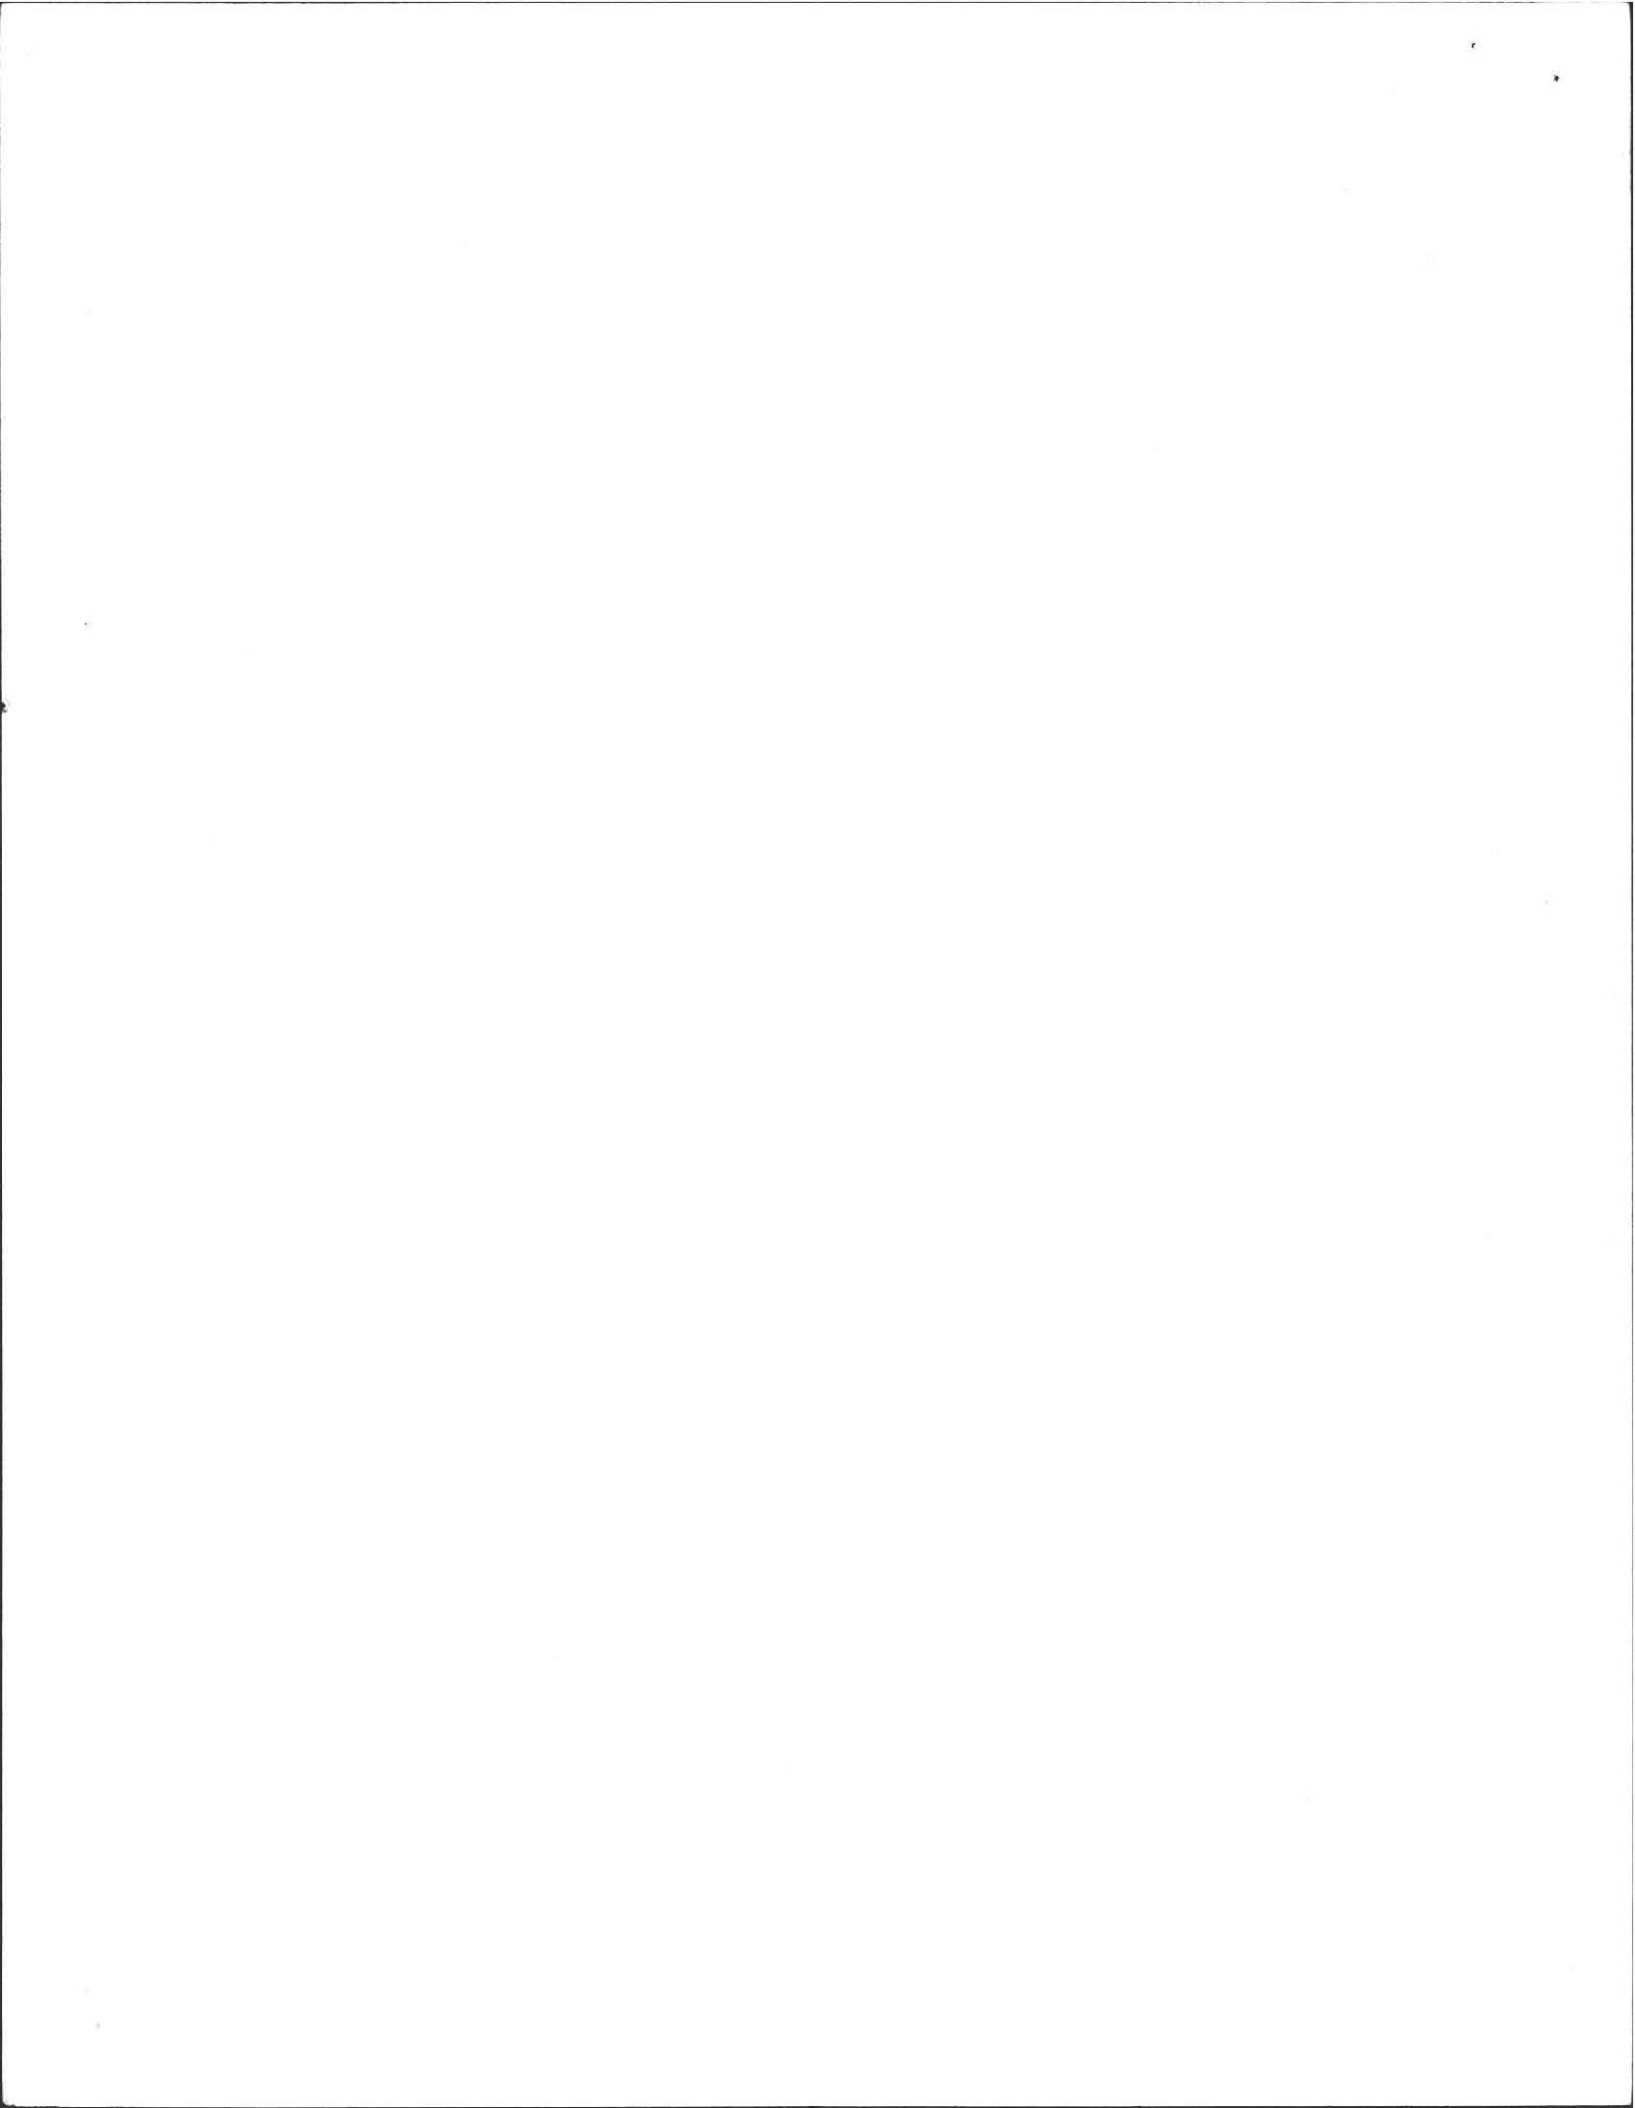



Town of

AMHERST Massachusetts

TOWN HALL

BOARD OF HEALTH

Date: April 10, 1975

STATEMENT OF UNDERSTANDING
BETWEEN THE AMHERST BOARD OF HEALTH
AND: Alton B. Acker

It is fully understood by both parties mentioned above that when the current ban on connections to the Amherst public sewer system is ended that:

- 1. The use of the private sewage disposal system located at 53 Henry St. address

allowed by the attached permit will be discontinued.

- 2. That arrangements for securing a permit for connecting to the Town's sanitary sewer system will be completed within a reasonable period, and

- 3. That the actual connection will be completed within 90 days of the lifting of the ban unless an extension is granted by the Amherst Board of Health.

Penalties allowed under provisions of Section XI of Chapter 83 of the General Laws of the Commonwealth may be invoked for failure to comply with this agreement.

Signed: Charles Edwards
For the Amherst Board of Health

Alton B. Acker
Permitted

Permit No. 774-20

Date of Issue April 10, 1975

