

329

BOARD OF HEALTH, AMHERST, MASSACHUSETTS
APPLICATION FOR DISPOSAL WORKS CONSTRUCTION PERMIT

No. 73-56 Date MAY 18, 1973 Fee 2.00 Date Rec'd. MAY 18, 1973 By CEP

Application is hereby made for a permit to Construct (✓) or Repair () an Individual Sewage Disposal System at:

Location—Address 329 HENRY ST. or Lot No. #5

Owner J.W. HART Address 119 CHESTNUT ST. FLORENCE

Contractor CRAIG ASHTON Address COLEMAN RD. SOUTHAMPTON

Type of Building _____ Dimensions _____ Size Lot 2.8 ACRES
Dwelling—No. of Bedrooms 4 Expansion Attic () Garbage Grinder (✓)
Other _____ No. of persons _____ Showers ()

Other fixtures _____
Town Water? YES Type of Well _____

Design Flow 50 gallons per person per day. Total daily flow 400 gallons
Septic Tank—Liquid capacity 1200 gallons Dimensions: L 10'-0" W 5'-4" D 4'-10"

Disposal Trench—No. _____ Width _____ Total Length _____ Total leaching area _____ sq. ft.
Disposal Bed—No. 1 Diameter 12'-6" Depth below inlet 1'-0" Total leaching area 360 sq. ft.

Dry Well—No. _____ Diameter _____ Depth below inlet _____ Dimensions: _____ x _____ x _____
Other: Distribution box (✓) No. _____ Dosing tank ()

(Depth of Soil Line Below finished grade at foundation _____)
Percolation Test Results Performed by D.L. HUNTLEY ENGR. Date 3/9 & 10/73

Test Pit No. 1 2 minutes per inch Depth of Test Pit 3'-6"
Test Pit No. 2 - minutes per inch Depth of Test Pit 9'-0"

Description of Soil GRAVEL Depth to Ground Water NONE

Will disposal area be filled? _____ Cut down? _____
(On reverse side or separate sheet, show plot plan with building. Include dimensions, distances from all boundaries. Show location of wells, streams, ledge, large trees, etc.)

AGREEMENT: The undersigned agrees to construct the aforescribed individual sewage disposal system in accordance with the provisions of Article XI of the Sanitary Code and regulations of the Amherst Board of Health. The undersigned further agrees not to place the system in operation until a Certificate of Compliance has been issued by this board of health.

Joseph W. Hart 5/18/73
Owner or builder date

Application Approved by CEP

Application Disapproved for the following reasons:

BOARD OF HEALTH, AMHERST, MASSACHUSETTS
CERTIFICATE OF COMPLIANCE

THIS IS TO CERTIFY, That the individual Sewage Disposal System installed () or repaired () by _____ at _____ has been constructed in accordance with the provisions of

INSTALLER
Article XI of the State Sanitary Code as described in the application for Disposal Works Construction Permit No. _____ dated _____

The issuance of this certificate shall not be construed as a guarantee that the system will function satisfactorily.

DATE _____ Inspector _____

BOARD OF HEALTH, AMHERST, MASSACHUSETTS
DISPOSAL WORKS CONSTRUCTION PERMIT

No. 73-56
Permission is hereby granted JOSEPH HART to construct (✓) or repair () an Individual Sewage Disposal System at Lot #5 HENRY St

as shown on the application for Disposal Works Construction Permit No. 73-56

This permit is issued with the understanding that future alterations or additions will be made if necessary. This permit shall not be construed as permission to create or maintain any sewage nuisance and in the issuance of this permit the Board of Health assumes no responsibility for the future operation or maintenance of the system.

DATE 5/18/73 CEP
Board of Health

13-10

Chick

OFFICE OF THE
COMMISSIONER OF LABOR

STATE OF CALIFORNIA

13-10

LOT # 4


LOT # 5
2.8 ACRES ±

ROY
INDUSTRIES
INC.

CENTRAL
749.34

VERMONT

DETAIL LEACHING PIT

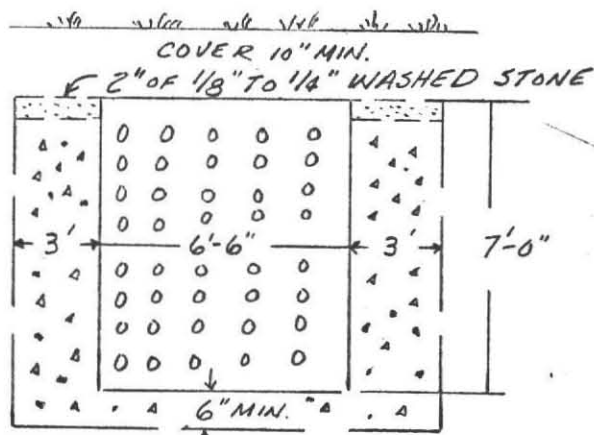


3/4" TO 1 1/2" WASHED STONE

NO SCALE

- NOTES:
- ALL WORK TO BE DONE IN ACCORDANCE WITH STATE SANITARY CODE ARTICLE XI

WESTERN MASS. ELECTRIC EASEMENT

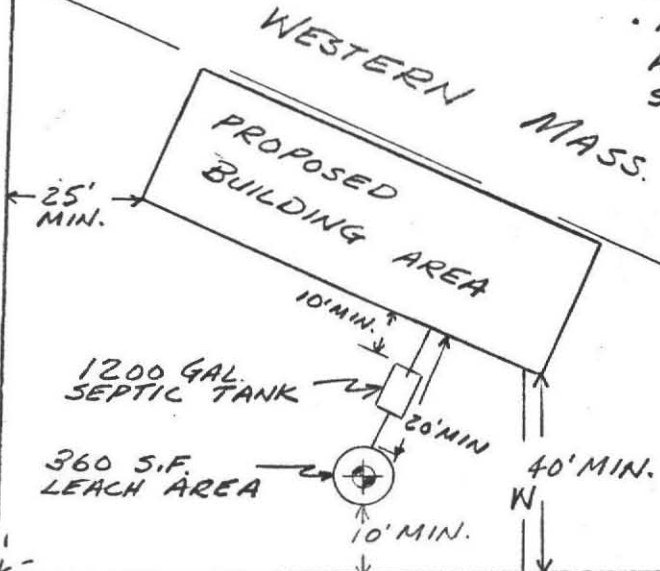


HENRY STREET AMHERST

PLAN OF PROPOSED SEWAGE DISPOSAL SYSTEM
PREPARED FOR JOSEPH W. HART



ALMER HUNTLEY, JR. & ASSOCIATES, INC.
 REGISTERED LAND SURVEYORS & CIVIL ENGINEERS
 238 BRIDGE STREET
 NORTHAMPTON, MASS.

SCALE: 1" = 40'
 DATE: 5/9/73
 DRAW.: J.W.H.

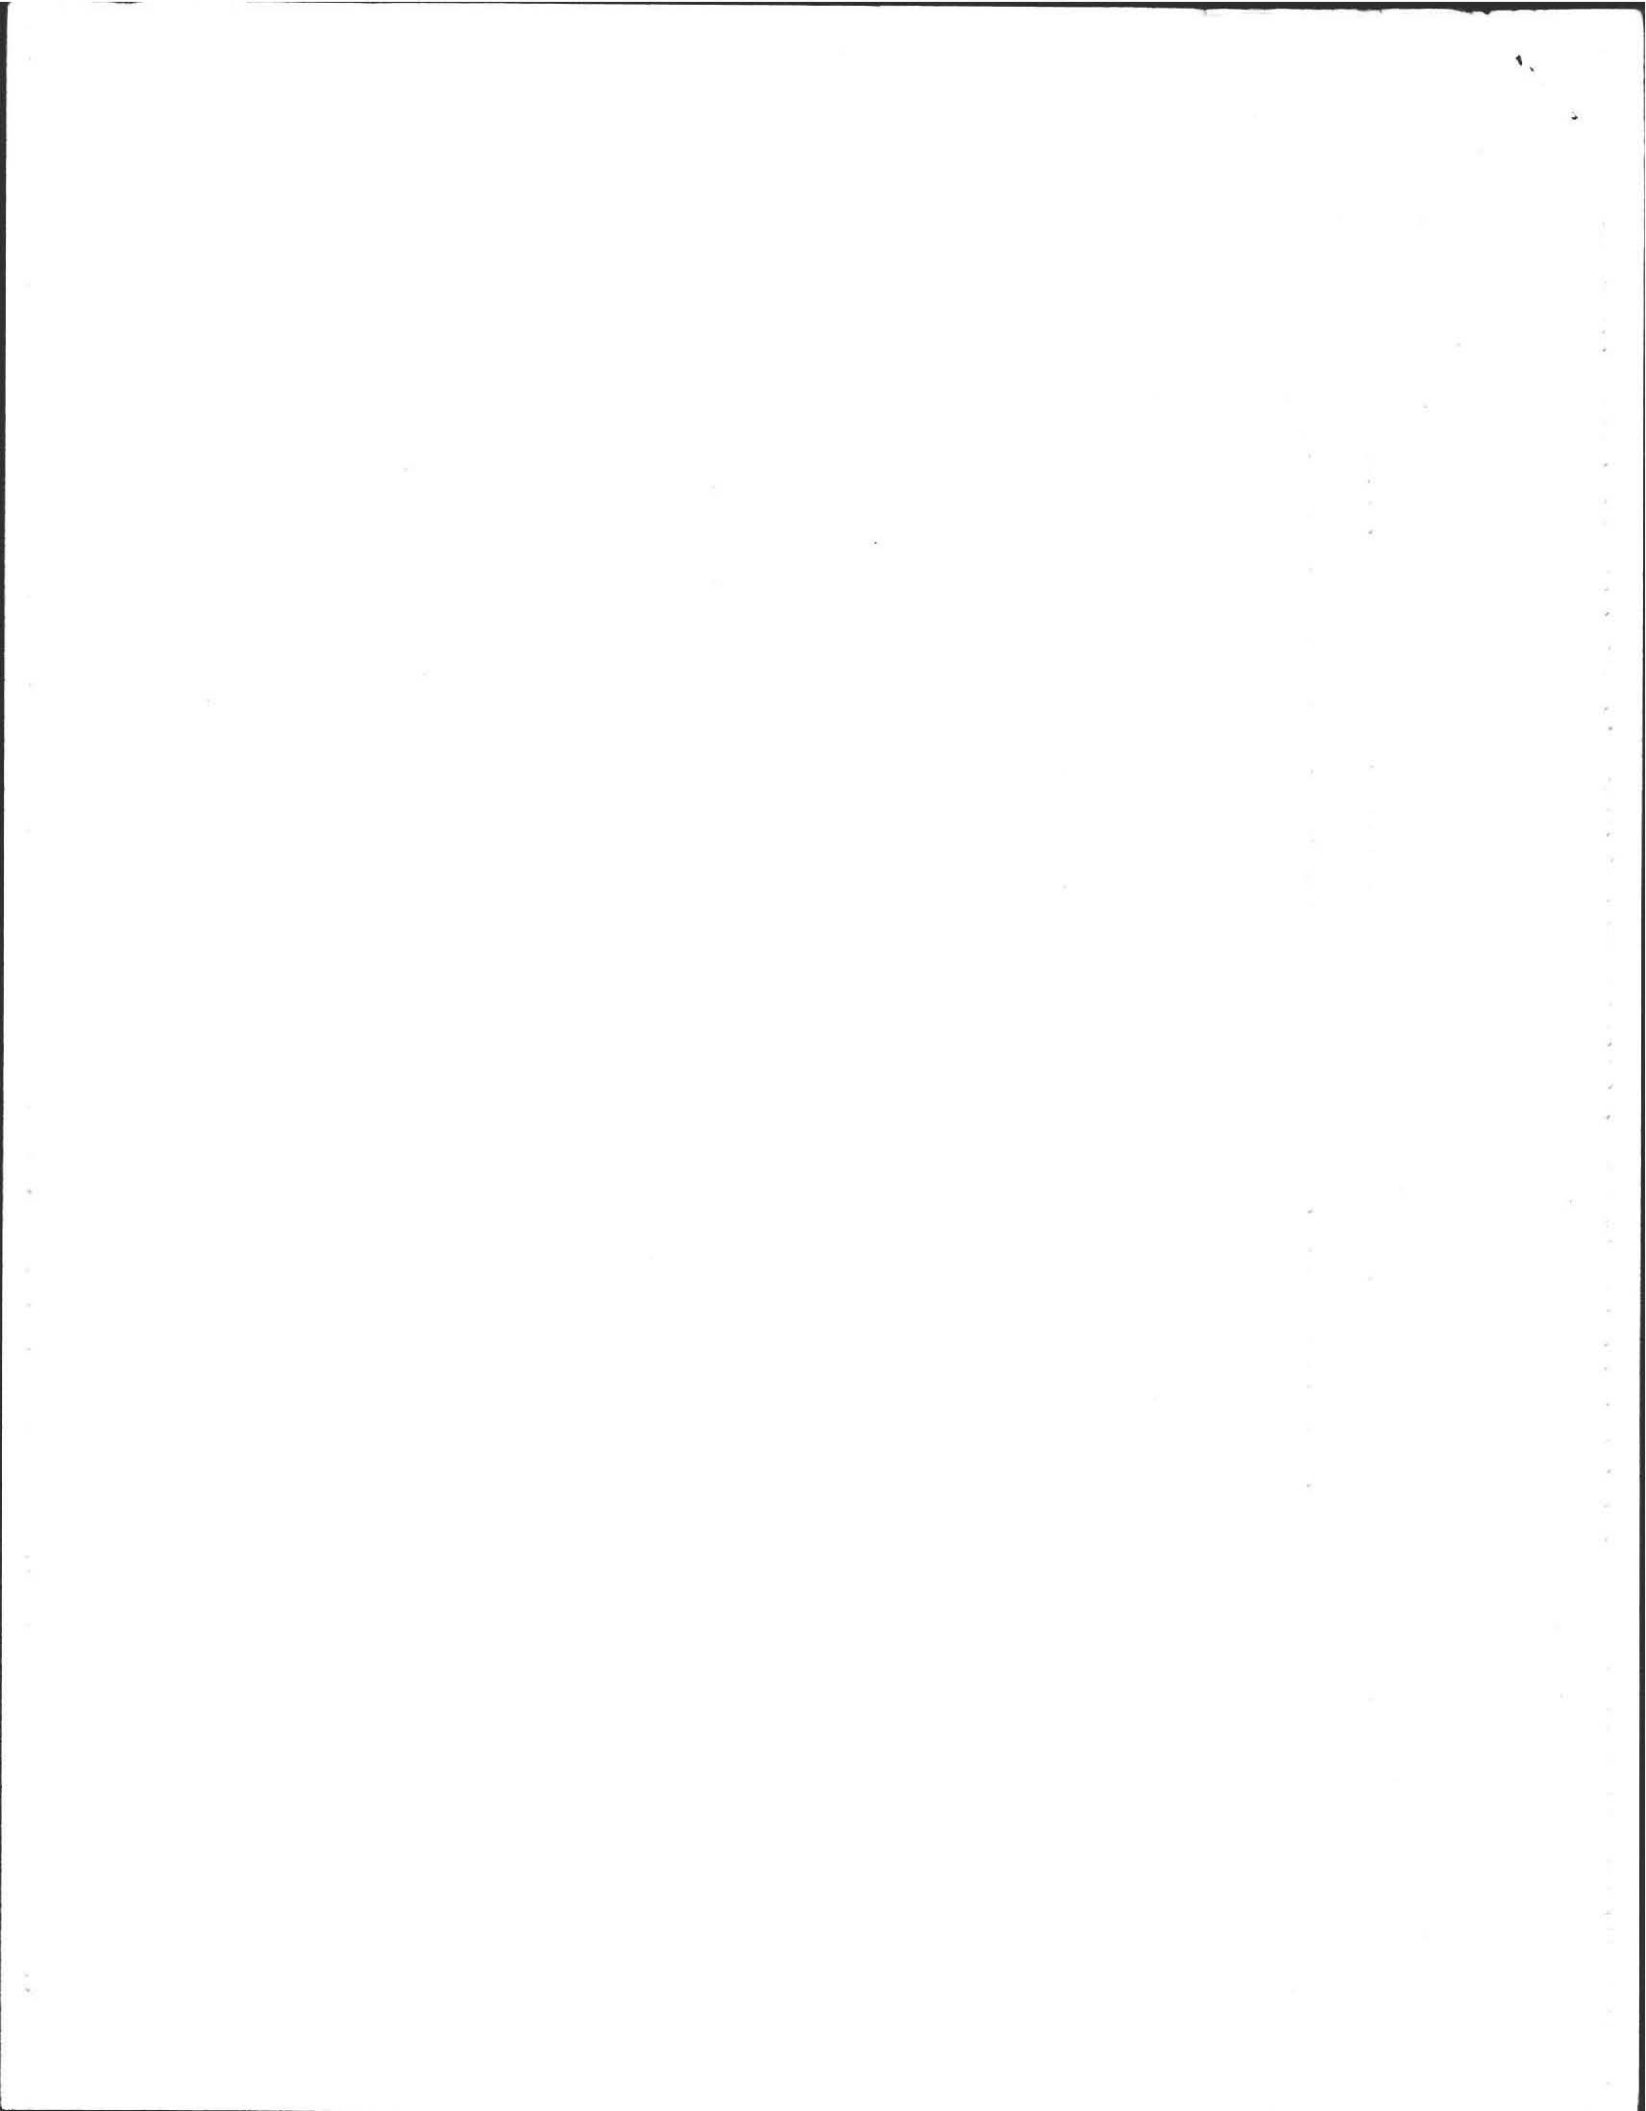

OBSERVATION PITS

REQUESTED BY: ROY IND'S INC. & JOSEPH HART

DATE: 3/9/73


LOCATION: HENRY ST. AMHERST, MASS.

OBSERVER: D.L. & J.H.


MAIL ADDRESS: 119 CHESTNUT ST. FLORENCE

LOT #5


TEST #1

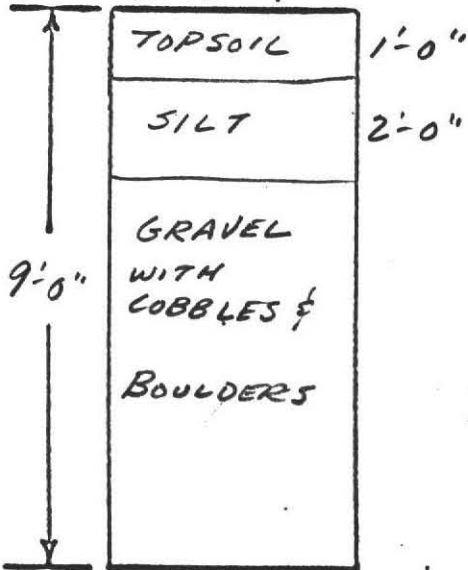


GROUND WATER NONE
PERC. RATE = 2 MIN./IN.

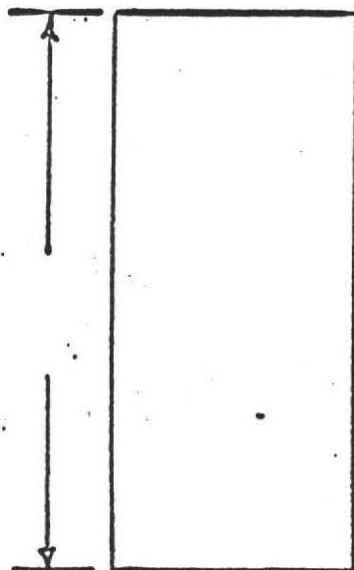

GROUND WATER _____

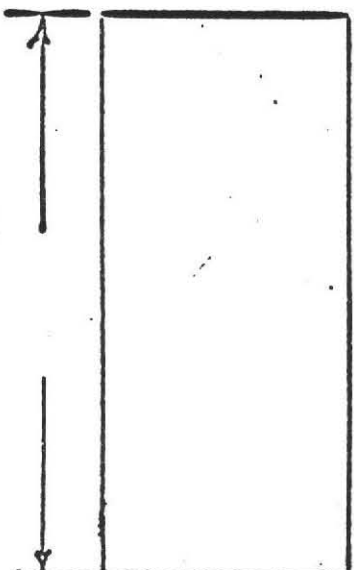

GROUND WATER _____

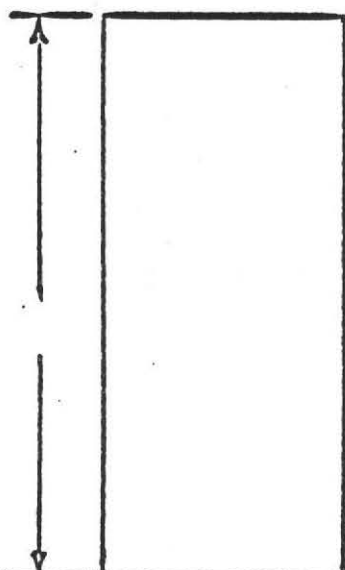

GROUND WATER _____

ALMER HUNTLEY, JR. & ASSOCIATES, INC.
REGISTERED LAND SURVEYORS & CIVIL ENGINEERS
238 BRIDGE STREET
NORTHAMPTON, MASS.

