

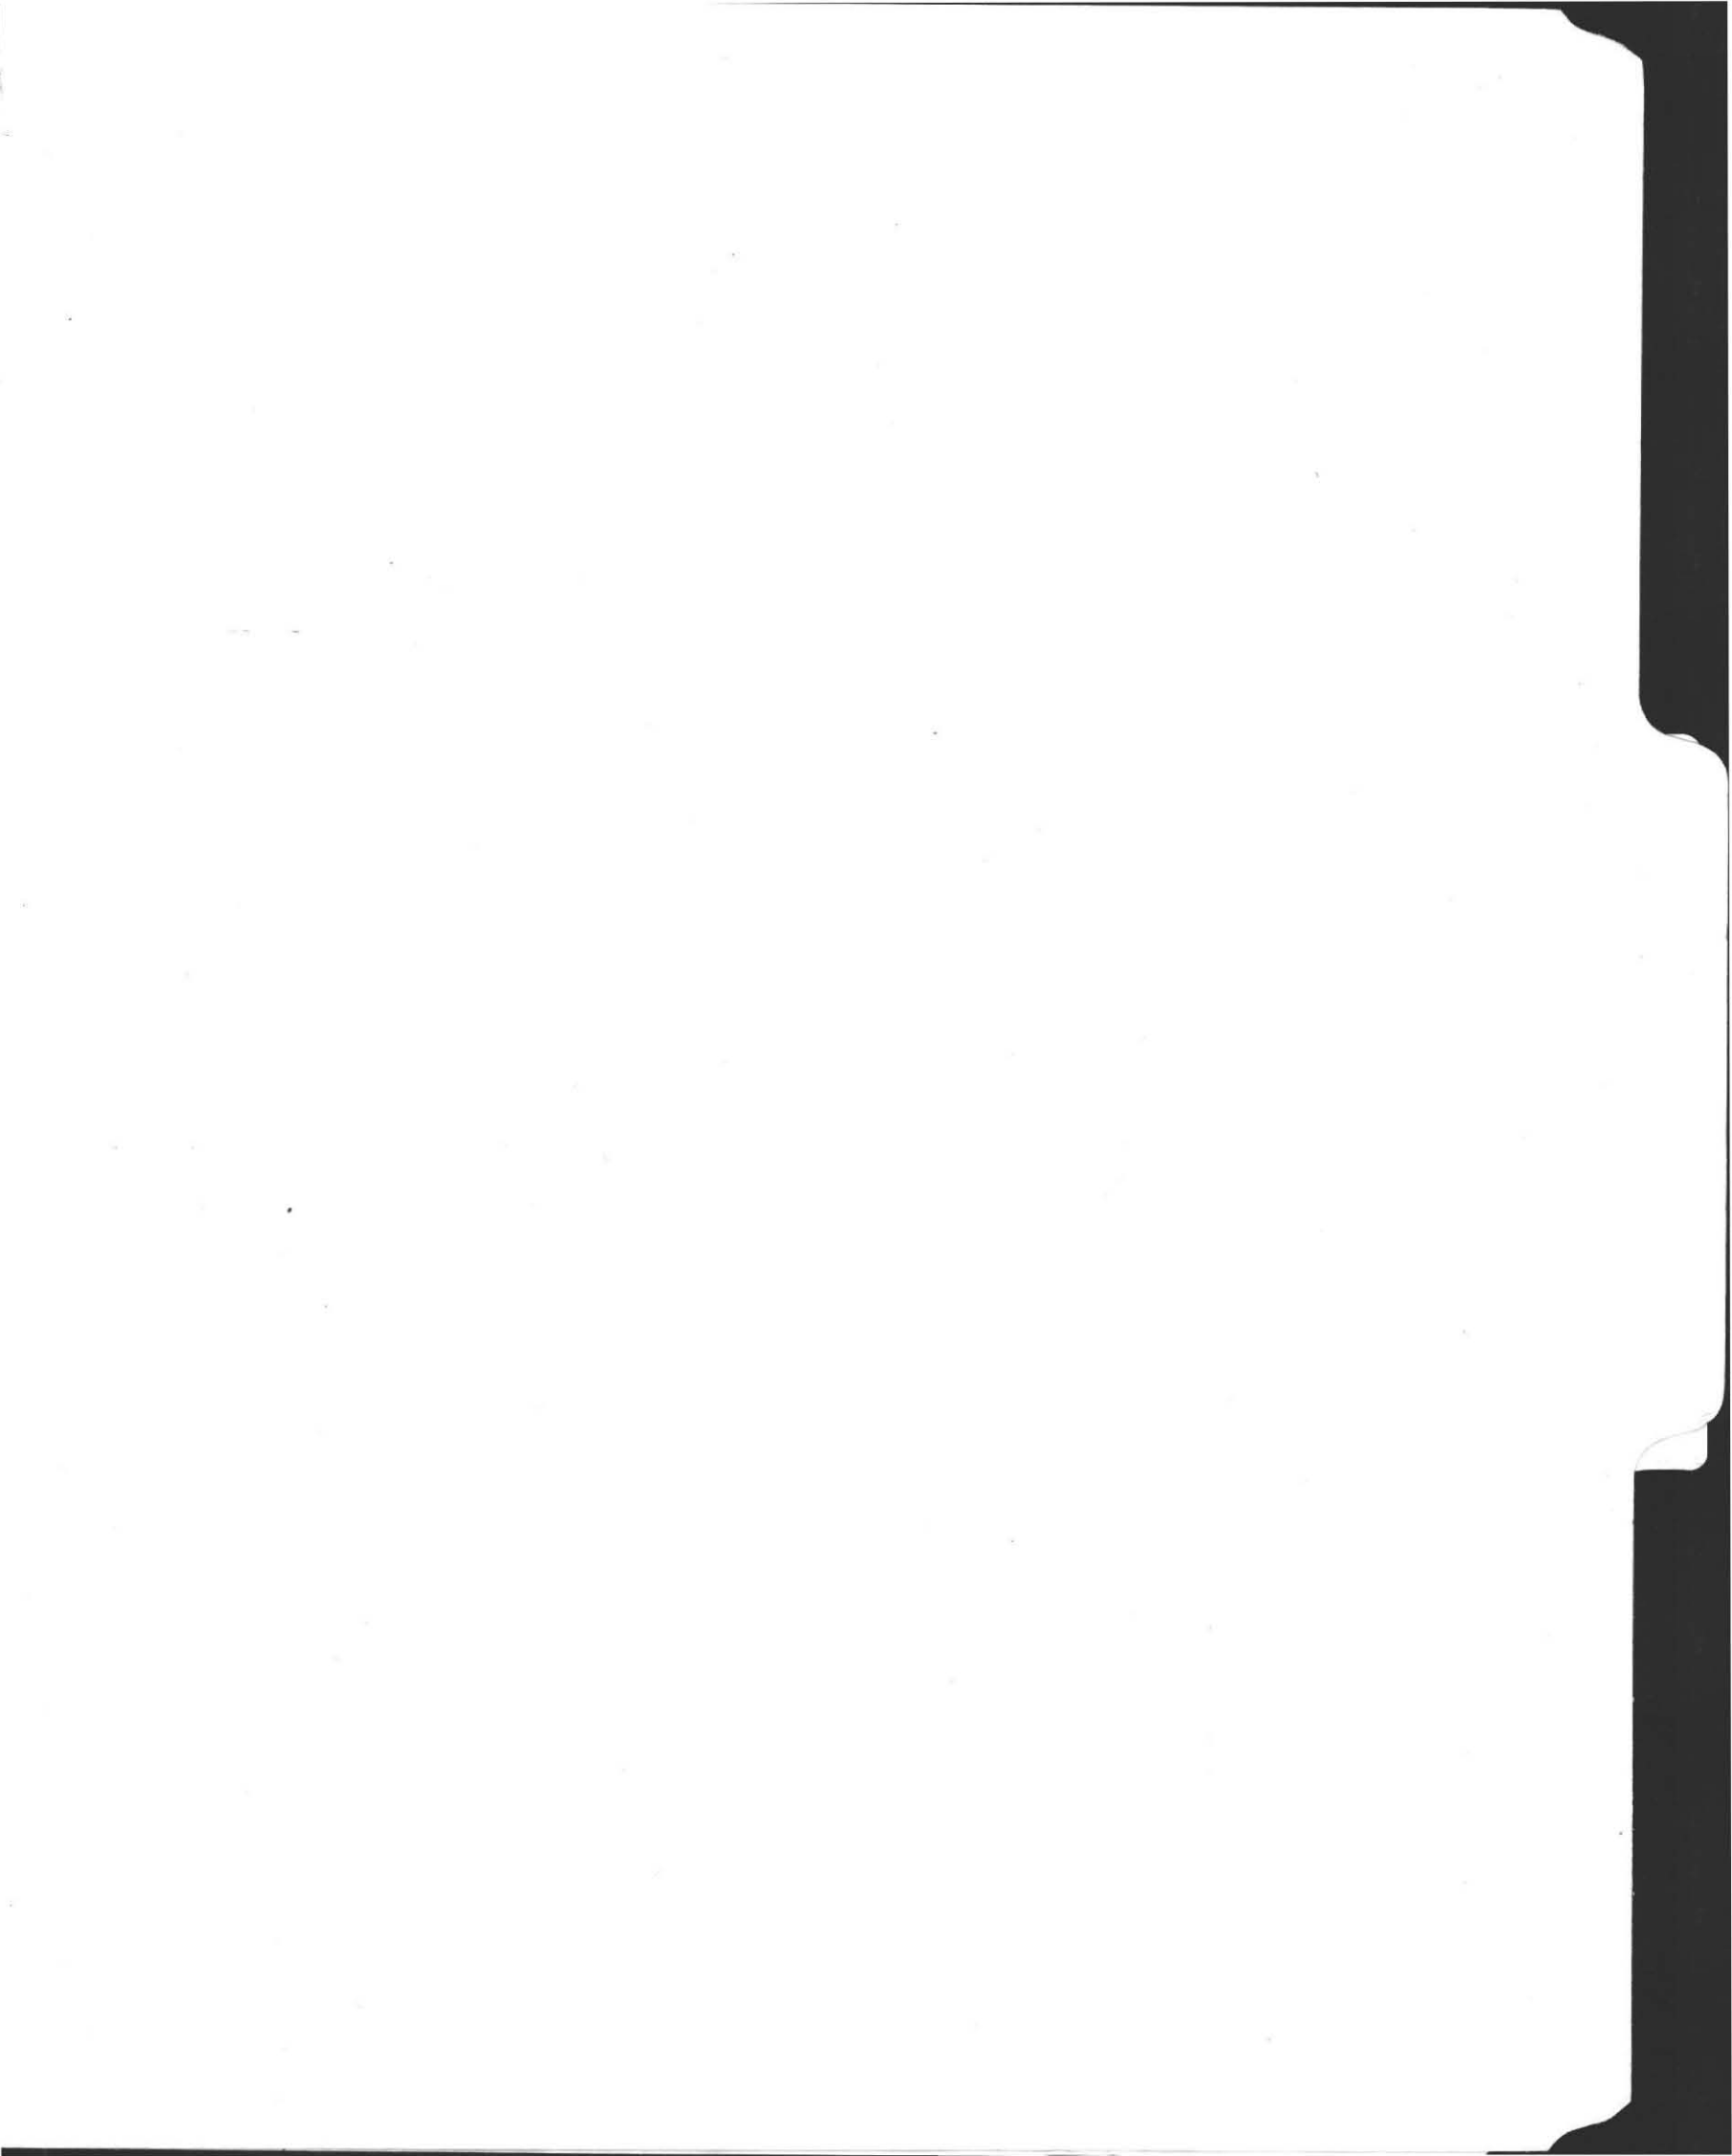



44 High Pointe

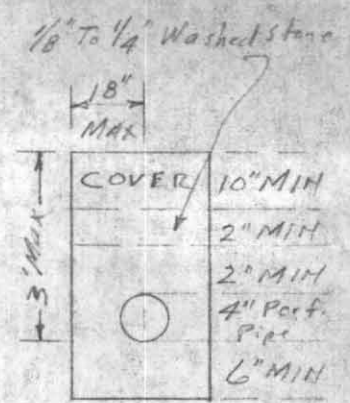

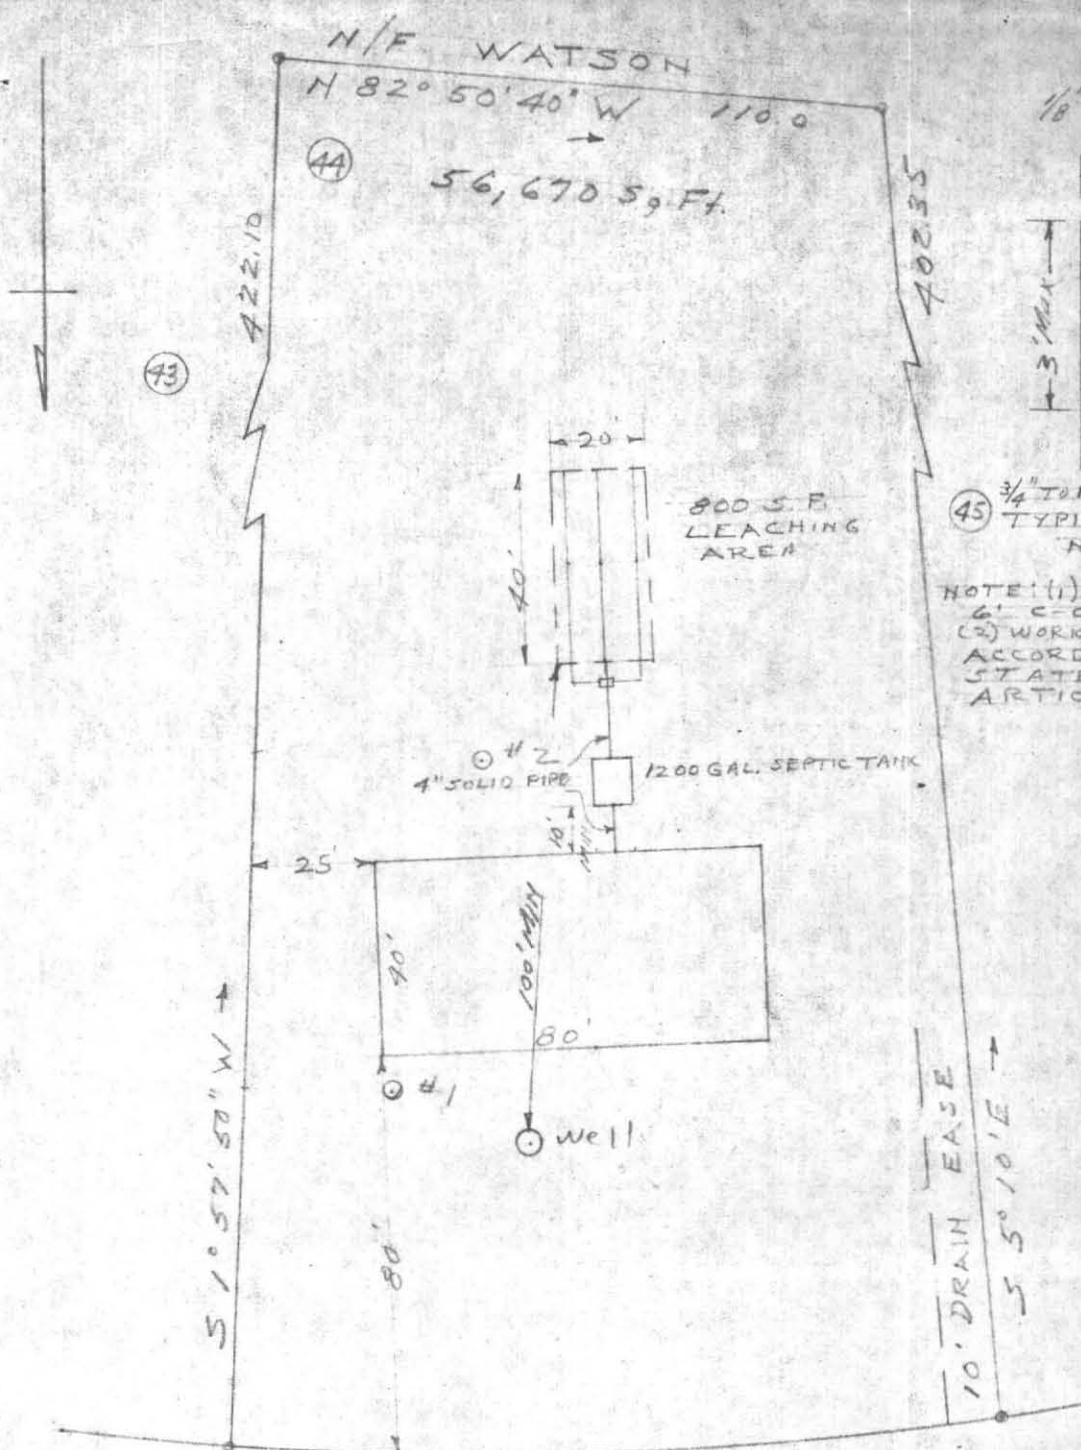

NOTE: (1) PERFORATED PIPE TO BE 6' C-C STATE MAX
 (2) WORK TO BE DONE IN ACCORDANCE WITH THE STATE SANITARY CODE ARTICLE XI

R=715.64 L=160.3
 HIGH POINT DRIVE
 PLAN OF PROPOSED
 SEWAGE DISPOSAL FIELD
 AMHERST, MASS. 5/3/73
 PREPARED FOR 1"=40' E.A.P.
 ROY INDUSTRIES, INC

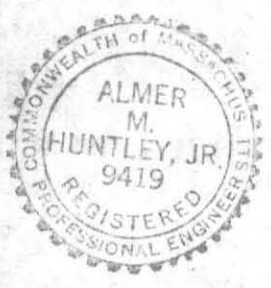

ALMER HUNTLEY, JR. & ASSOCIATES, INC.
 REGISTERED LAND SURVEYORS & CIVIL ENGINEERS
 238 BRIDGE STREET
 NORTHAMPTON, MASS.

