



85 Huist Rd.

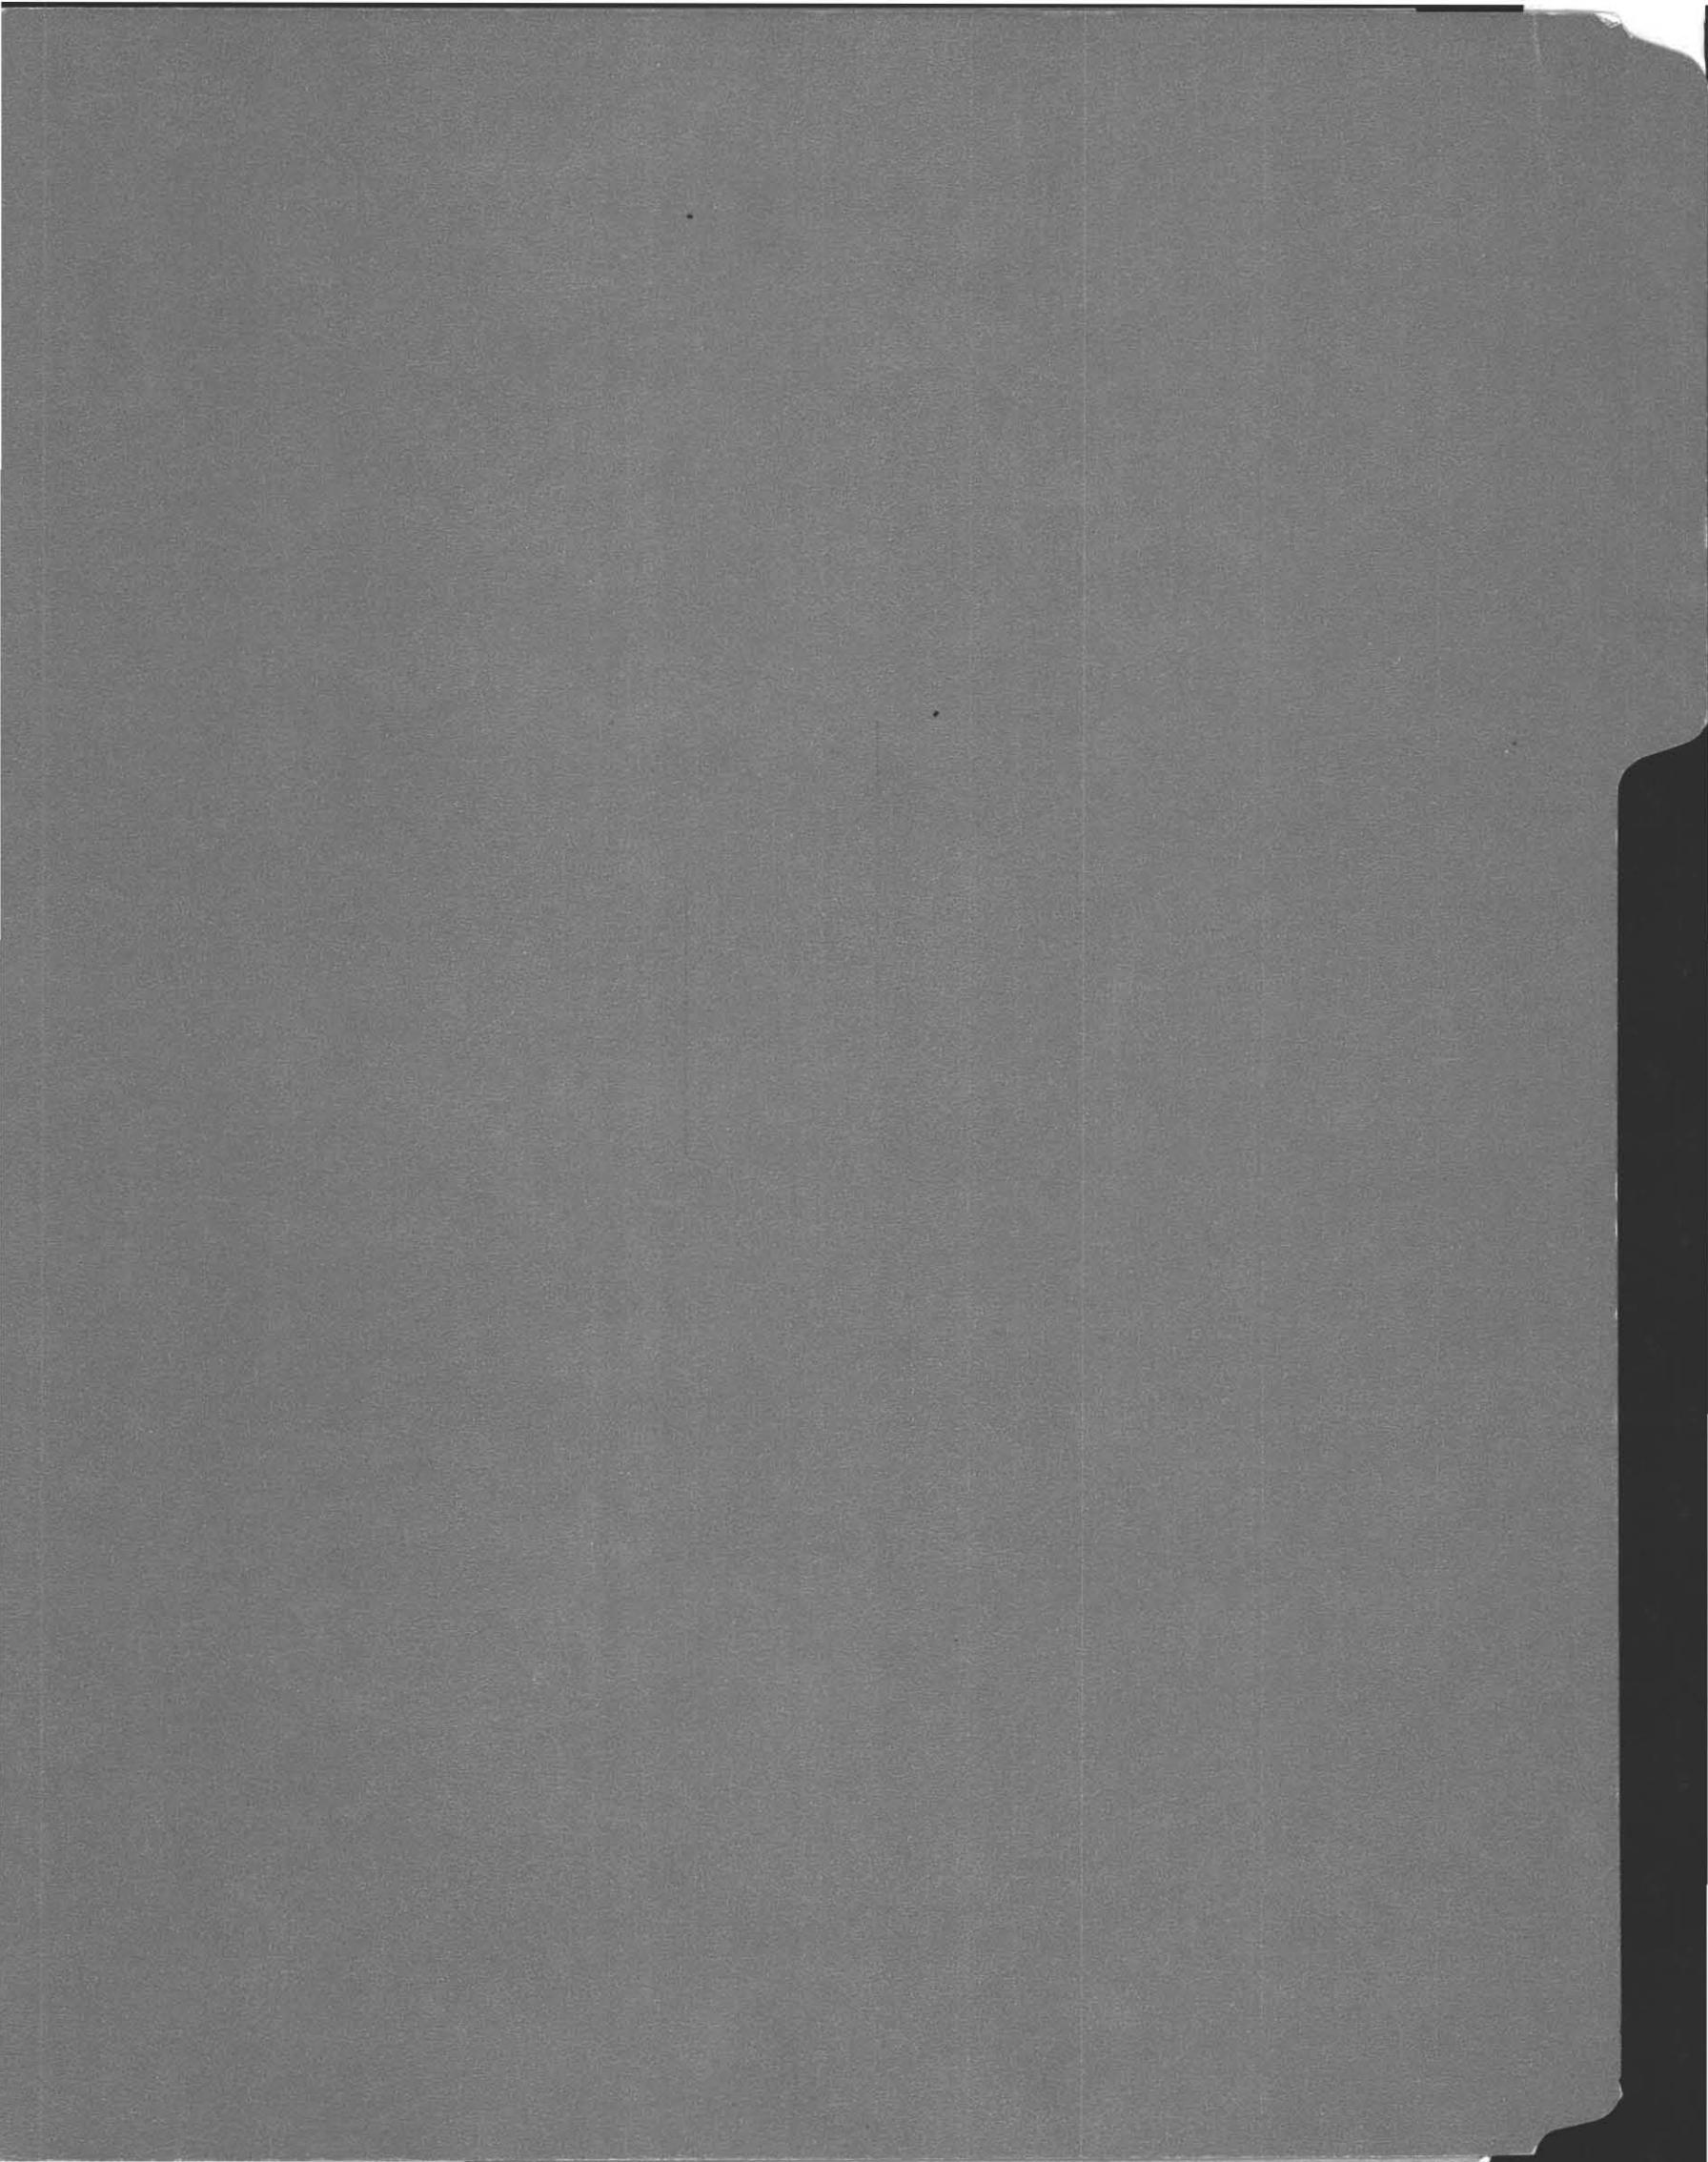

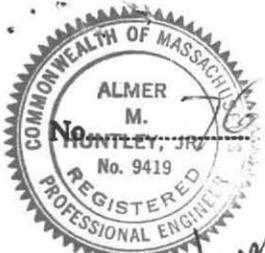

#85

EAST  
#15  
FEE

THE COMMONWEALTH OF MASSACHUSETTS

BOARD OF HEALTH

Town OF Amherst

Application for Disposal Works Construction Permit

Application is hereby made for a Permit to Construct (X) or Repair ( ) an Individual Sewage Disposal System at:

85 Hulst Road Lot 243  
Location - Address or Lot No.  
Edward Markert 1200 Bay Rd., Amherst  
Owner Address  
Installer Address

Type of Building Dwelling - No. of Bedrooms Expansion Attic ( ) Garbage Grinder ( )  
Other - Type of Building No. of persons Showers ( ) - Cafeteria ( )  
Other fixtures

Design Flow gallons per person per day. Total daily flow gallons.  
Septic Tank - Liquid capacity 1500 gallons Length 10'6" Width 5'8" Diameter Depth 5'4"  
Disposal System - No. 1 Width 28 Total Length 35 Total leaching area 98.0 sq. ft.  
Seepage Pit No. Diameter Depth below inlet Total leaching area sq. ft.  
Other Distribution box ( ) Dosing tank ( )  
Percolation Test Results Performed by RPB Huntley Assoc. Date 4/23/76  
Test Pit No. 1 2.0 minutes per inch Depth of Test Pit 2'0" Depth to ground water none  
Test Pit No. 2 minutes per inch Depth of Test Pit 6'0" Depth to ground water 4'9"

Description of Soil Sand and gravel (fill) 3'6", very fine sand and silt and blue clay 2'6"

Nature of Repairs or Alterations - Answer when applicable

Agreement:

The undersigned agrees to install the aforescribed Individual Sewage Disposal System in accordance with the provisions of Article XI of the State Sanitary Code - The undersigned further agrees not to place the system in operation until a Certificate of Compliance has been issued by the board of health.

Signed Edward R. Markert Oct 13, 1976

Application Approved By [Signature] Date 10-13-76

Application Disapproved for the following reasons:

Permit No. Issued Date

THE COMMONWEALTH OF MASSACHUSETTS

BOARD OF HEALTH

Certificate of Compliance

THIS IS TO CERTIFY, That the Individual Sewage Disposal System constructed (X) or Repaired ( ) by Ed Markert - Kallis Exc. at Lot 243 - Hulst Rd. Installer ELF Hill has been installed in accordance with the provisions of Article XI of The State Sanitary Code as described in the application for Disposal Works Construction Permit No. dated

THE ISSUANCE OF THIS CERTIFICATE SHALL NOT BE CONSTRUED AS A GUARANTEE THAT THE SYSTEM WILL FUNCTION SATISFACTORY.

DATE Apr 76 Inspector [Signature]

THE COMMONWEALTH OF MASSACHUSETTS

BOARD OF HEALTH

Town OF Amherst

Disposal Works Construction Permit


Permission is hereby granted Ed Markert to Construct (X) or Repair ( ) an Individual Sewage Disposal System at No. Lot 243 Hulst Rd. Street ELF Hill as shown on the application for Disposal Works Construction Permit No. 76-19 Dated 10-13-76

DATE 10-13-76 Board of Health

CHECK OR FILL IN WHERE APPLICABLE

SYSTEM INSTALLED APR 76 OK



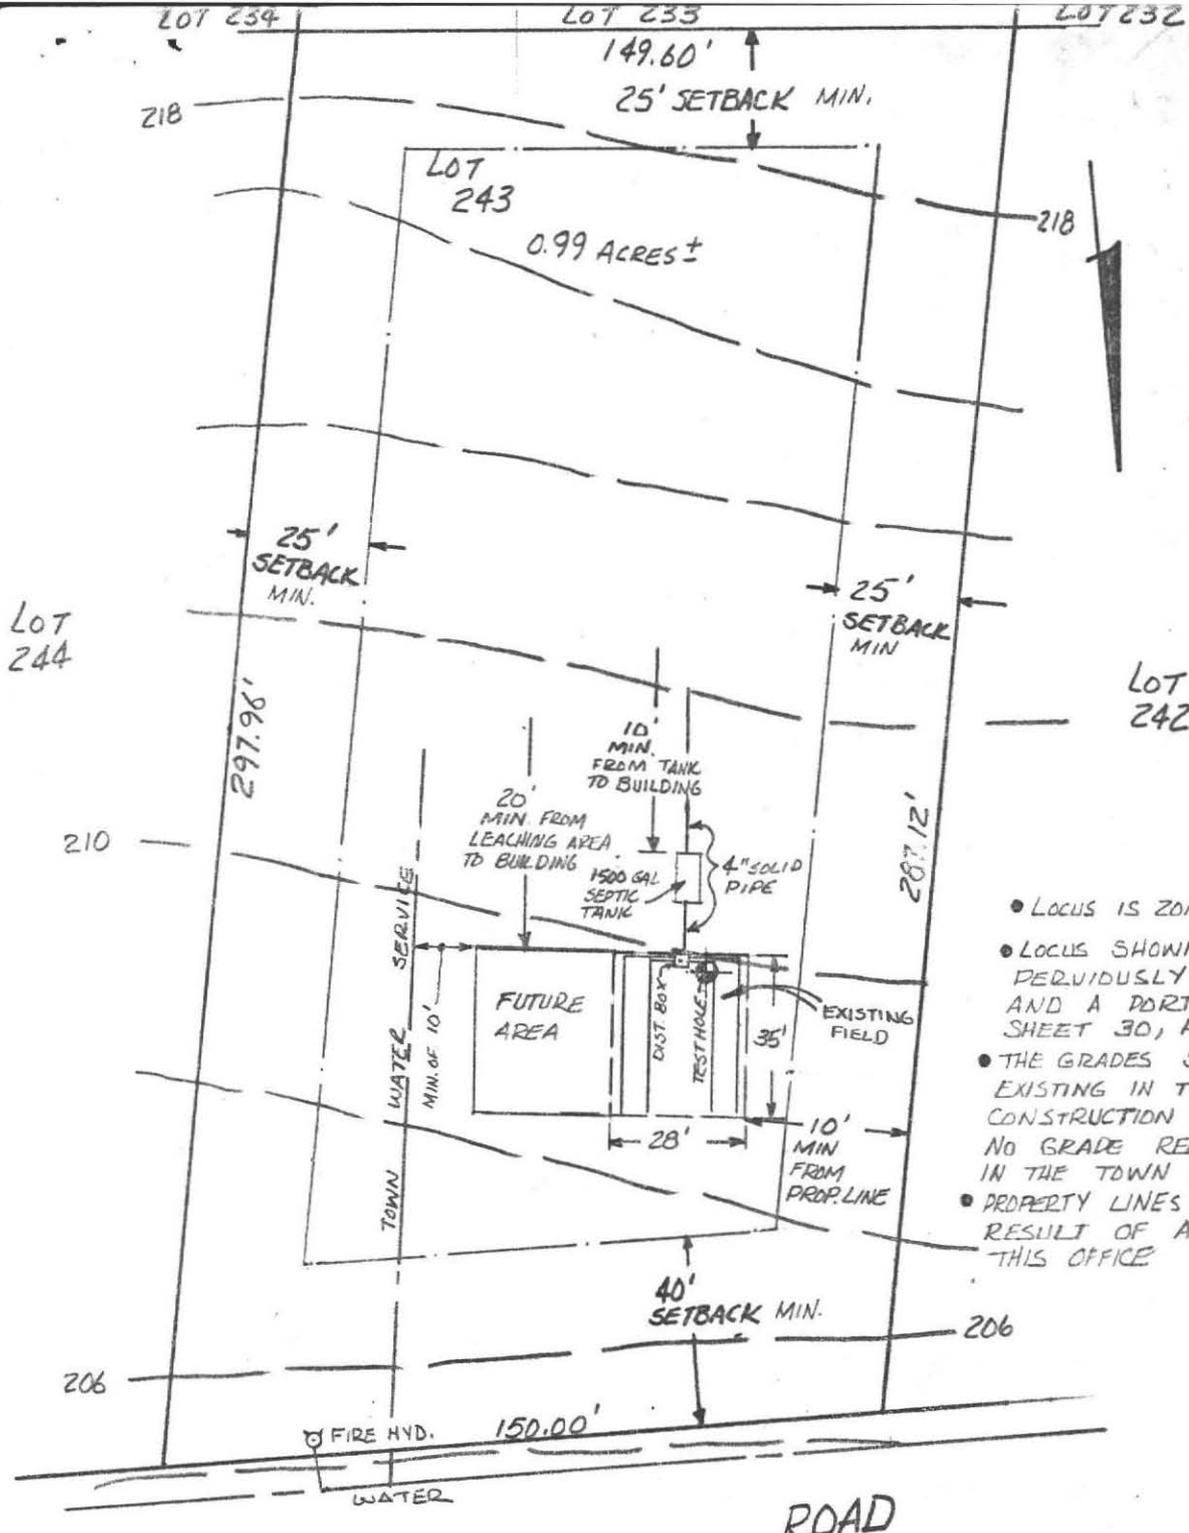

- LOCUS IS ZONED R0 (OUTLYING RESIDENCE)
- LOCUS SHOWN IS LOT 243 OF A PERVIOUSLY APPROVED SUBDIVISION AND A PORTION OF TAX MAP SHEET 30, PARCEL 13
- THE GRADES SHOWN HEREON ARE AS EXISTING IN THE FIELD PRIOR TO CONSTRUCTION ON LOT 243. THERE IS NO GRADE REGULATION OR BY-LAW IN THE TOWN OF AMHERST.
- PROPERTY LINES SHOWN ARE NOT THE RESULT OF A FIELD SURVEY BY THIS OFFICE

HULST


LOT PLAN PREPARED FOR EDWARD R. MARKERT  
 AMHERST, MASS  
 UNDER SECTION 113.6 OF THE MASSACHUSETTS  
 BUILDING CODE, AS AMENDED

ALMER HUNTLEY, JR. & ASSOCIATES, INC.  
 REGISTERED LAND SURVEYORS & CIVIL ENGINEERS  
 125 PLEASANT STREET  
 NORTHAMPTON, MASS.

DRAWN: CLLAFLEUR


DATE: 8/8/72

SCALE: 1" = 40'

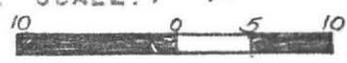


NOTE:

ALL WORK  
 TO BE DONE IN  
 ACCORDANCE WITH  
 STATE SANITARY  
 CODE ART. XI

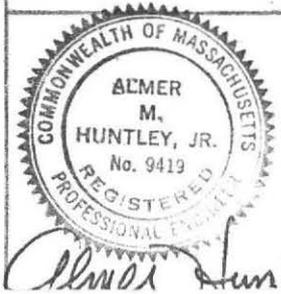

*Almer M. Huntley, Jr.*

 

BOARD OF HEALTH  
TOWN OF AMHERST, MASSACHUSETTS

Important Information Regarding Your Private Sewage Disposal System

DISPLAY THIS DOCUMENT IN A PROMINENT PLACE

Owner AL FISZER Address SOUTHWAMP RD

Installer DEWIZ Bros Address EASTWAMP RD


Date Installation Inspected and Approved Dec. 23, 1980

Description of System: Tank Capacity: 1500

Leach Field ( ) Bed (X) Seepage Pit ( ) Square Feet: 750


Garbage Grinder Yes (X) No ( ) No. Bedrooms: 3 No. People 6

AS - BUILT PLAN:

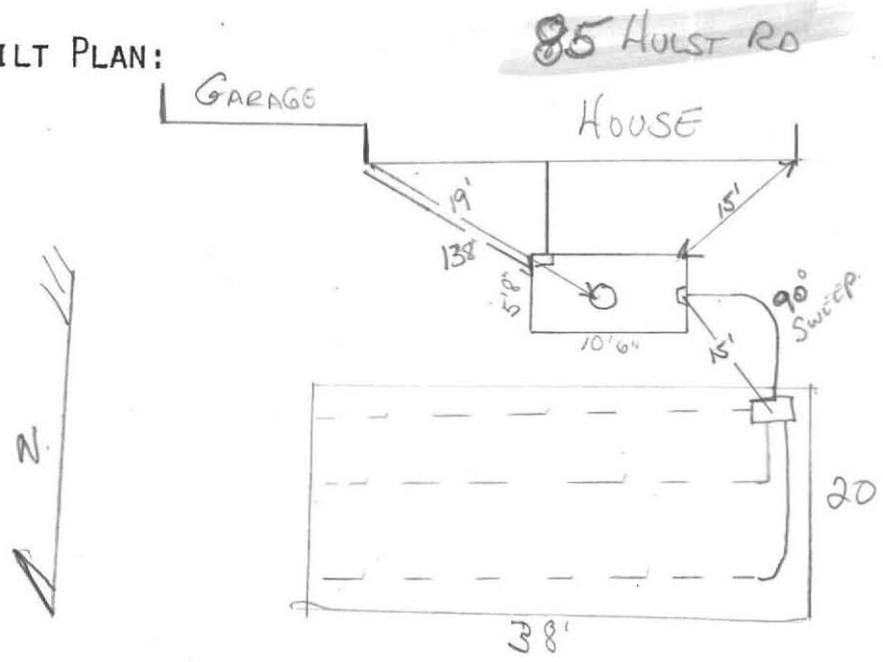

PROPER MAINTENANCE OF YOUR PRIVATE SEWAGE DISPOSAL SYSTEM

1. This system must be inspected periodically and the tank pumped out at an interval not to exceed 3 years.
2. For your protection sanitary pumpers are licensed by the Amherst Board of Health.
3. Regular pumping is crucial to avoid early failure and costly repairs of the system.
4. DO NOT dispose into the system such items as rags, string, sanitary napkins, coffee grounds as they can cause it to clog and fail.
5. Further information can be obtained by contacting your Health Department at 253-7077.

 

85 Hulst Rd

