

97 Hulst Rd.

Common Good Fair 7/10

BOARD OF HEALTH, AMHERST, MASSACHUSETTS
APPLICATION FOR DISPOSAL WORKS CONSTRUCTION PERMIT

97 Hust Rd

No. 774-8 Date 9/3/74 Fee 3.00 Date Rec'd. 9/3/74 By DGF

Application is hereby made for a permit to Construct (✓) or Repair () an Individual Sewage Disposal System at:
 Location—Address 97 Hust Rd or Lot No. 245 (HULST RD)
ELF HILL SUBDIVISION
 Owner ED MARKERT Address 1200 BAY ROAD, AMHERST
 Contractor SAME Address _____
 Type of Building DWELLING Dimensions 24x52 Size Lot 1.07 ACRES
 Dwelling—No. of Bedrooms 4 Expansion Attic () Garbage Grinder (✓)
 Other _____ No. of persons 8 Showers ()
 Other fixtures _____
 Town Water either Type of Well _____

Design Flow 50 gallons per person per day. Total daily flow 400 gallons
 Septic Tank—Liquid capacity 600 gallons Dimensions: L 8'-6" W 4'-10" D 5'-4"
 Disposal Trench—No. 1 Width 15' Total Length 40' Total leaching area 600 sq. ft.
 Disposal Bed—No. _____ Diameter _____ Depth below inlet _____ Total leaching area _____ sq. ft.
 Dry Well—No. _____ Diameter _____ Depth below inlet _____ Dimensions: _____ x _____ x _____
 Other: Distribution box (✓) No. _____ Dosing tank ()
 (Depth of Soil Line Below finished grade at foundation _____)

Percolation Test Results Performed by HUNTLEY ASSOCIATES Date 12-4-73
 Test Pit No. 1 1.3 minutes per inch Depth of Test Pit 3'-9"
 Test Pit No. 2 _____ minutes per inch Depth of Test Pit 7'-3"
 Description of Soil 3" ORG. TOPSOIL, 1'-6" SILTY SAND, 4' MED. SAND, 1'-6" CLAY Depth to Ground Water 5'-9"
 Will disposal area be filled? YES Cut down? NO
 (On reverse side or separate sheet, show plot plan with building. Include dimensions, distances from all boundaries. Show location of wells, streams, ledge, large trees, etc.)

Soil log for this lot on application for 245



AGREEMENT: The undersigned agrees to construct the afordescribed individual sewage disposal system in accordance with the provisions of Article XI of the Sanitary Code and regulations of the Amherst Board of Health. The undersigned further agrees not to place the system in operation until a Certificate of Compliance has been issued by this Board of Health.

Application Approved by [Signature] Date 9-3-74
 Owner or builder N. Yawman Miller Date 9/3/74
 Application Disapproved for the following reasons:

BOARD OF HEALTH, AMHERST, MASSACHUSETTS
CERTIFICATE OF COMPLIANCE

THIS IS TO CERTIFY, That the individual Sewage Disposal System installed () or repaired () by _____ at _____ has been constructed in accordance with the provisions of _____ INSTALLER Article XI of the State Sanitary Code as described in the application for Disposal Works Construction Permit No. _____ dated _____ The issuance of this certificate shall not be construed as a guarantee that the system will function satisfactorily.
 DATE _____ Inspector _____

BOARD OF HEALTH, AMHERST, MASSACHUSETTS
DISPOSAL WORKS CONSTRUCTION PERMIT

No. 774-8
 Permission is hereby granted ED MARKERT (N. L. MILLER CONTRACTOR) to construct () or repair () an Individual Sewage Disposal System at Lot 245 Hust Rd (Elf Hill) as shown on the application for Disposal Works Construction Permit No. 774-8
 This permit is issued with the understanding that future alterations or additions will be made if necessary. This permit shall not be construed as permission to create or maintain any sewage nuisance and in the issuance of this permit the Board of Health assumes no responsibility for the future operation or maintenance of the system.

DATE 9-3-74 Board of Health [Signature]

24
25
26

FOR THE
DIVISION

1944

1944

1944

1944

1944

1944

1944

1944

1944

1944


1944

1944

97 HULST


ROAD

97 Hulst Rd

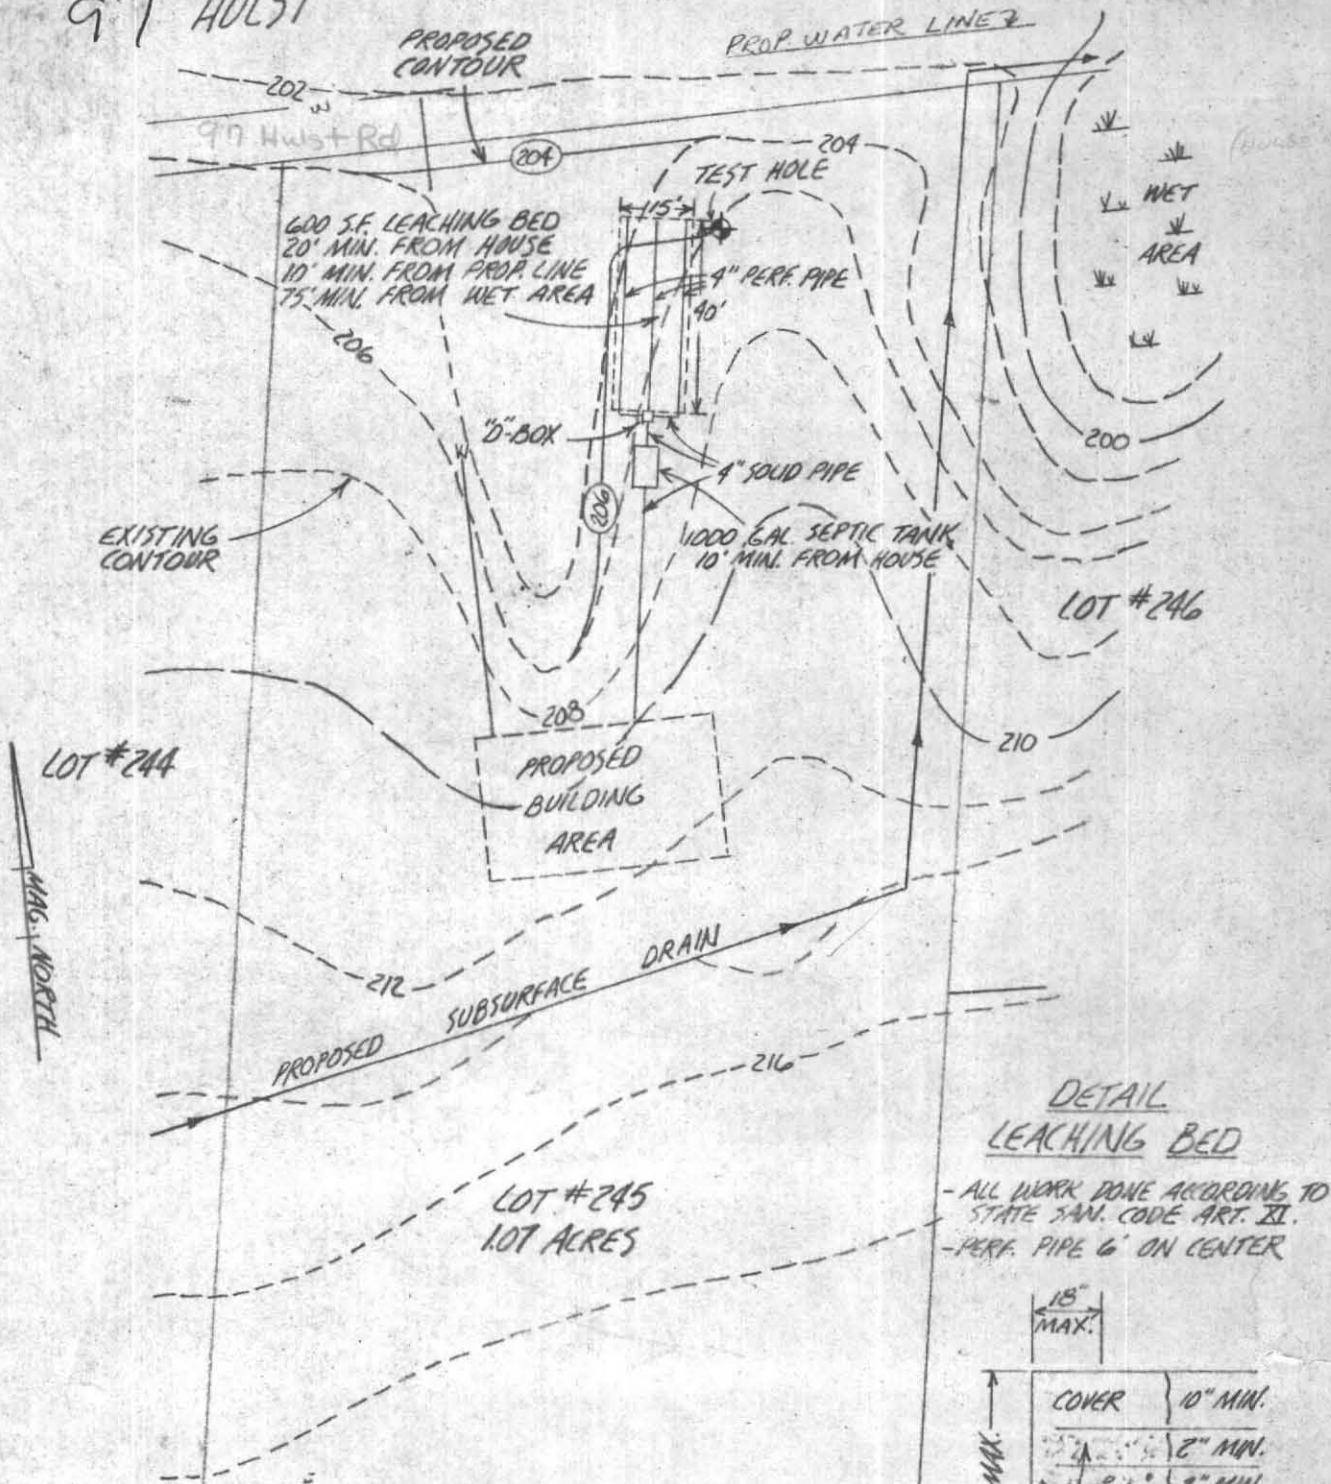

DETAIL
LEACHING BED

- ALL WORK DONE ACCORDING TO STATE SAN. CODE ART. XI.
- PERF. PIPE 6" ON CENTER

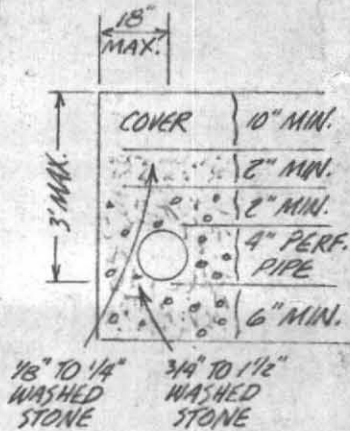

AMHERST, MASS.
 PLAN OF PROPOSED
 SEWAGE DISPOSAL FIELD
 PREPARED FOR
 ED MARKERT

Almer M. Huntley, Jr.



ALMER HUNTLEY, JR. & ASSOCIATES, INC.
 REGISTERED LAND SURVEYORS & CIVIL ENGINEERS
 238 BRIDGE STREET
 NORTHAMPTON, MASS.

SCALE: 1" = 40'
 12-17-73 R.E.S.

