

BOARD OF HEALTH, AMHERST, MASSACHUSETTS

#338

APPLICATION FOR DISPOSAL WORKS CONSTRUCTION PERMIT

No. 74-30 Date 4/25/74 Fee 3.00 Date Rec'd. 4/25/74 By CEA

Application is hereby made for a permit to Construct () or Repair () an Individual Sewage Disposal System at:

Location—Address Leverett Road (Former Wood property) or Lot No. 1

Owner Jeffrey Abrams Address West Pelham Rd Shutesbury

Contractor _____ Address _____

Type of Building frame Dimensions _____ Size Lot 5 Ac.

Dwelling—No. of Bedrooms 3 Expansion Attic () Garbage Grinder ()

Other _____ No. of persons _____ Showers ()

Other fixtures _____

Town Water? No Type of Well Drilled

Design Flow 50 gallons per person per day. Total daily flow 300 gallons

Septic Tank—Liquid capacity 1000 gallons Dimensions: L. 220 W. _____ D. 650 CEA

Disposal Trench—No. 2 Width 3' Total Length _____ Total leaching area _____ sq. ft.

Disposal Bed—No. _____ Diameter _____ Depth below inlet _____ Total leaching area _____ sq. ft.

Dry Well—No. _____ Diameter _____ Depth below inlet _____ Dimensions: _____ x _____ x _____

Other: Distribution box () No. _____ Dosing tank ()

(Depth of Soil Line Below finished grade at foundation _____)

Percolation Test Results Performed by Frederick Friess Soil Scientist Date Mar 6+7 1974

Test Pit No. 1 17 minutes per inch Depth of Test Pit 7'

Test Pit No. 2 _____ minutes per inch Depth of Test Pit _____

Description of Soil Previously Reported Depth to Ground Water Trace

Will disposal area be filled? _____ Cut down? _____

(On reverse side or separate sheet, show plot plan with building. Include dimensions, distances from all boundaries. Show location of wells, streams, ledge, large trees, etc.)

AGREEMENT: The undersigned agrees to construct the aforescribed individual sewage disposal system in accordance with the provisions of Article XI of the Sanitary Code and regulations of the Amherst Board of Health. The undersigned further agrees not to place the system in operation until a Certificate of Compliance has been issued by this board of health.

Application Approved by CE Drake X Jeffrey R Abrams Owner or builder 4/25/74 date

Application Disapproved for the following reasons: _____

BOARD OF HEALTH, AMHERST, MASSACHUSETTS

CERTIFICATE OF COMPLIANCE

THIS IS TO CERTIFY, That the individual Sewage Disposal System installed () or repaired () by _____ at _____ has been constructed in accordance with the provisions of

INSTALLER

Article XI of the State Sanitary Code as described in the application for Disposal Works Construction Permit No. _____ dated _____

The issuance of this certificate shall not be construed as a guarantee that the system will function satisfactorily.

DATE _____ Inspector _____

BOARD OF HEALTH, AMHERST, MASSACHUSETTS

DISPOSAL WORKS CONSTRUCTION PERMIT

No. 74-30 Permission is hereby granted JEFF ABRAMS to construct () or repair () an Individual Sewage Disposal System at LOT B - LEVERETT RD

as shown on the application for Disposal Works Construction Permit No. 74-30

This permit is issued with the understanding that future alterations or additions will be made if necessary. This permit shall not be construed as permission to create or maintain any sewage nuisance and in the issuance of this permit the Board of Health assumes no responsibility for the future operation or maintenance of the system.

DATE 4/25/74 _____ Board of Health

331

1000
1000

1000 1000 1000

1000


DEEP SOIL LOSS

OWNER JEFF WOOD (ABRAMS)




DATE 4-11-74

LOCATION LOT B - REAR


OBSERVER DRAKE

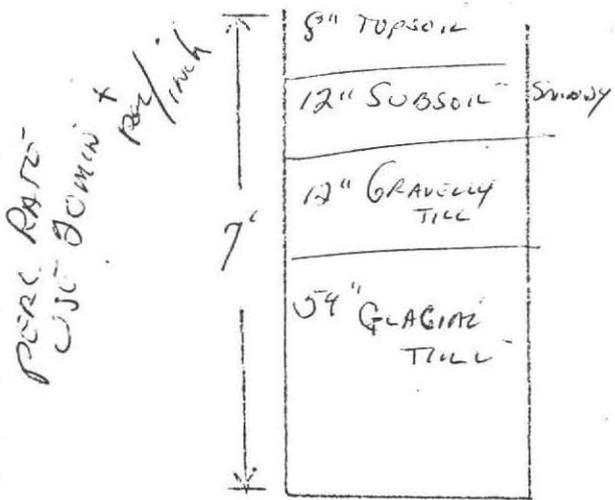


GROUND WATER SEEPAGE AT 44"
CURTAIN DRAIN REQUIRED

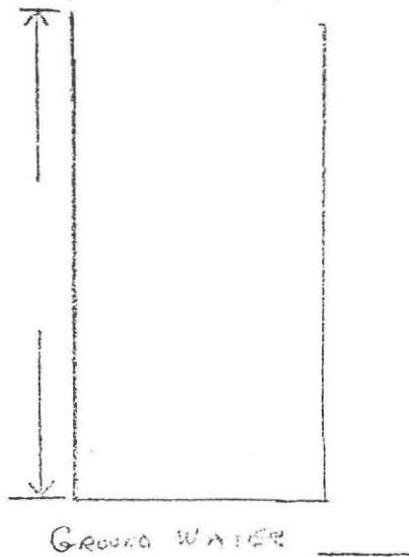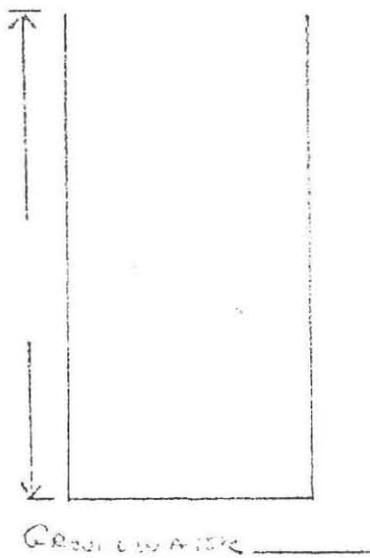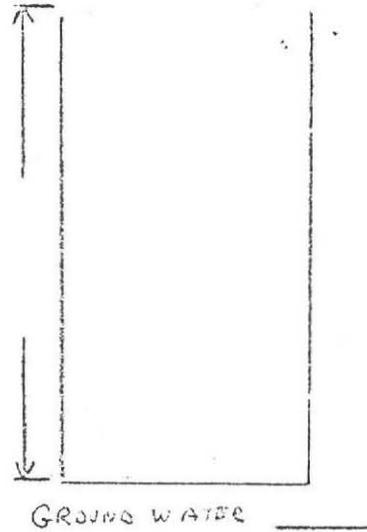


BOARD OF HEALTH
AMHERST, MASS.

 

Plan of Lot Map #1
for Jeffrey Abrams
West Pelham Road
Shutesbury Mass

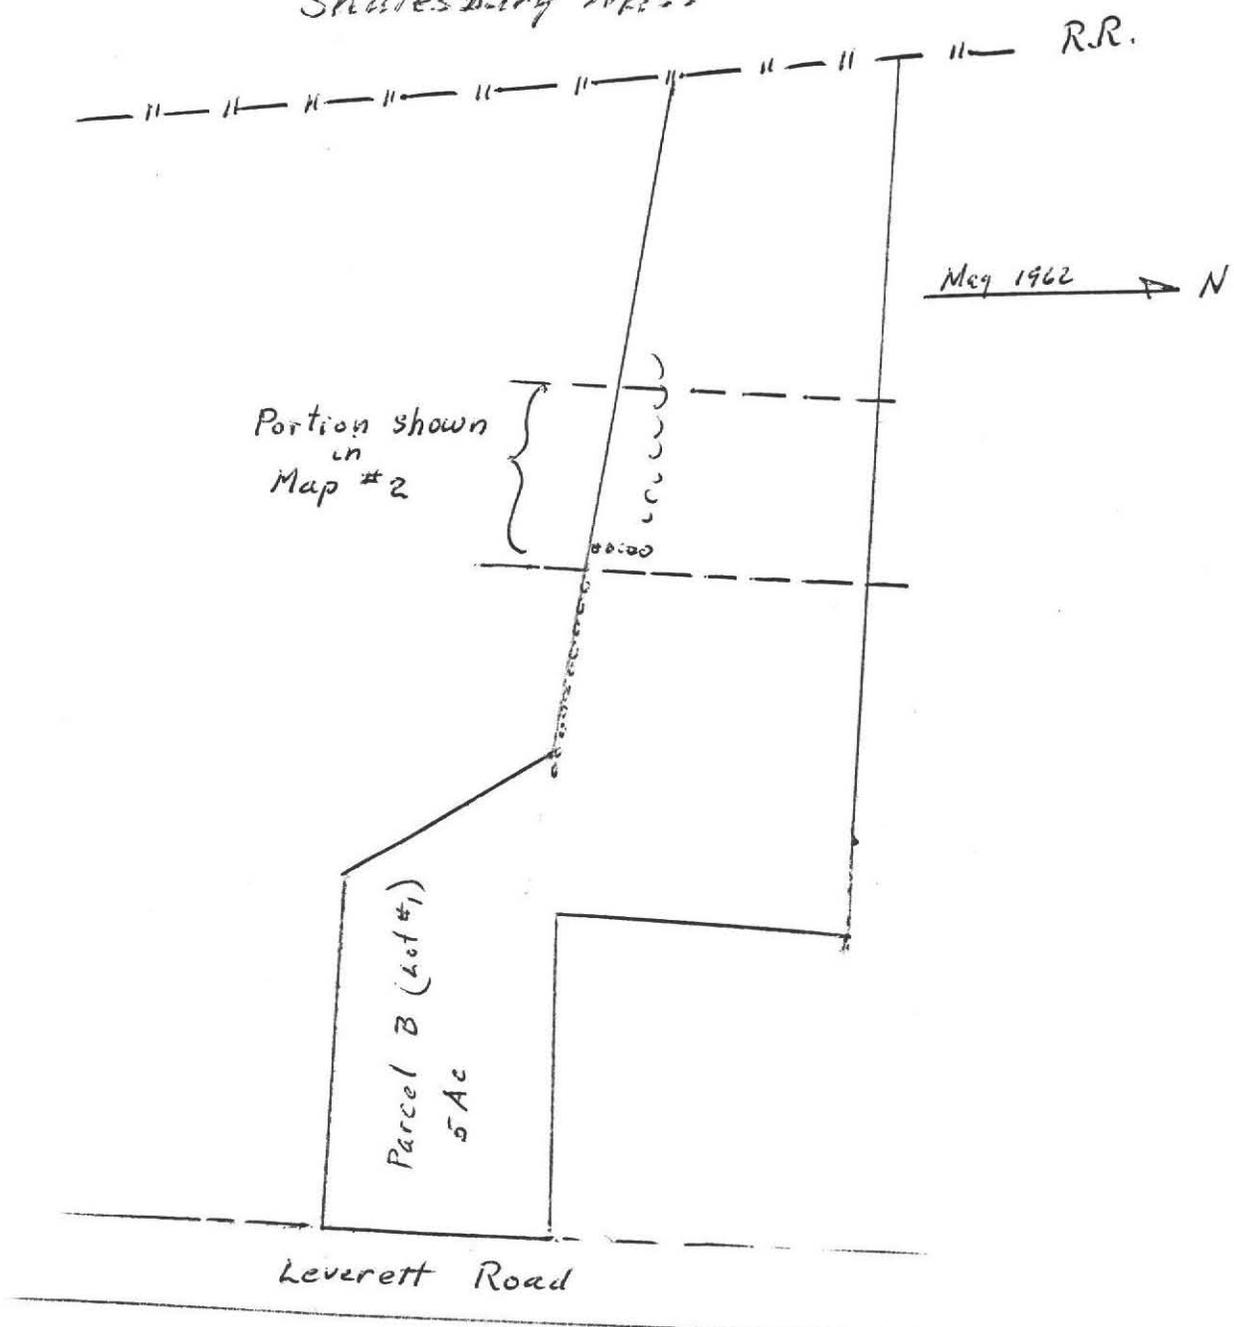

Scale 1" = 200'
by Frederick Filios

 


PLAN SHOWING SEWAGE DISPOSAL

for
Jeffrey Abrams
West Pelham Road
Shutesbury Mass.

Map #2

Note: Trenches to be constructed in accordance with Article XI State Sanitary Code
Additional or expansion leach bed can be located to the west of that presently designed.

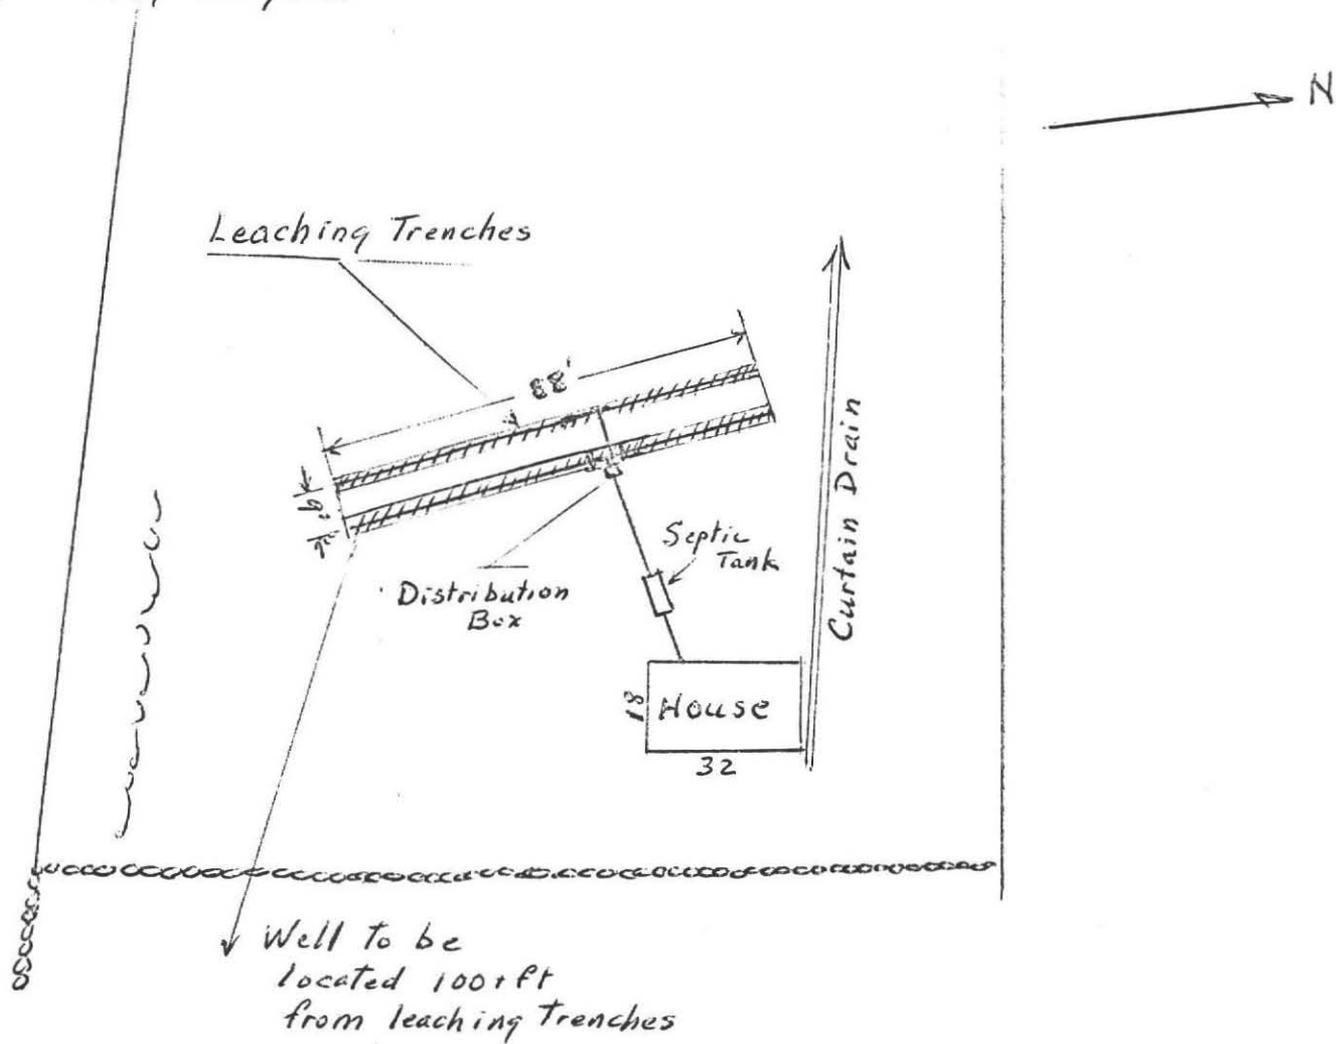

Scale 1" = 40'
by Frederick Filios

