

#534

BOARD OF HEALTH, AMHERST, MASSACHUSETTS
APPLICATION FOR DISPOSAL WORKS CONSTRUCTION PERMIT

No. 77-1 Date 3-10-77 Fee 15 Date Rec'd. March 30, 1977 By DGF

Application is hereby made for a permit to Construct (X) or Repair () an Individual Sewage Disposal System at:

Location—Address MARKET Hill ROAD (534) or Lot No. 3-3A

Owner EUGENE BATTISTONI Address MARKET Hill RD

Contractor BILL CLARK Address PRATT CORNER SWITZERBURY

Type of Building _____ Dimensions _____ Size Lot 60,000^{sq}

Dwelling—No. of Bedrooms 3 Expansion Attic () Garbage Grinder ()

Other _____ No. of persons _____ Showers ()

Other fixtures _____

Town Water? _____ Type of Well _____

Design Flow 50 gallons per person per day. Total daily flow 300 gallons

Septic Tank—Liquid capacity 1000 gallons Dimensions: L _____ W _____ D _____

Disposal Trench—No. _____ Width _____ Total Length _____ Total leaching area _____ sq. ft.

Disposal Bed—No. 1 Diameter 20x25 Depth below inlet _____ Total leaching area 500 sq. ft. MIN.

Dry Well—No. 1 Diameter 6' Depth below inlet _____ Dimensions: 6' x 8' x 8' 420

Other: Distribution box () No. _____ Dosing tank ()

(Depth of Soil Line Below finished grade at foundation _____) 4-29-74

Percolation Test Results Performed by FRED FILIOS P.S. 500 ATTACHED Date 11-16-76

Test Pit No. 1 2 minutes per inch Depth of Test Pit 8'

Test Pit No. 2 _____ minutes per inch Depth of Test Pit _____

Description of Soil GRAVEL Depth to Ground Water NONE AT 10'

Will disposal area be filled? NO Cut down? _____

(On reverse side or separate sheet, show plot plan with building. Include dimensions, distances from all boundaries. Show location of wells, streams, ledge, large trees, etc.)

AGREEMENT: The undersigned agrees to construct the aforescribed individual sewage disposal system in accordance with the provisions of Article XI of the Sanitary Code and regulations of the Amherst Board of Health. The undersigned further agrees not to place the system in operation until a Certificate of Compliance has been issued by this board of health.

Application Approved by C. E. Drake Eugene M. Battistoni Jr Owner or builder 3-10-77 date

Application Disapproved for the following reasons: _____ date 3-10-77

BOARD OF HEALTH, AMHERST, MASSACHUSETTS
CERTIFICATE OF COMPLIANCE

THIS IS TO CERTIFY, That the individual Sewage Disposal System installed () or repaired () by _____ at _____ has been constructed in accordance with the provisions of

INSTALLER Article XI of the State Sanitary Code as described in the application for Disposal Works Construction Permit No. _____ dated _____

The issuance of this certificate shall not be construed as a guarantee that the system will function satisfactorily.

DATE _____ Inspector _____

BOARD OF HEALTH, AMHERST, MASSACHUSETTS
DISPOSAL WORKS CONSTRUCTION PERMIT

No. 77-1 Permission is hereby granted BILL CLARK to construct (X) or repair () an Individual Sewage Disposal System at LOT 3-3A MARKET Hill Rd (534)

as shown on the application for Disposal Works Construction Permit No. 77-1

This permit is issued with the understanding that future alterations or additions will be made if necessary. This permit shall not be construed as permission to create or maintain any sewage nuisance and in the issuance of this permit the Board of Health assumes no responsibility for the future operation or maintenance of the system.

DATE 3-10-77 C. E. Drake Board of Health

THE NATIONAL ARCHIVES

1964

105

James M. [unclear]

1000

STATE DEPARTMENT

UNITED STATES DEPARTMENT OF STATE

1000

69 Pelham Rd
Amherst Mass
Nov. 16 1976

Board of Public Health
Amherst Mass

Dear Sirs:

Please be advised that percolation
test were made by me on lots of a
subdivision of land in Amherst belonging
to W. D. Cowles, Inc. of Amherst. These were
done on Nov 10, 11 and 15th

Results were as follows:

Nov. 10, 1976

Lot # 2 — 4 minutes per inch at 25½ inches

Nov. 11, 1976

Lot # 1 — 2 minutes per inch at 24 inches

Lot # 3 — 2 minutes per inch at 24 inches

Nov. 15 1976

Lot # 5 — 2 minutes per inch at 26 inches

Lot # 6 — 2 minutes per inch at 27 inches


Lot # 4 — 2 minutes per inch at 25 inches

Soil Logs and locations are enclosed

Sincerely

Frederick A. Felton



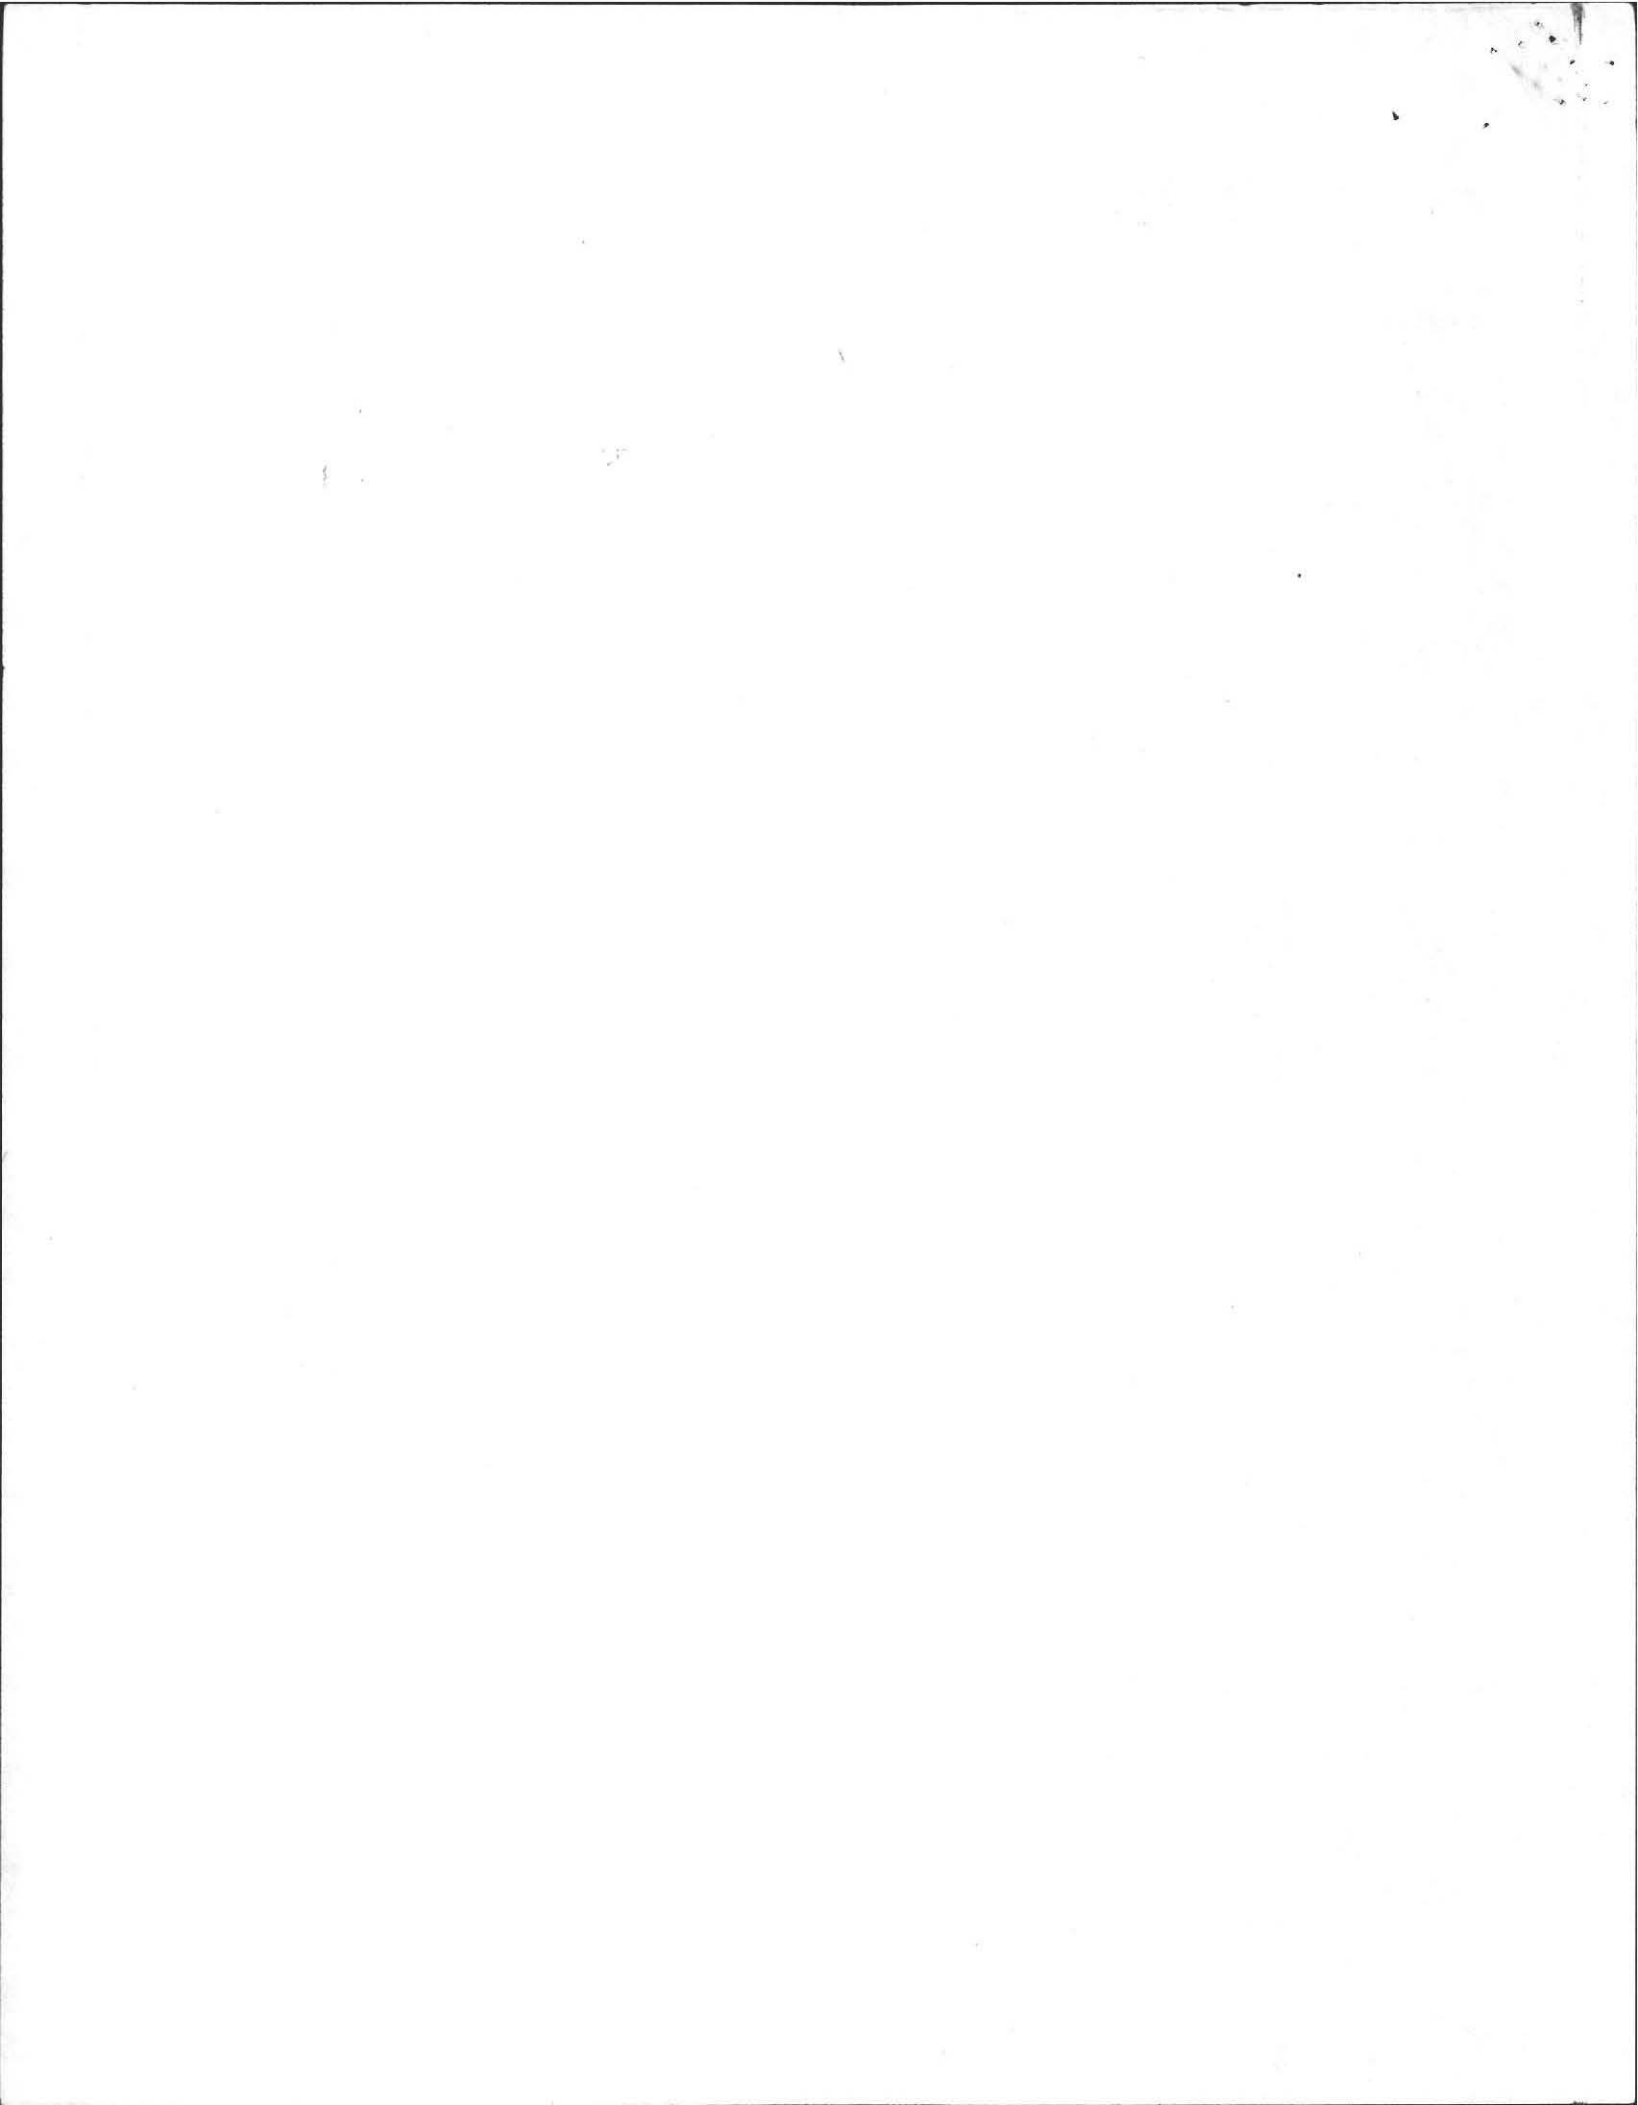





DEEP SOIL LOGS

OWNER W.D. Cowles


DATE 4/29/74

LOCATION Mt. Hill Rd

OBSERVER DANCE

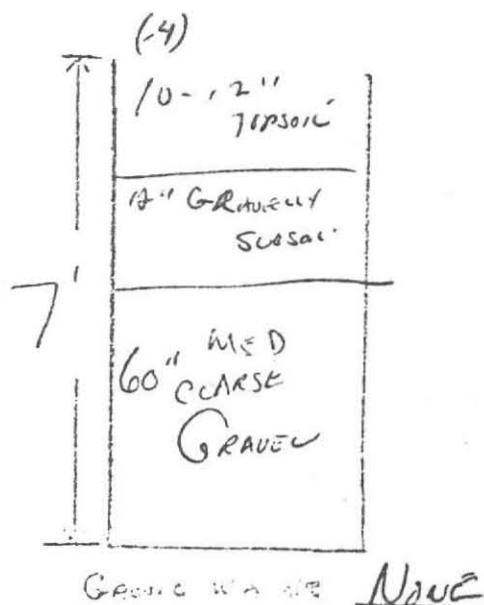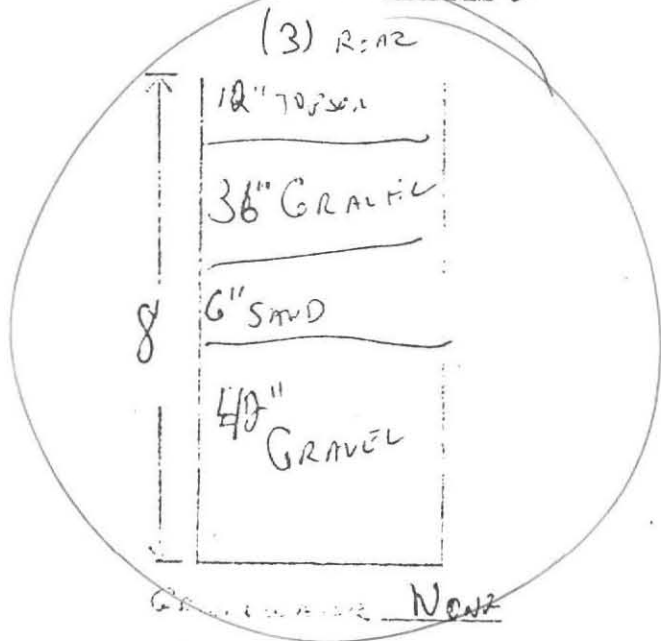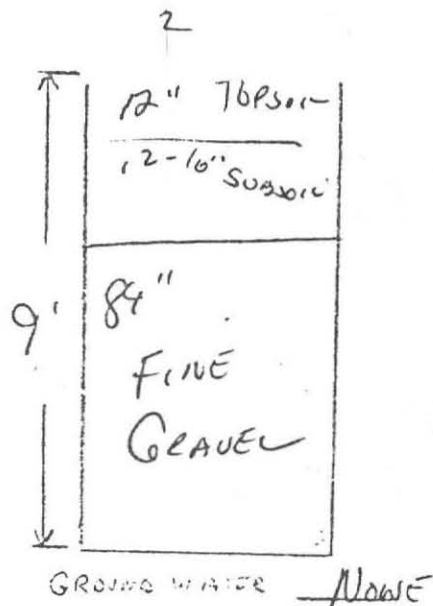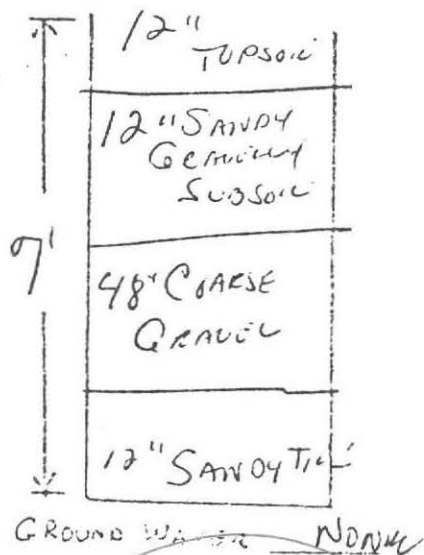

BOARD OF HEALTH
AMHERST, MASS.

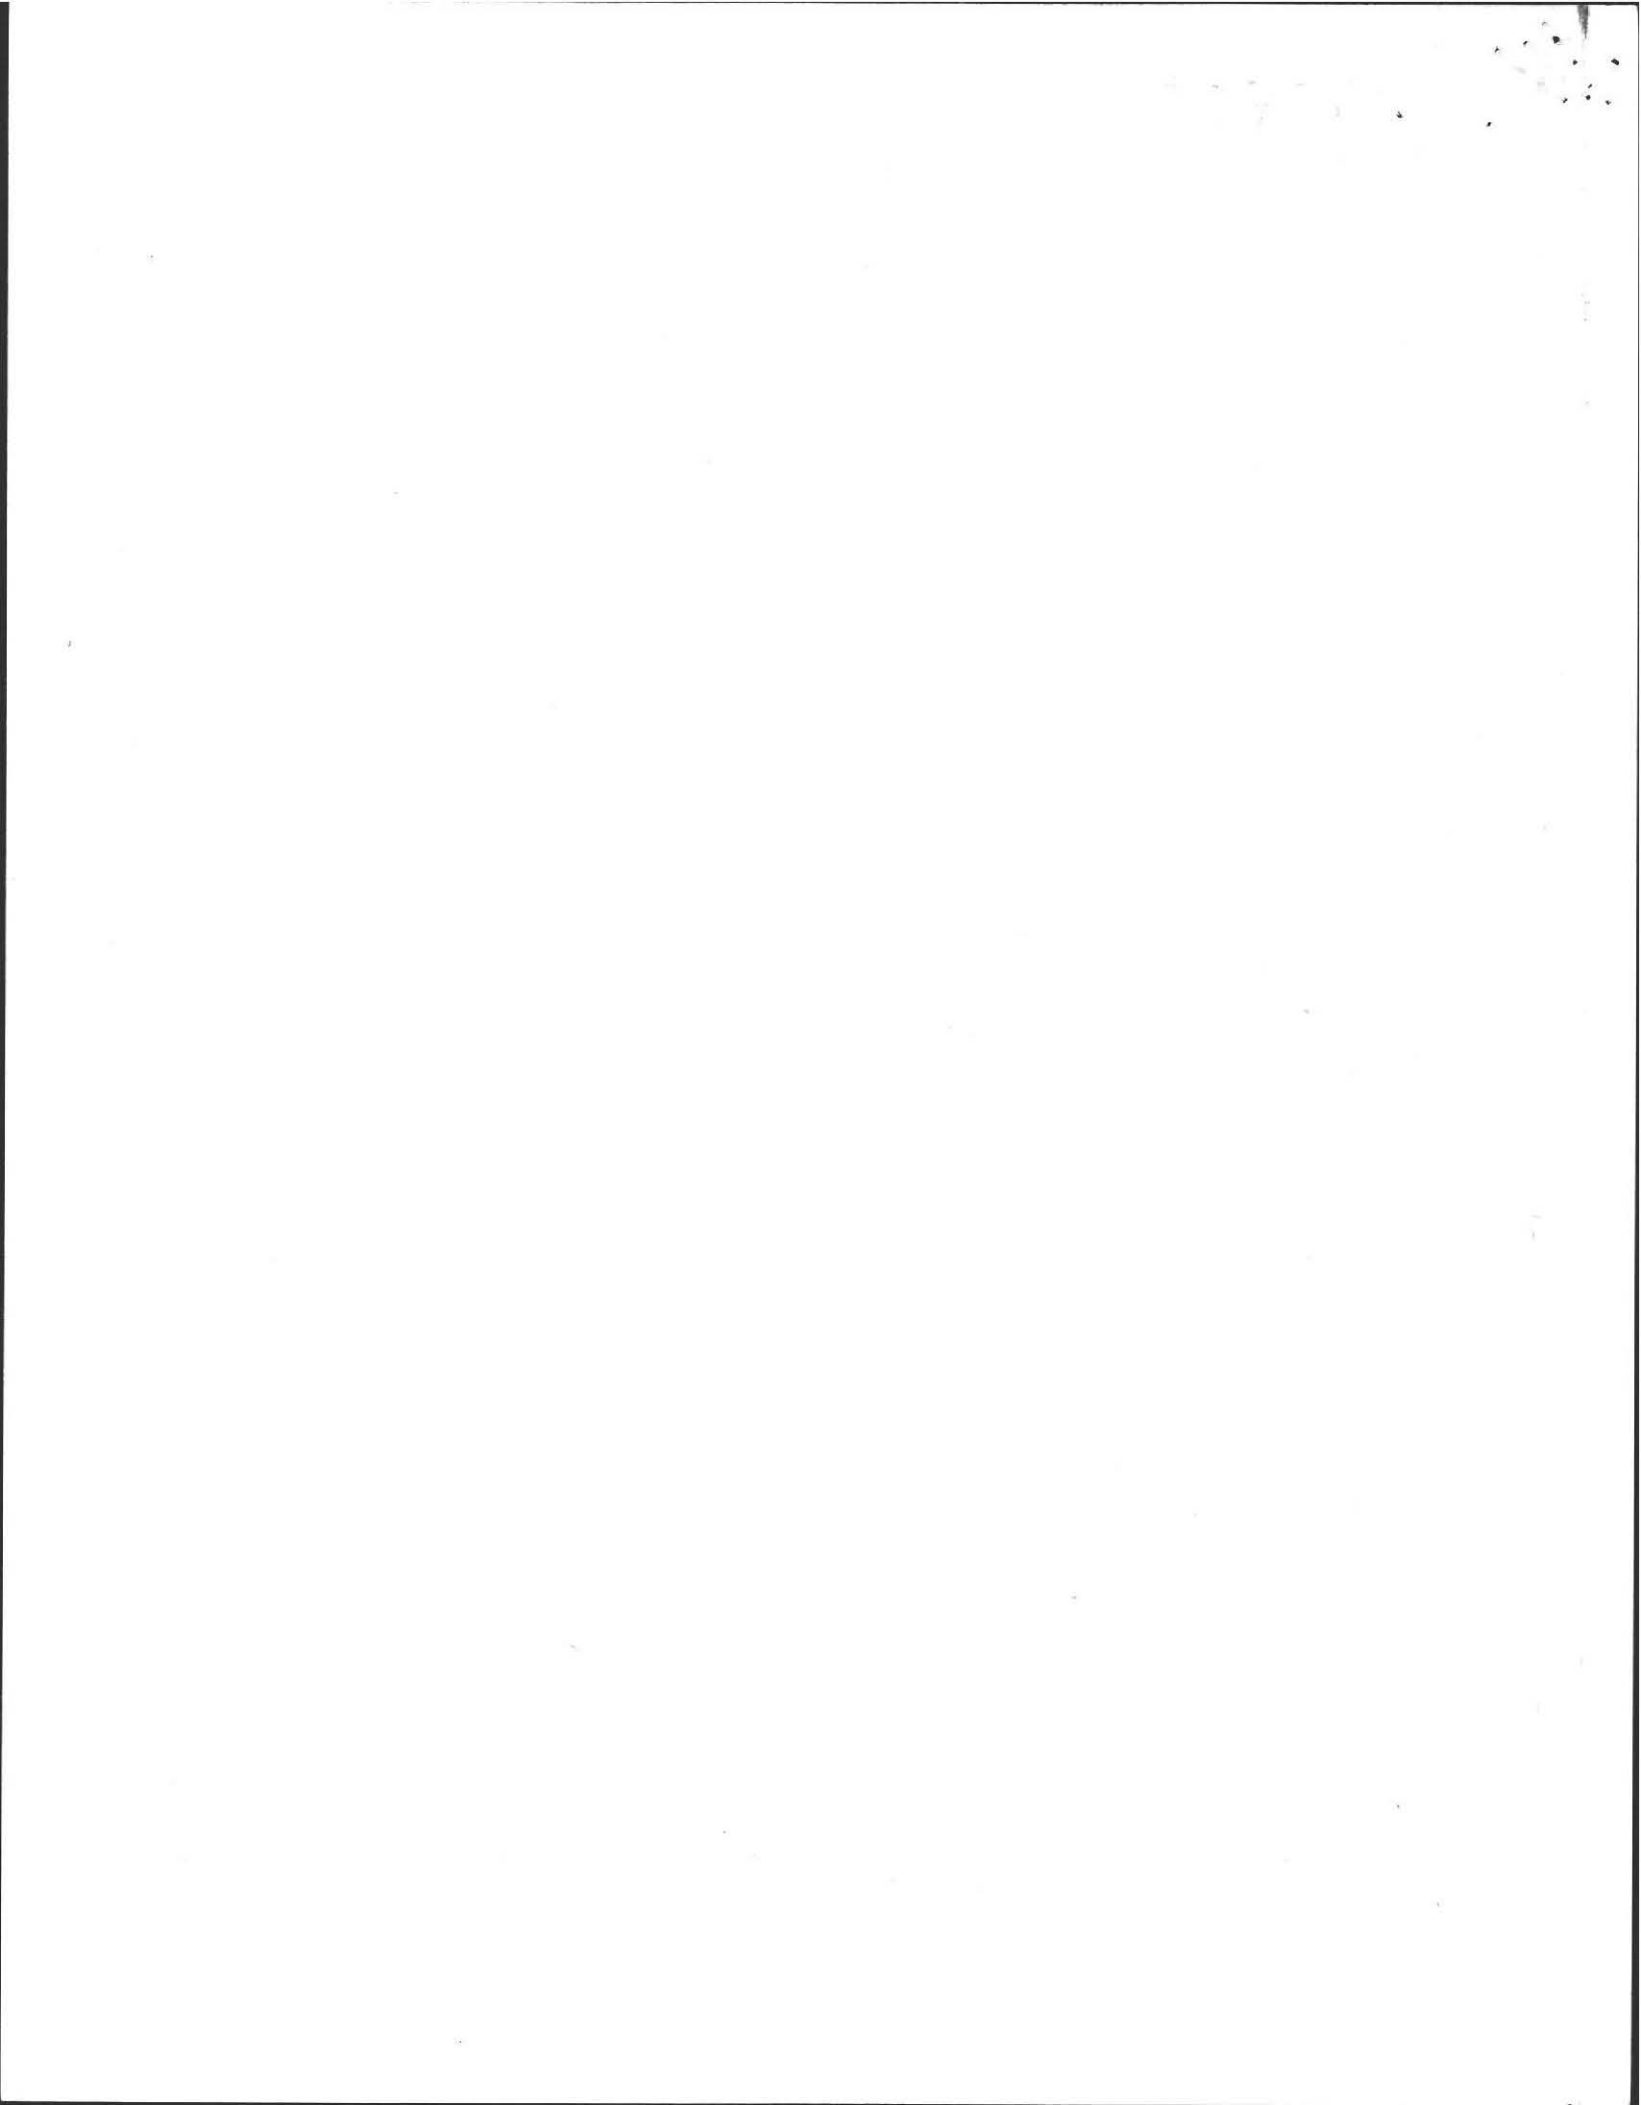

PERCOLATION TEST LOCATION



For: WDCowles, Inc.
Amherst Mass.

Scale: 1" = 40'


By: Frederick Filios



Percolation
2 min/inch at 24"

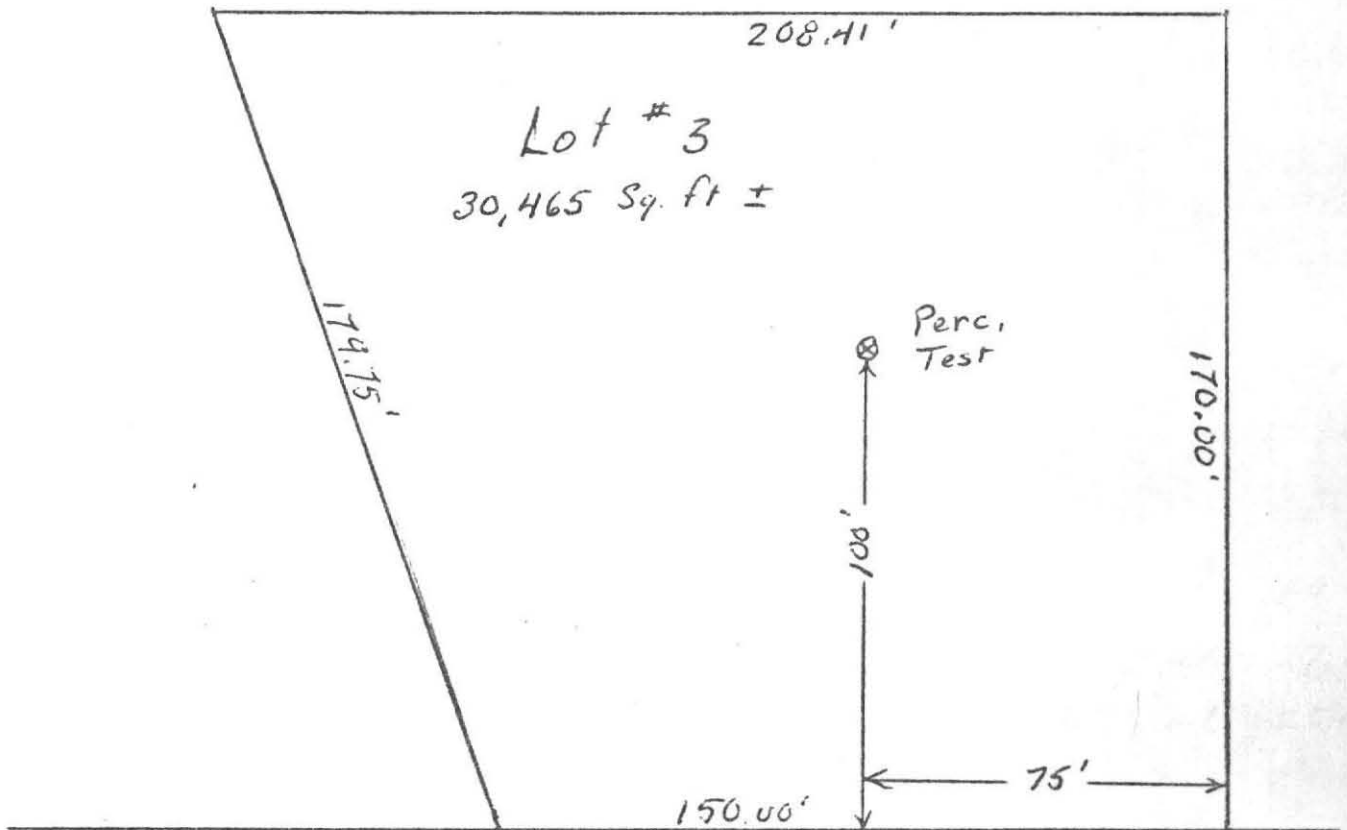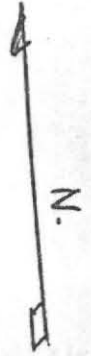

MARKET HILL ROAD

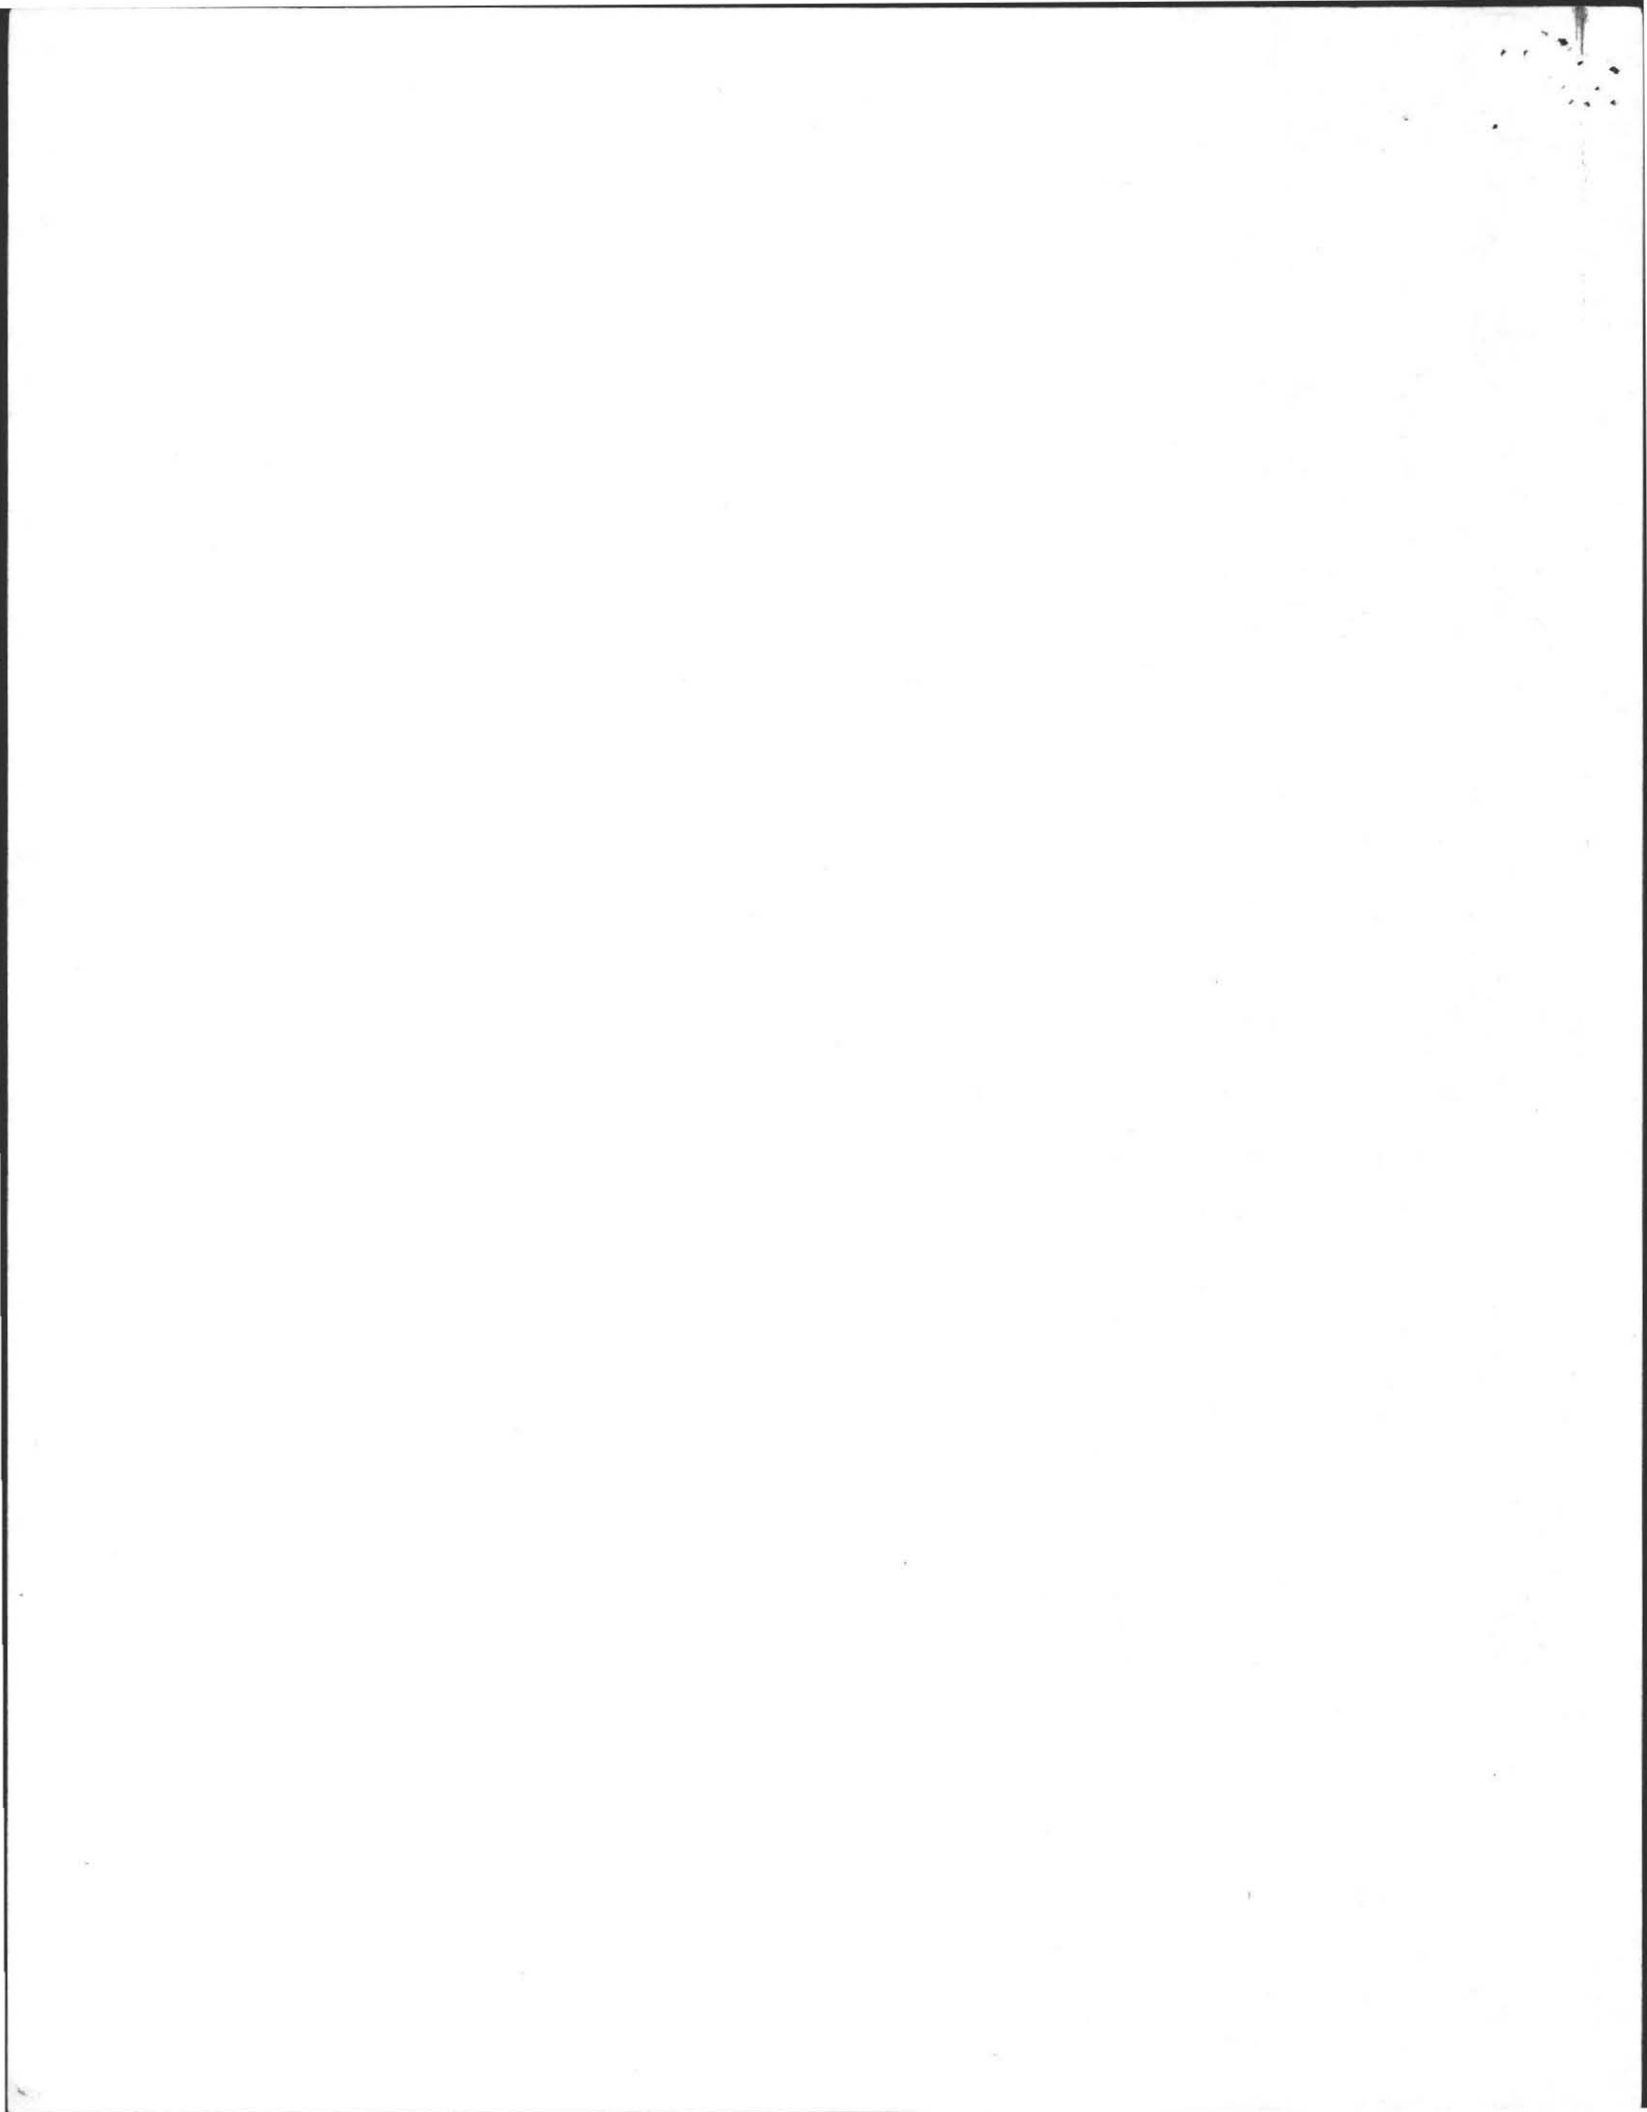


$$6' \times 15 \times 2 = 180$$

$$6' \times 10 \times 2 = 120$$

$$10 \times 15 = 150$$

$$450$$

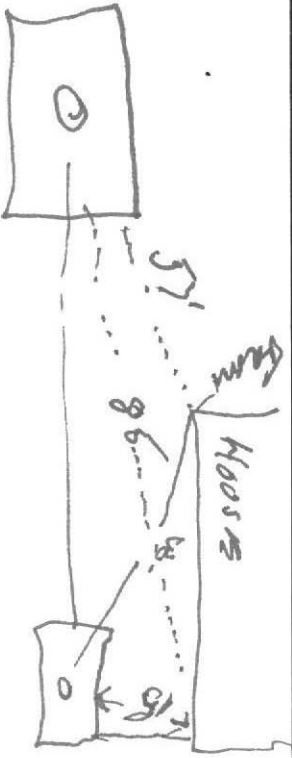

9-29-77

BATTISTONI

MCT. Mic Rd



77-1

BOARD OF HEALTH
TOWN OF AMHERST, MASSACHUSETTS

Important Information Regarding Your Private Sewage Disposal System

DISPLAY THIS DOCUMENT IN A PROMINENT PLACE

MKT Hill RD

Owner EUGENE BATTISTONI Address MKT Hill RD

Installer BILL CLARK Address SAUTESBURY


Date Installation Inspected and Approved 7-29-77

Description of System: Tank Capacity: 1000

Leach Field () Bed () Seepage Pit (X) Square Feet: 450^{sq}

Garbage Grinder Yes () No (X) No. Bedrooms: 3 No. People 6

AS - BUILT PLAN:

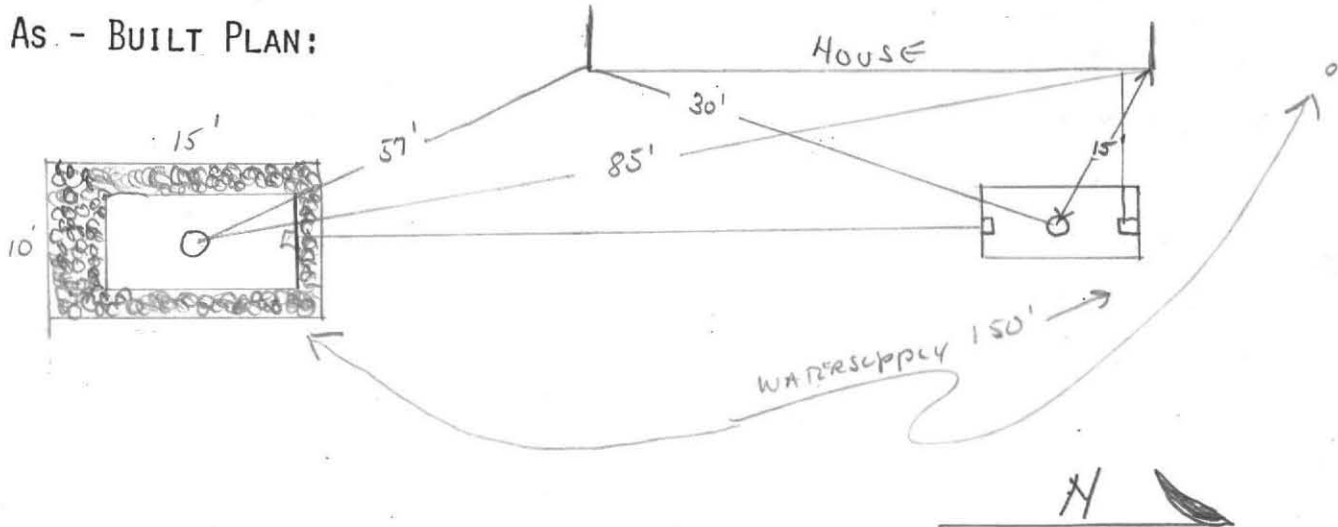

MKT Hill RD

PROPER MAINTENANCE OF YOUR PRIVATE SEWAGE DISPOSAL SYSTEM

1. This system must be inspected periodically and the tank pumped out at an interval not to exceed 3 years.
2. For your protection sanitary pumpers are licensed by the Amherst Board of Health.
3. Regular pumping is crucial to avoid early failure and costly repairs of the system.
4. DO NOT dispose into the system such items as rags, string, sanitary napkins, coffee grounds as they can cause it to clog and fail.
5. Further information can be obtained by contacting your Health Department at 253-7077.

