

No. 84-15

#384

FEE 90.00 Paid

THE COMMONWEALTH OF MASSACHUSETTS

BOARD OF HEALTH

Town OF Amherst

Application for Disposal Works Construction Permit



Application is hereby made for a Permit to Construct (X) or Repair () an Individual Sewage Disposal

System at:

384 Middle St Location - Address
Dennis Boynton or Lot No. 7
Chuck Walker Owner Address 38 Village Park Amh Mass
Belchertown, MA Address

Type of Building Dwelling - No. of Bedrooms 3 Expansion Attic () Garbage Grinder ()
Other - Type of Building No. of persons Showers () - Cafeteria ()
Other fixtures

Design Flow 55 gallons per person per day. Total daily flow 330 gallons.
Septic Tank - Liquid capacity 1000 gallons Length Width Diameter Depth
Disposal Trench - No. 1 Width 18' Total Length 24' Total leaching area 432 sq. ft.
Seepage Pit No. Diameter Depth below inlet Total leaching area sq. ft.
Other Distribution box (X) Dosing tank ()
Percolation Test Results Performed by Frederick Filios Date Apr 1977
Test Pit No. 1 2 minutes per inch Depth of Test Pit 7.1' Depth to ground water 6'
Test Pit No. 2 minutes per inch Depth of Test Pit Depth to ground water

Description of Soil enclosed
Nature of Repairs or Alterations - Answer when applicable

Agreement:

The undersigned agrees to install the aforescribed Individual Sewage Disposal System in accordance with the provisions of TITLE 5 of the State Sanitary Code - The undersigned further agrees not to place the system in operation until a Certificate of Compliance has been issued by the board of health.

Signed [Signature] Date 5/8/84
Application Approved By [Signature] Date 5/8/84

Application Disapproved for the following reasons:

Permit No. 84-15 Issued 5/8/84 Date

THE COMMONWEALTH OF MASSACHUSETTS

BOARD OF HEALTH

OF

Certificate of Compliance

THIS IS TO CERTIFY, That the Individual Sewage Disposal System constructed () or Repaired () by Installer

at has been installed in accordance with the provisions of TITLE 5 of The State Sanitary Code as described in the application for Disposal Works Construction Permit No. dated

THE ISSUANCE OF THIS CERTIFICATE SHALL NOT BE CONSTRUED AS A GUARANTEE THAT THE SYSTEM WILL FUNCTION SATISFACTORY.

DATE Inspector

THE COMMONWEALTH OF MASSACHUSETTS

BOARD OF HEALTH

Town OF Amherst

No. 84-15

FEE \$90

Disposal Works Construction Permit

Permission is hereby granted Bruce Taylor - D. Boynton - Chuck Walker to Construct (X) or Repair () an Individual Sewage Disposal System

at No. Lot 7 Middle St Manuher Repair as shown on the application for Disposal Works Construction Permit No. 84-15 Dated 5-8-84

DATE MAY 8-1984 Board of Health [Signature]

CHECK OR FILL IN WHERE APPLICABLE

780 #



[Faint, illegible handwritten text, possibly bleed-through from the reverse side of the page.]

and

19

[Faint, illegible handwritten text at the bottom of the page, possibly bleed-through.]

No. 84-15


FEE 90.00 *pel*

THE COMMONWEALTH OF MASSACHUSETTS

BOARD OF HEALTH

Town of Amherst

Application for Disposal Works Construction Permit

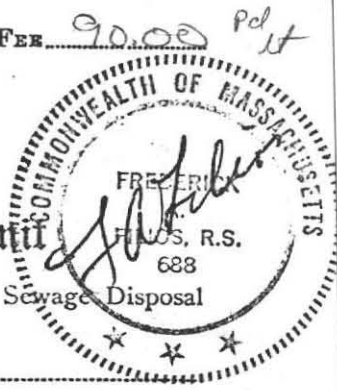

Application is hereby made for a Permit to Construct () or Repair () an Individual Sewage Disposal System at:

Middle St
Dennis Boynton Location - Address
Church Walker Owner
Belchertown MA Address

Type of Building _____
Dwelling - No. of Bedrooms 3 Expansion Attic () Garbage Grinder ()
Other - Type of Building _____ No. of persons _____ Showers () - Cafeteria ()
Other fixtures _____

Design Flow 55 gallons per person per day. Total daily flow 330 gallons.
Septic Tank - Liquid capacity 1000 gallons Length _____ Width _____ Diameter _____ Depth _____
Disposal Trench - No. 1 Width 18' Total Length 24' Total leaching area 432 sq. ft.
Seepage Pit No. _____ Diameter _____ Depth below inlet _____ Total leaching area _____ sq. ft.
Other Distribution box () Dosing tank ()
Percolation Test Results Performed by Frederick Filios Date Apr 1977
Test Pit No. 1 2 minutes per inch Depth of Test Pit 7.1" Depth to ground water 6'
Test Pit No. 2 _____ minutes per inch Depth of Test Pit _____ Depth to ground water _____

Description of Soil enclosed

Nature of Repairs or Alterations - Answer when applicable _____

Agreement:
The undersigned agrees to install the aforescribed Individual Sewage Disposal System in accordance with the provisions of TITLE 5 of the State Sanitary Code - The undersigned further agrees not to place the system in operation until a Certificate of Compliance has been issued by the board of health.

Signed [Signature] Date 5/8/84
Application Approved By [Signature] Date 5/8/84

Application Disapproved for the following reasons: _____

Permit No. 84-15 Issued 5/8/84 Date

THE COMMONWEALTH OF MASSACHUSETTS

BOARD OF HEALTH

OF
Certificate of Compliance


THIS IS TO CERTIFY, That the Individual Sewage Disposal System constructed () or Repaired () by _____

at _____ Installer _____
has been installed in accordance with the provisions of TITLE 5 of The State Sanitary Code as described in the application for Disposal Works Construction Permit No. _____ dated _____


THE ISSUANCE OF THIS CERTIFICATE SHALL NOT BE CONSTRUED AS A GUARANTEE THAT THE SYSTEM WILL FUNCTION SATISFACTORY.

DATE _____ Inspector _____

CHECK OR FILL IN WHERE APPLICABLE

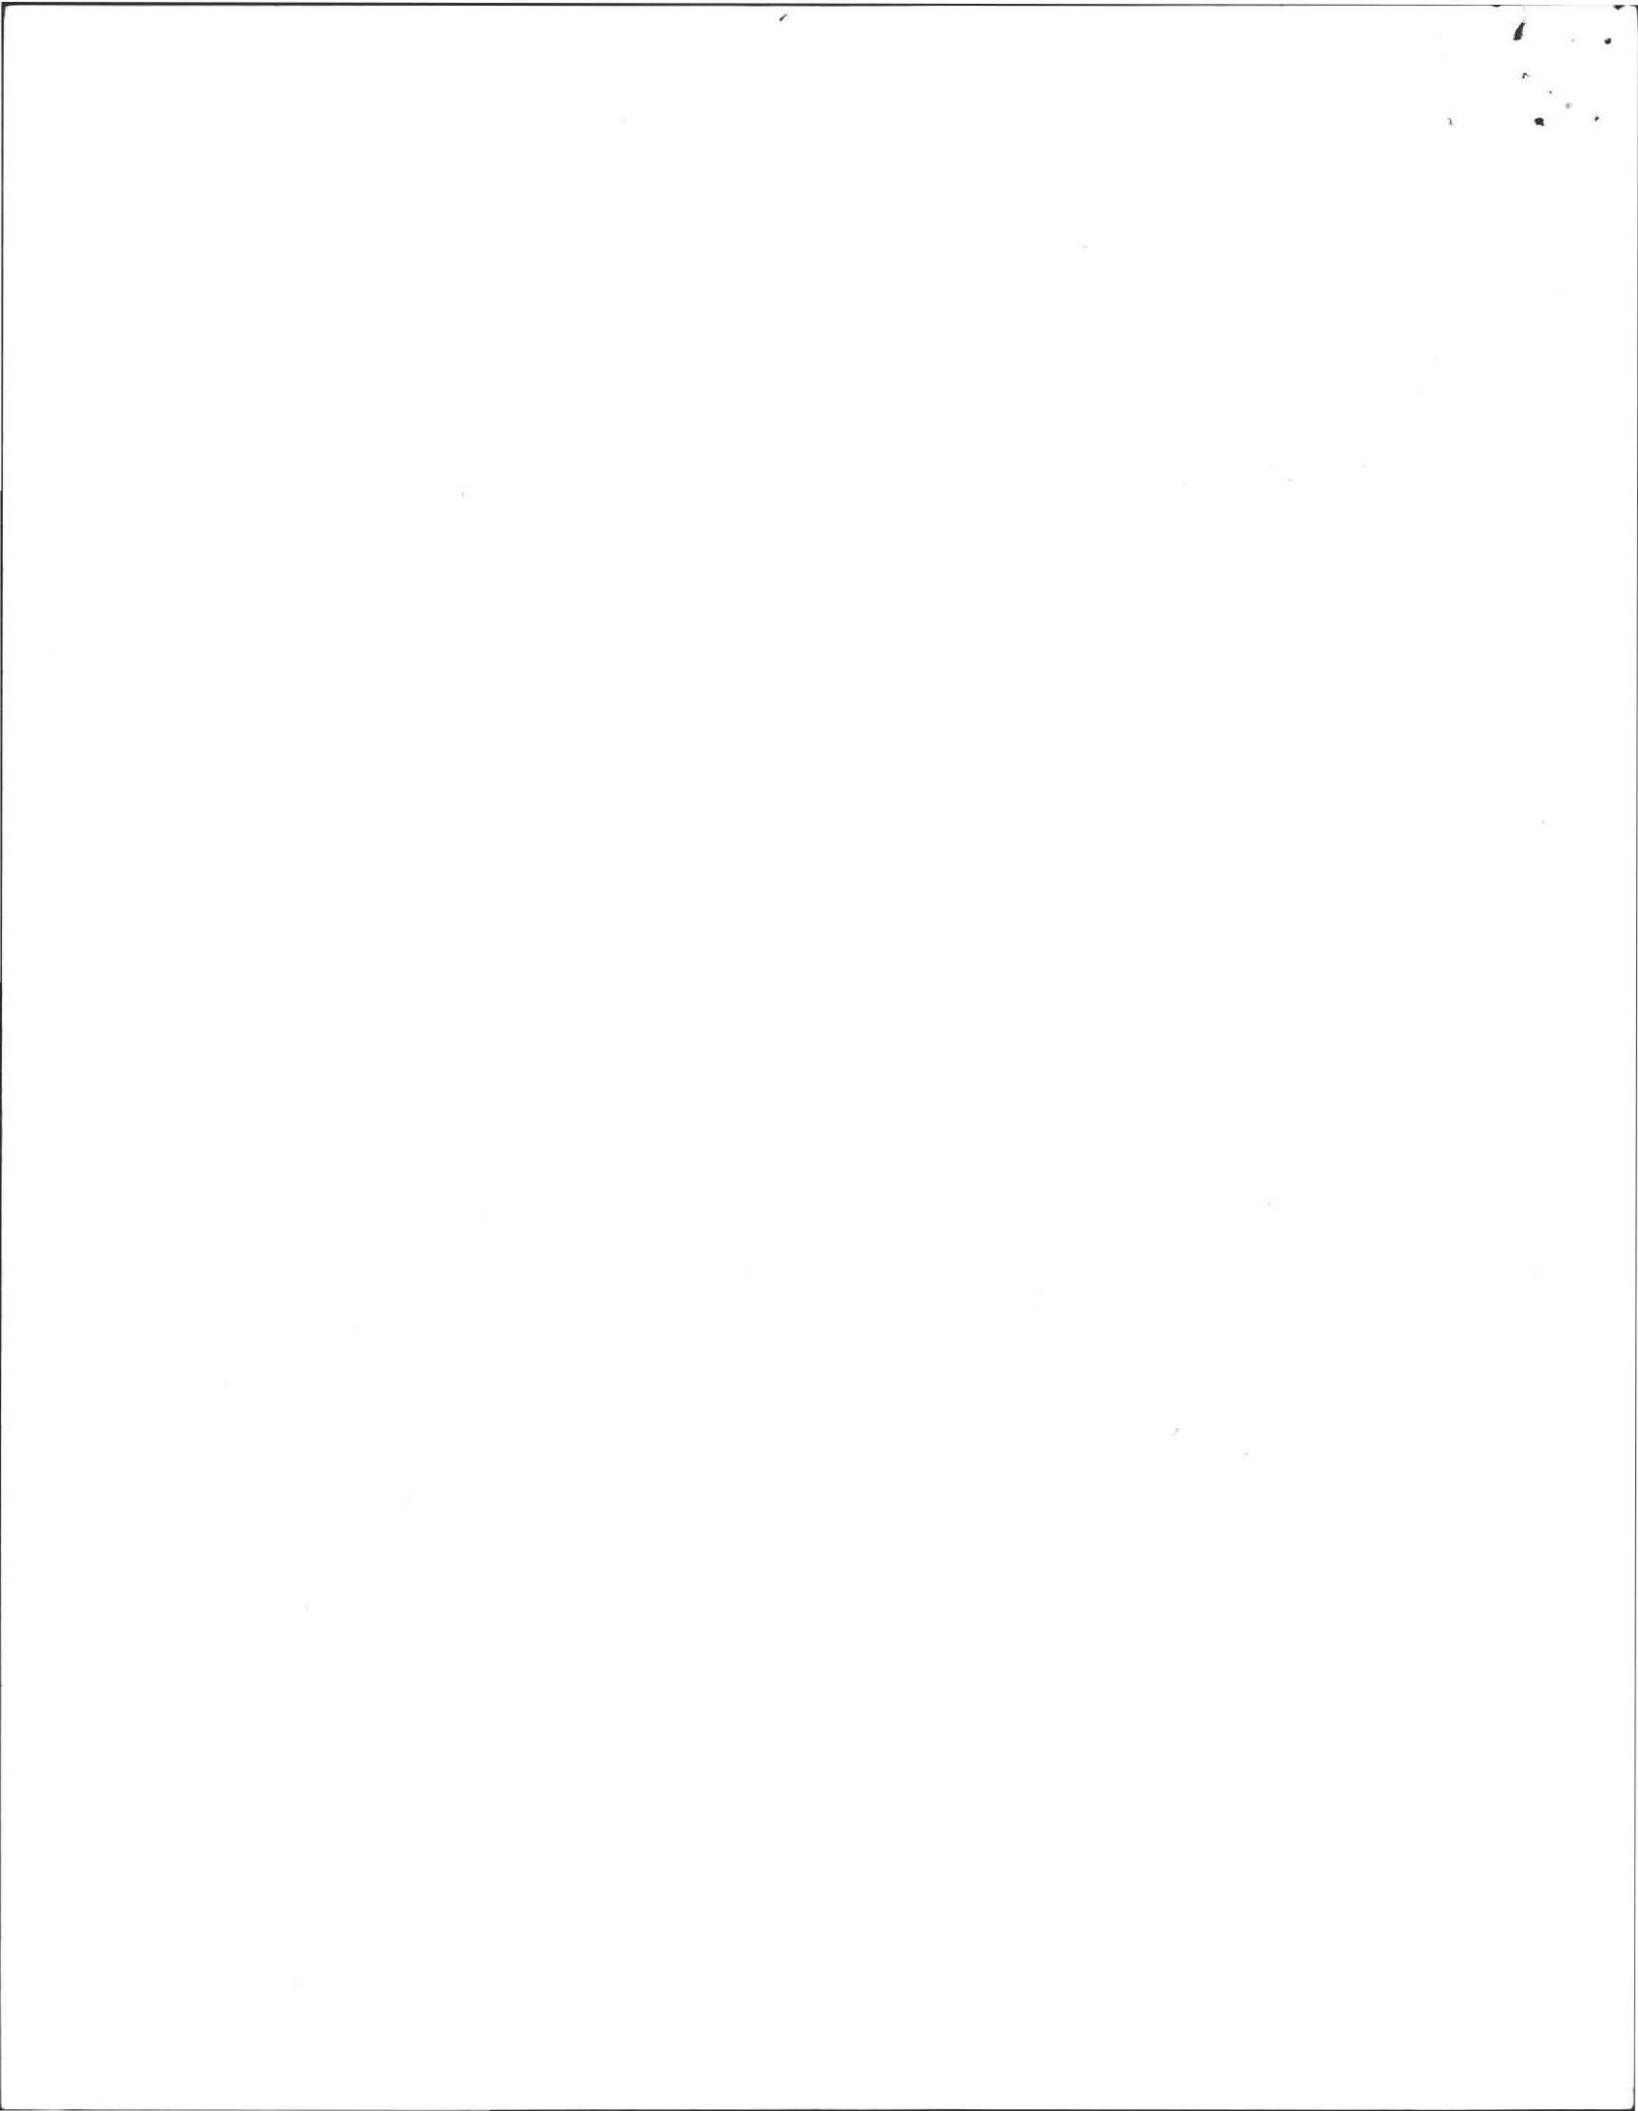

PLAN SHOWING SEWAGE DISPOSAL

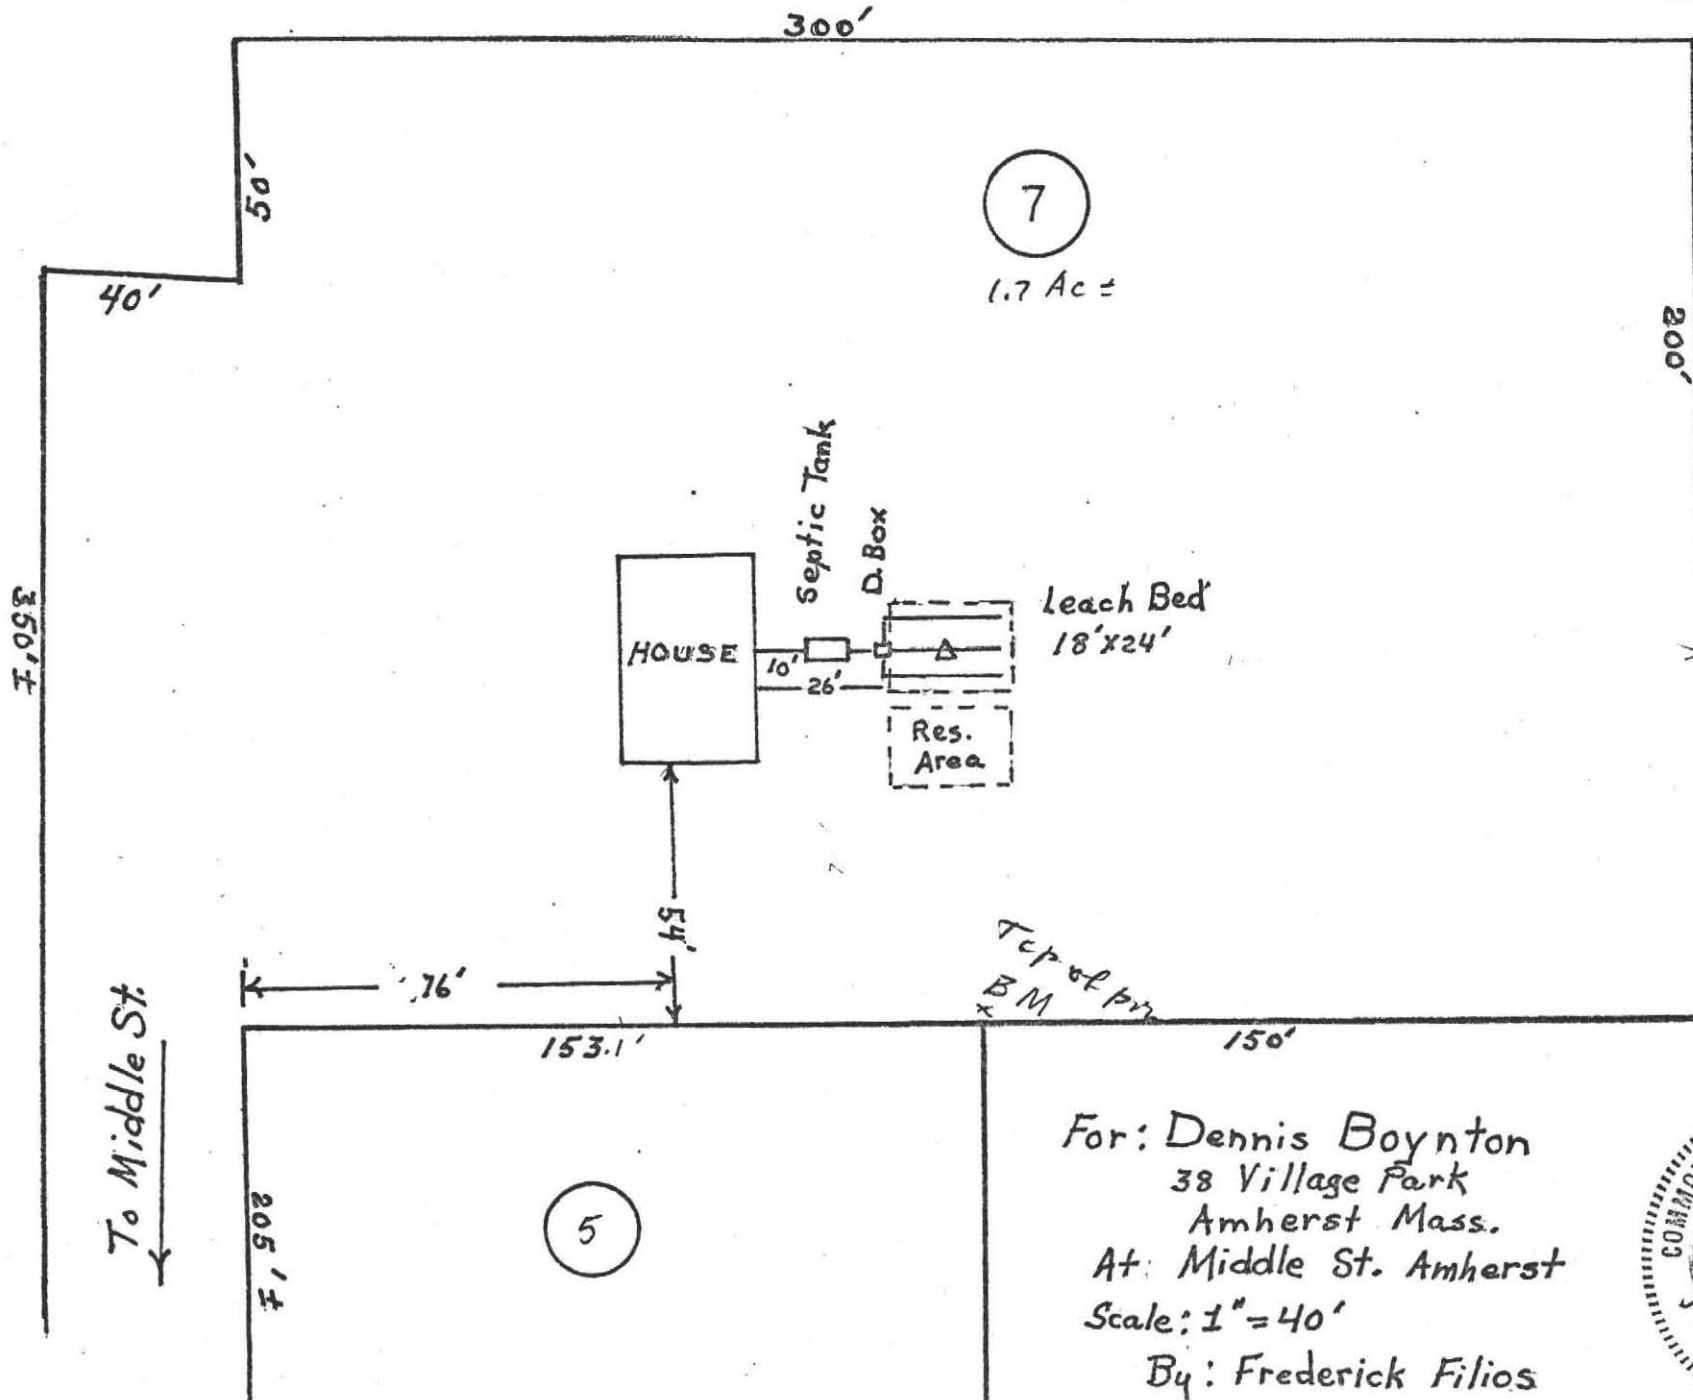


RT. of Way

To Middle St.

For: Dennis Boynton
38 Village Park
Amherst Mass.
At: Middle St. Amherst
Scale: 1" = 40'
By: Frederick Filios



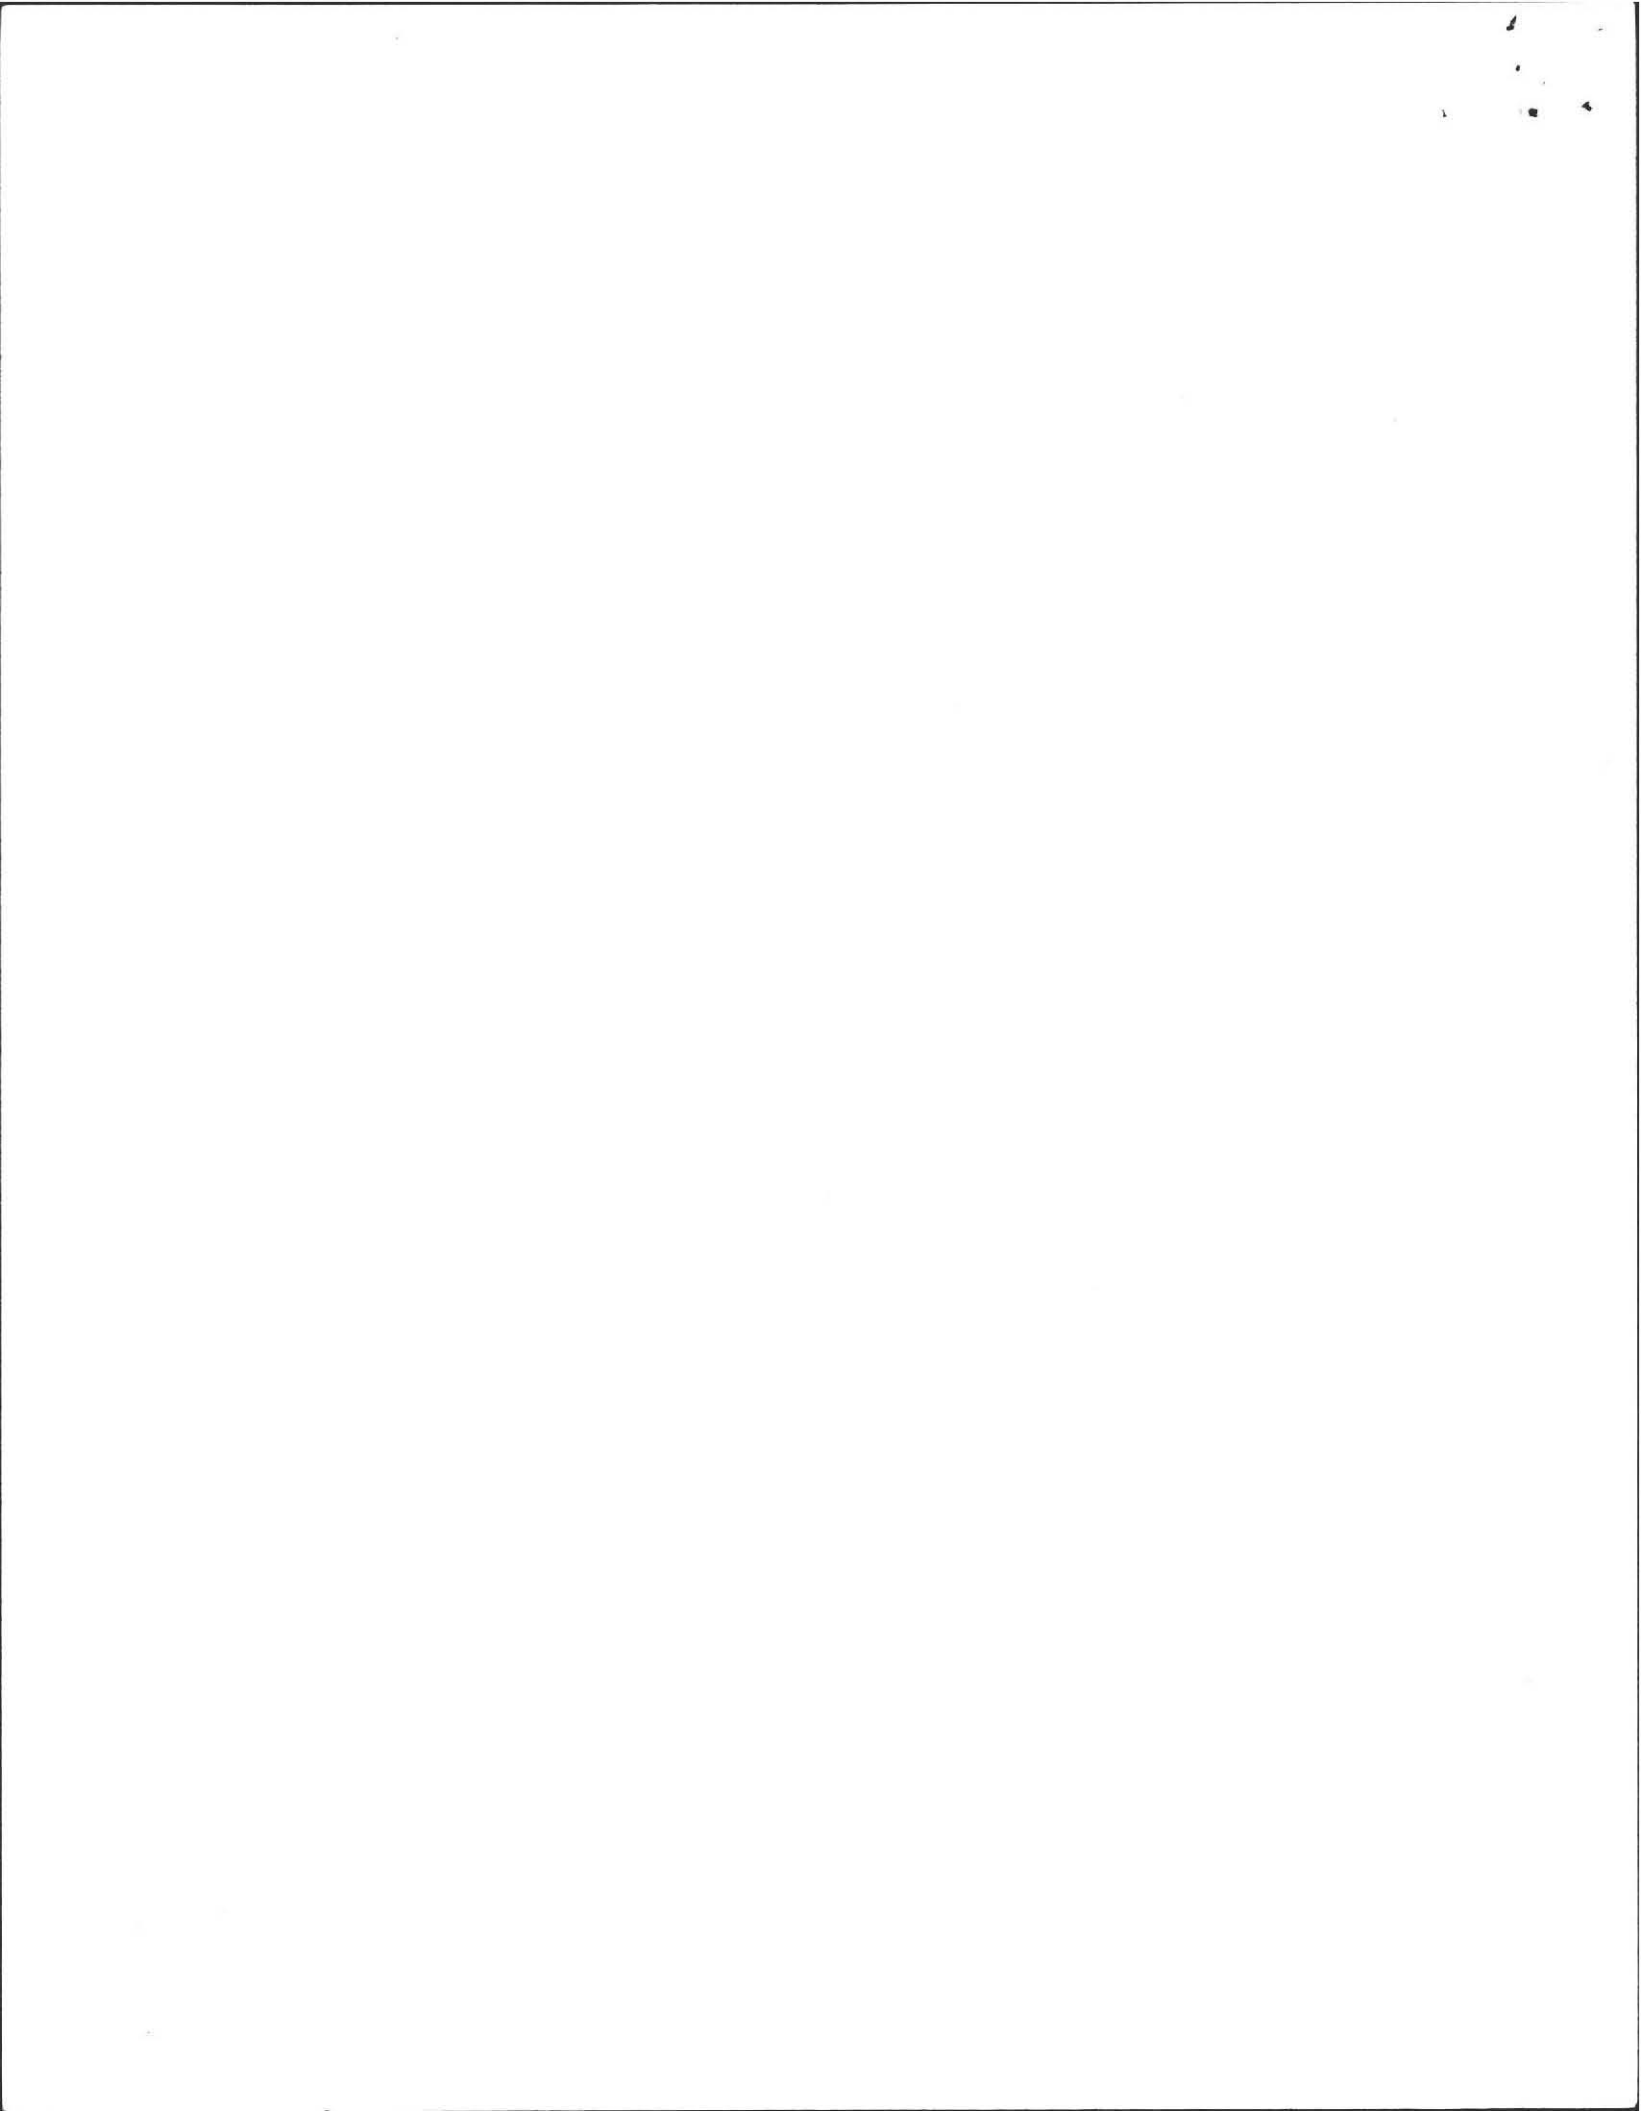


PROFILE OF SEPTIC SYSTEM

Apr. 1984

For: Dennis Boynton
Amherst Mass
At: Middle St.

Scale: Horizontal, 1" = 10'
Vertical, 1" = 3'
By: Frederick Filios

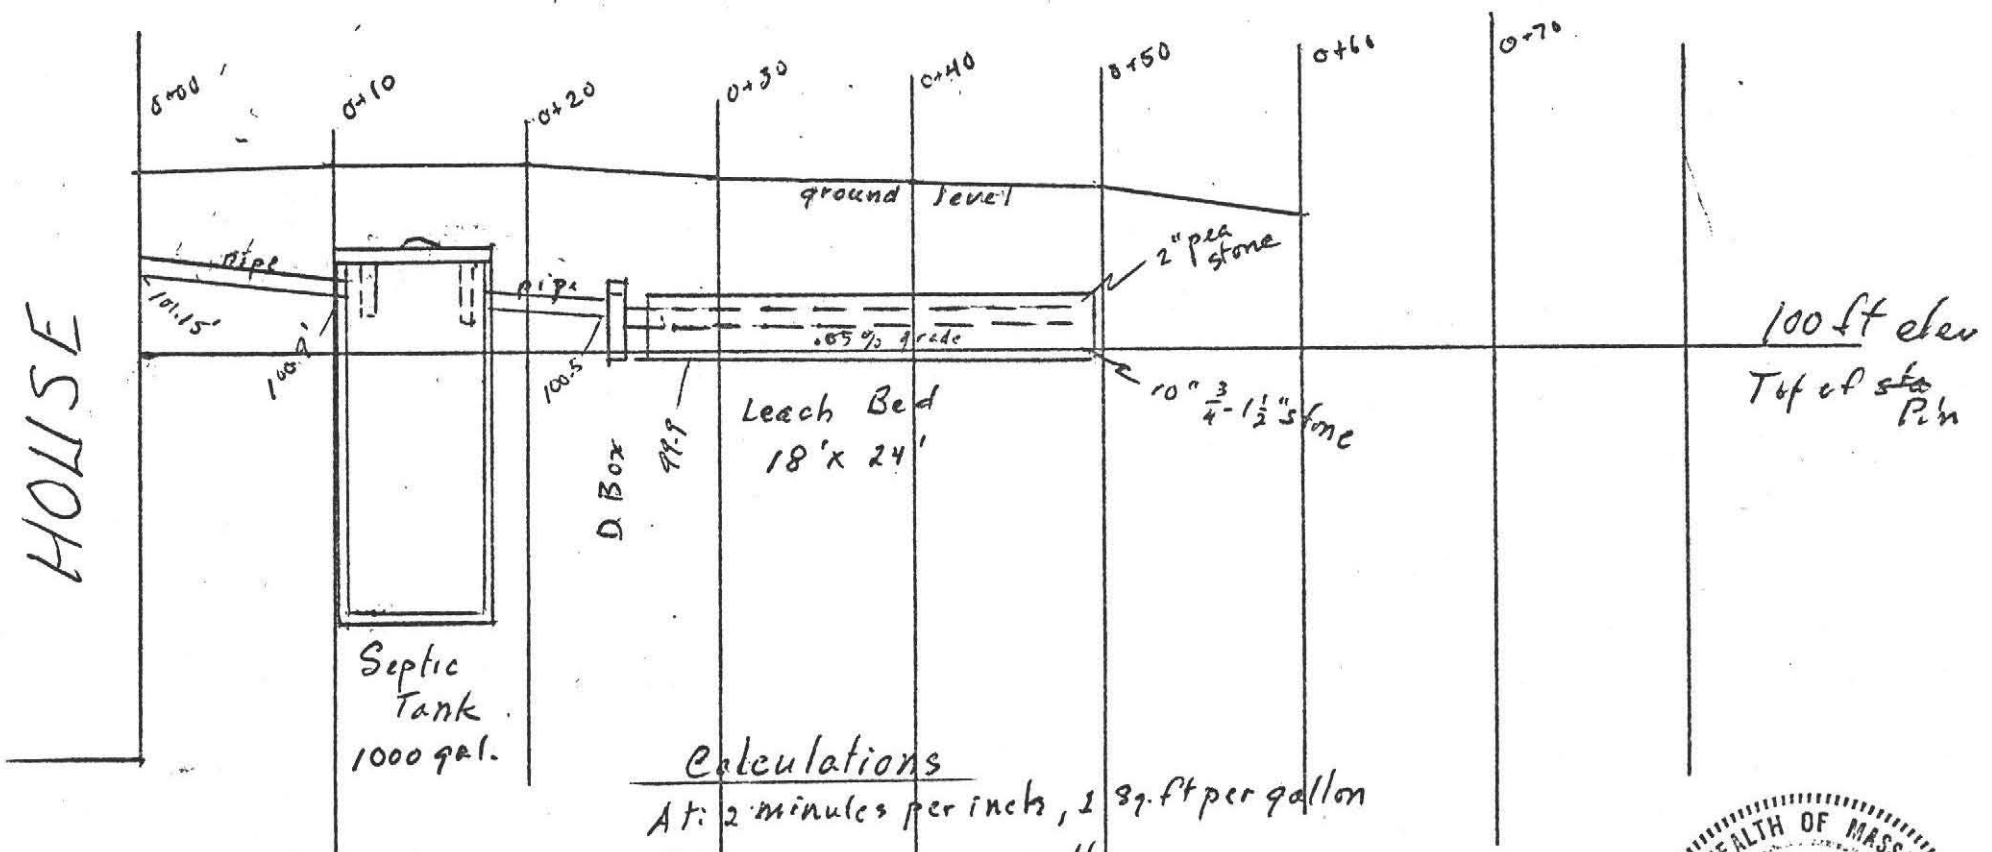

Calculations
 At: 2 minutes per inch, 1 sq. ft per gallon
 $3 \text{ Bdm} \times 110 = 330 \text{ gallons}$
 $18' \times 24' = 432 \text{ sq. ft} = 432 \text{ gallons proposed}$





OWNER L. Robt Mannheim

DATE Apr. 21 1977

LOCATION Middle St



OBSERVER Fred Filios

Lot # 2

Lot # 3

Rate 2 min/inch

Rate
2 min/inch

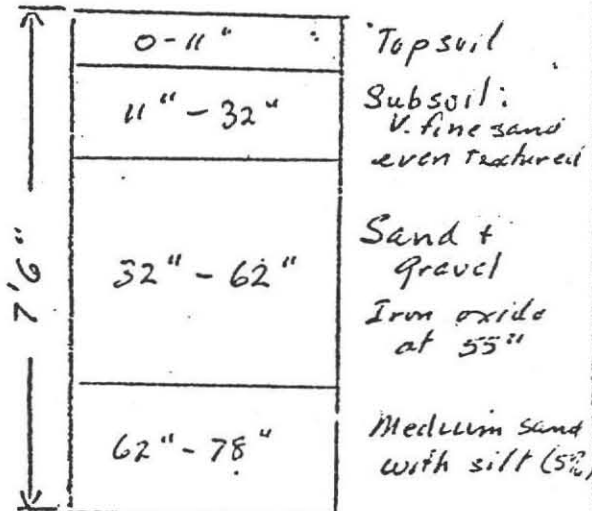
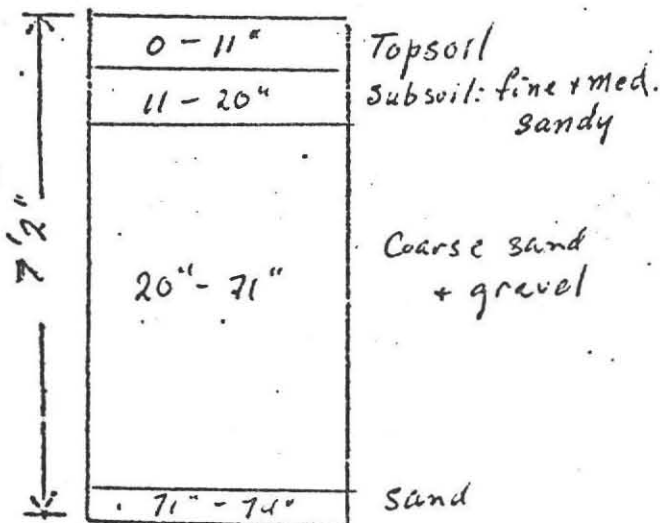


GROUND WATER none

GROUND WATER 62"

Lot # 7 Rate 2 min/inch

Lot # 8 2 min./inch Rate

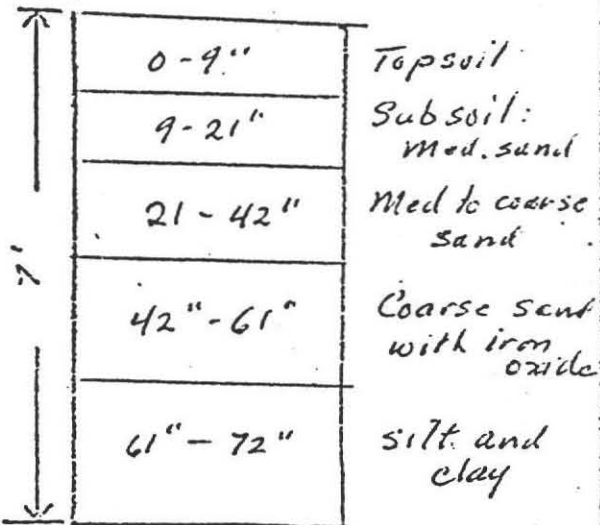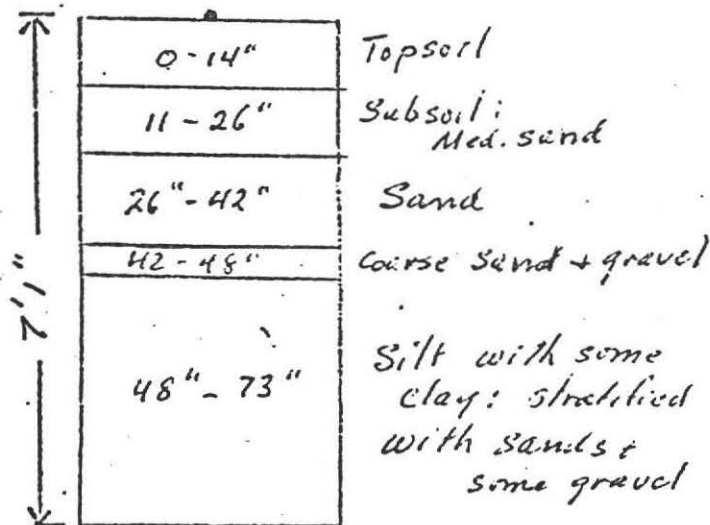


GROUND WATER 6
seepage at 55" 2 min/inch

GROUND WATER 66 inches

Dennis
Baynton

256-8645



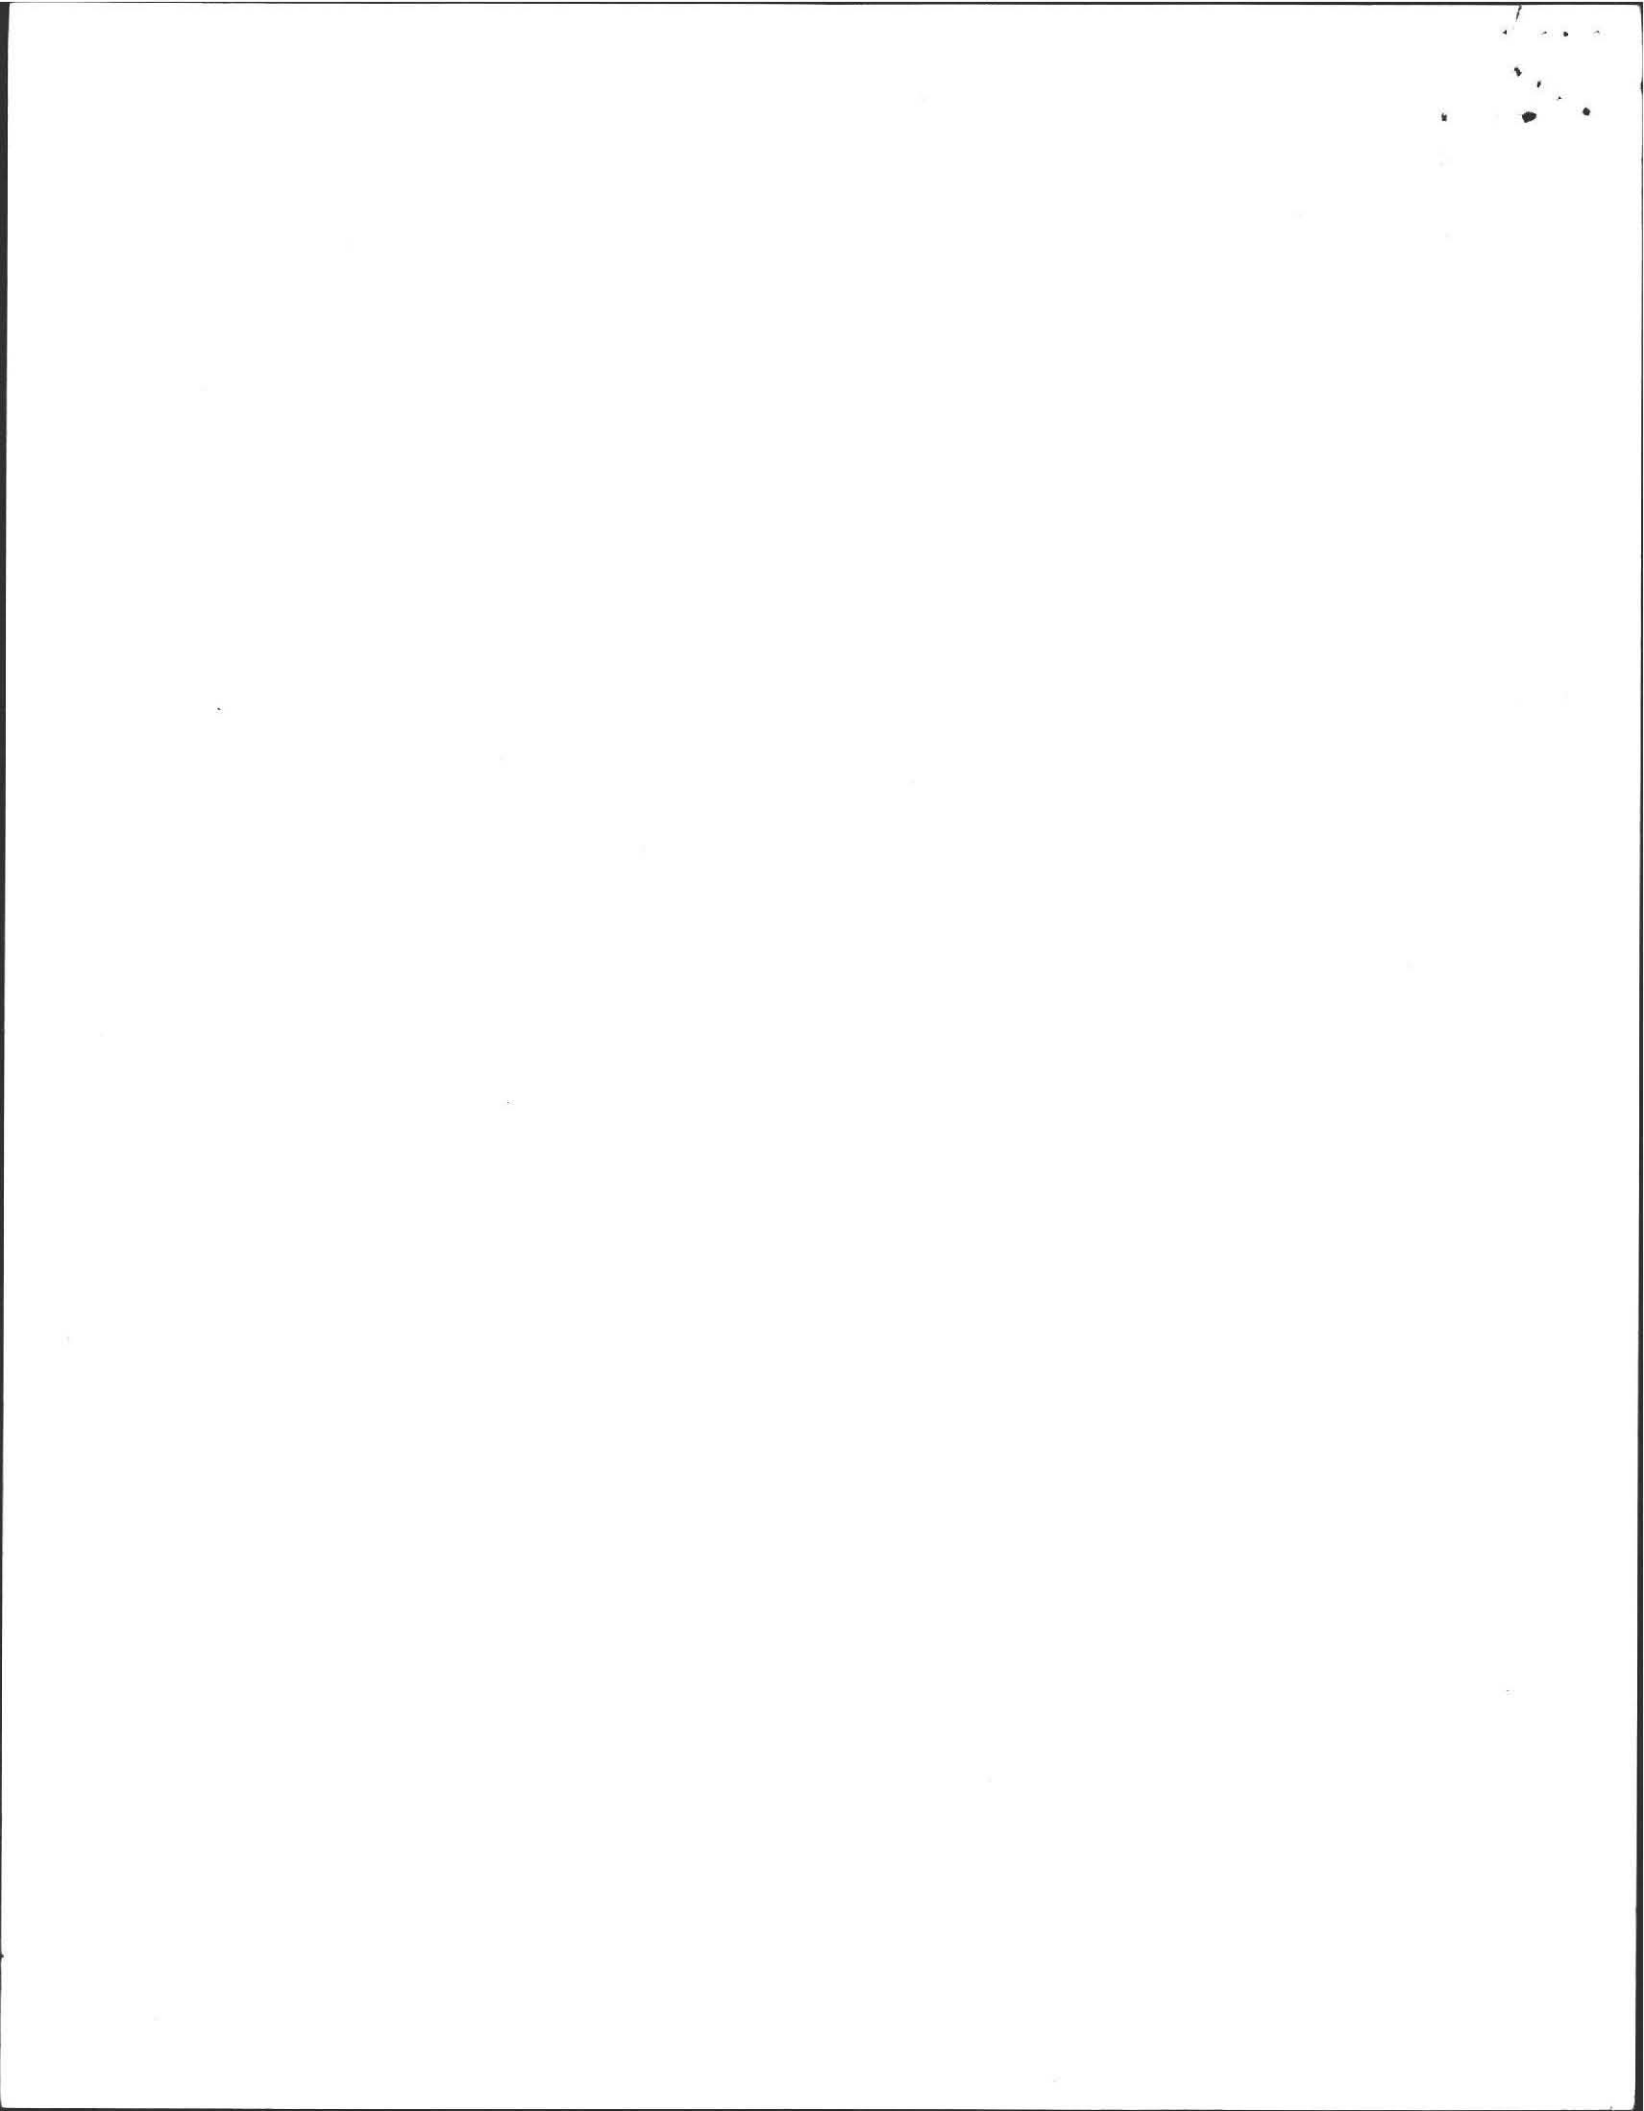

**FIRE
CASUALTY**

**A.S.A.P.
Adjustment Service, Inc.**

**COMPENSATION
SPECIAL INVESTIGATION**

24 Elm Street, Suite #3
Westfield, MA 01085

"Multiline Adjusters Specializing in Quality"

Tel. (413)562-4154
Fax (413)562-7993

05/02/00

To: Board of Health or
Board of Selectmen
TOWN HALL
AMHERST, MASS. 01002

Re: Insured: DENNIS & VIRGINIA BOYNTON

Property Address: 384 MIDDLE STREET
AMHERST, MA 01002

Policy No.: HP1573352

Loss of: 11/22/99

Loss Type: WATER AG

File No.: 00-048684-00P

Claim has been made involving loss, damage or destruction of the above captioned property, which may either exceed \$ 1,000.00 or cause Mass.Gen. Law, Chapter 143, Section 6 to be applicable.

If any notice under Mass. Gen. Laws, Ch. 139, Sec. 3B is appropriate please direct it to the attention of the writer and include a reference to the captioned insured, location, policy number, date of loss and claim or file number.

Larry Sartori, Adjuster

On this date, I caused copies of this notice to be sent to the persons named above at the addresses indicated above by first class mail.


Signature and Date

