

SEE ATTACH

BOARD OF HEALTH, AMHERST, MASSACHUSETTS

#45 803

APPLICATION FOR DISPOSAL WORKS CONSTRUCTION PERMIT

No. 80-3 Date 3-13-80 Fee 15.00 Date Rec'd. 3-13-80 By CED.

Application is hereby made for a permit to Construct (X) or Repair () an Individual Sewage Disposal System at:

Location-Address 45 OVERLOOK DRIVE or Lot No. 52

Owner RATHBUN BROS Address P.O. 707 AMHERST

Contractor KARL'S ETC. Address RIVER DR. WAMCOTT

Type of Building _____ Dimensions _____ Size Lot 1.02A.

Dwelling-No. of Bedrooms 3 Expansion Attic WD Garbage Grinder (YES)

Other _____ No. of persons _____ Showers ()

Other fixtures _____

Town Water? NO Type of Well ARIZONIAN (DRILL)

Design Flow 55 gallons per person per day. Total daily flow 350 gallons

Septic Tank-Liquid capacity 1500 gallons Dimensions: L 9 W 4 D 5

Disposal Trench-No. _____ Width _____ Total Length _____ Total leaching area _____ sq. ft.

Disposal Bed-No. 1 Diameter 20x30 Depth below inlet _____ Total leaching area 600 sq. ft. MIN.

Dry Well-No. _____ Diameter _____ Depth below inlet _____ Dimensions: _____ x _____ x _____

Other: Distribution box (X) No. _____ Dosing tank ()

(Depth of Soil Line Below finished grade at foundation _____)

Percolation Test Results Performed by HUNTLEY ENGINEERING Date 4-17-73

Test Pit No. 1 4 minutes per inch Depth of Test Pit 3'-10" SEE ATTACHED

Test Pit No. 2 _____ minutes per inch Depth of Test Pit _____

Description of Soil SILTY SAND GRASS-TILE Depth to Ground Water NONE AT 7'

Will disposal area be filled? _____ Cut down? _____

(On reverse side or separate sheet, show plot plan with building. Include dimensions, distances from all boundaries. Show location of wells, streams, ledge, large trees, etc.)

AGREEMENT: The undersigned agrees to construct the aforescribed individual sewage disposal system in accordance with the provisions of Article XI of the Sanitary Code and regulations of the Amherst Board of Health. The undersigned further agrees not to place the system in operation until a Certificate of Compliance has been issued by this board of health.

Application Approved by CED [Signature] Amy Rathbun Owner or builder 3-13-80 date

Application Disapproved for the following reasons: _____ date 3-13-80

BOARD OF HEALTH, AMHERST, MASSACHUSETTS

CERTIFICATE OF COMPLIANCE

THIS IS TO CERTIFY, That the individual Sewage Disposal System installed () or repaired () by _____ at _____ has been constructed in accordance with the provisions of

INSTALLER

Article XI of the State Sanitary Code as described in the application for Disposal Works Construction Permit No. _____ dated _____

The issuance of this certificate shall not be construed as a guarantee that the system will function satisfactorily.

DATE _____ Inspector _____

BOARD OF HEALTH, AMHERST, MASSACHUSETTS

DISPOSAL WORKS CONSTRUCTION PERMIT

No. 80-3 Permission is hereby granted RATHBUN BROS - KARL'S ETC. to construct (X) or repair () an Individual Sewage Disposal System at LOT 52 45 OVERLOOK DR

as shown on the application for Disposal Works Construction Permit No. 80-3

This permit is issued with the understanding that future alterations or additions will be made if necessary. This permit shall not be construed as permission to create or maintain any sewage nuisance and in the issuance of this permit the Board of Health assumes no responsibility for the future operation or maintenance of the system.

DATE 3-13-80 Board of Health [Signature]

1880
1881
BOARD OF HEALTH, AMHERST, MASSACHUSETTS
APPLICATION FOR DISPOSAL WORKS CONSTRUCTION PERMIT

65
 No. 73-39 Date May 9, 1973 Fee 3- Date Rec'd. May 9, 1973 By DGF

Application is hereby made for a permit to Construct () or Repair () an Individual Sewage Disposal

System at: Location—Address 45 OVERLOOK DRIVE or Lot No. 52

Owner ROY INDUSTRIES INC. Address CASHMAN ROAD SHUTES BURY.

Contractor W.W. CLARK. Address SHUTES BURY.

Type of Building REBUILT Dimensions _____ Size Lot 1.02 A.

Dwelling—No. of Bedrooms 4 Expansion Attic () Garbage Grinder ()

Other _____ No. of persons _____ Showers ()

Other fixtures _____

Town Water? NO Type of Well ART.

Design Flow 50 gallons per person per day. Total daily flow 400 gallons

Septic Tank—Liquid capacity 1200 gallons Dimensions: L 10'-0" W 5'-4" D 4'-10"

Disposal Trench—No. 1 Width 20 Total Length 30 Total leaching area 600 sq. ft.

Disposal Bed—No. _____ Diameter _____ Depth below inlet _____ Total leaching area _____ sq. ft.

Dry Well—No. _____ Diameter _____ Depth below inlet _____ Dimensions: _____ x _____ x _____

Other: Distribution box () No. _____ Dosing tank ()

(Depth of Soil Line Below finished grade at foundation _____)

Percolation Test Results Performed by HUNTLOY ENGINEERING Date 4/17-19/73

Test Pit No. 1 4 minutes per inch Depth of Test Pit 3'-10"

Test Pit No. 2 _____ minutes per inch Depth of Test Pit _____

Description of Soil SILTY SAND & GRAVEL Depth to Ground Water NONE

Will disposal area be filled? _____ Cut down? _____

(On reverse side or separate sheet, show plot plan with building. Include dimensions, distances from all boundaries. Show location of wells, streams, ledge, large trees, etc.)

AGREEMENT: The undersigned agrees to construct the aforescribed individual sewage disposal system in accordance with the provisions of Article XI of the Sanitary Code and regulations of the Amherst Board of Health. The undersigned further agrees not to place the system in operation until a Certificate of Compliance has been issued by this board of health.

Application Approved by [Signature] Owner or builder Roy Industries Inc. BY [Signature] date 5/9/73

Application Disapproved for the following reasons: _____ date 5/14/73

BOARD OF HEALTH, AMHERST, MASSACHUSETTS
CERTIFICATE OF COMPLIANCE

THIS IS TO CERTIFY, That the individual Sewage Disposal System installed () or repaired () by _____ at _____ has been constructed in accordance with the provisions of

INSTALLER Article XI of the State Sanitary Code as described in the application for Disposal Works Construction Permit No. _____ dated _____

The issuance of this certificate shall not be construed as a guarantee that the system will function satisfactorily.

DATE _____ Inspector _____

BOARD OF HEALTH, AMHERST, MASSACHUSETTS
DISPOSAL WORKS CONSTRUCTION PERMIT

No. 73-39 Permission is hereby granted Roy Industries Inc. to construct () or repair () an Individual Sewage Disposal System at LOT 52 45 OVERLOOK DR

as shown on the application for Disposal Works Construction Permit No. 73-39

This permit is issued with the understanding that future alterations or additions will be made if necessary. This permit shall not be construed as permission to create or maintain any sewage nuisance and in the issuance of this permit the Board of Health assumes no responsibility for the future operation or maintenance of the system.

DATE MAY 14, 1973 Board of Health [Signature]

1924
1925
67 Main Rd

PLAN SHOWING SEWAGE DISPOSAL SYSTEM

FOR: BOB SKROCKI
ROSS BUILDING CORP.
LTD. RT. 66
WEST HAMPTON, MA 01027

SITE: LOT 20
OVERLOOK DRIVE
AMHERST, MA

Contour Line: _____
Proposed Contour: - - - - -
Fill Line: - - - - -
Note: No Wells within 200' of Leach

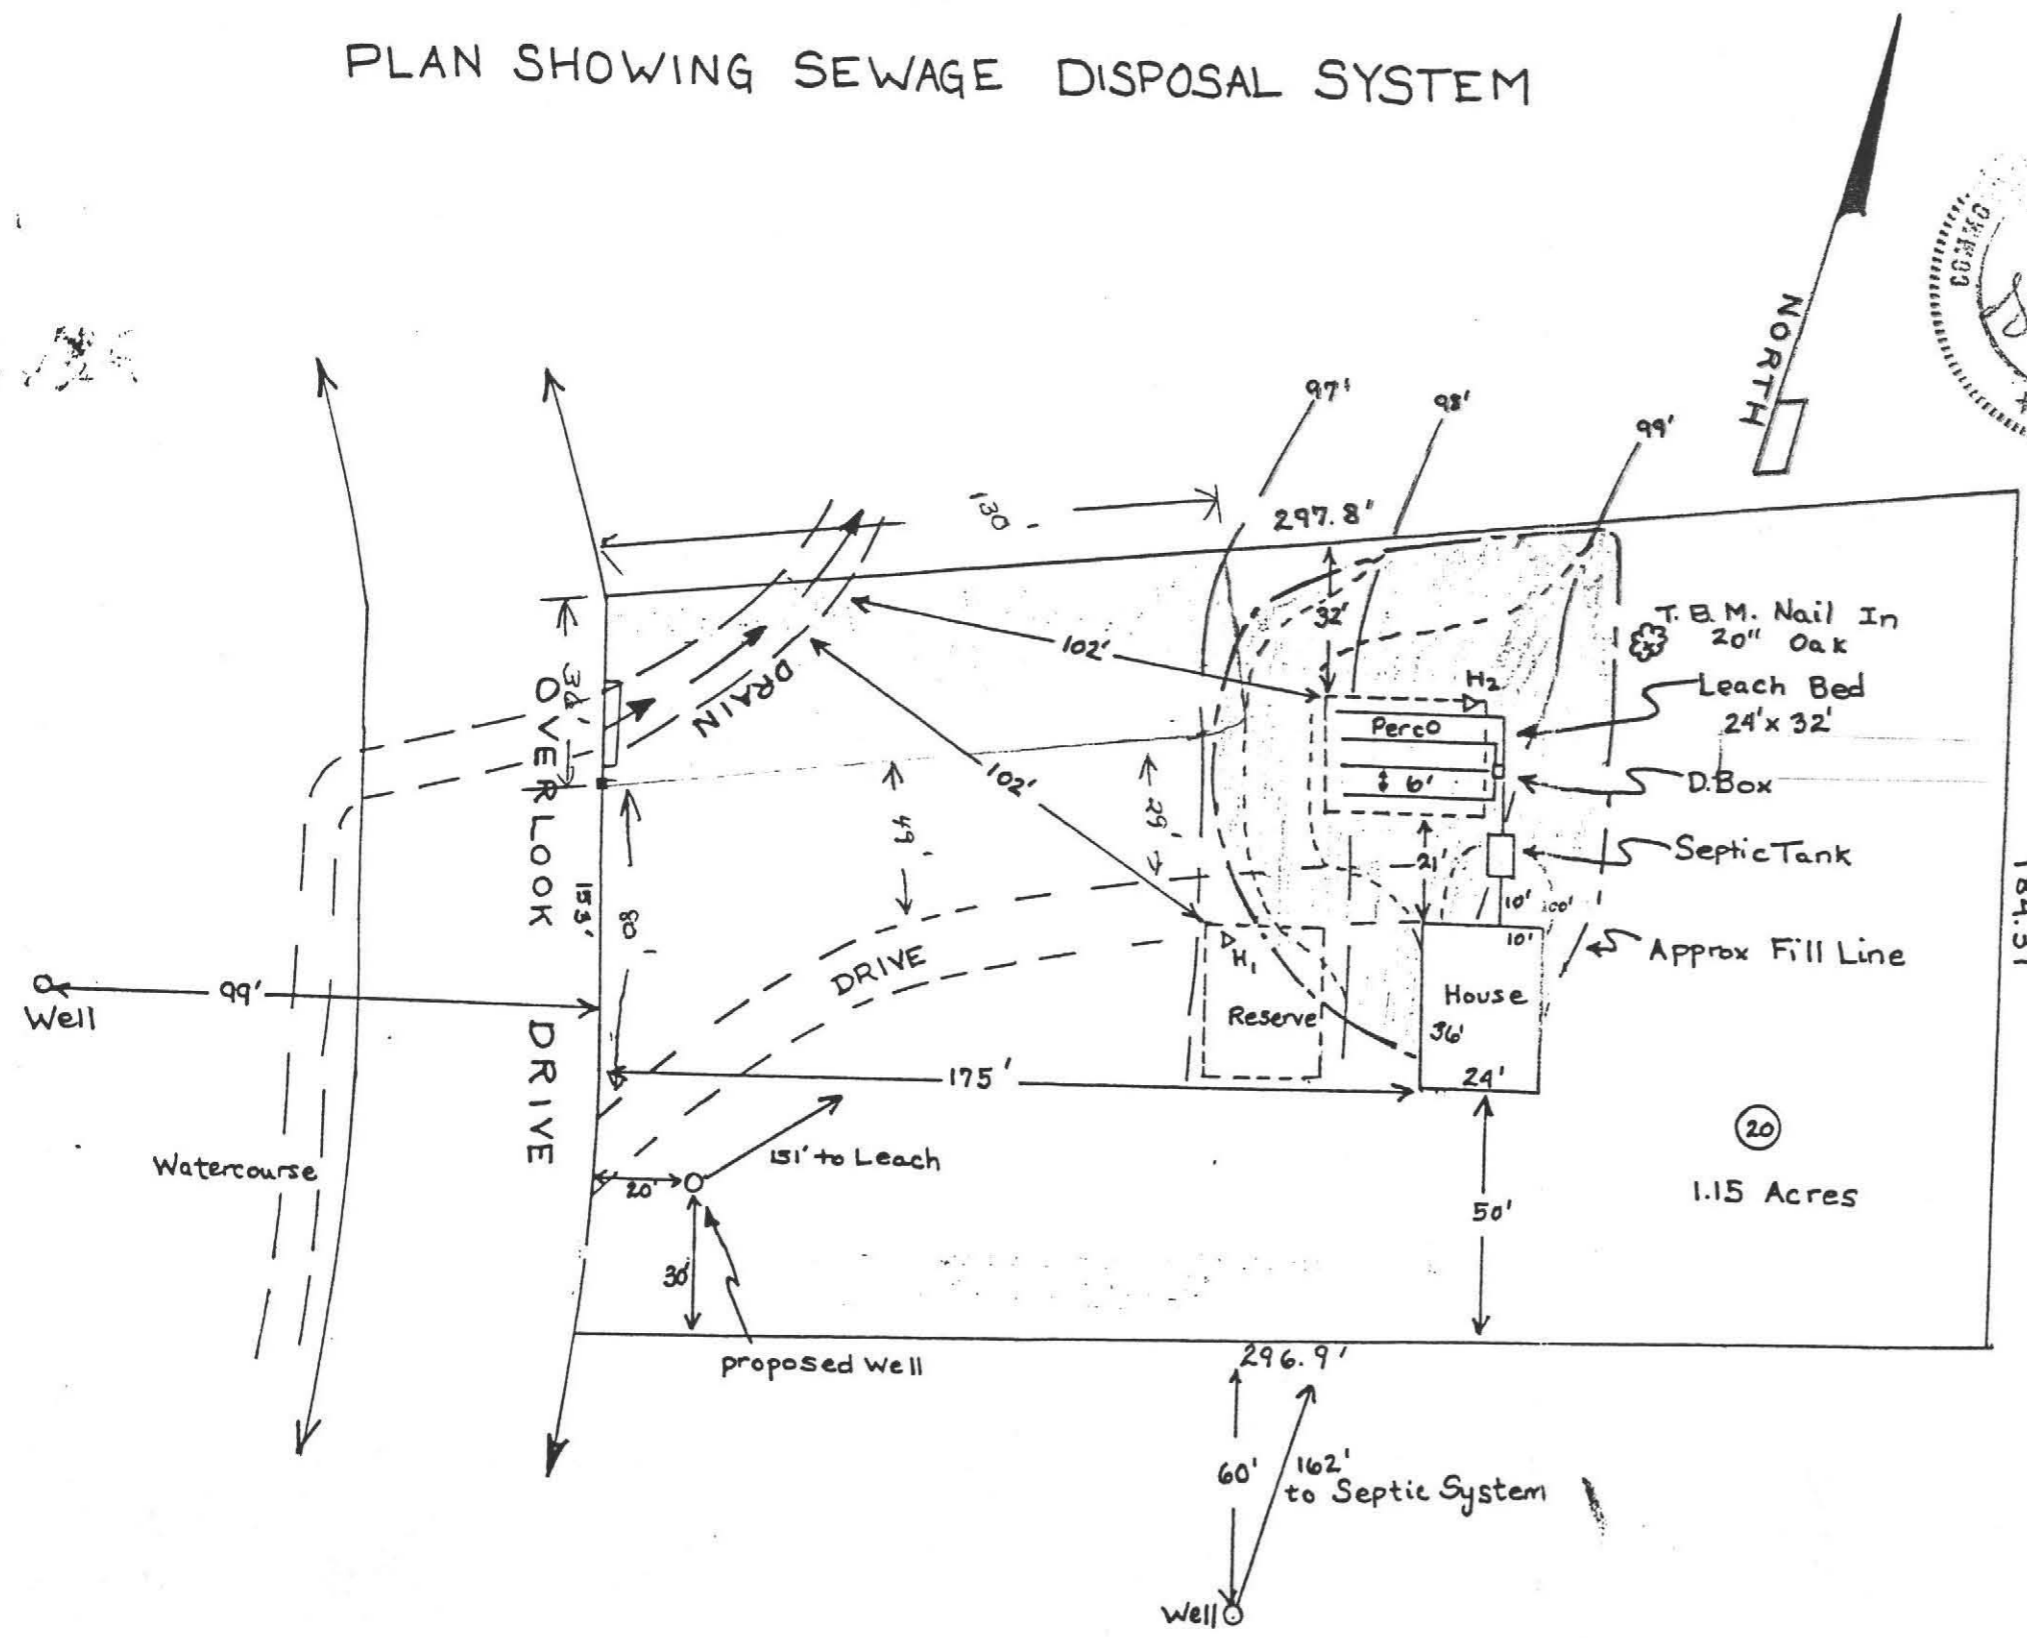

BY: FILIOS ENTERPRISES, INC.
69 PELHAM ROAD
AMHERST, MA 01002 R.W.S.

DATE: JANUARY 20, 1988
SCALE: 1" = 40'-00"

AREA = 50,148± SQ. FT.
1.15± Ac

FB

