

**BOARD OF HEALTH, AMHERST, MASSACHUSETTS
APPLICATION FOR DISPOSAL WORKS CONSTRUCTION PERMIT**

No. 73-67 Date June 7, 1973 Fee \$3.00 Date Rec'd. June 8, 1973 By DGF

Application is hereby made for a permit to Construct (✓) or Repair () an Individual Sewage Disposal System at:

Location—Address ROLLING RIDGE ROAD or Lot No. # 55

Owner TED BLAUVELT Address _____

Contractor _____ Address _____

Type of Building _____ Dimensions _____ Size Lot 29,070

Dwelling—No. of Bedrooms 4 Expansion Attic () Garbage Grinder (✓)

Other _____ No. of persons _____ Showers ()

Other fixtures _____

Town Water? _____ Type of Well _____

Design Flow 50 gallons per person per day. Total daily flow 400 gallons

Septic Tank—Liquid capacity 1250 gallons Dimensions: L 10'-0" W 5'-0" D 5'-4"

Disposal Trench—No. 1 Width 20' Total Length 40' Total leaching area 800 sq. ft.

Disposal Bed—No. _____ Diameter _____ Depth below inlet _____ Total leaching area _____ sq. ft.

Dry Well—No. _____ Diameter _____ Depth below inlet _____ Dimensions: _____ x _____ x _____

Other: Distribution box () No. _____ Dosing tank ()

(Depth of Soil Line Below finished grade at foundation _____)

Percolation Test Results Performed by R. BRAZEAU HUNTLEY ENGR Date 5-8-73

Test Pit No. 1 0.3 minutes per inch Depth of Test Pit 3'-3"

Test Pit No. 2 _____ minutes per inch Depth of Test Pit 6'-6"

Description of Soil 9" TOP SOIL, 11"-0" SILT & GRAVEL Depth to Ground Water NONE

Will disposal area be filled? NO Cut down? _____

(On reverse side or separate sheet, show plot plan with building. Include dimensions, distances from all boundaries. Show location of wells, streams, ledge, large trees, etc.)

AGREEMENT: The undersigned agrees to construct the aforescribed individual sewage disposal system in accordance with the provisions of Article XI of the Sanitary Code and regulations of the Amherst Board of Health. The undersigned further agrees not to place the system in operation until a Certificate of Compliance has been issued by this board of health.

HUNTLEY, JR. 9419
Application Approved by [Signature] Plantation Valley Homes Inc. 6/8/73
Owner or builder [Signature] 6/8/73
date

Application Disapproved for the following reasons:

**BOARD OF HEALTH, AMHERST, MASSACHUSETTS
CERTIFICATE OF COMPLIANCE**

THIS IS TO CERTIFY, That the individual Sewage Disposal System installed () or repaired () by _____ at _____ has been constructed in accordance with the provisions of

INSTALLER

Article XI of the State Sanitary Code as described in the application for Disposal Works Construction Permit No. _____ dated _____

The issuance of this certificate shall not be construed as a guarantee that the system will function satisfactorily.

DATE _____

Inspector _____

**BOARD OF HEALTH, AMHERST, MASSACHUSETTS
DISPOSAL WORKS CONSTRUCTION PERMIT**

No. 73-67

Permission is hereby granted TED BLAUVELT to construct (✓) or repair () an Individual Sewage Disposal System at Lot 55 - Rolling Ridge Rd as shown on the application for Disposal Works Construction Permit No. 73-67

This permit is issued with the understanding that future alterations or additions will be made if necessary. This permit shall not be construed as permission to create or maintain any sewage nuisance and in the issuance of this permit the Board of Health assumes no responsibility for the future operation or maintenance of the system.

DATE June 8 1973

[Signature]
Board of Health

100

BOARD OF DIRECTORS

FOR THE YEAR ENDING

1911

The Board of Directors of the
 Company has the honor to acknowledge
 the receipt of your check for
 the amount of \$100.00
 on the 10th day of
 1911.

CERTIFICATE OF DIVIDENDS

This certificate is issued to
 the holder of the shares of
 the Company, who is entitled
 to receive the same.





THE BOARD OF DIRECTORS

1911
 100


OBSERVATION PIT



REQUESTED BY: TED BLAUVELT
LOCATION: ROLLING RIDGE ROAD
AMHERST
MAIL ADDRESS: _____

DATE: 5-8-73
OBSERVER: DPB
PL

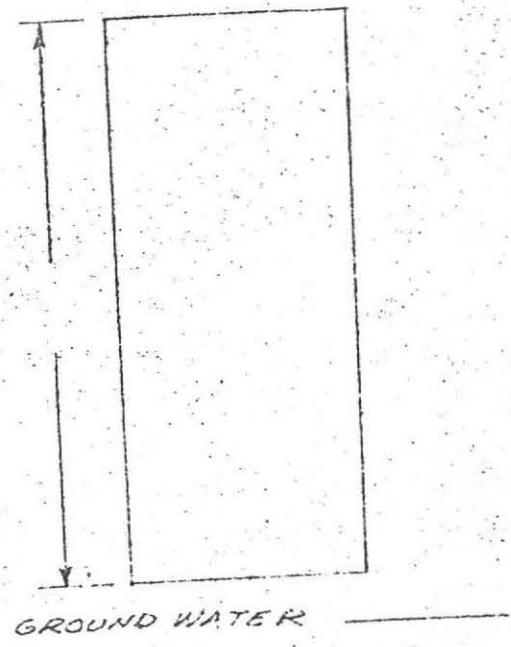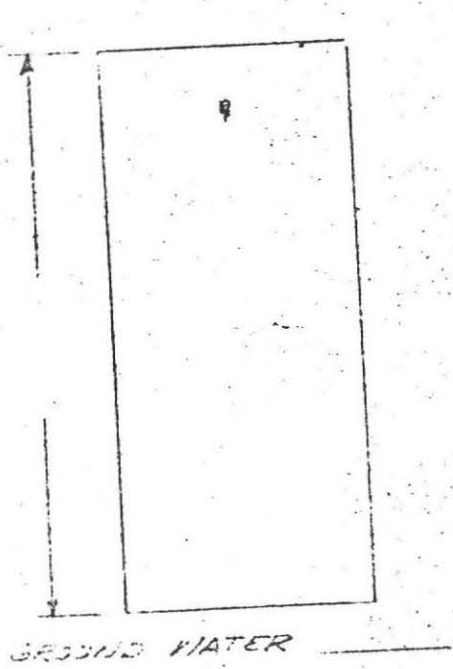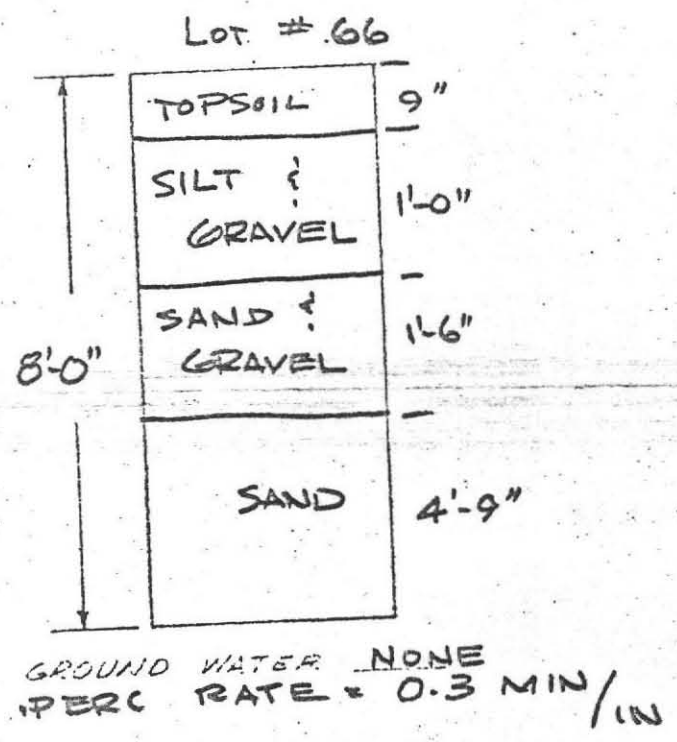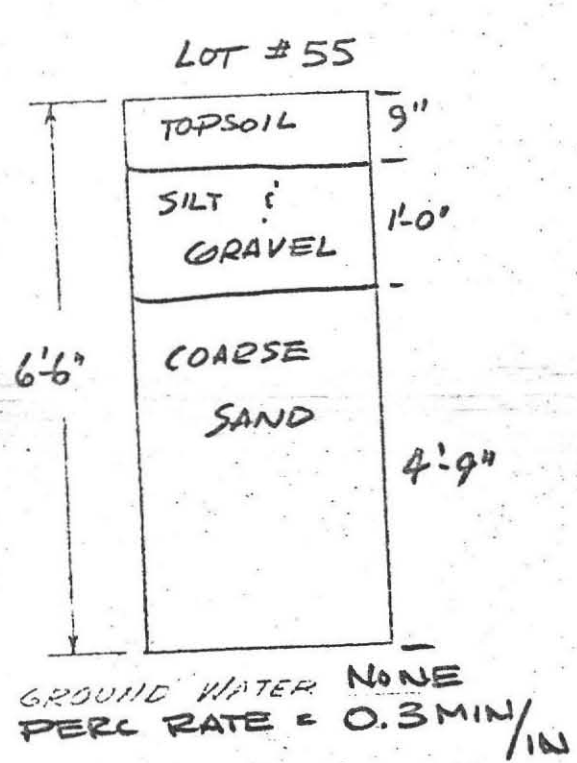

ALMER HUNTLEY, JR. & ASSOCIATES, INC.
REGISTERED LAND SURVEYORS & CIVIL ENGINEERS
238 BRIDGE STREET
NORTHAMPTON, MASS.

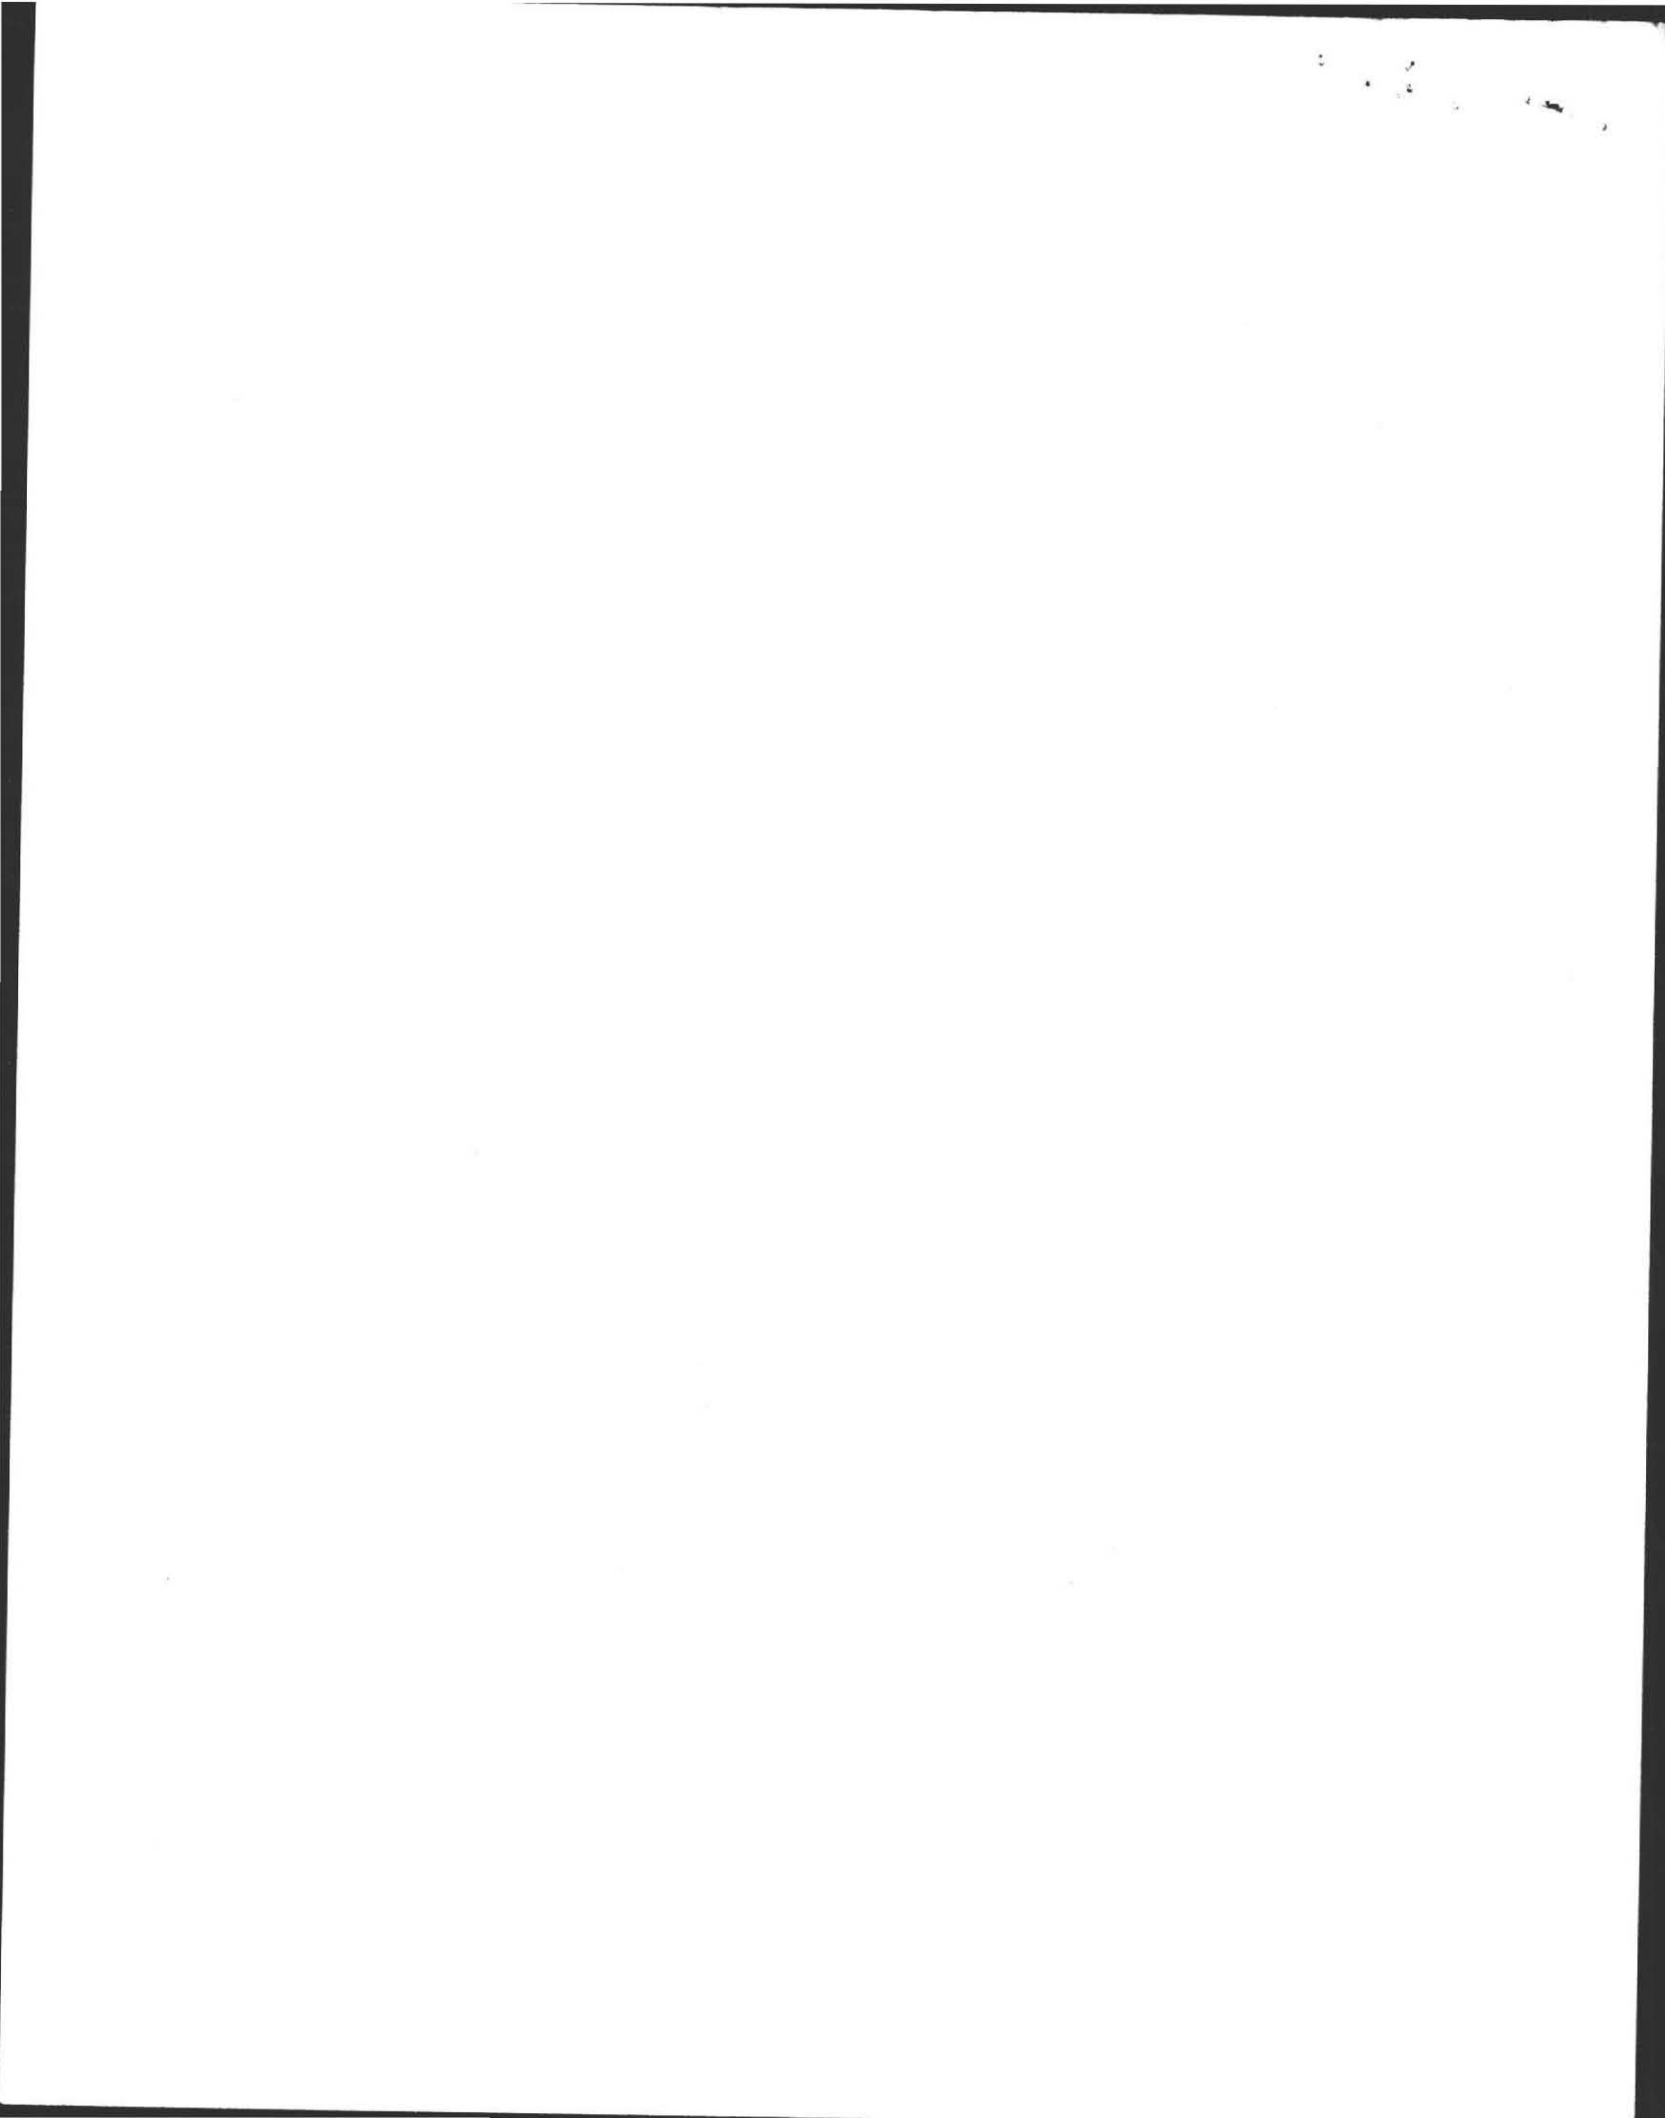

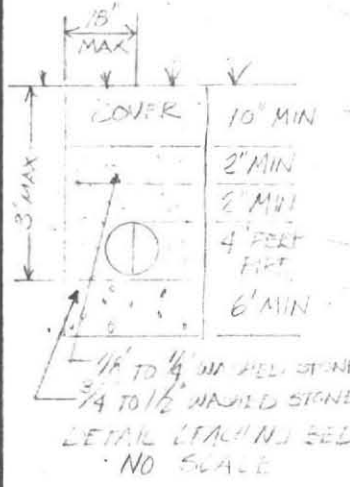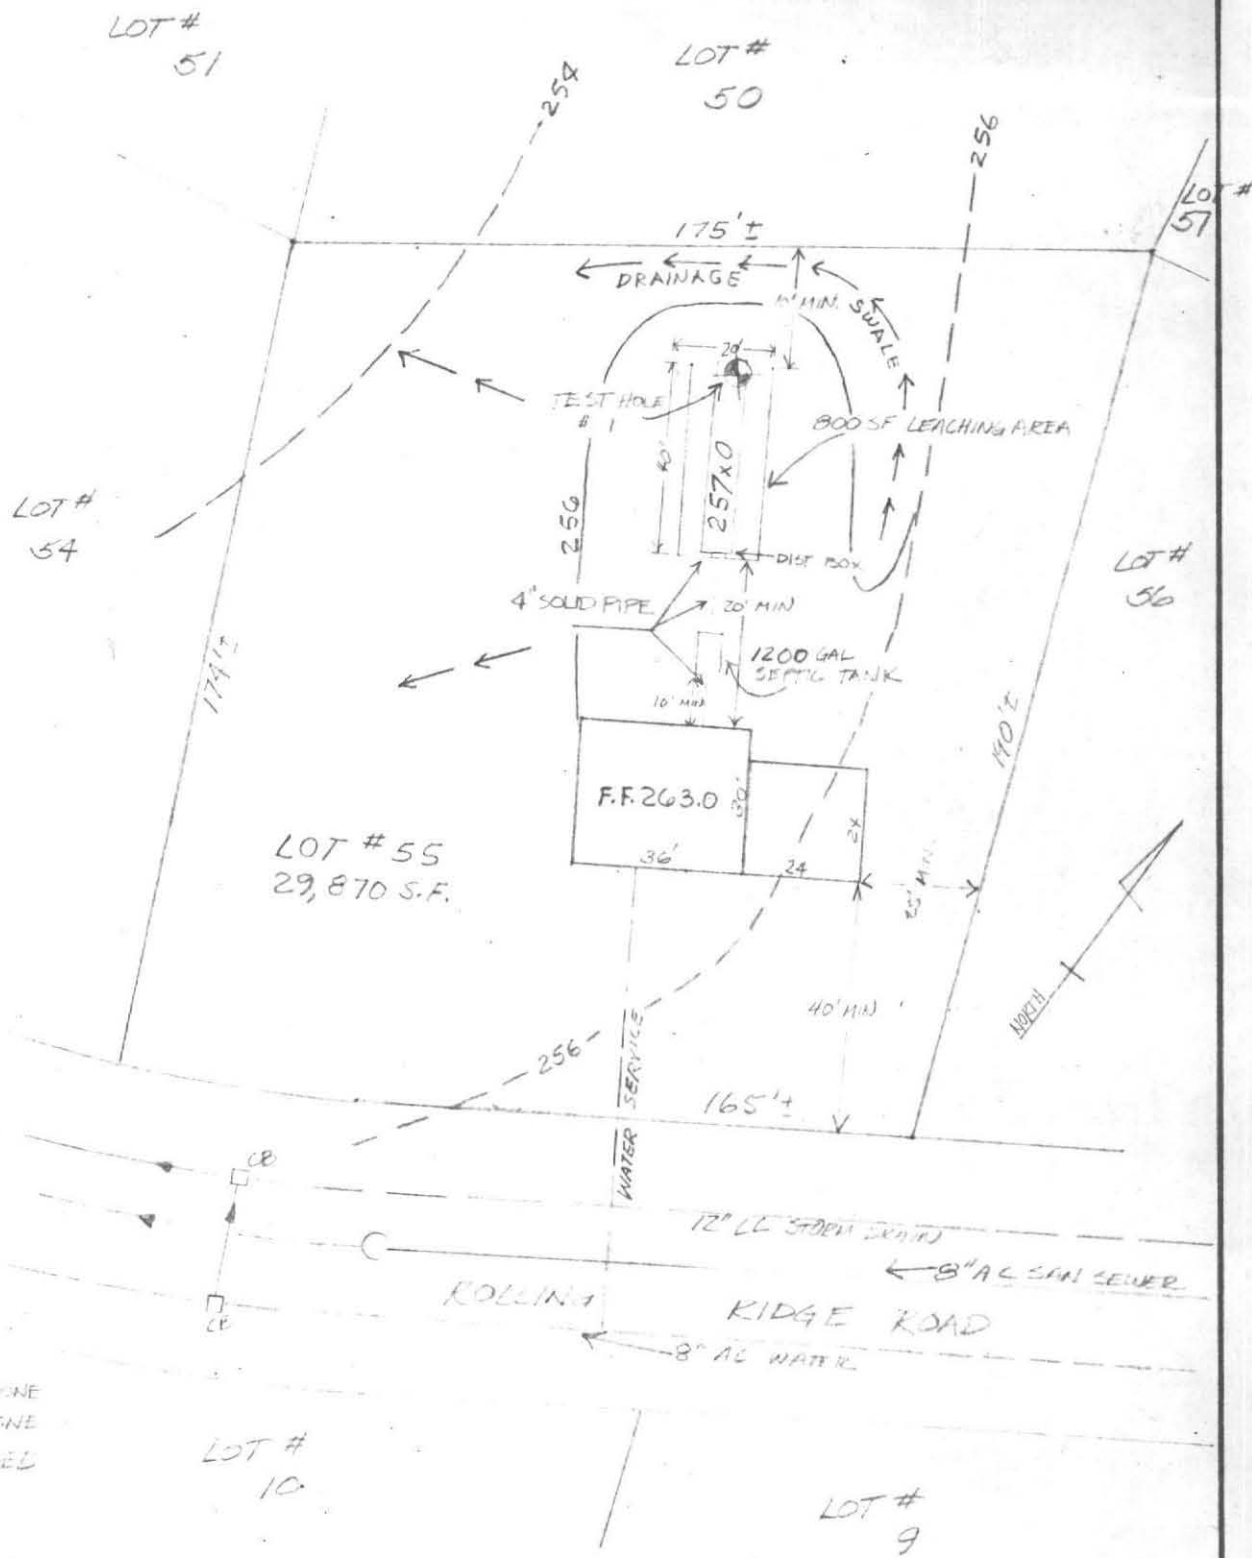


- NOTES:
- 1) 4" EXF PIPE TO BE 6" ON CENTER (MIN. EXF)
 - 2) ALL WORK TO BE DONE IN ACCORDANCE WITH THE STATE SANITARY CODE ARTICLE 21

PLAN OF A PROPOSED
SEWAGE DISPOSAL SYSTEM
AMHERST, MASS.
PREPARED FOR

TEL ELAUVELT
DRAWN-REG 5/25/73 SCALE 1"=40'



ALMER HUNTLEY, JR. & ASSOCIATES, INC.
REGISTERED LAND SURVEYORS & CIVIL ENGINEERS
238 BRIDGE STREET
NORTHAMPTON, MASS.

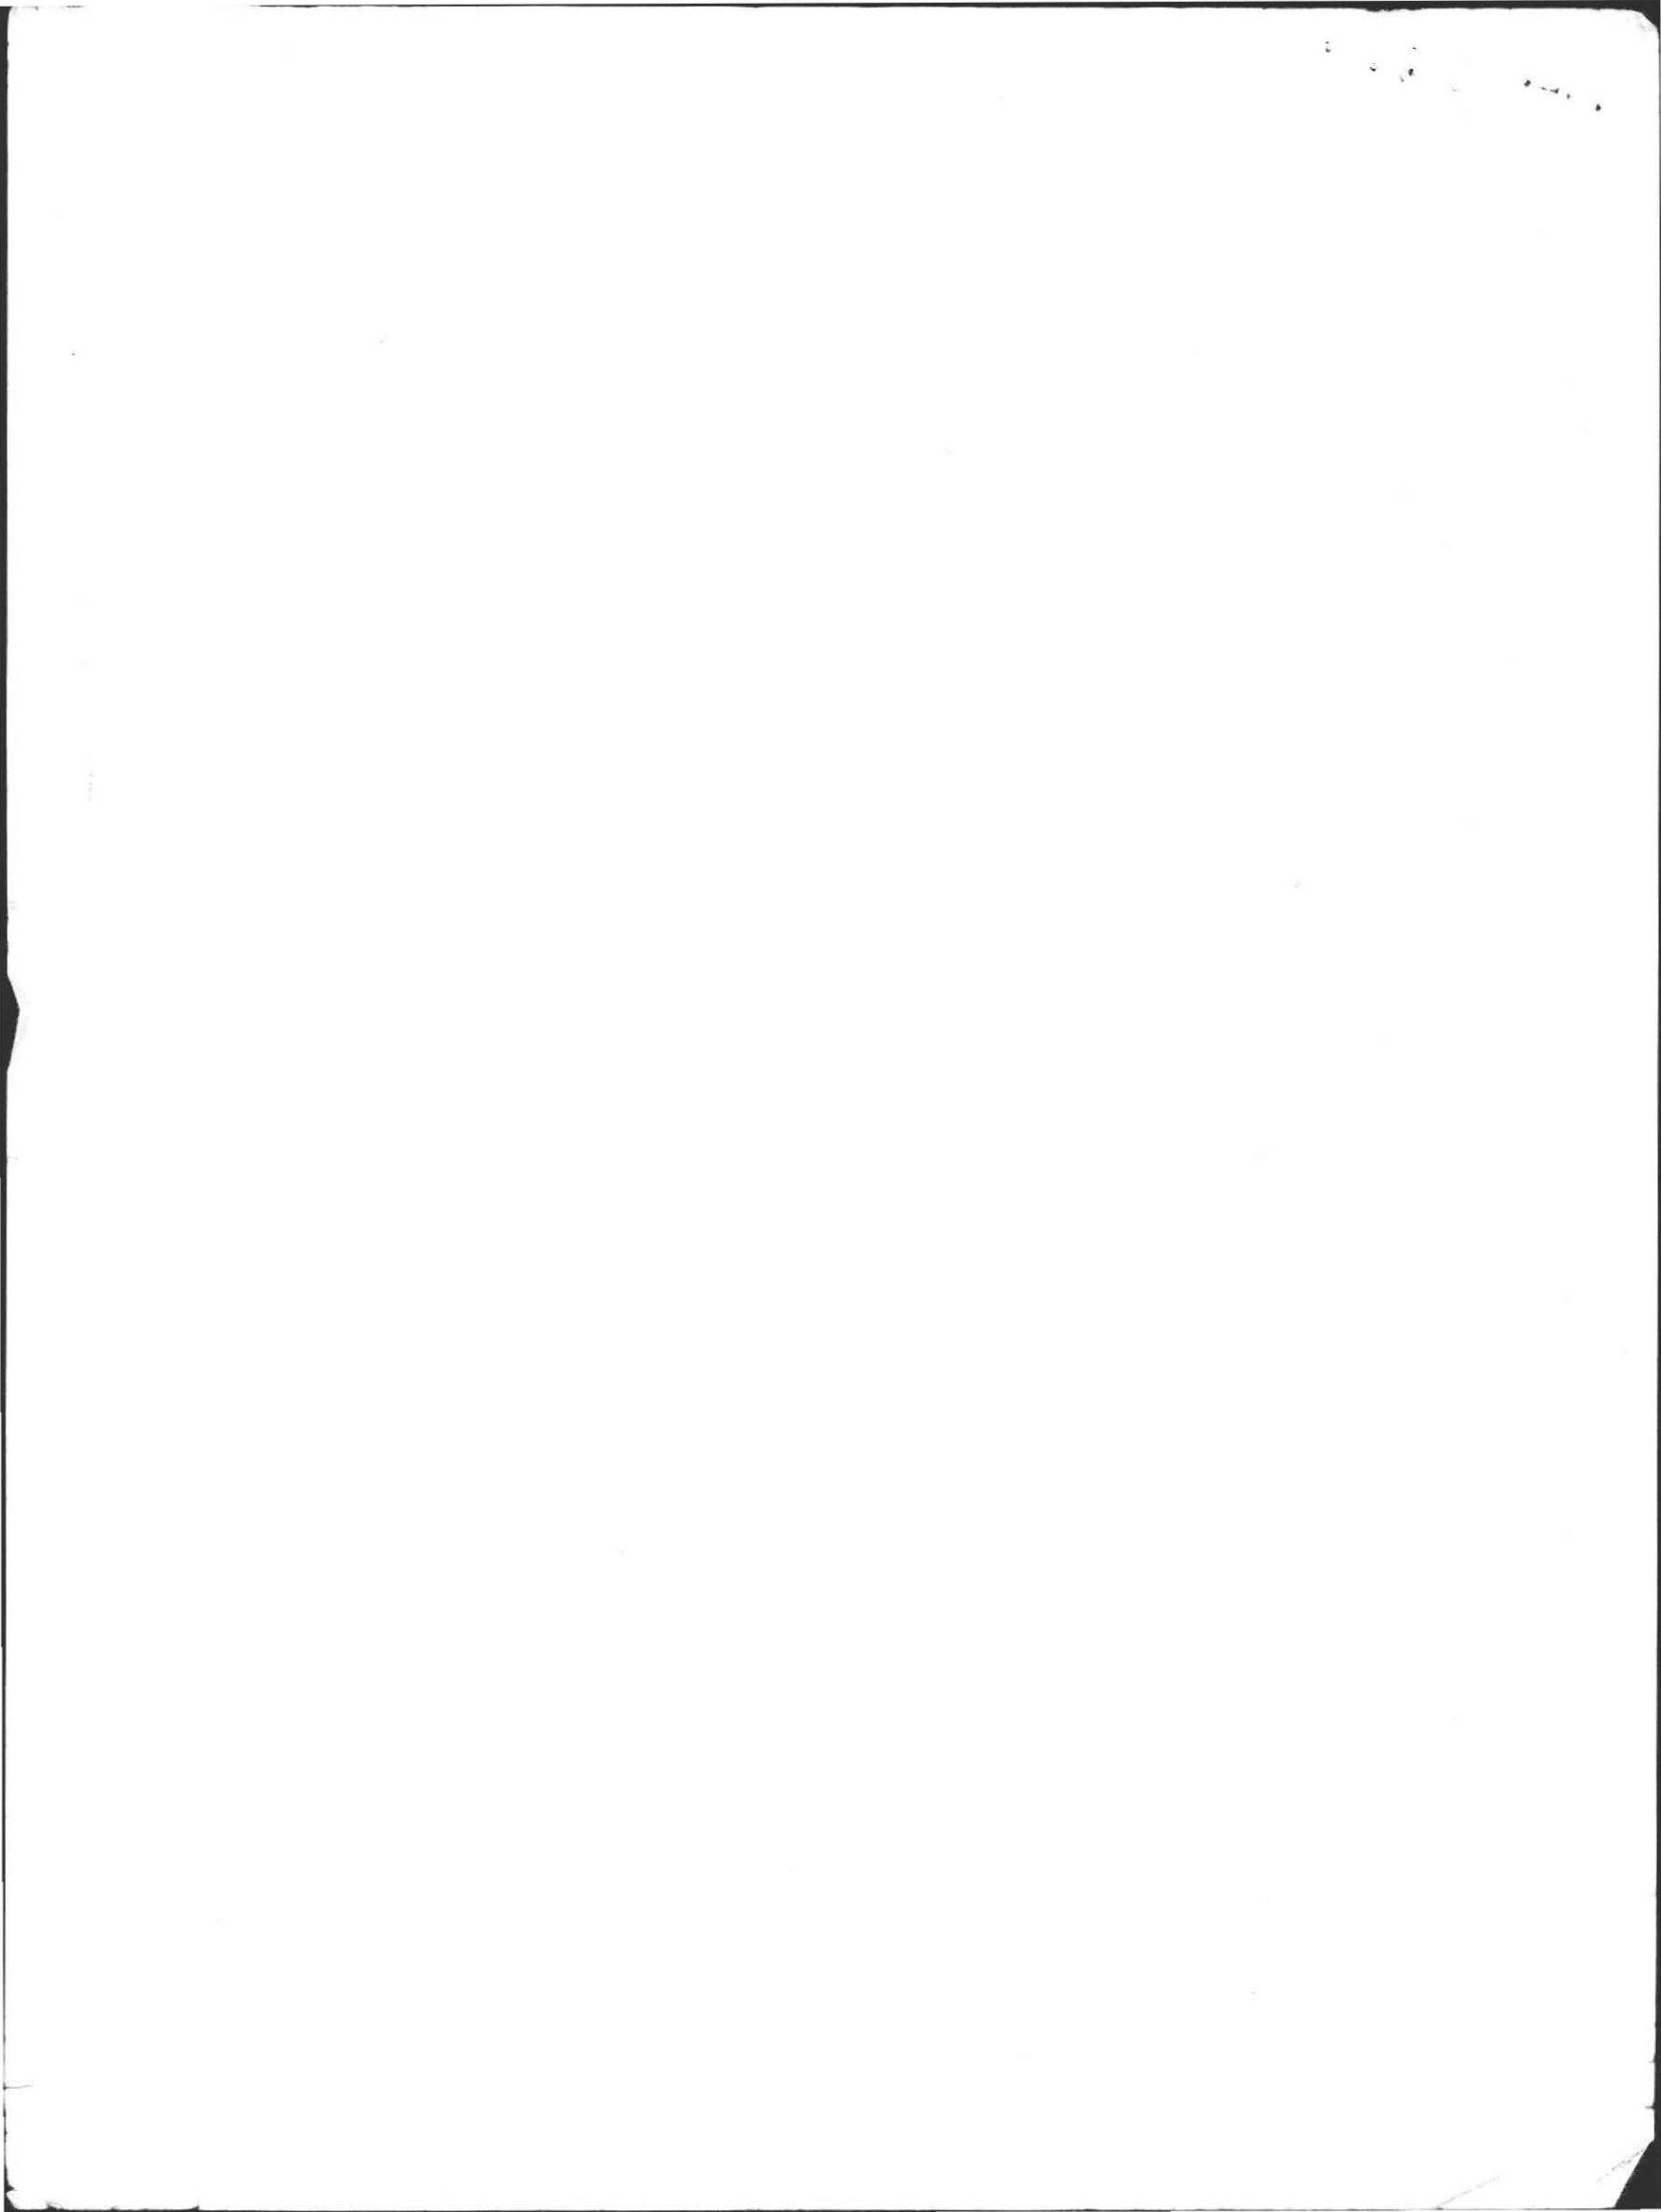

Town of

AMHERST Massachusetts

TOWN HALL

BOARD OF HEALTH

Date: June 7, 1973

STATEMENT OF UNDERSTANDING
BETWEEN THE AMHERST BOARD OF HEALTH

AND: Ted Blauvelt

It is fully understood by both parties mentioned above that when the current ban on connections to the Amherst public sewer system is ended that:

1. The use of the private sewage disposal system located at Lot #55, Rolling Ridge Road address

allowed by the attached permit will be discontinued.

2. That arrangements for securing a permit for connecting to the Town's sanitary sewer system will be completed within a reasonable period, and

3. That the actual connection will be completed within 90 days of the lifting of the ban unless an extension is granted by the Amherst Board of Health.

Penalties allowed under provisions of Section XI of Chapter 83 of the General Laws of the Commonwealth may be invoked for failure to comply with this agreement.

Signed:

Chas. E. [Signature]
For the Amherst Board of Health

Plantation Valley
by Ted Blauvelt
Permittee

Permit No. 73-67

Date of Issue June 7, 1973

