

BOARD OF HEALTH, AMHERST, MASSACHUSETTS
APPLICATION FOR DISPOSAL WORKS CONSTRUCTION PERMIT

No. 73-68 Date June 7, 1973 Fee \$3.00 Date Rec'd. 6/8/73 By DGF

Application is hereby made for a permit to Construct (✓) or Repair () an Individual Sewage Disposal System at:

Location—Address ROLLING RIDGE ROAD or Lot No. # 66

Owner TED BLAUVELT Address _____

Contractor _____ Address _____

Type of Building _____ Dimensions _____ Size Lot 28,600

Dwelling—No. of Bedrooms 3 Expansion Attic () Garbage Grinder (✓)

Other _____ No. of persons _____ Showers ()

Other fixtures _____

Town Water? _____ Type of Well _____

Design Flow 50 gallons per person per day. Total daily flow 300 gallons

Septic Tank—Liquid capacity 1000 gallons Dimensions: L 8'-6" W 4'-10" D 5'-4"

Disposal Trench—No. 1 Width 20' Total Length 30' Total leaching area 600 sq. ft.

Disposal Bed—No. _____ Diameter _____ Depth below inlet _____ Total leaching area _____ sq. ft.

Dry Well—No. _____ Diameter _____ Depth below inlet _____ Dimensions: _____ x _____ x _____

Other: Distribution box () No. _____ Dosing tank ()

(Depth of Soil Line Below finished grade at foundation _____)

Percolation Test Results Performed by R. BRIZEAU - HUNTLEY ENG'R Date 5-8-73

Test Pit No. 1 0-3 minutes per inch Depth of Test Pit 3'-0"


Test Pit No. 2 _____ minutes per inch Depth of Test Pit 8'-0"

Description of Soil 9" TOP SOIL 1' 0" SIFT 16" GRAVEL 1'-6" SAND 16" GRAVEL 4'-9" SAND Depth to Ground Water NONE

Will disposal area be filled? NO Cut down? _____

(On reverse side or separate sheet, show plot plan with building. Include dimensions, distances from all boundaries. Show location of wells, streams, ledge, large trees, etc.)

AGREEMENT: The undersigned agrees to construct the aforescribed individual sewage disposal system in accordance with the provisions of Article XI of the Sanitary Code and regulations of the Amherst Board of Health. The undersigned further agrees not to place the system in operation until a Certificate of Compliance has been issued by this board of health.

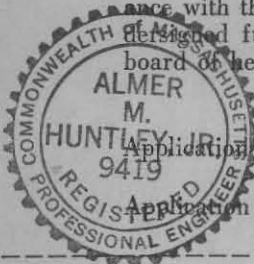

Application Approved by [Signature] Date 6/8/73

Owner or builder [Signature] Date 6/8/73

Application Disapproved for the following reasons: _____

BOARD OF HEALTH, AMHERST, MASSACHUSETTS
CERTIFICATE OF COMPLIANCE

THIS IS TO CERTIFY, That the individual Sewage Disposal System installed () or repaired () by _____ at _____ has been constructed in accordance with the provisions of

INSTALLER

Article XI of the State Sanitary Code as described in the application for Disposal Works Construction Permit No. _____ dated _____

The issuance of this certificate shall not be construed as a guarantee that the system will function satisfactorily.

DATE _____ Inspector _____

BOARD OF HEALTH, AMHERST, MASSACHUSETTS
DISPOSAL WORKS CONSTRUCTION PERMIT

No. 73-68 Permission is hereby granted TED BLAUVELT to construct (X) or repair () an

Individual Sewage Disposal System at Lot 66 Rolling Ridge Rd

as shown on the application for Disposal Works Construction Permit No. 73-68

This permit is issued with the understanding that future alterations or additions will be made if necessary. This permit shall not be construed as permission to create or maintain any sewage nuisance and in the issuance of this permit the Board of Health assumes no responsibility for the future operation or maintenance of the system.

DATE June 8, 1973 Board of Health [Signature]

REPORT OF THE
COMMISSIONER OF THE
LAND OFFICE
FOR THE YEAR 1903

1903

1903

REPORT OF THE
COMMISSIONER OF THE
LAND OFFICE

1903

1903


1903

1903


OBSERVATION PIT

REQUESTED BY: TED BLAUVELT
LOCATION: ROLLING RIDGE ROAD
AMHERST
MAIL ADDRESS: _____


DATE: 5-8-73
OBSERVER: RFB
RL

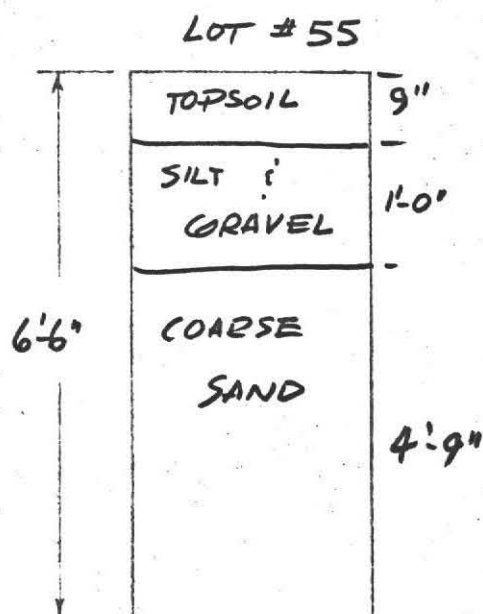

GROUND WATER NONE
PERC RATE = 0.3 MIN/IN

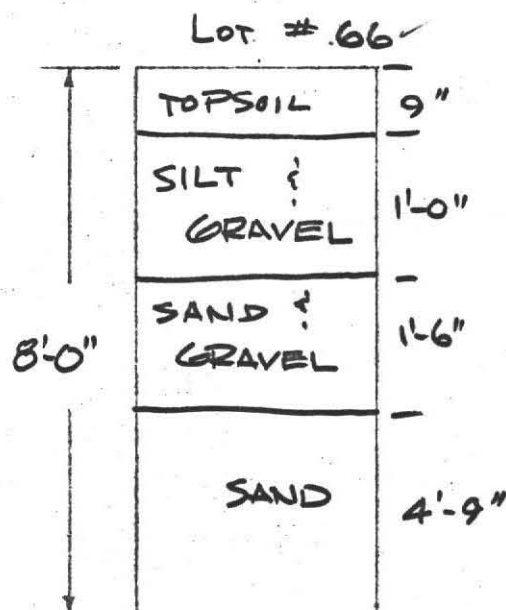

GROUND WATER NONE
PERC RATE = 0.3 MIN/IN

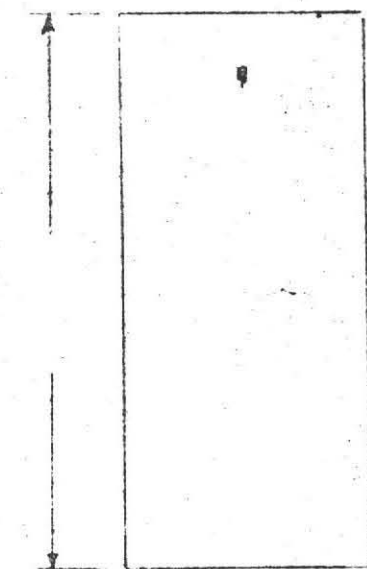

GROUND WATER




GROUND WATER


ALMER HUNTLEY, JR. & ASSOCIATES, INC.

REGISTERED LAND SURVEYORS & CIVIL ENGINEERS

238 BRIDGE STREET

NORTHAMPTON, MASS.

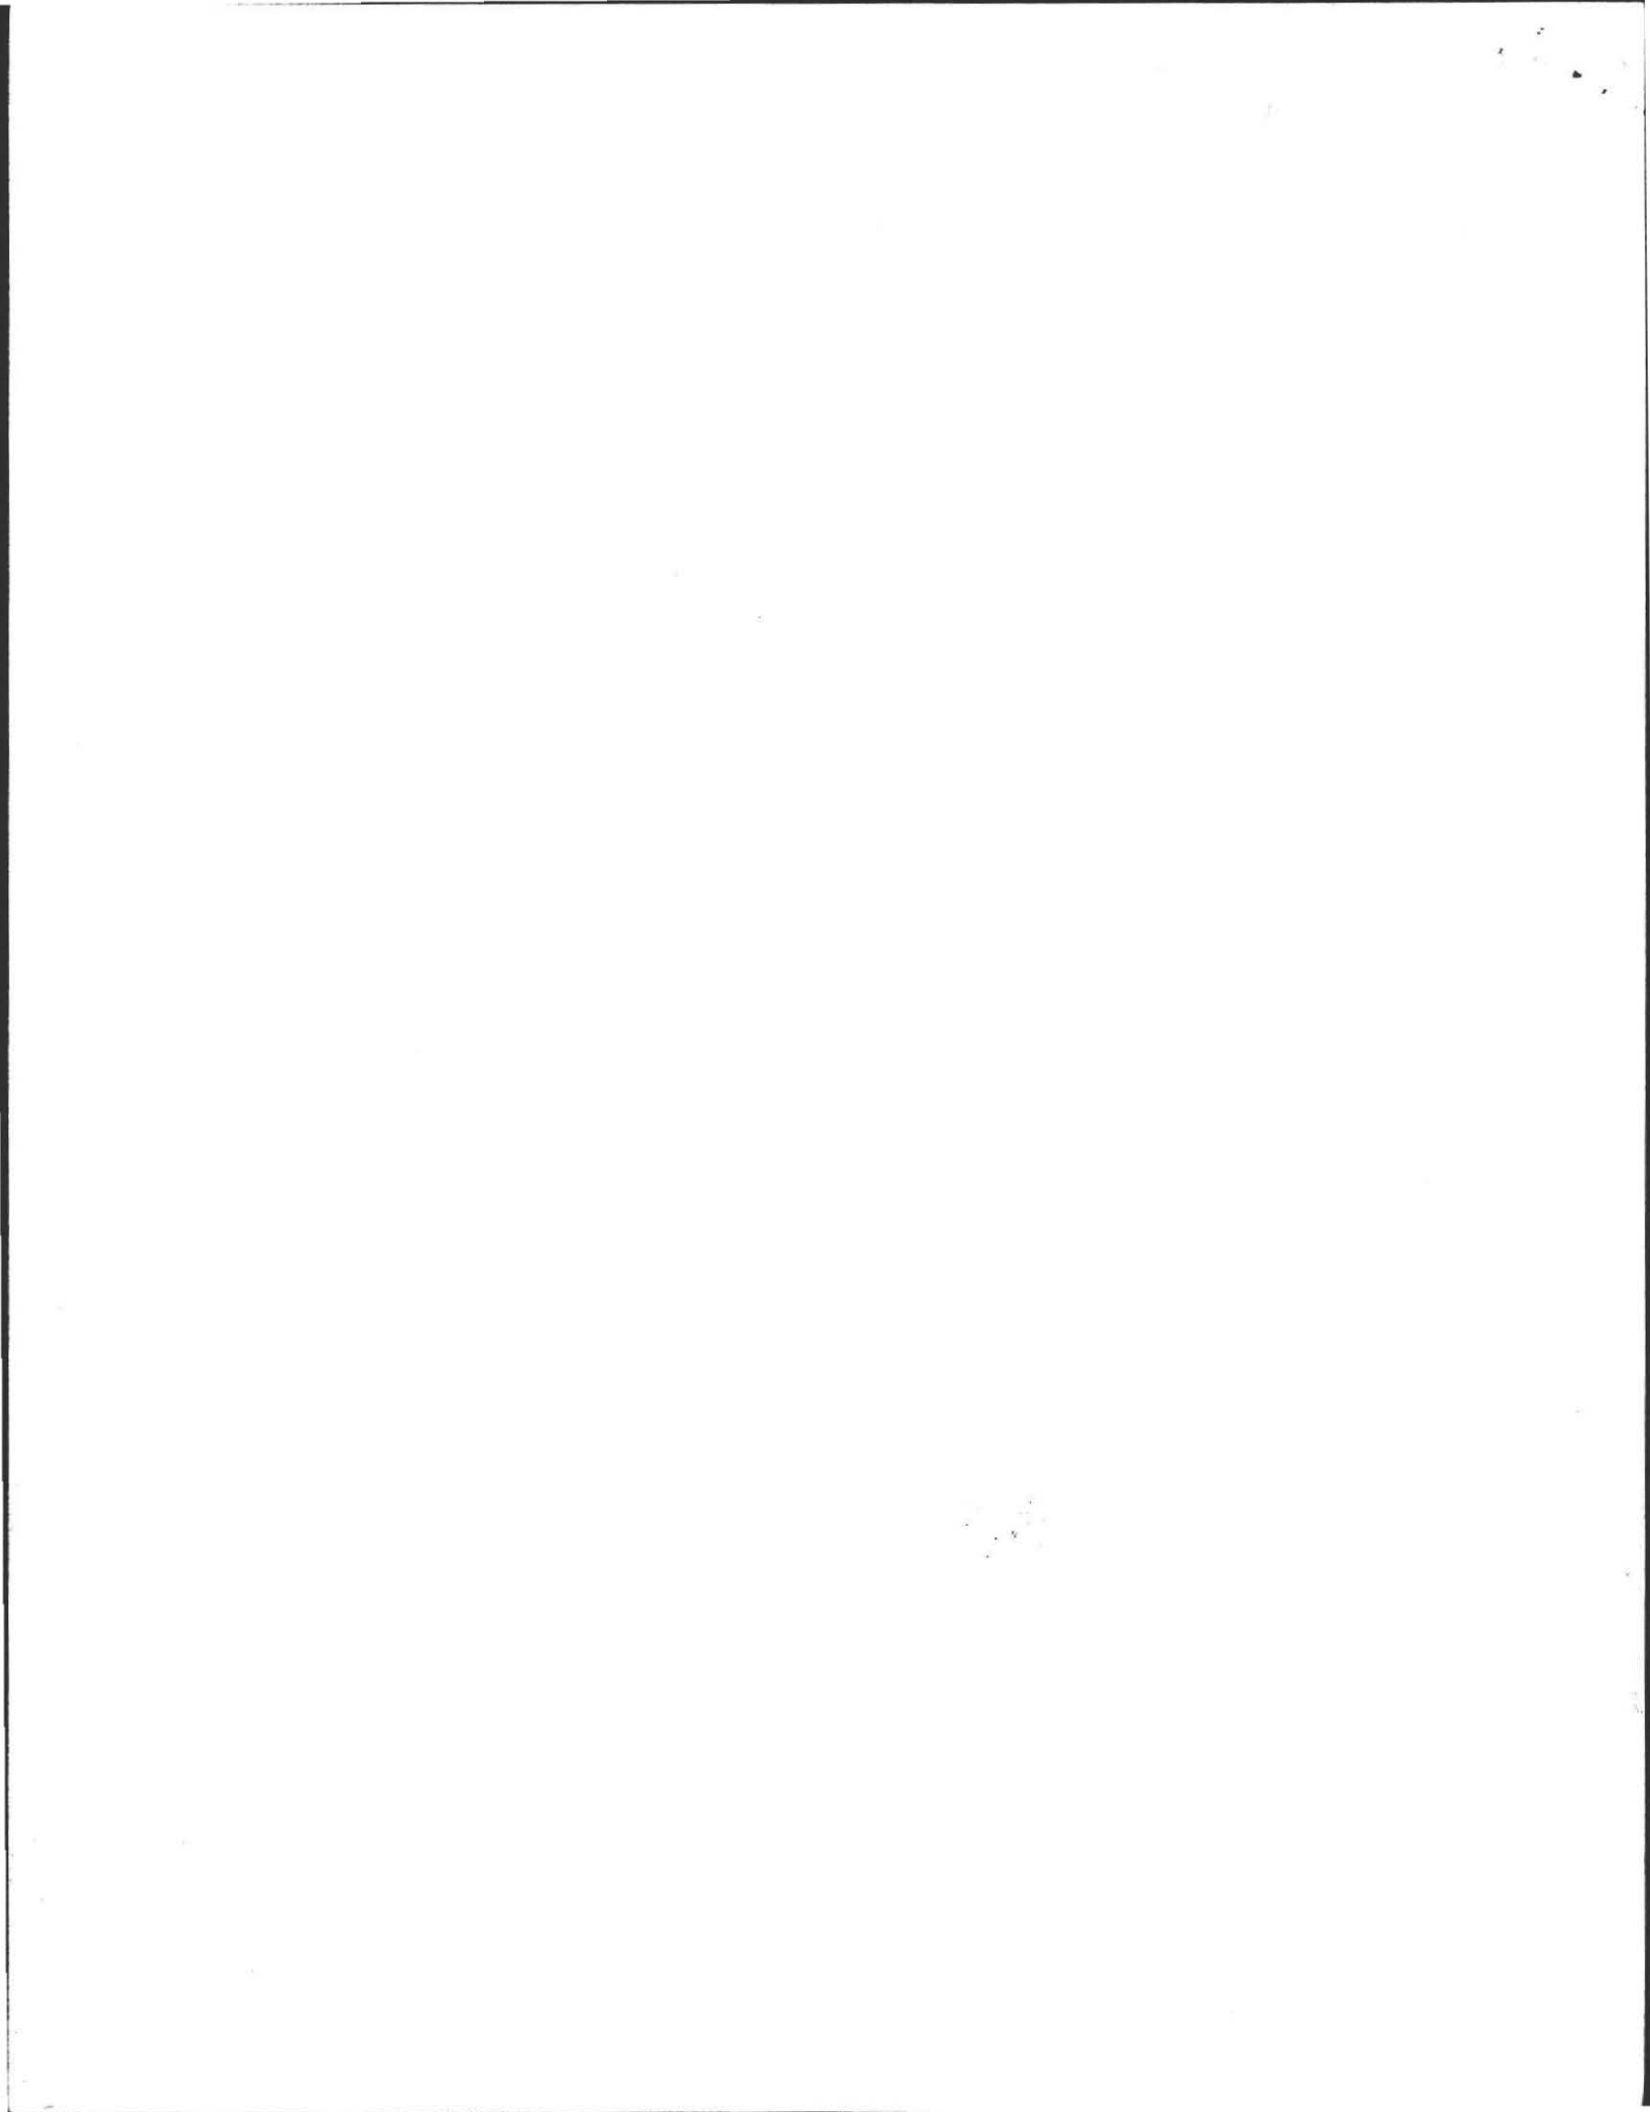

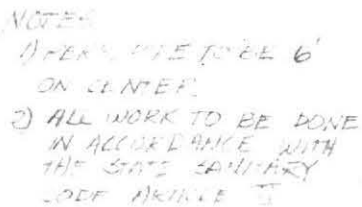

LOT #3

PLAN OF A PROPOSED
SEWAGE DISPOSAL SYSTEM
PREPARED FOR

TED BLAUNVELT IN

DRW:KLC AMHERST MASS. SCALE 1"=40' 5/25/73



ALMER HUNTLEY, JR. & ASSOCIATES, INC.
REGISTERED LAND SURVEYORS & CIVIL ENGINEERS
238 BRIDGE STREET
NORTHAMPTON, MASS.

Town of

AMHERST Massachusetts

TOWN HALL

BOARD OF HEALTH

Date: June 7, 1973

STATEMENT OF UNDERSTANDING

BETWEEN THE AMHERST BOARD OF HEALTH

AND: Ted Blauvelt

It is fully understood by both parties mentioned above that when the current ban on connections to the Amherst public sewer system is ended that:

1. The use of the private sewage disposal system located at
Lot #66, Rolling Ridge Road
address

allowed by the attached permit will be discontinued.

2. That arrangements for securing a permit for connecting to the Town's sanitary sewer system will be completed within a reasonable period, and

3. That the actual connection will be completed within 90 days of the lifting of the ban unless an extension is granted by the Amherst Board of Health.

Penalties allowed under provisions of Section XI of Chapter 83 of the General Laws of the Commonwealth may be invoked for failure to comply with this agreement.

Signed:

Charles Edwards

For the Amherst Board of Health

Plantation Valley Homes Inc.

by R.H. Blauvelt
Permittee

Permit No. 73-68

Date of Issue June 7, 1973

