

ROLLING RIDGE ROAD



**BOARD OF HEALTH, AMHERST, MASSACHUSETTS  
APPLICATION FOR DISPOSAL WORKS CONSTRUCTION PERMIT**

No. 73-65 Date June 7, 1973 Fee \$3.00 Date Rec'd. June 8, 1973 By DGF

Application is hereby made for a permit to Construct (  ) or Repair ( ) an Individual Sewage Disposal System at:

Location—Address ROLLING RIDGE ROAD or Lot No. # 14

Owner TED BLAUVELT Address COTTAGE BRONCE

Contractor ? Address \_\_\_\_\_

Type of Building \_\_\_\_\_ Dimensions \_\_\_\_\_ Size Lot \_\_\_\_\_

Dwelling—No. of Bedrooms 3 Expansion Attic ( ) Garbage Grinder (  )

Other \_\_\_\_\_ No. of persons \_\_\_\_\_ Showers ( )

Other fixtures \_\_\_\_\_

Town Water? \_\_\_\_\_ Type of Well \_\_\_\_\_

Design Flow 50 gallons per person per day. Total daily flow 300 gallons

Septic Tank—Liquid capacity 1000 gallons Dimensions: L 8'-6" W 4'-10" D 5'-4"

Disposal Trench—No. 1 Width 20' Total Length 30' Total leaching area 600 sq. ft.

Disposal Bed—No. \_\_\_\_\_ Diameter \_\_\_\_\_ Depth below inlet \_\_\_\_\_ Total leaching area \_\_\_\_\_ sq. ft.

Dry Well—No. \_\_\_\_\_ Diameter \_\_\_\_\_ Depth below inlet \_\_\_\_\_ Dimensions: \_\_\_\_\_ x \_\_\_\_\_ x \_\_\_\_\_

Other: Distribution box ( ) No. \_\_\_\_\_ Dosing tank ( )

(Depth of Soil Line Below finished grade at foundation \_\_\_\_\_)

Percolation Test Results Performed by E. BRAZEAU ~ NUNTLEY ENGR Date 5-8-73

Test Pit No. 1 2.3 minutes per inch Depth of Test Pit 4'-0"

Test Pit No. 2 \_\_\_\_\_ minutes per inch Depth of Test Pit 8'-0"

Description of Soil 11.0" TOPSOIL 2.0" SAND 11.0" GRAVEL 11.0" SAND W/PALE OF GRAVEL 4.0" CLAY Depth to Ground Water 4'-0" MOSTLY FILLED

Will disposal area be filled? YES Cut down? \_\_\_\_\_

(On reverse side or separate sheet, show plot plan with building. Include dimensions, distances from all boundaries. Show location of wells, streams, ledge, large trees, etc.)

AGREEMENT: The undersigned agrees to construct the aforescribed individual sewage disposal system in accordance with the provisions of Article XI of the Sanitary Code and regulations of the Amherst Board of Health. The undersigned further agrees not to place the system in operation until a Certificate of Compliance has been issued by this board of health.

Signature of Applicant: [Signature] Plantation Valley Home Inc. 6/8/73

Signature of Engineer: [Signature] Owner or builder

Signature of Installer: [Signature] date

Signature of Board of Health: [Signature] date

Application Approved by \_\_\_\_\_

Application Disapproved for the following reasons:

**BOARD OF HEALTH, AMHERST, MASSACHUSETTS  
CERTIFICATE OF COMPLIANCE**

THIS IS TO CERTIFY, That the individual Sewage Disposal System installed ( ) or repaired ( ) by \_\_\_\_\_ at \_\_\_\_\_ has been constructed in accordance with the provisions of

INSTALLER

Article XI of the State Sanitary Code as described in the application for Disposal Works Construction Permit No. \_\_\_\_\_ dated \_\_\_\_\_

The issuance of this certificate shall not be construed as a guarantee that the system will function satisfactorily.

DATE \_\_\_\_\_ Inspector \_\_\_\_\_

**BOARD OF HEALTH, AMHERST, MASSACHUSETTS  
DISPOSAL WORKS CONSTRUCTION PERMIT**

No. 73-65 Permission is hereby granted TED BLAUVELT to construct (  ) or repair ( ) an

Individual Sewage Disposal System at LOT # 14, ROLLING RIDGE ROAD

as shown on the application for Disposal Works Construction Permit No. 73-65

This permit is issued with the understanding that future alterations or additions will be made if necessary. This permit shall not be construed as permission to create or maintain any sewage nuisance and in the issuance of this permit the Board of Health assumes no responsibility for the future operation or maintenance of the system.

DATE June 8, 1973 Board of Health [Signature]

THE UNIVERSITY OF CHICAGO  
LIBRARY

1950

3



(1950)

THE UNIVERSITY OF CHICAGO  
LIBRARY

1950

1950

1950

REQUESTED BY: TED BLAUVELT

DATE: 5-8-73

LOCATION: ROLLING RIDGE ROAD


OBSERVER: RPB

AMHERST


PC

MAIL ADDRESS: \_\_\_\_\_

LOT # 14 ✓  
TEST # 1

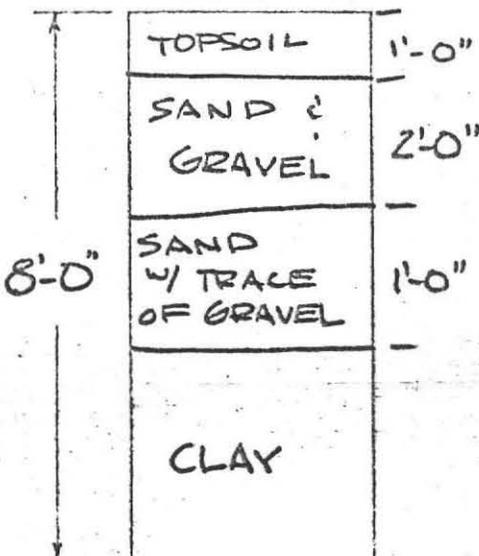


LOT # 14 ✓  
TEST # 2

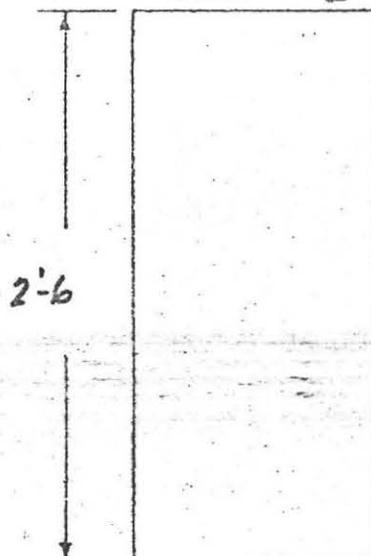

GROUND WATER SEEPAGE @ 4'-0"  
PERC RATE = 2.3 MIN/IN


GROUND WATER 2'-6"  
NO TEST

LOT # 54  
TEST # 1

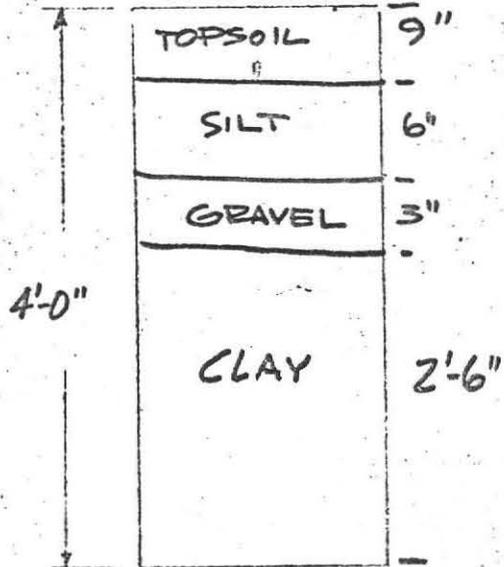

GROUND WATER NONE  
NO TEST



LOT # 54  
TEST # 2

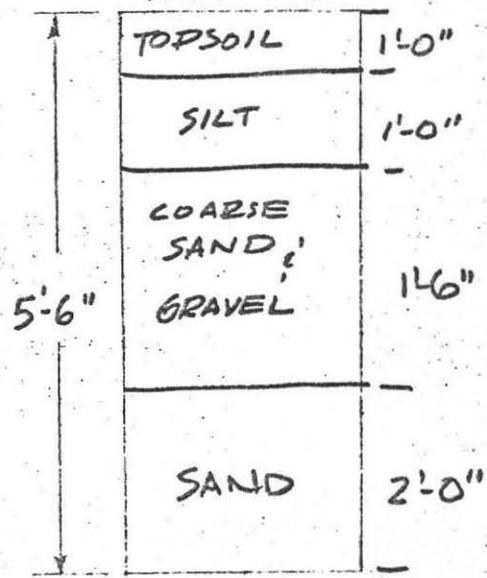

GROUND WATER 3'-6"  
PERC. RATE = 3 MIN/IN.

ALMER HUNTLEY, JR. & ASSOCIATES, INC.  
 REGISTERED LAND SURVEYORS & CIVIL ENGINEERS  
 238 BRIDGE STREET  
 NORTHAMPTON, MASS.



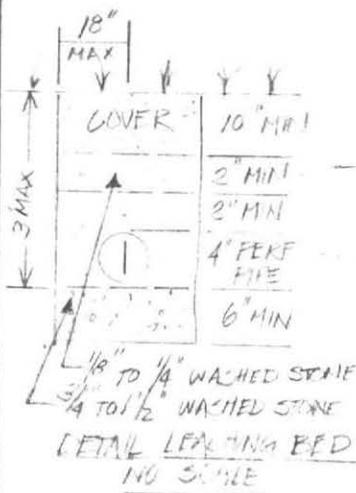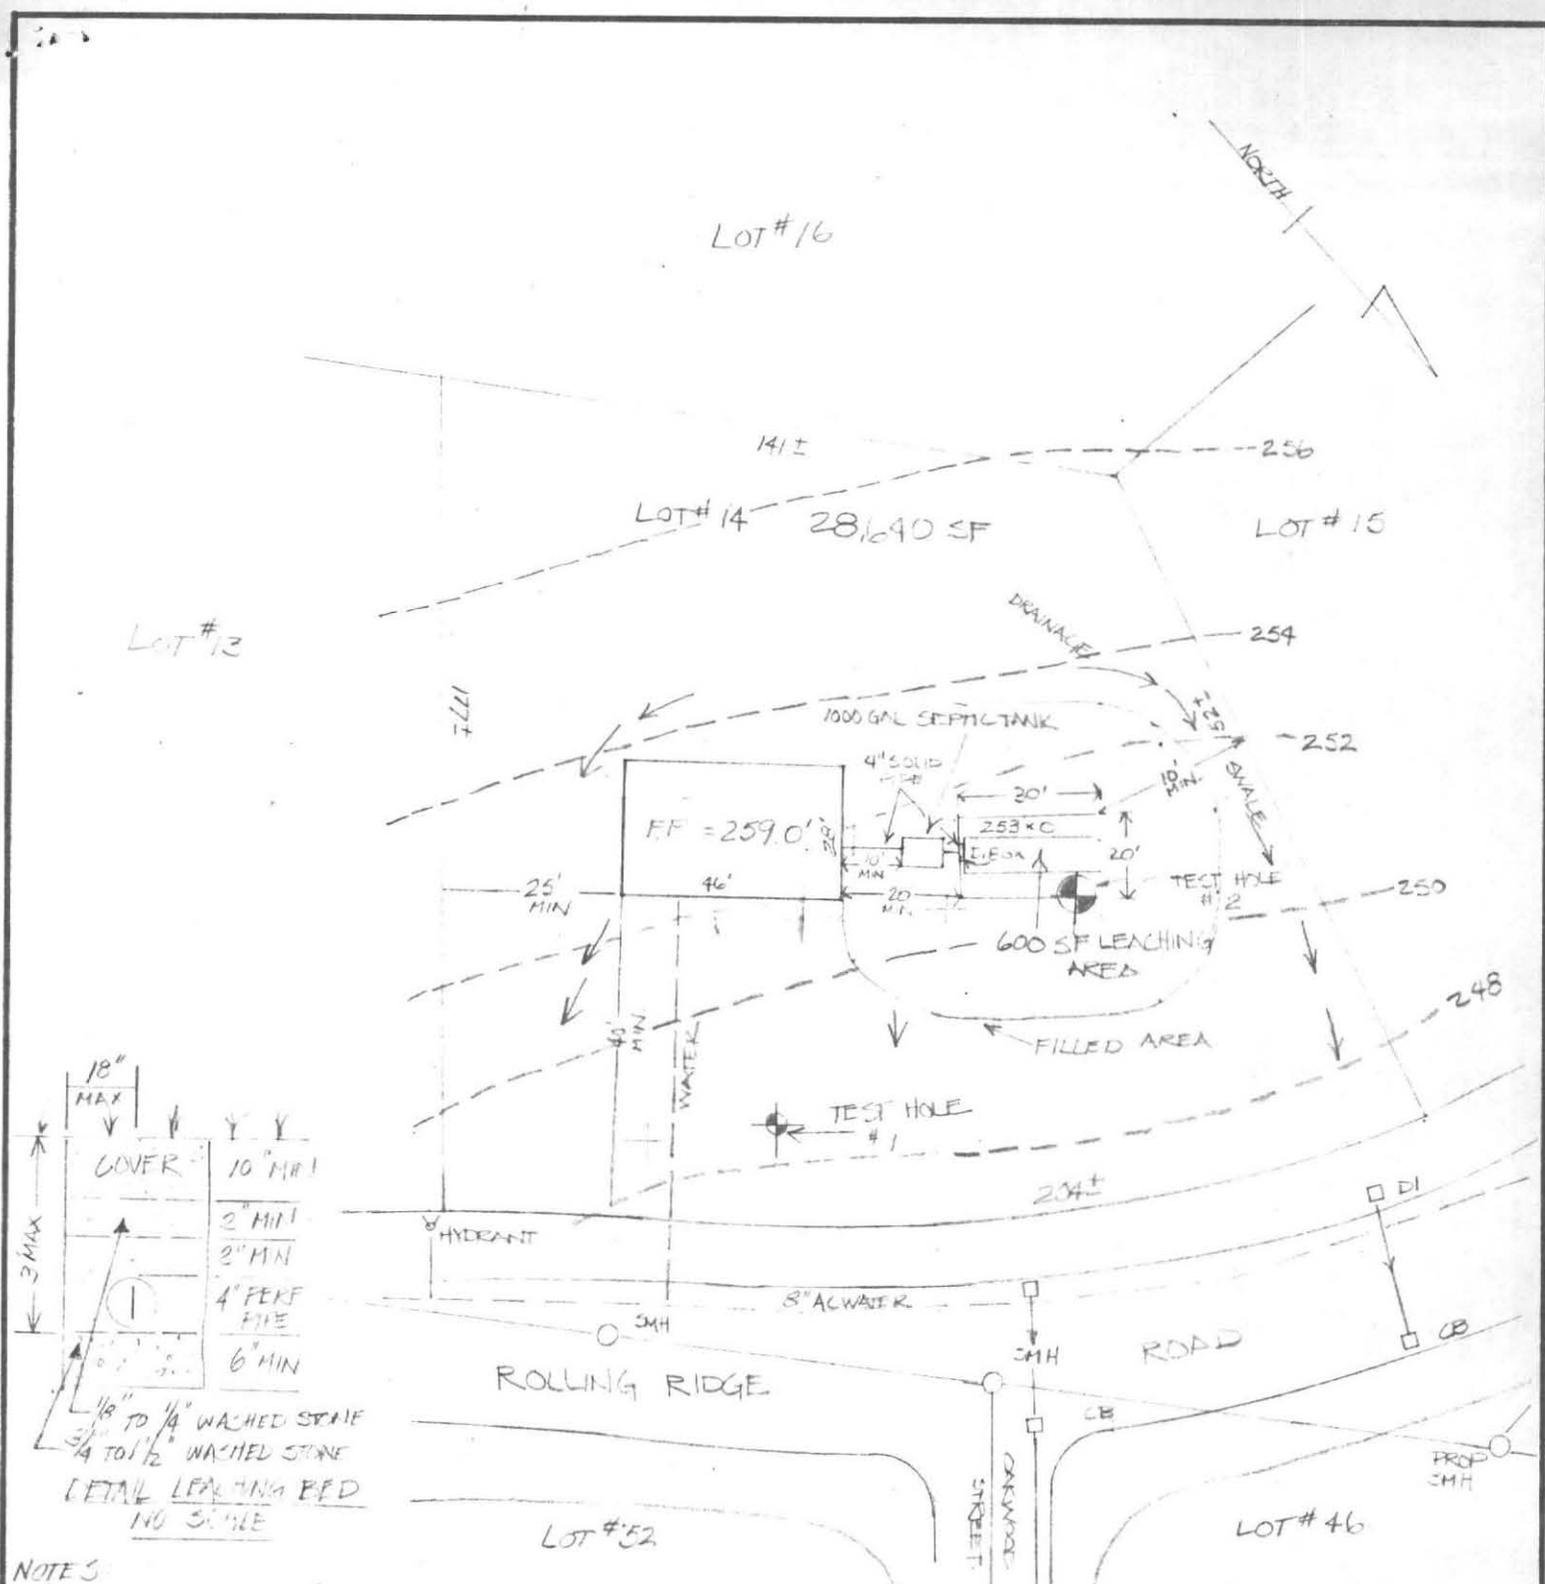

- NOTES
- 1) PERF PIPE TO BE 6" ON CENTER (STATE MAX)
  - 2) ALL WORK TO BE DONE IN ACCORDANCE WITH THE STATE SANITARY CODE ARTICLE XL.

PLAN OF A PROPOSED SEWAGE DISPOSAL SYSTEM

AMHERST, MASS

PREPARED FOR

TED PLAUVELT


DRWN. REC.

5/28/73

SCALE 1" = 40'



**ALMER HUNTLEY, JR. & ASSOCIATES, INC.**  
 REGISTERED LAND SURVEYORS & CIVIL ENGINEERS  
 238 BRIDGE STREET  
 NORTHAMPTON, MASS.

 

Town of

AMHERST Massachusetts

TOWN HALL

BOARD OF HEALTH

Date: June 7, 1973

STATEMENT OF UNDERSTANDING

BETWEEN THE AMHERST BOARD OF HEALTH

AND: Ted Blauvelt, Plantation Valley Homes

It is fully understood by both parties mentioned above that when the current ban on connections to the Amherst public sewer system is ended that:

1. The use of the private sewage disposal system located at  
Lot #14 Rolling Ridge Road  
address

allowed by the attached permit will be discontinued.

2. That arrangements for securing a permit for connecting to the Town's sanitary sewer system will be completed within a reasonable period, and

3. That the actual connection will be completed within 90 days of the lifting of the ban unless an extension is granted by the Amherst Board of Health.

Penalties allowed under provisions of Section XI of Chapter 83 of the General Laws of the Commonwealth may be invoked for failure to comply with this agreement.

Signed:

Charles E. Hall  
For the Amherst Board of Health

Plantation Valley Homes Inc  
Ted Blauvelt  
Permittee

Permit No. 73-65

Date of Issue June 7, 1973

