

BOARD OF HEALTH, AMHERST, MASSACHUSETTS

#8 Sherry Cir pd 15.00 cash

APPLICATION FOR DISPOSAL WORKS CONSTRUCTION PERMIT

No. 79-14 Date 6/27/79 Fee 15.00 Date Rec'd. 6/26/79 By L.J.

Application is hereby made for a permit to Construct () or Repair () an Individual Sewage Disposal System at:

Location-Address 50 Orchard Acres or Lot No. 10

Owner E.L. Roberts Plantation Valley Homes Address Amherst, MA

Contractor _____ Address _____

Type of Building 1 Fam Res Dimensions _____ Size Lot 30, 350 sq ft

Dwelling-No. of Bedrooms 4 Expansion Attic () Garbage Grinder (x) Other _____ No. of persons 5 Showers ()

Other fixtures _____ Town Water? Yes Type of Well _____

Design Flow 50 gallons per person per day. Total daily flow 500 gallons 440

Septic Tank-Liquid capacity 1500 gallons Dimensions: L _____ W _____ D _____

Disposal Trench-No. 1 Width 20 Total Length 30 Total leaching area 600 sq. ft.

Disposal Bed-No. _____ Diameter _____ Depth below inlet _____ Total leaching area 0 sq. ft.

Dry Well-No. 1 Diameter 48x6 Depth below inlet 6' Dimensions: 4 x 8 x 6 = 420 cu ft

Other: Distribution box (x) No. _____ Dosing tank ()

(Depth of Soil Line Below finished grade at foundation _____)

Percolation Test Results Performed by Kendall G. Pund Date May '73

Test Pit No. 1 3 minutes per inch Depth of Test Pit 142"

Test Pit No. 2 _____ minutes per inch Depth of Test Pit _____

Description of Soil Gravel (GW) Depth to Ground Water > 8.5'

Will disposal area be filled? No Cut down? No

(On reverse side or separate sheet, show plot plan with building. Include dimensions, distances from all boundaries. Show location of wells, streams, ledge, large trees, etc.)

AGREEMENT: The undersigned agrees to construct the aforescribed individual sewage disposal system in accordance with the provisions of Article XI of the Sanitary Code and regulations of the Amherst Board of Health. The undersigned further agrees not to place the system in operation until a Certificate of Compliance has been issued by this board of health.

Application Approved by Charles Duff Plantation Valley Homes date 4/26/79

Application Disapproved for the following reasons: _____ date 6/27/79

BOARD OF HEALTH, AMHERST, MASSACHUSETTS

CERTIFICATE OF COMPLIANCE

THIS IS TO CERTIFY, That the individual Sewage Disposal System installed (X) or repaired () by LA VALEY & SONS at LOT 10 SHERRY CIR has been constructed in accordance with the provisions of INSTALLER

Article XI of the State Sanitary Code as described in the application for Disposal Works Construction Permit No. 79-14 dated 6-27-79

The issuance of this certificate shall not be construed as a guarantee that the system will function satisfactorily.

DATE 8-10-79 Inspector C.E. Duff

BOARD OF HEALTH, AMHERST, MASSACHUSETTS


DISPOSAL WORKS CONSTRUCTION PERMIT (INSTALLER?)


No. 79-14 Permission is hereby granted Plantation Valley Homes Inc. to construct (x) or repair () an Individual Sewage Disposal System at Lot # 10 Sherry Cir

as shown on the application for Disposal Works Construction Permit No. 79-14

This permit is issued with the understanding that future alterations or additions will be made if necessary. This permit shall not be construed as permission to create or maintain any sewage nuisance and in the issuance of this permit the Board of Health assumes no responsibility for the future operation or maintenance of the system.

DATE 6/27/79 Board of Health

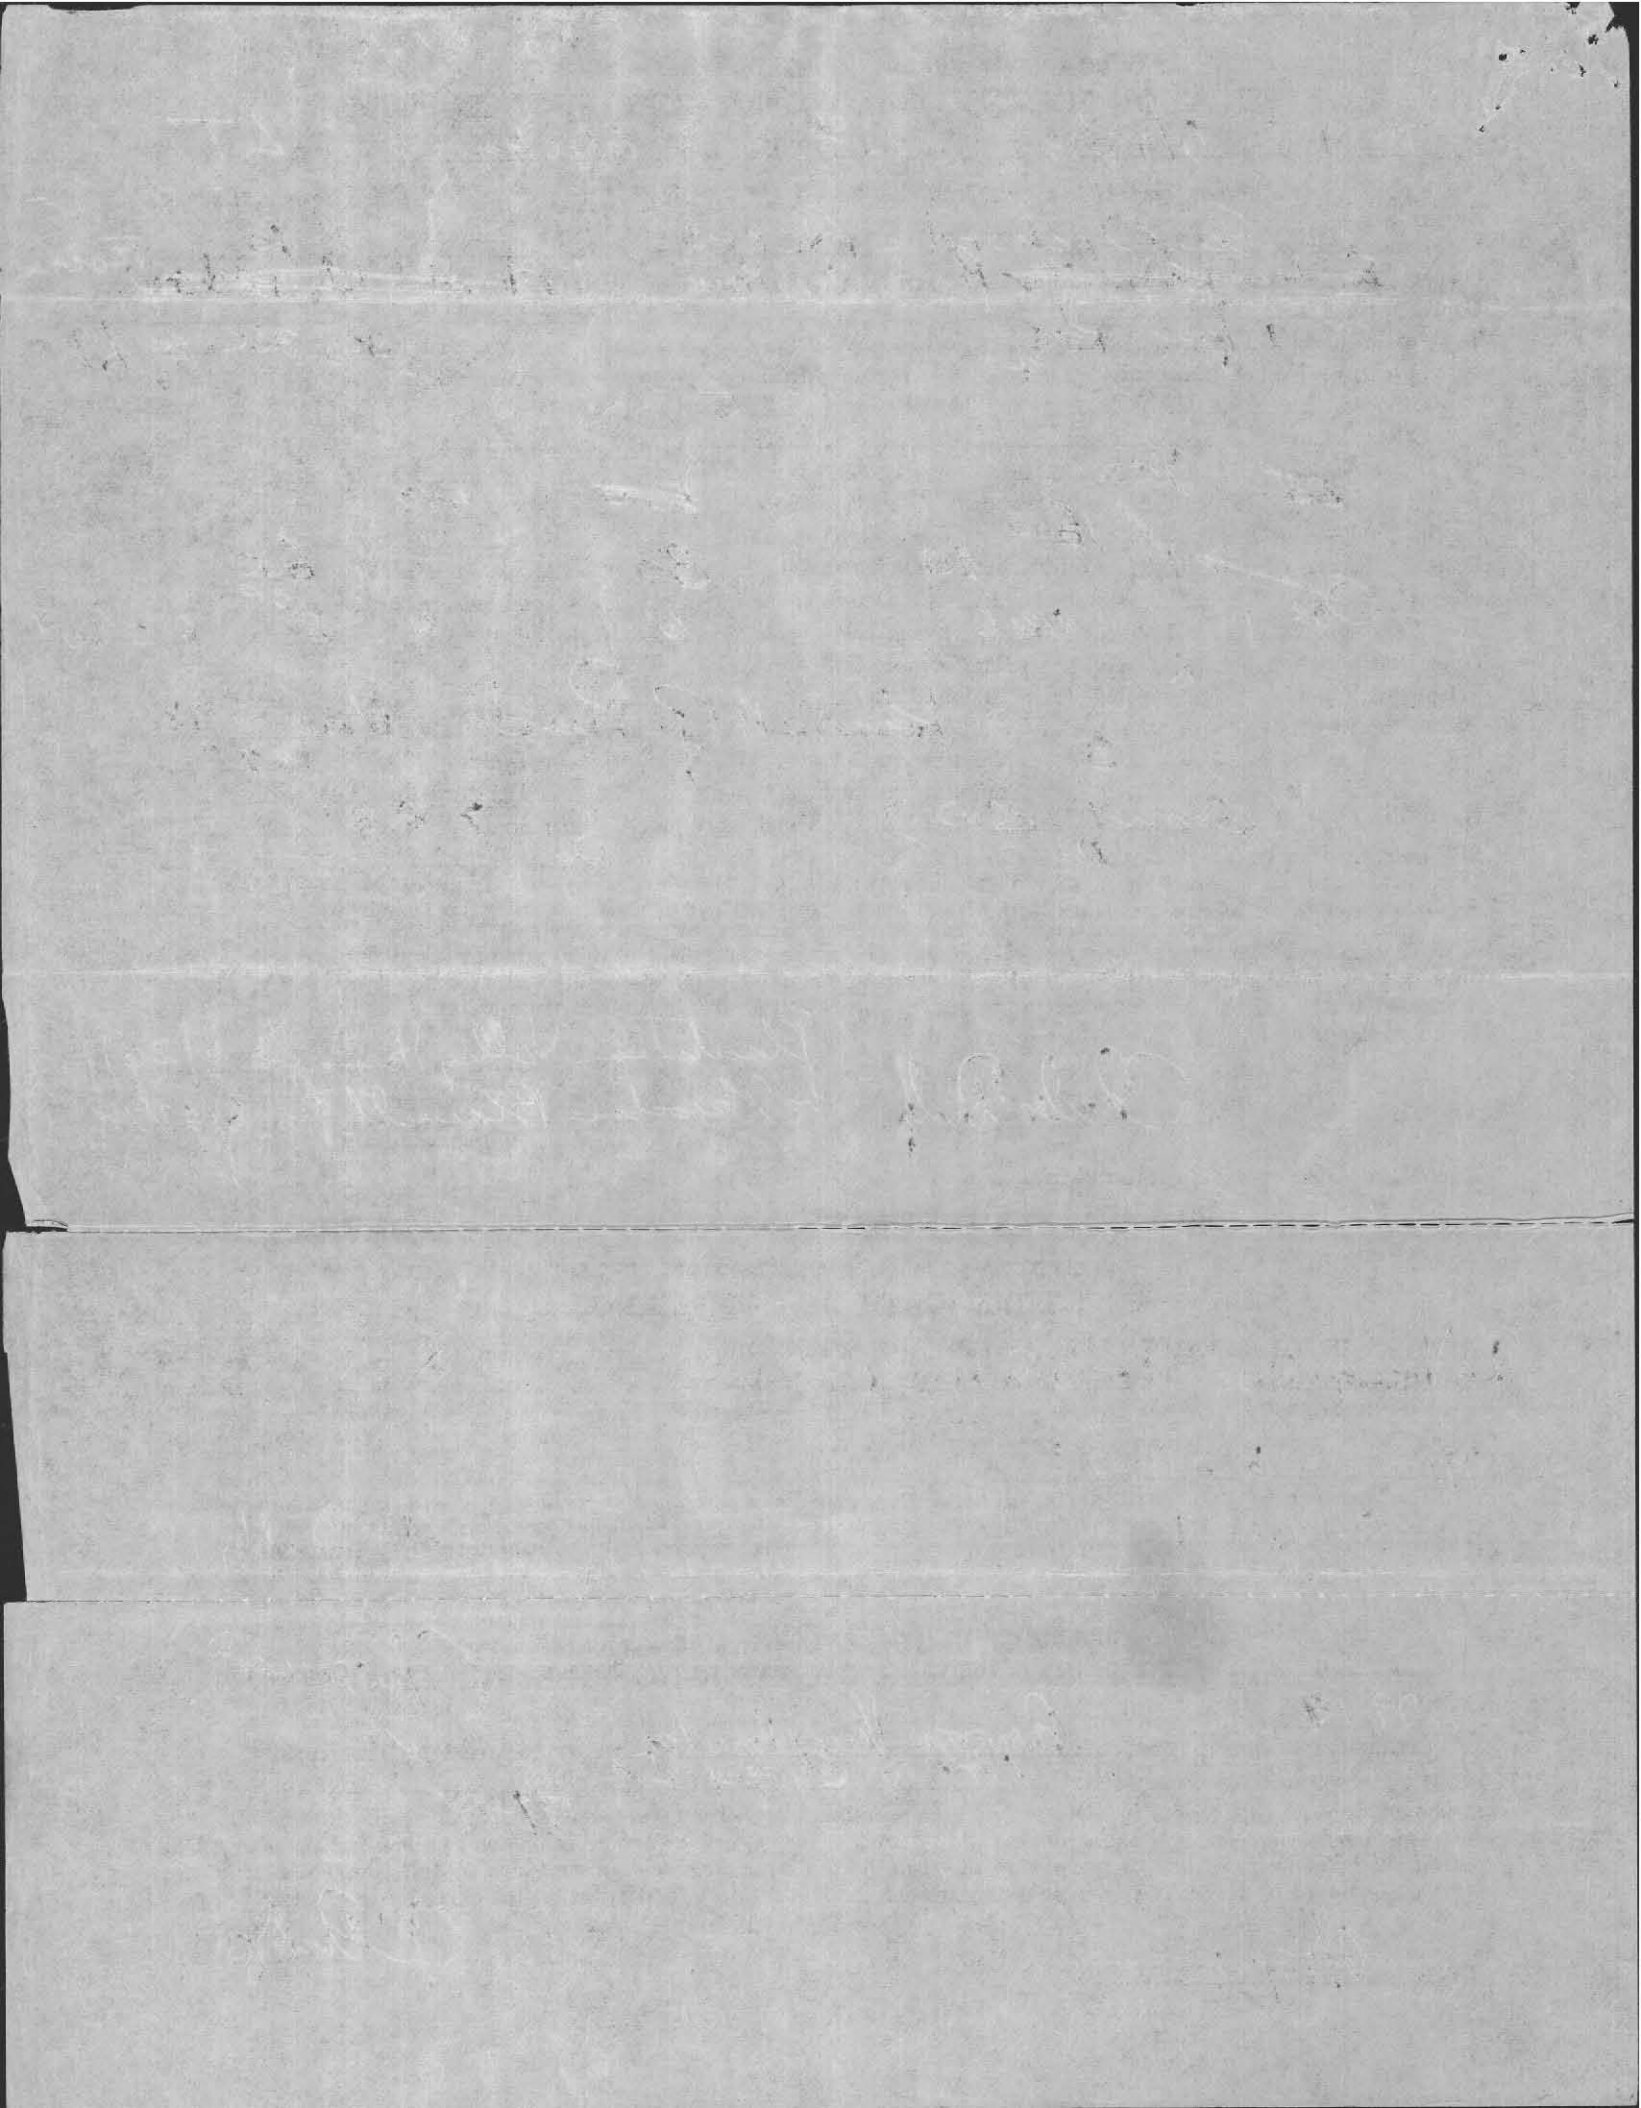

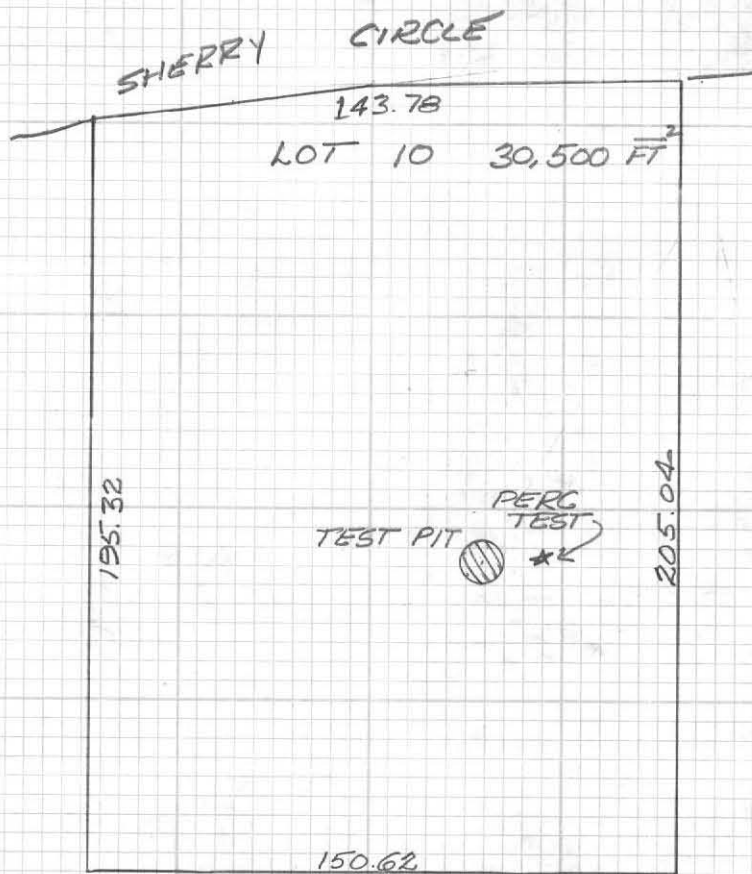

1" = 50'

LOG OF TEST PIT


TOPSOIL	0.5
SUBSOIL	1.5
SAND AND GRAVEL	
	8.5

1" = 5.0'

PERCOLATION RATE

3 MIN PER INCH

LOT 10
 SOUTH ORCHARD ACRES
 K.G. LUND, GEOLOGIST

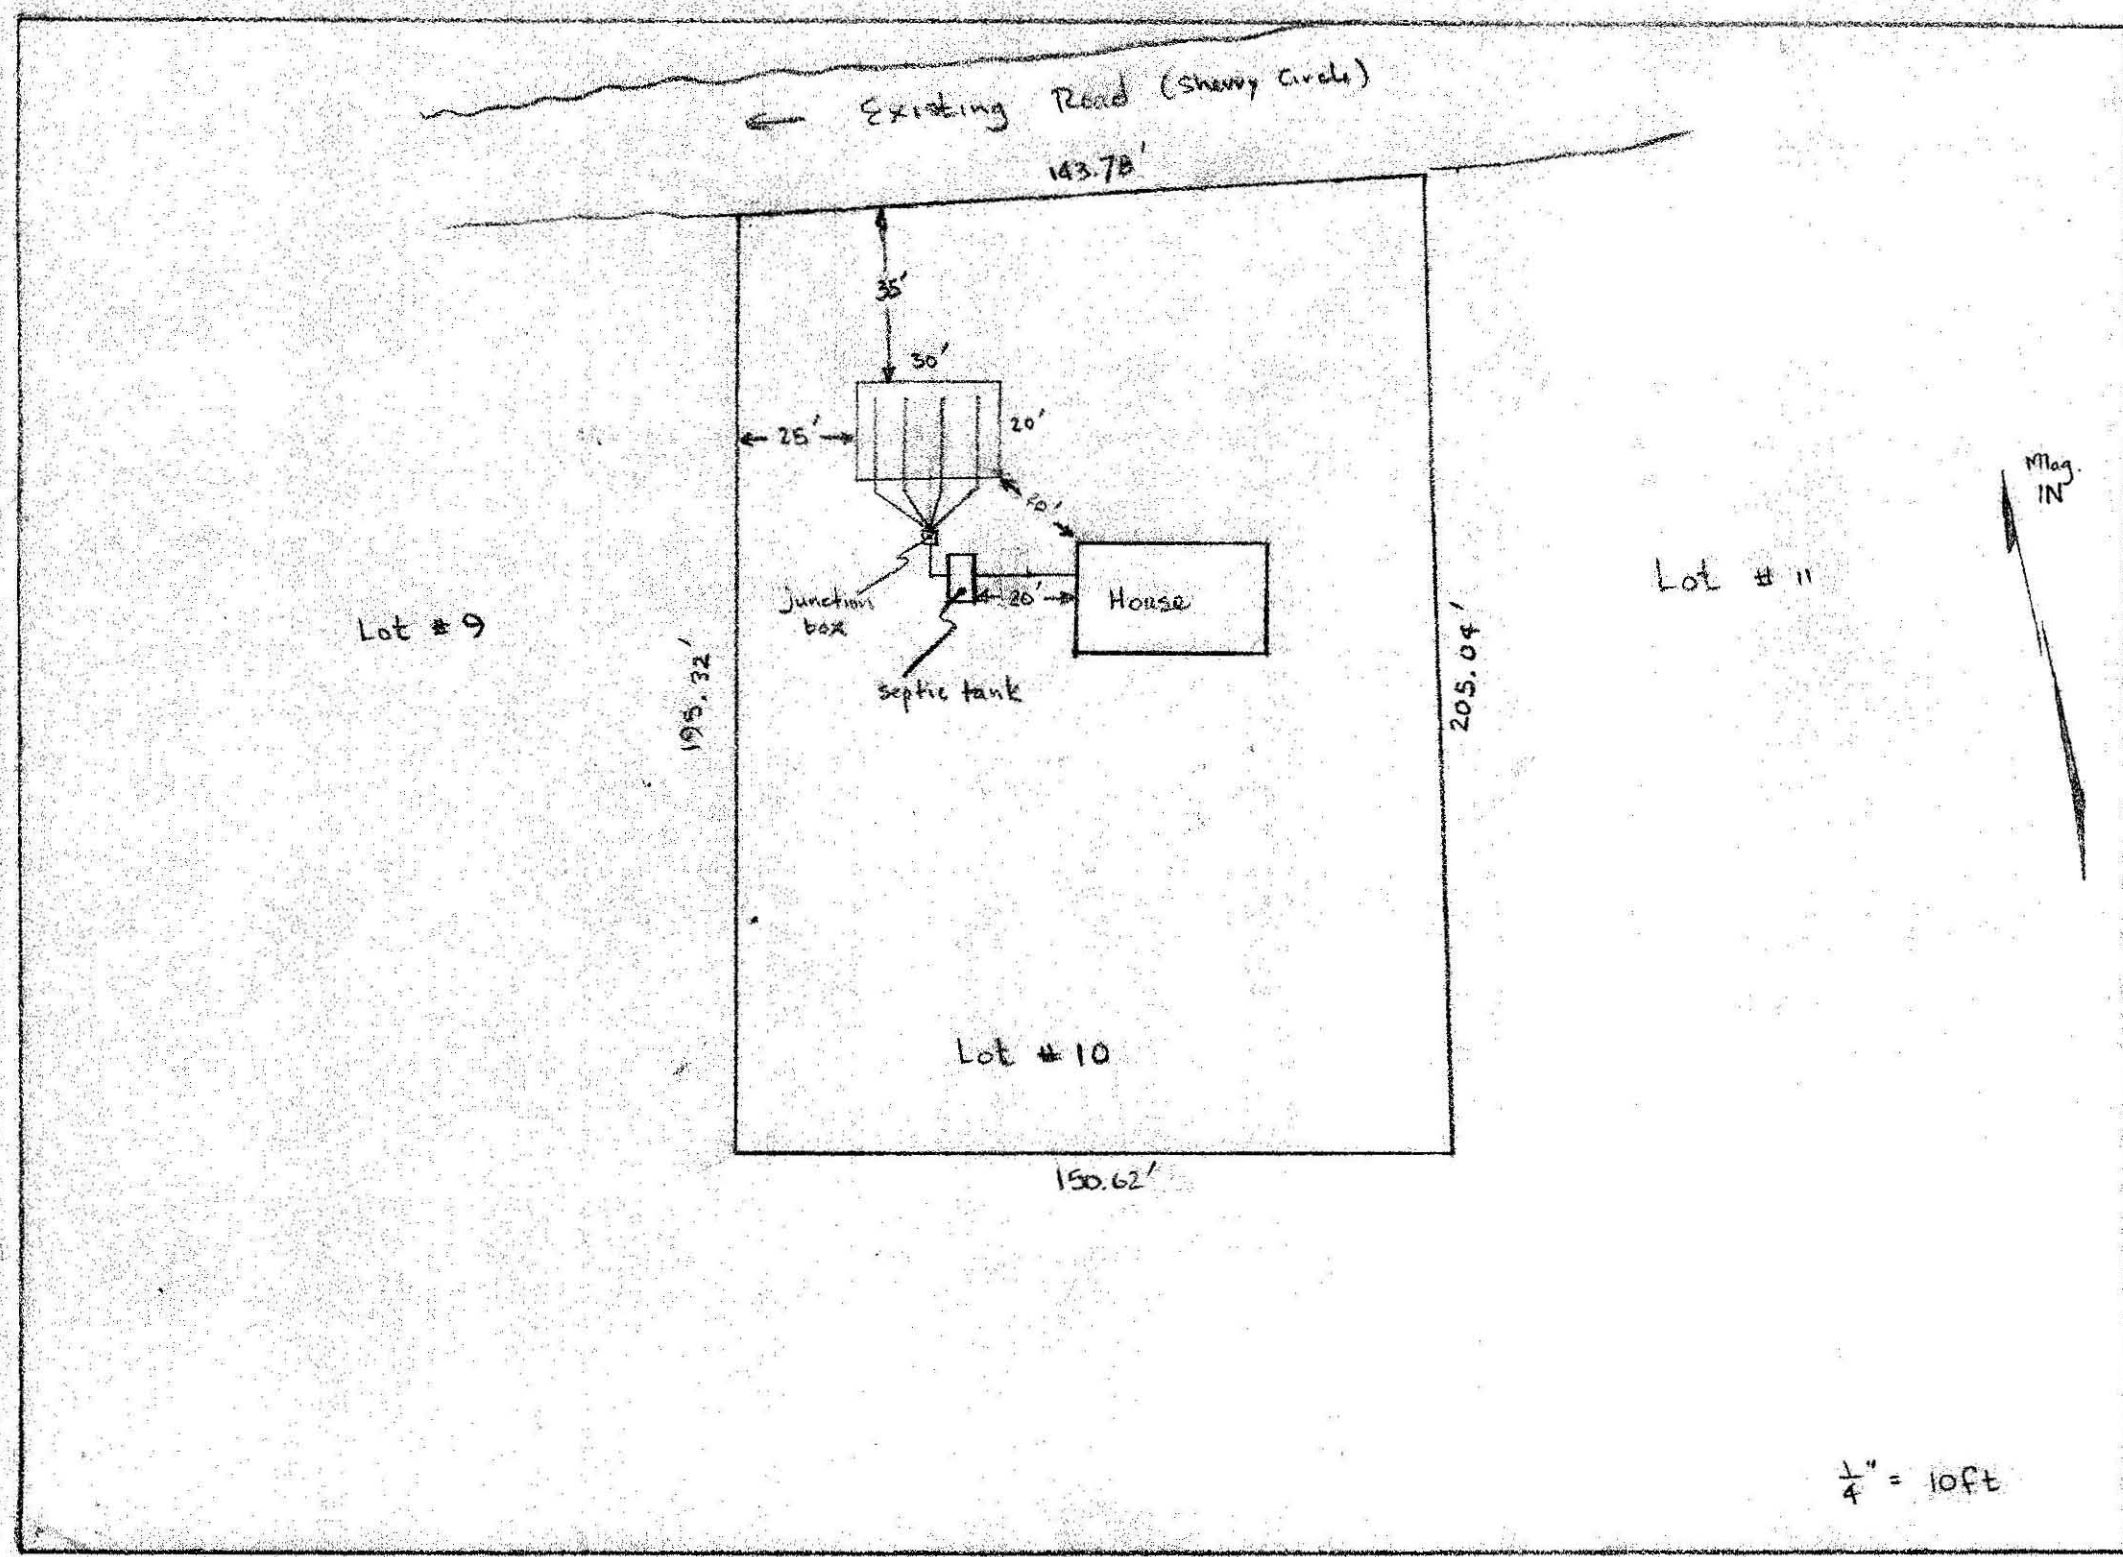

Proposed Septic Tank & Leach Field for Lot owned by Mary E. & Peter G. Boisvert		
SCALE: 1" = 40ft	APPROVED BY:	DRAWN BY P.G.B.
DATE: 6/27/79		REVISED
		DRAWING NUMBER