

No. 84-28

#196

FEE \$90

THE COMMONWEALTH OF MASSACHUSETTS

BOARD OF HEALTH

TOWN OF AMHERST

Application for Disposal Works Construction Permit

Application is hereby made for a Permit to Construct (X) or Repair ( ) an Individual Sewage Disposal System at:

SHUTESBURY RD. Location - Address or Lot No. 8
SMITH/DUNN Owner
BENNETT CONSTRUCTION CO. Address JENNISON RD. W ENDSILL
Address Address

Type of Building
Dwelling - No. of Bedrooms 3 Expansion Attic (0) Garbage Grinder (NO)
Other - Type of Building RES. No. of persons 6 Showers (2) - Cafeteria ( )
Other fixtures

Design Flow 55 gallons per person per day. Total daily flow 330 gallons.
Septic Tank - Liquid capacity 1000 gallons Length Width Diameter Depth
Disposal Trench - No. Width Total Length Total leaching area sq. ft.
Seepage Pit No. Diameter Depth below inlet Total leaching area 600 sq. ft.
Other Distribution box (X) Dosing tank ( )
Percolation Test Results Performed by F.A. Killios Date 12/3/83
Test Pit No. 1 10 minutes per inch Depth of Test Pit 41 Depth to ground water MORE THAN 7'
Test Pit No. 2 minutes per inch Depth of Test Pit Depth to ground water

Description of Soil SANDY LOAM GLACIAL TILL

Nature of Repairs or Alterations - Answer when applicable

Agreement:
The undersigned agrees to install the aforescribed Individual Sewage Disposal System in accordance with the provisions of TITLE 5 of the State Sanitary Code - The undersigned further agrees not to place the system in operation until a Certificate of Compliance has been issued by the board of health.

Signed Colin W. Smith Date 7/16/84
Application Approved By C.E. Drabik Date 7-17-84

Application Disapproved for the following reasons:

Permit No. 84-28 Issued 7-18-84 Date

THE COMMONWEALTH OF MASSACHUSETTS

BOARD OF HEALTH

TOWN OF AMHERST

Certificate of Compliance

THIS IS TO CERTIFY, That the Individual Sewage Disposal System constructed ( ) or Repaired ( ) by Installer

at
has been installed in accordance with the provisions of TITLE 5 of The State Sanitary Code as described in the application for Disposal Works Construction Permit No. dated

THE ISSUANCE OF THIS CERTIFICATE SHALL NOT BE CONSTRUED AS A GUARANTEE THAT THE SYSTEM WILL FUNCTION SATISFACTORY.

DATE Inspector

THE COMMONWEALTH OF MASSACHUSETTS

BOARD OF HEALTH

TOWN OF AMHERST

No. 84-28

FEE \$90


Disposal Works Construction Permit

Permission is hereby granted SMITH - DUNN BENNETT CONST.
to Construct (X) or Repair ( ) an Individual Sewage Disposal System
at No. LOT 8 SHUTESBURY RD Street


as shown on the application for Disposal Works Construction Permit No. 84-28 Dated 7-18-84

DATE 7-17-84 Board of Health


CHECK OR FILL IN WHERE APPLICABLE

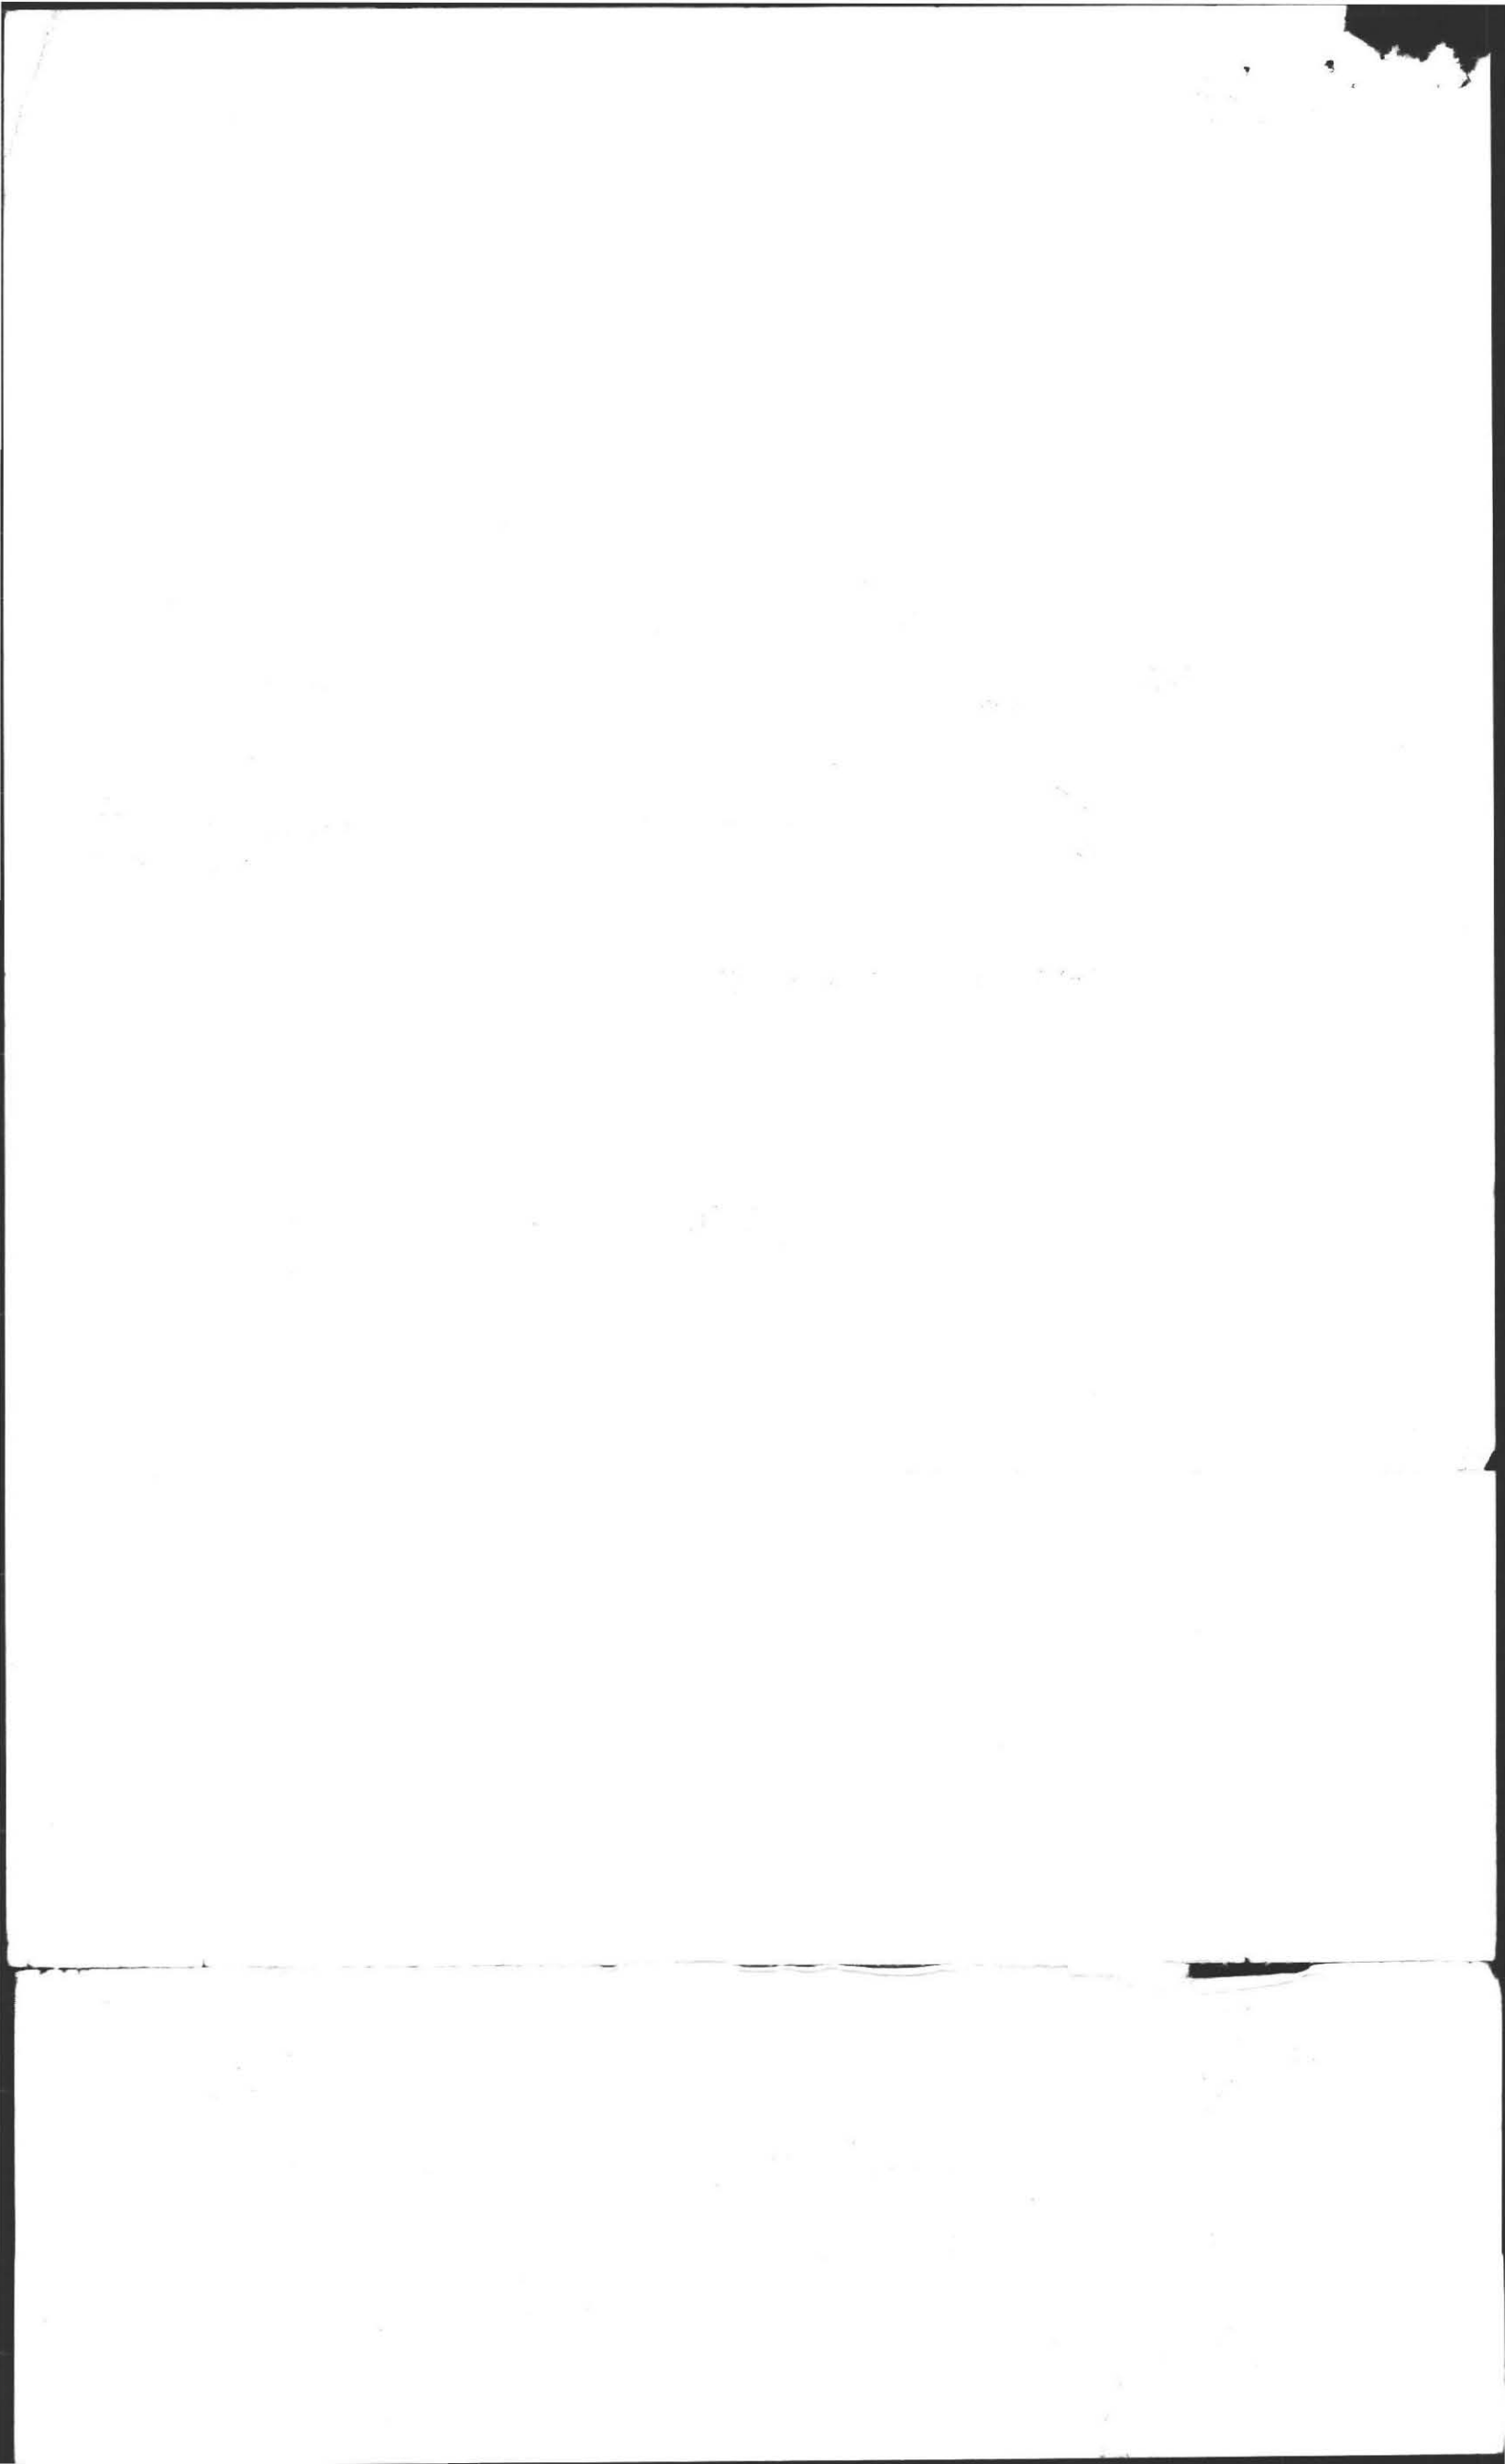


PROPOSED WELL  
160' TO LEACH

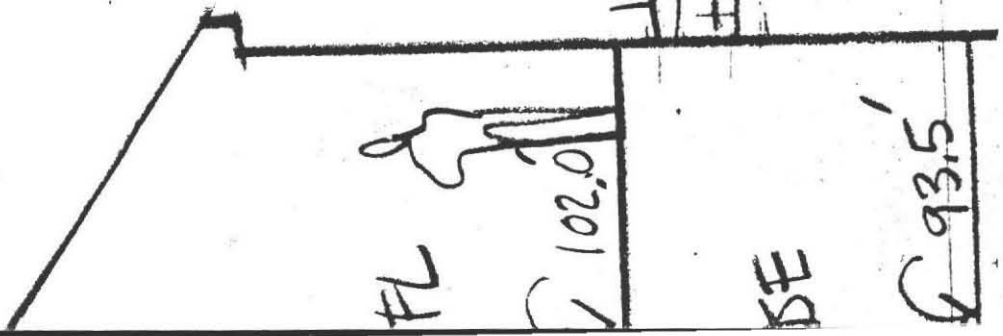


TANK, 1000 gal

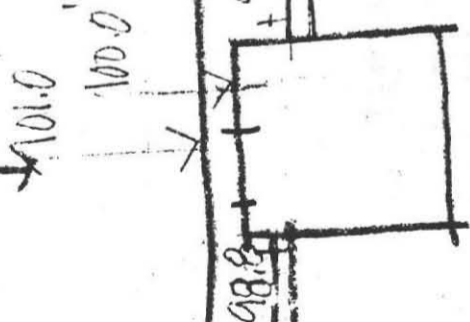

DIST BOX

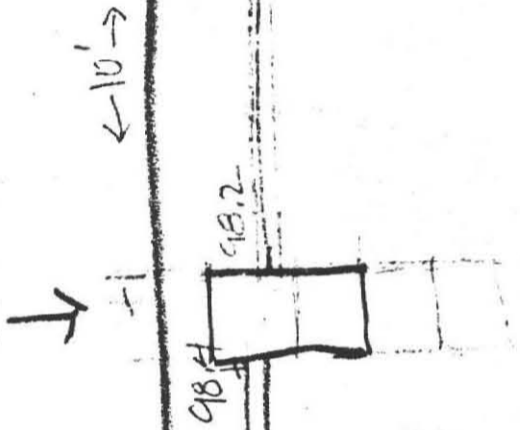

LEACH FIELD

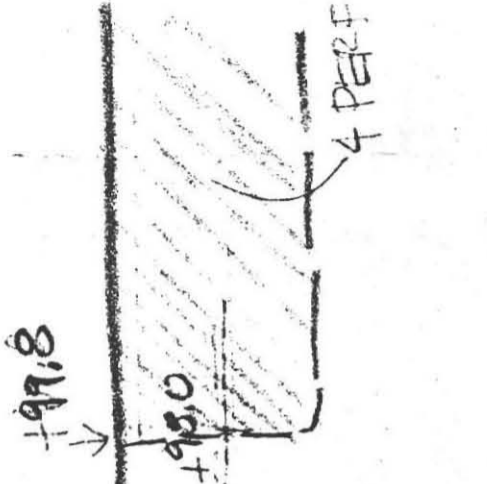

101.0' ± ± 15' →

99.0

98.8


98.6

98.4

98.2

93.0

99.8

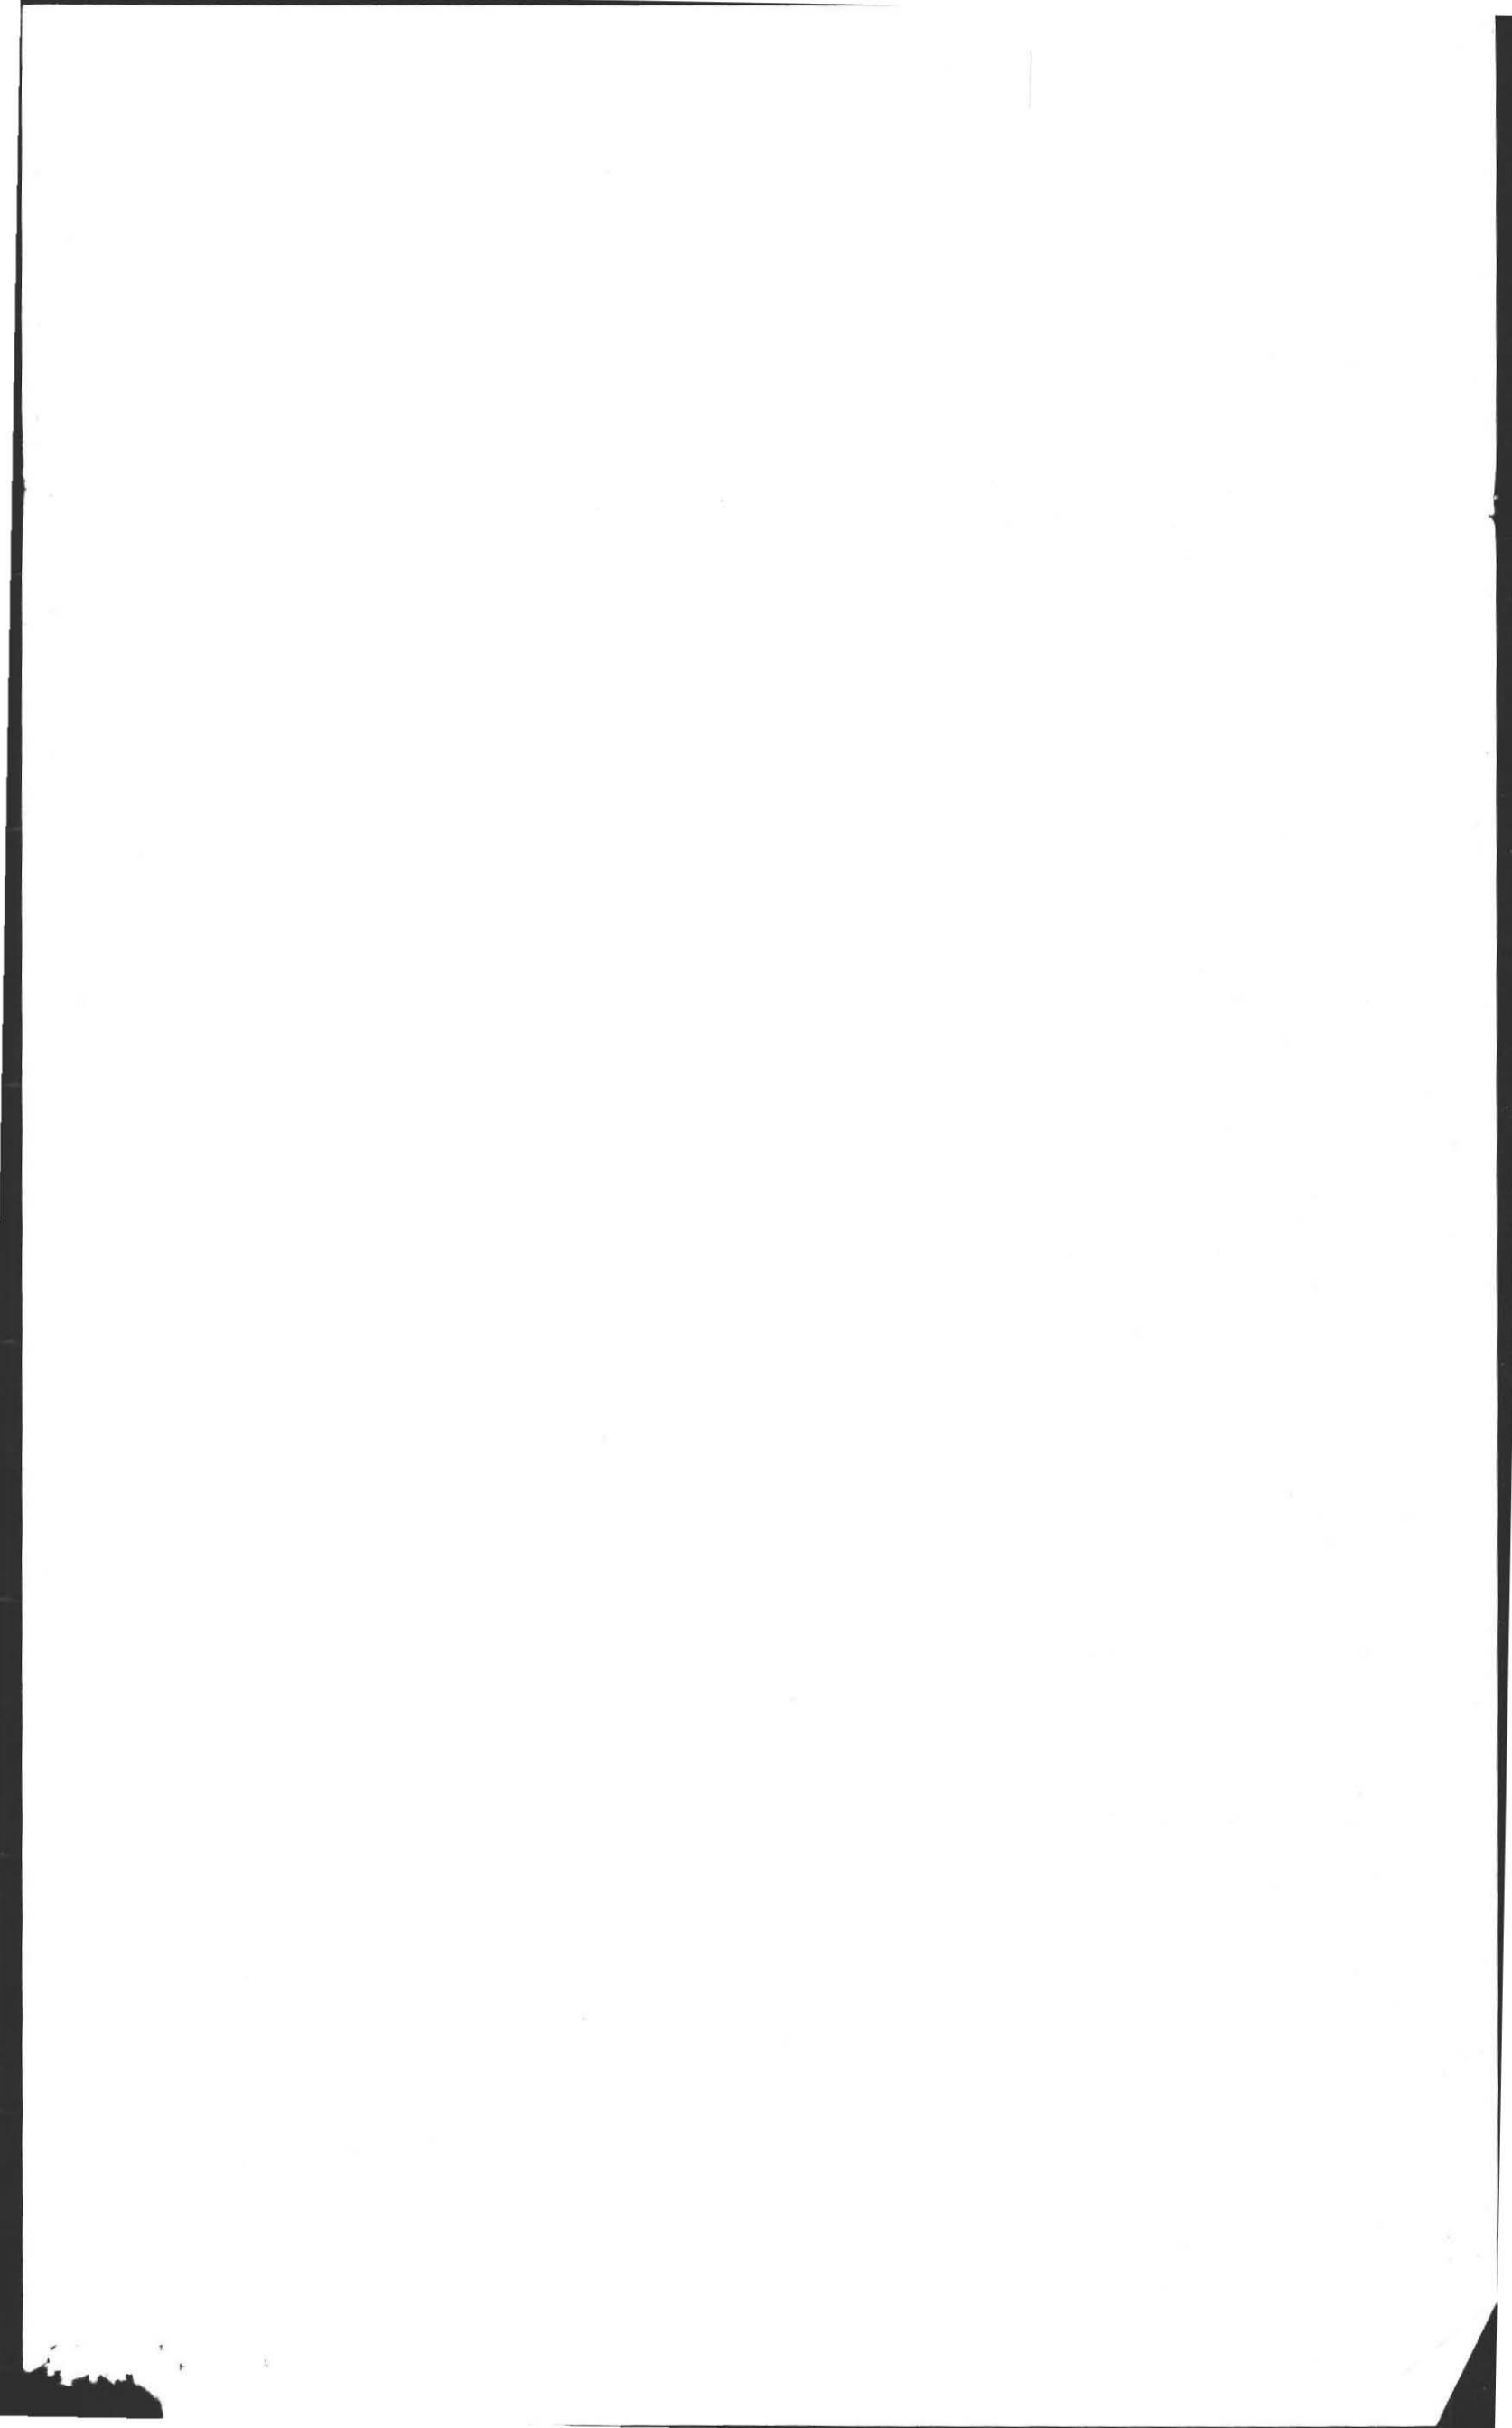

EXISTING CONTOUR

102

Existing Shrub

Prop Contour

22' X 32' (EACH)  
4-4" DIAM PERF PIPES

FIELD

10.8

PERFORATED

+ 99.8

BOX SLIP


TANK


19.5

26'

15'

102

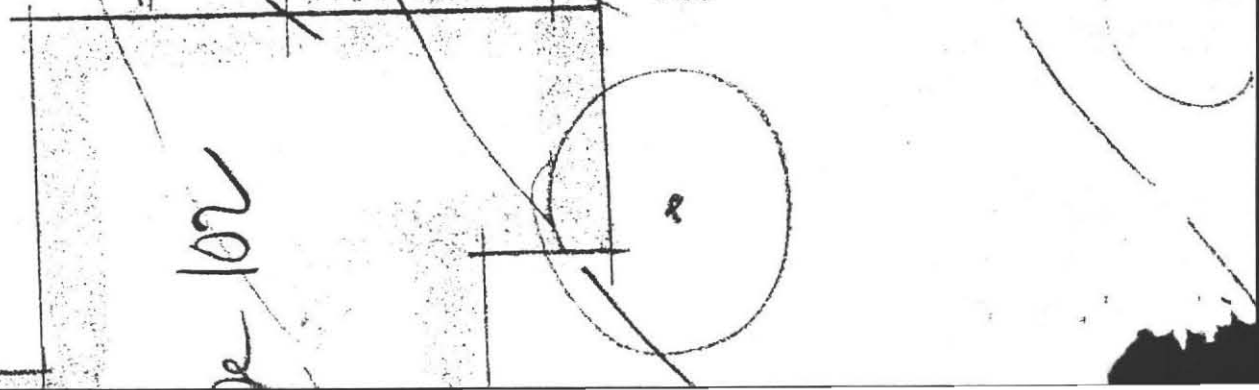

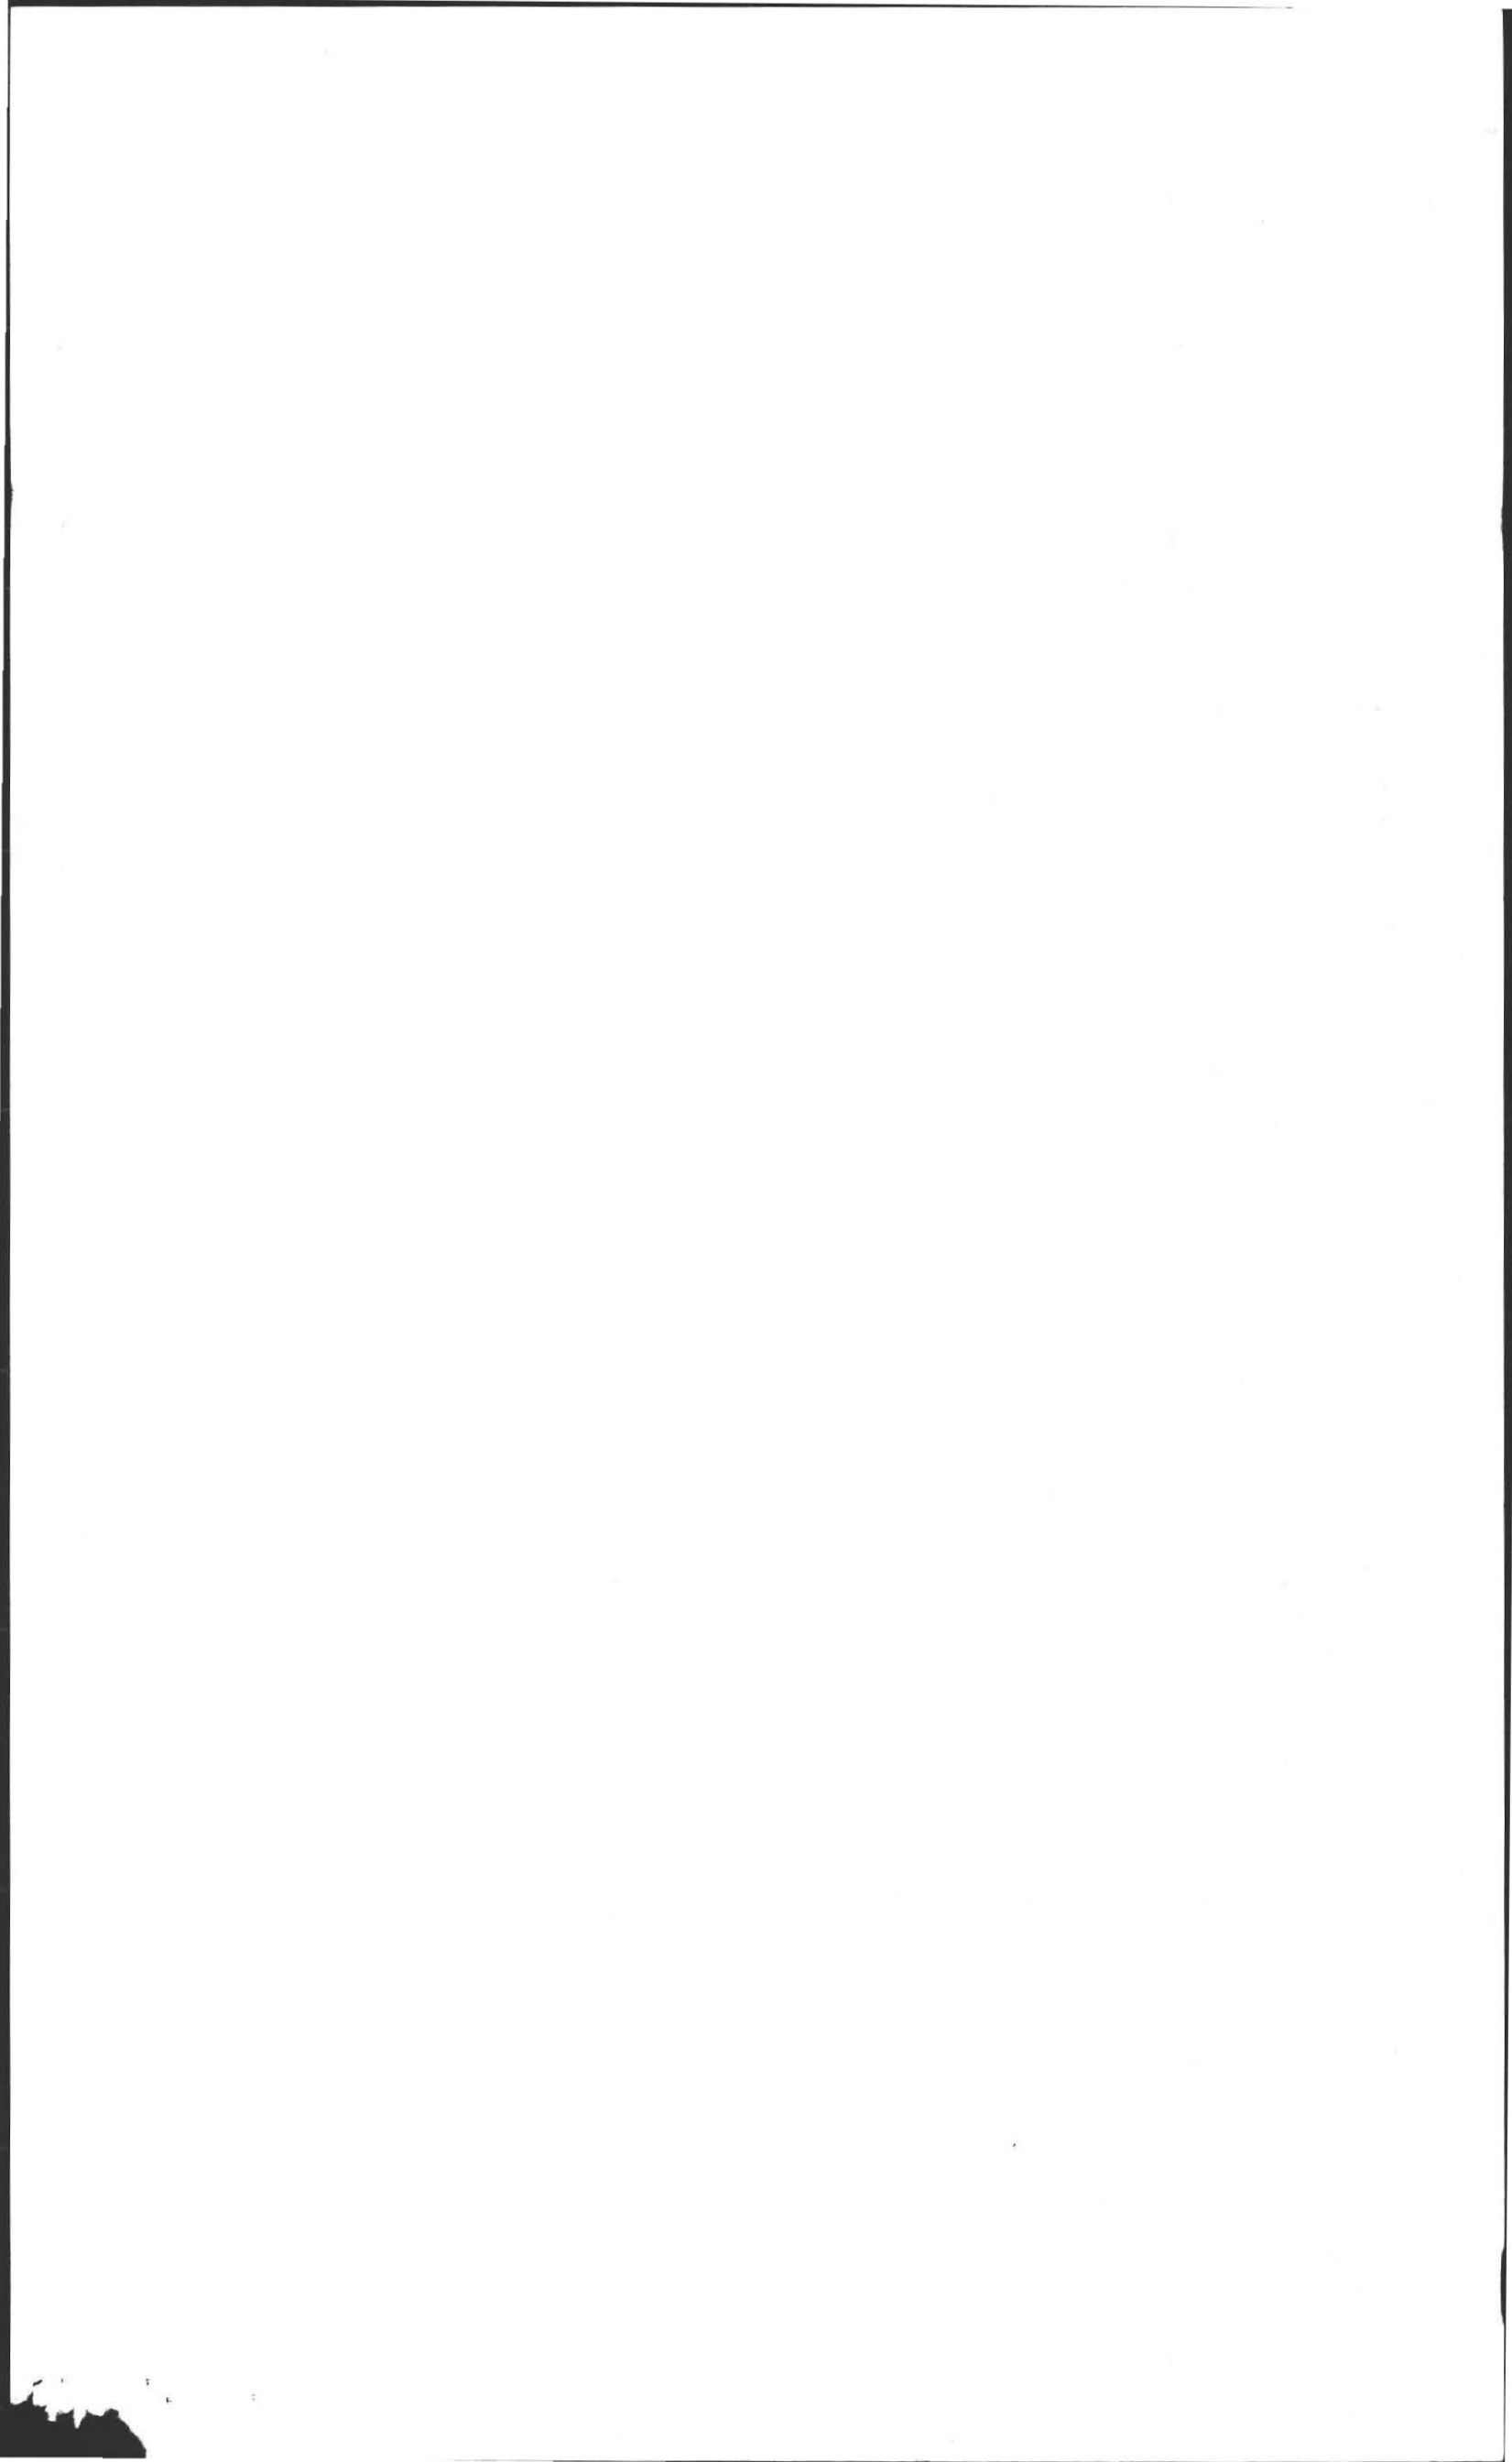

BOARD OF HEALTH  
TOWN OF AMHERST, MASSACHUSETTS


Lot 8, SWITZBURG RD

Important Information Regarding Your Private Sewage Disposal System

DISPLAY THIS DOCUMENT IN A PROMINENT PLACE

Owner SMITH / DUNN Address \_\_\_\_\_  
Installer BENNETT CONST Address JANISON RD WENDUEN, MA  
Date Installation Inspected and Approved 9/20/84  
Description of System: Tank Capacity: 1000  
Leach Field ( ) Bed (:X) Seepage Pit ( ) Square Feet: 630  
Garbage Grinder Yes ( ) No (X) No. Bedrooms: 3 No. People 6

AS - BUILT PLAN:

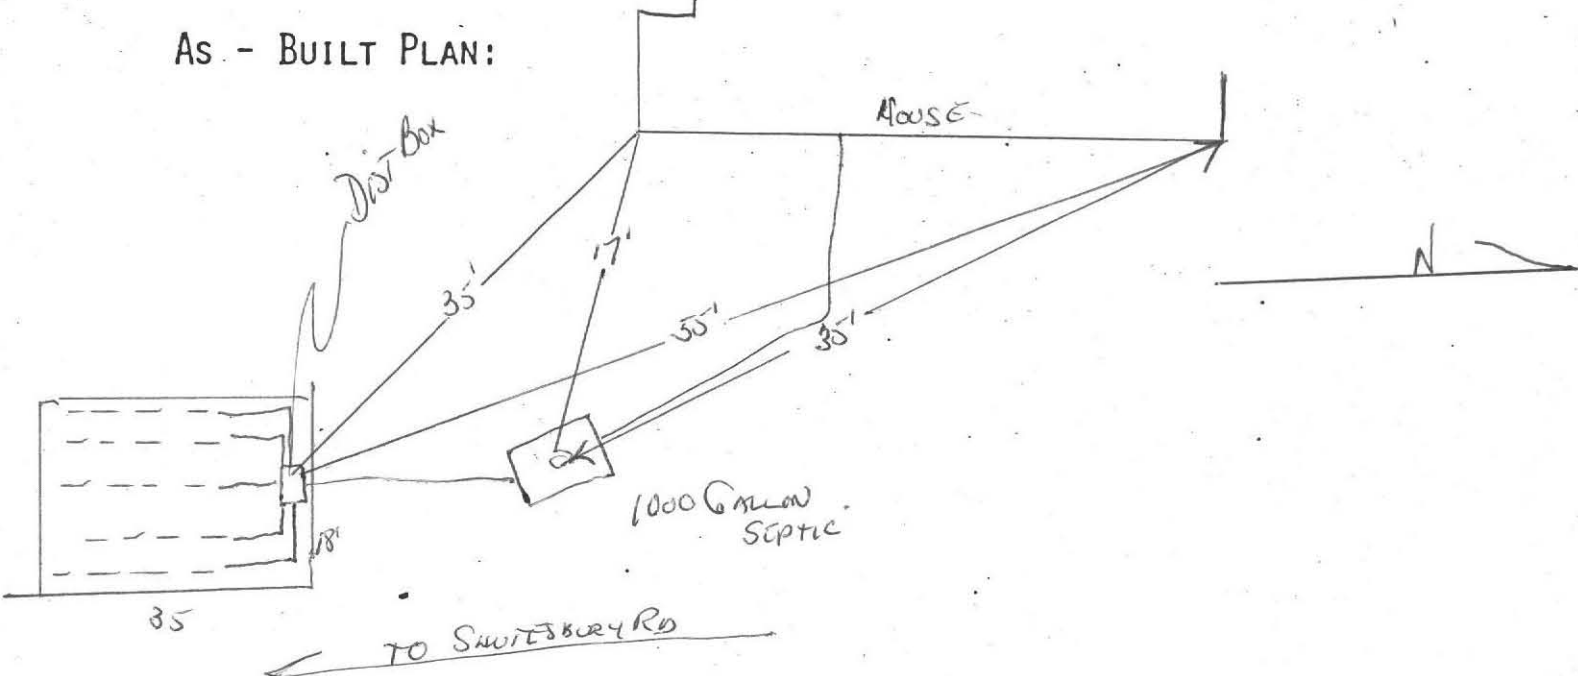

PROPER MAINTENANCE OF YOUR PRIVATE SEWAGE DISPOSAL SYSTEM

1. This system must be inspected periodically and the tank pumped out at an interval not to exceed 3 years.
2. For your protection sanitary pumpers are licensed by the Amherst Board of Health.
3. Regular pumping is crucial to avoid early failure and costly repairs of the system.
4. DO NOT dispose into the system such items as rags, string, sanitary napkins, coffee grounds as they can cause it to clog and fail.
5. Further information can be obtained by contacting your Health Department at 253-7077.

