

#267


No. 84-19

FEE

THE COMMONWEALTH OF MASSACHUSETTS

BOARD OF HEALTH

Town OF Amherst

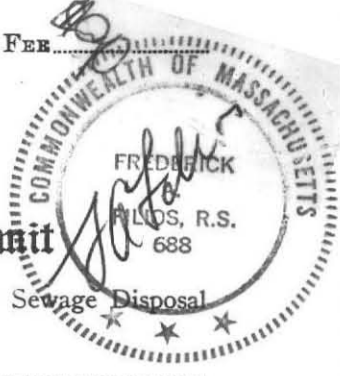

MAP 9 B

Application for Disposal Works Construction Permit

Application is hereby made for a Permit to Construct (✓) or Repair ( ) an Individual Sewage Disposal System at:

267 Shutesbury Road

Lot 6

Paul Bazanchuk

P.O. Box 521 Amherst Mass

EO Stone

Montague MA

Type of Building

Dwelling - No. of Bedrooms 2 Expansion Attic ( ) Garbage Grinder ( )

Other - Type of Building No. of persons Showers ( ) - Cafeteria ( )

Other fixtures

Design Flow 55 gallons per person per day. Total daily flow 220 gallons.

Septic Tank - Liquid capacity 1000 gallons Length Width Diameter Depth 156 sq. ft. 312

Disposal Trench - No. 3 Width 2' Total Length 156 Total leaching area Bottom

Seepage Pit No. Diameter Depth below inlet Total leaching area

Other Distribution box (✓) Dosing tank ( )

Percolation Test Results Performed by Frederick Filios Date Jan 12 1984

Test Pit No. 1 15 minutes per inch Depth of Test Pit 8 1/2' Depth to ground water 7 1/2'

Test Pit No. 2 minutes per inch Depth of Test Pit 6'5" Depth to ground water none

Description of Soil Enclosed

Nature of Repairs or Alterations - Answer when applicable

Agreement:

The undersigned agrees to install the aforescribed Individual Sewage Disposal System in accordance with the provisions of TITLE 5 of the State Sanitary Code - The undersigned further agrees not to place the system in operation until a Certificate of Compliance has been issued by the board of health.

Signed Paul Bazanchuk

5-18-84

Application Approved By

EO Stone

5/18/84

Application Disapproved for the following reasons:

Permit No. 84-19

Issued

May 18, 1984

THE COMMONWEALTH OF MASSACHUSETTS

BOARD OF HEALTH

OF

Certificate of Compliance

THIS IS TO CERTIFY, That the Individual Sewage Disposal System constructed ( ) or Repaired ( ) by

Installer

at has been installed in accordance with the provisions of TITLE 5 of The State Sanitary Code as described in the application for Disposal Works Construction Permit No. dated

THE ISSUANCE OF THIS CERTIFICATE SHALL NOT BE CONSTRUED AS A GUARANTEE THAT THE SYSTEM WILL FUNCTION SATISFACTORY.

DATE

Inspector

THE COMMONWEALTH OF MASSACHUSETTS

BOARD OF HEALTH

OF

Town OF Amherst

No. 84-19

FEE

Disposal Works Construction Permit

Permission is hereby granted PAUL BAZANCHUK - EO Stone to Construct (X) or Repair ( ) an Individual Sewage Disposal System

at No. Shutesbury Rd (Cours Lot 6)

Street

as shown on the application for Disposal Works Construction Permit No. 84-19

Dated

5-18-84


DATE 5-18-84

Board of Health



256-8008

No. \_\_\_\_\_

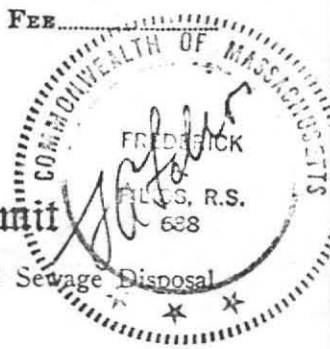

THE COMMONWEALTH OF MASSACHUSETTS

BOARD OF HEALTH

Town OF Amherst

Application for Disposal Works Construction Permit

Application is hereby made for a Permit to Construct (✓) or Repair ( ) an Individual Sewage Disposal System at:

System at: 267 Shutesbury Road  
Location - Address  
Paul Baranek  
Owner  
P.O. Box 521 or Lot No. Amherst  
Address  
Installer \_\_\_\_\_ Address \_\_\_\_\_

Type of Building \_\_\_\_\_ Size Lot 1.343 Ac. Sq. feet  
Dwelling - No. of Bedrooms 2 Expansion Attic ( ) Garbage Grinder ( )  
Other - Type of Building \_\_\_\_\_ No. of persons \_\_\_\_\_ Showers ( ) - Cafeteria ( )  
Other fixtures \_\_\_\_\_

Design Flow 55 gallons per person per day. Total daily flow 220 gallons.  
Septic Tank - Liquid capacity 1000 gallons Length \_\_\_\_\_ Width \_\_\_\_\_ Diameter \_\_\_\_\_ Depth \_\_\_\_\_  
Disposal Trench - No. 3 Width 2' Total Length 156 Total leaching area Sides 156 sq. ft. Bottom 312  
Seepage Pit No. \_\_\_\_\_ Diameter \_\_\_\_\_ Depth below inlet \_\_\_\_\_ Total leaching area \_\_\_\_\_ sq. ft.  
Other Distribution box (✓) \_\_\_\_\_ Dosing tank ( ) \_\_\_\_\_  
Percolation Test Results Performed by Frederick Filios Date Jan 12 1984  
Test Pit No. 1 15 minutes per inch Depth of Test Pit 8 1/2' Depth to ground water 7 1/2'  
Test Pit No. 2 \_\_\_\_\_ minutes per inch Depth of Test Pit 6'5" Depth to ground water none

Description of Soil Enclosed  
Nature of Repairs or Alterations - Answer when applicable \_\_\_\_\_

Agreement:  
The undersigned agrees to install the aforescribed Individual Sewage Disposal System in accordance with the provisions of TITLE 5 of the State Sanitary Code - The undersigned further agrees not to place the system in operation until a Certificate of Compliance has been issued by the board of health.

Signed \_\_\_\_\_ Date \_\_\_\_\_  
Application Approved By \_\_\_\_\_ Date \_\_\_\_\_  
Application Disapproved for the following reasons: \_\_\_\_\_ Date \_\_\_\_\_

Permit No. \_\_\_\_\_ Issued \_\_\_\_\_ Date \_\_\_\_\_

THE COMMONWEALTH OF MASSACHUSETTS

BOARD OF HEALTH

OF \_\_\_\_\_


Certificate of Compliance

THIS IS TO CERTIFY, That the Individual Sewage Disposal System constructed ( ) or Repaired ( ) by \_\_\_\_\_ at \_\_\_\_\_ has been installed in accordance with the provisions of TITLE 5 of The State Sanitary Code as described in the application for Disposal Works Construction Permit No. \_\_\_\_\_ dated \_\_\_\_\_

THE ISSUANCE OF THIS CERTIFICATE SHALL NOT BE CONSTRUED AS A GUARANTEE THAT THE SYSTEM WILL FUNCTION SATISFACTORY.

DATE \_\_\_\_\_ Inspector \_\_\_\_\_

CHECK OR FILL IN WHERE APPLICABLE

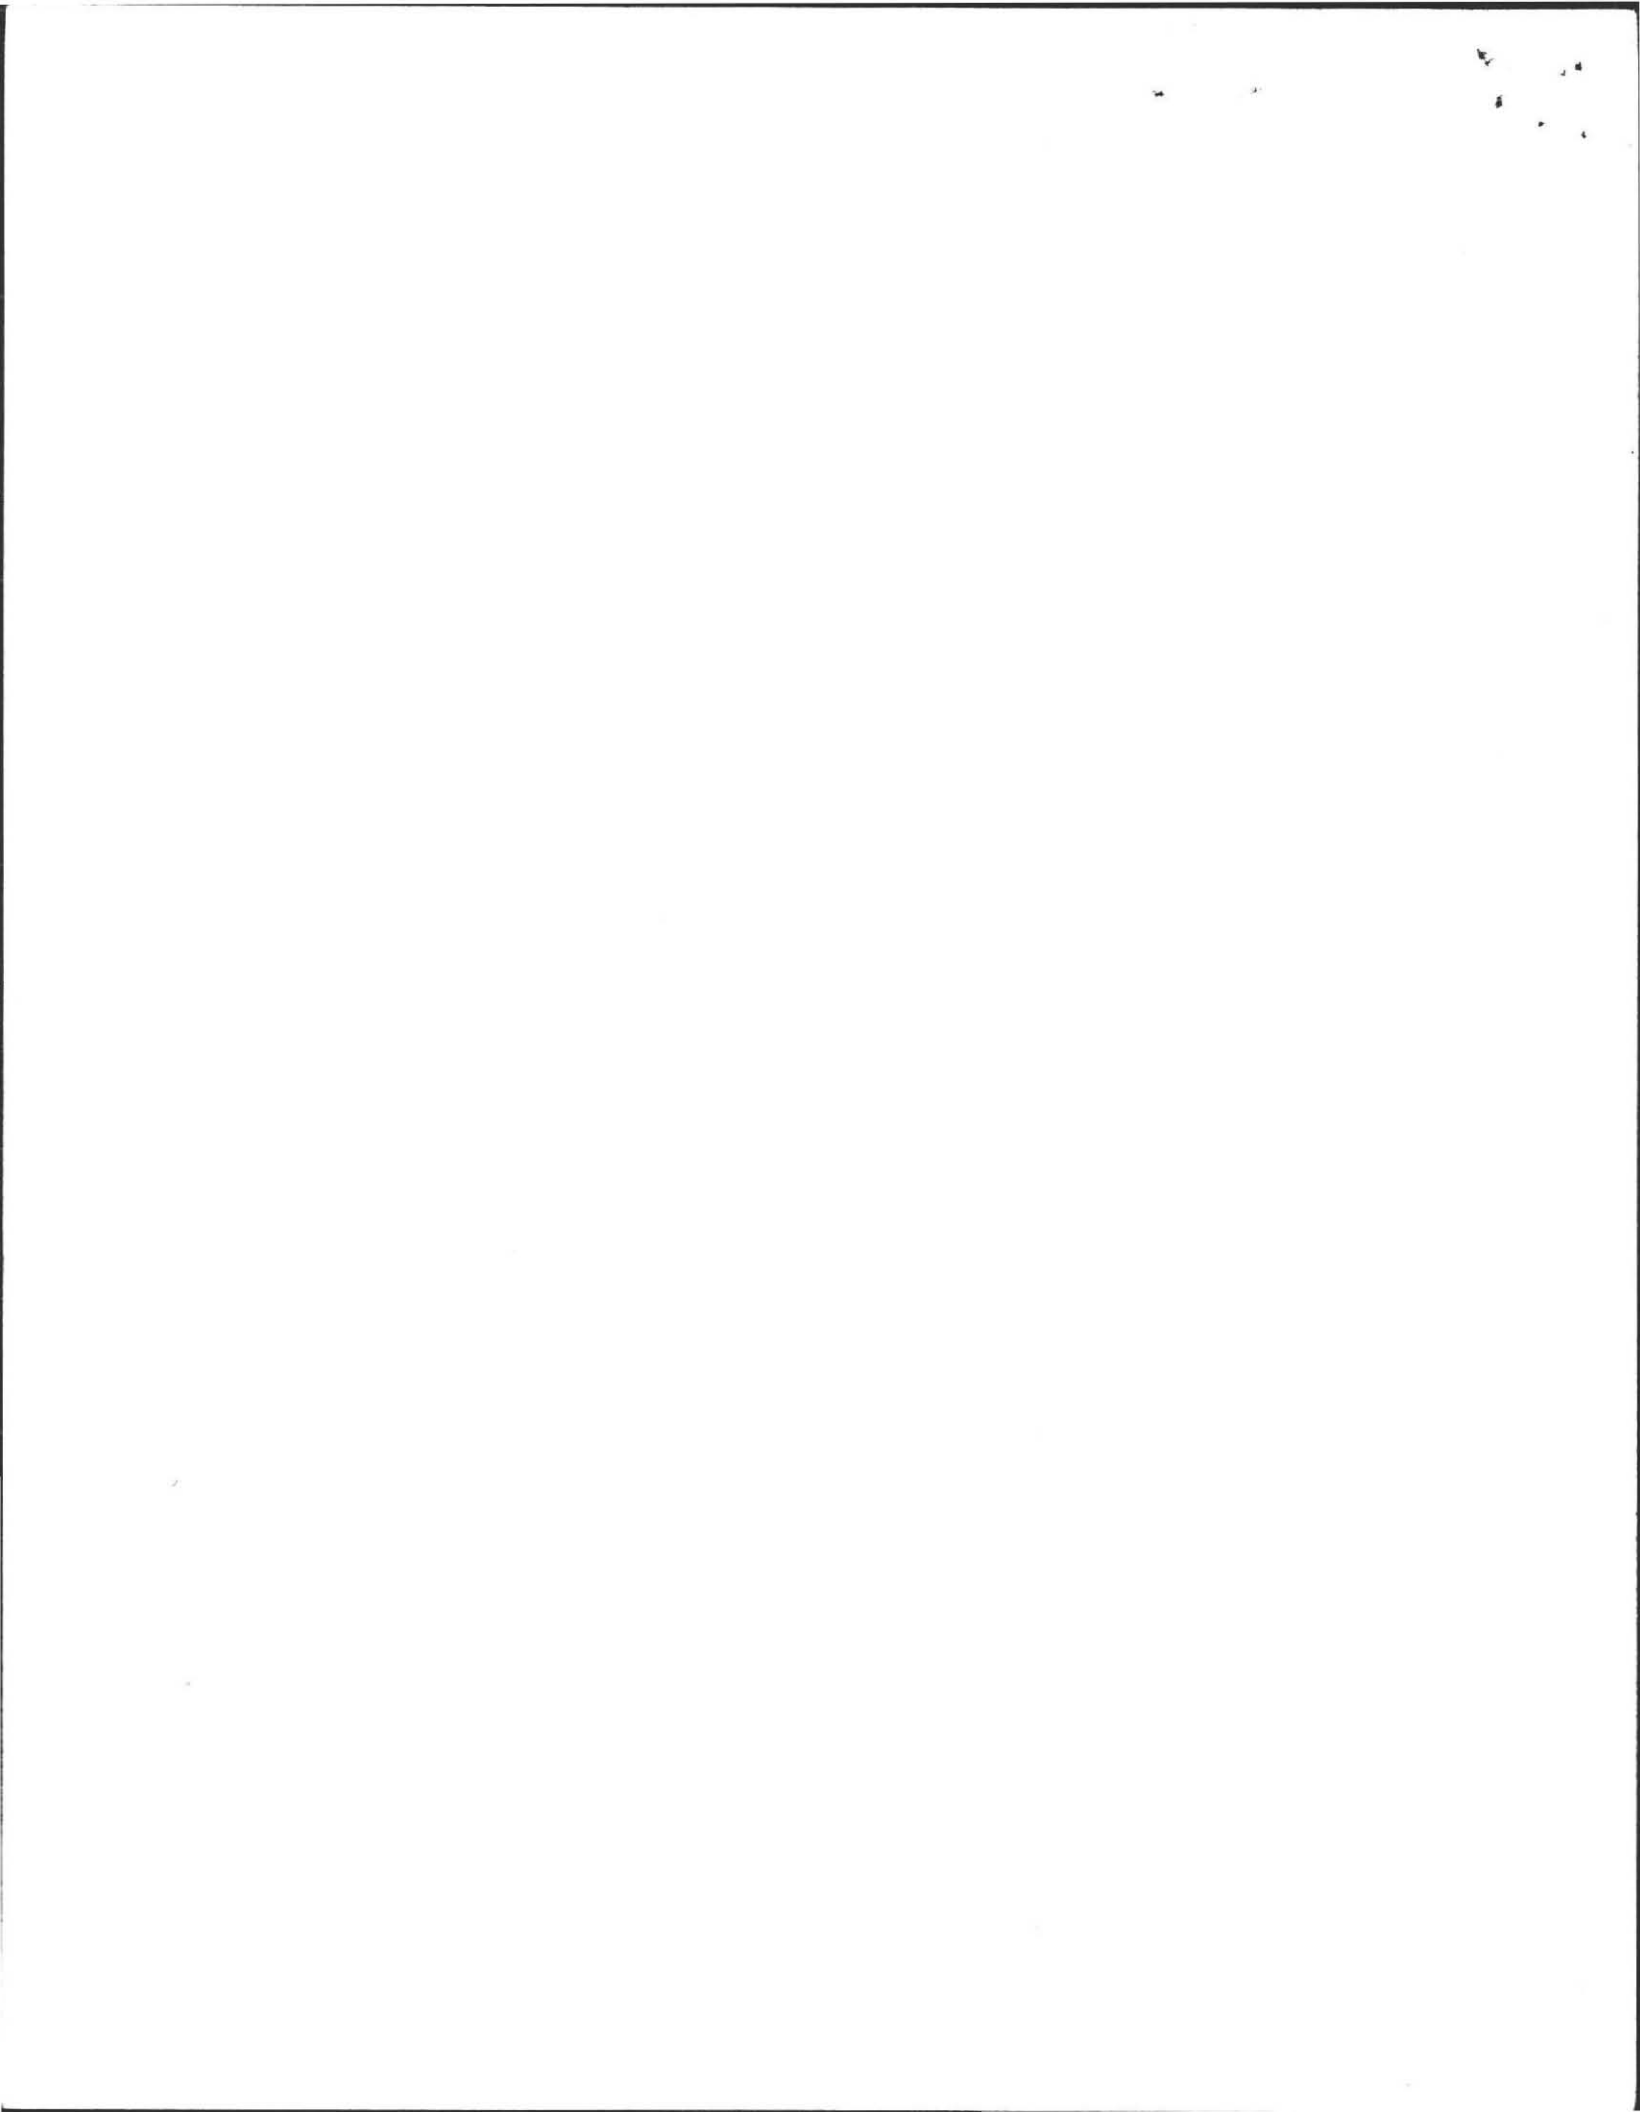


# SHUTESBURY ROAD

## PLAN SHOWING SEWAGE DISPOSAL


For: Paul Bazanchah  
P.O. Box 521  
Amherst Mass

Scale: 1" = 40'


By: Frederick Filios

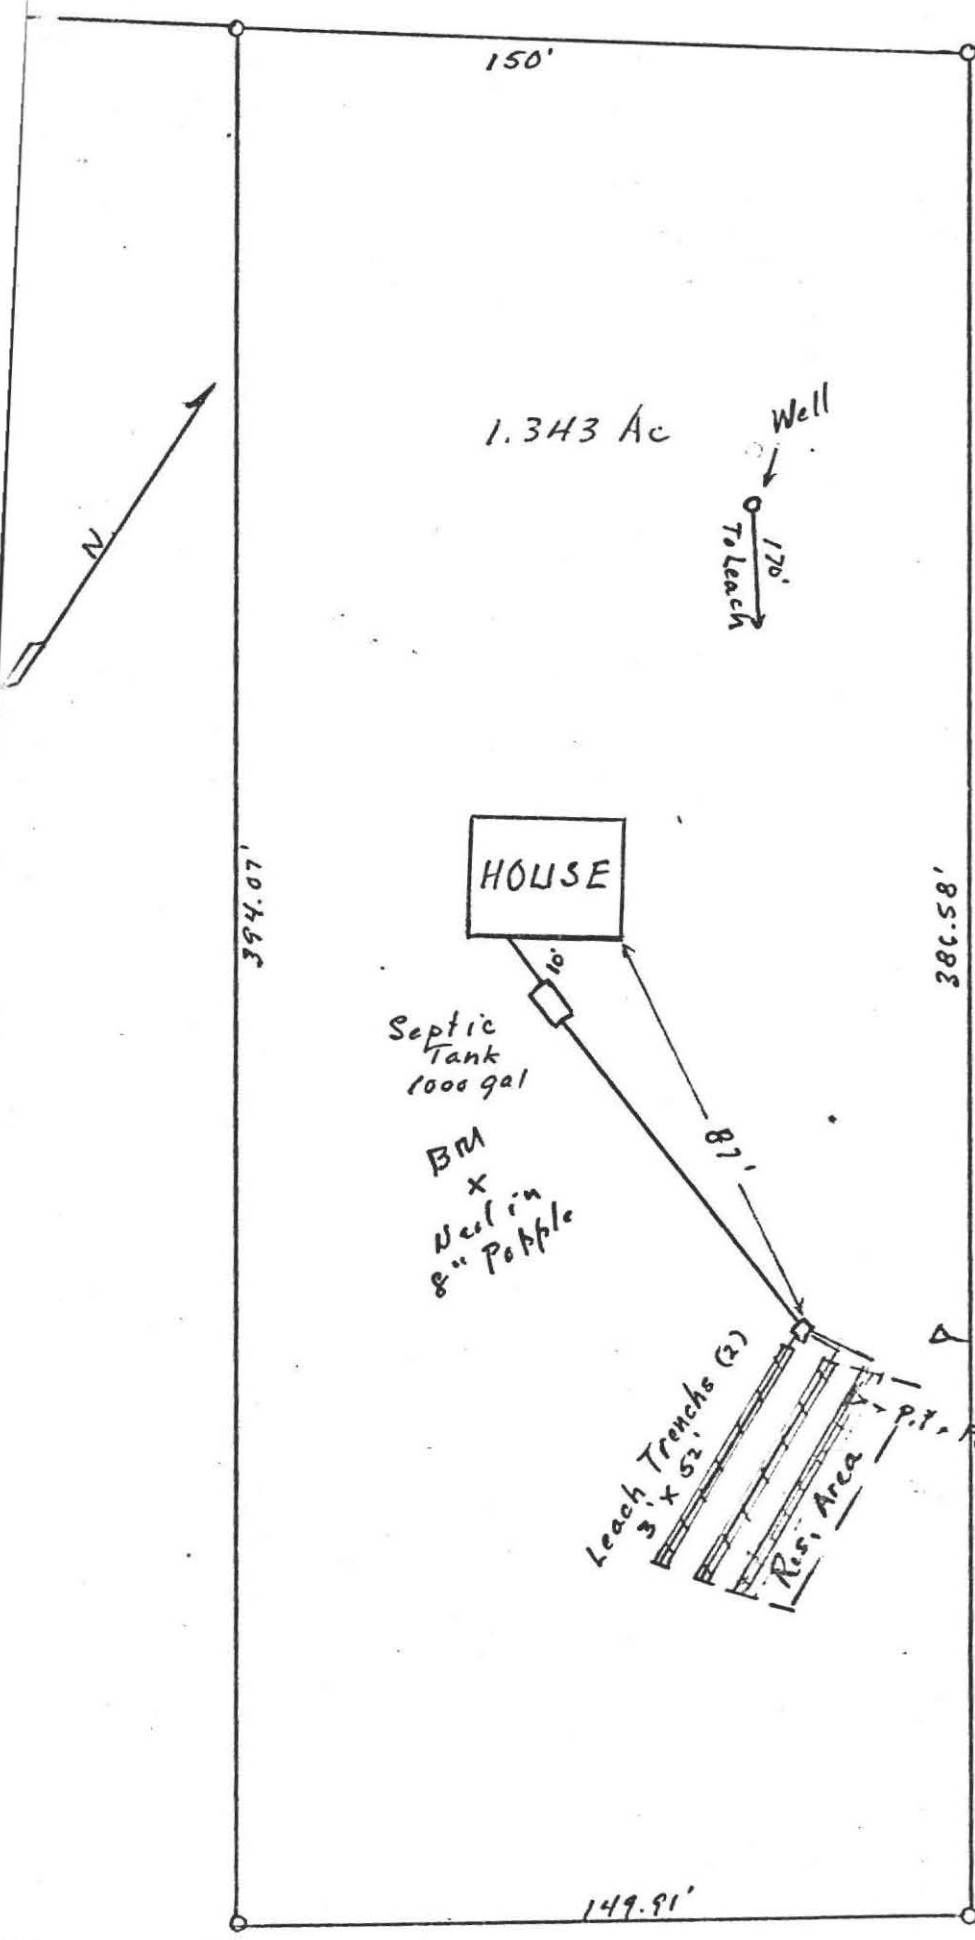

Note: Trenches to follow ground contour

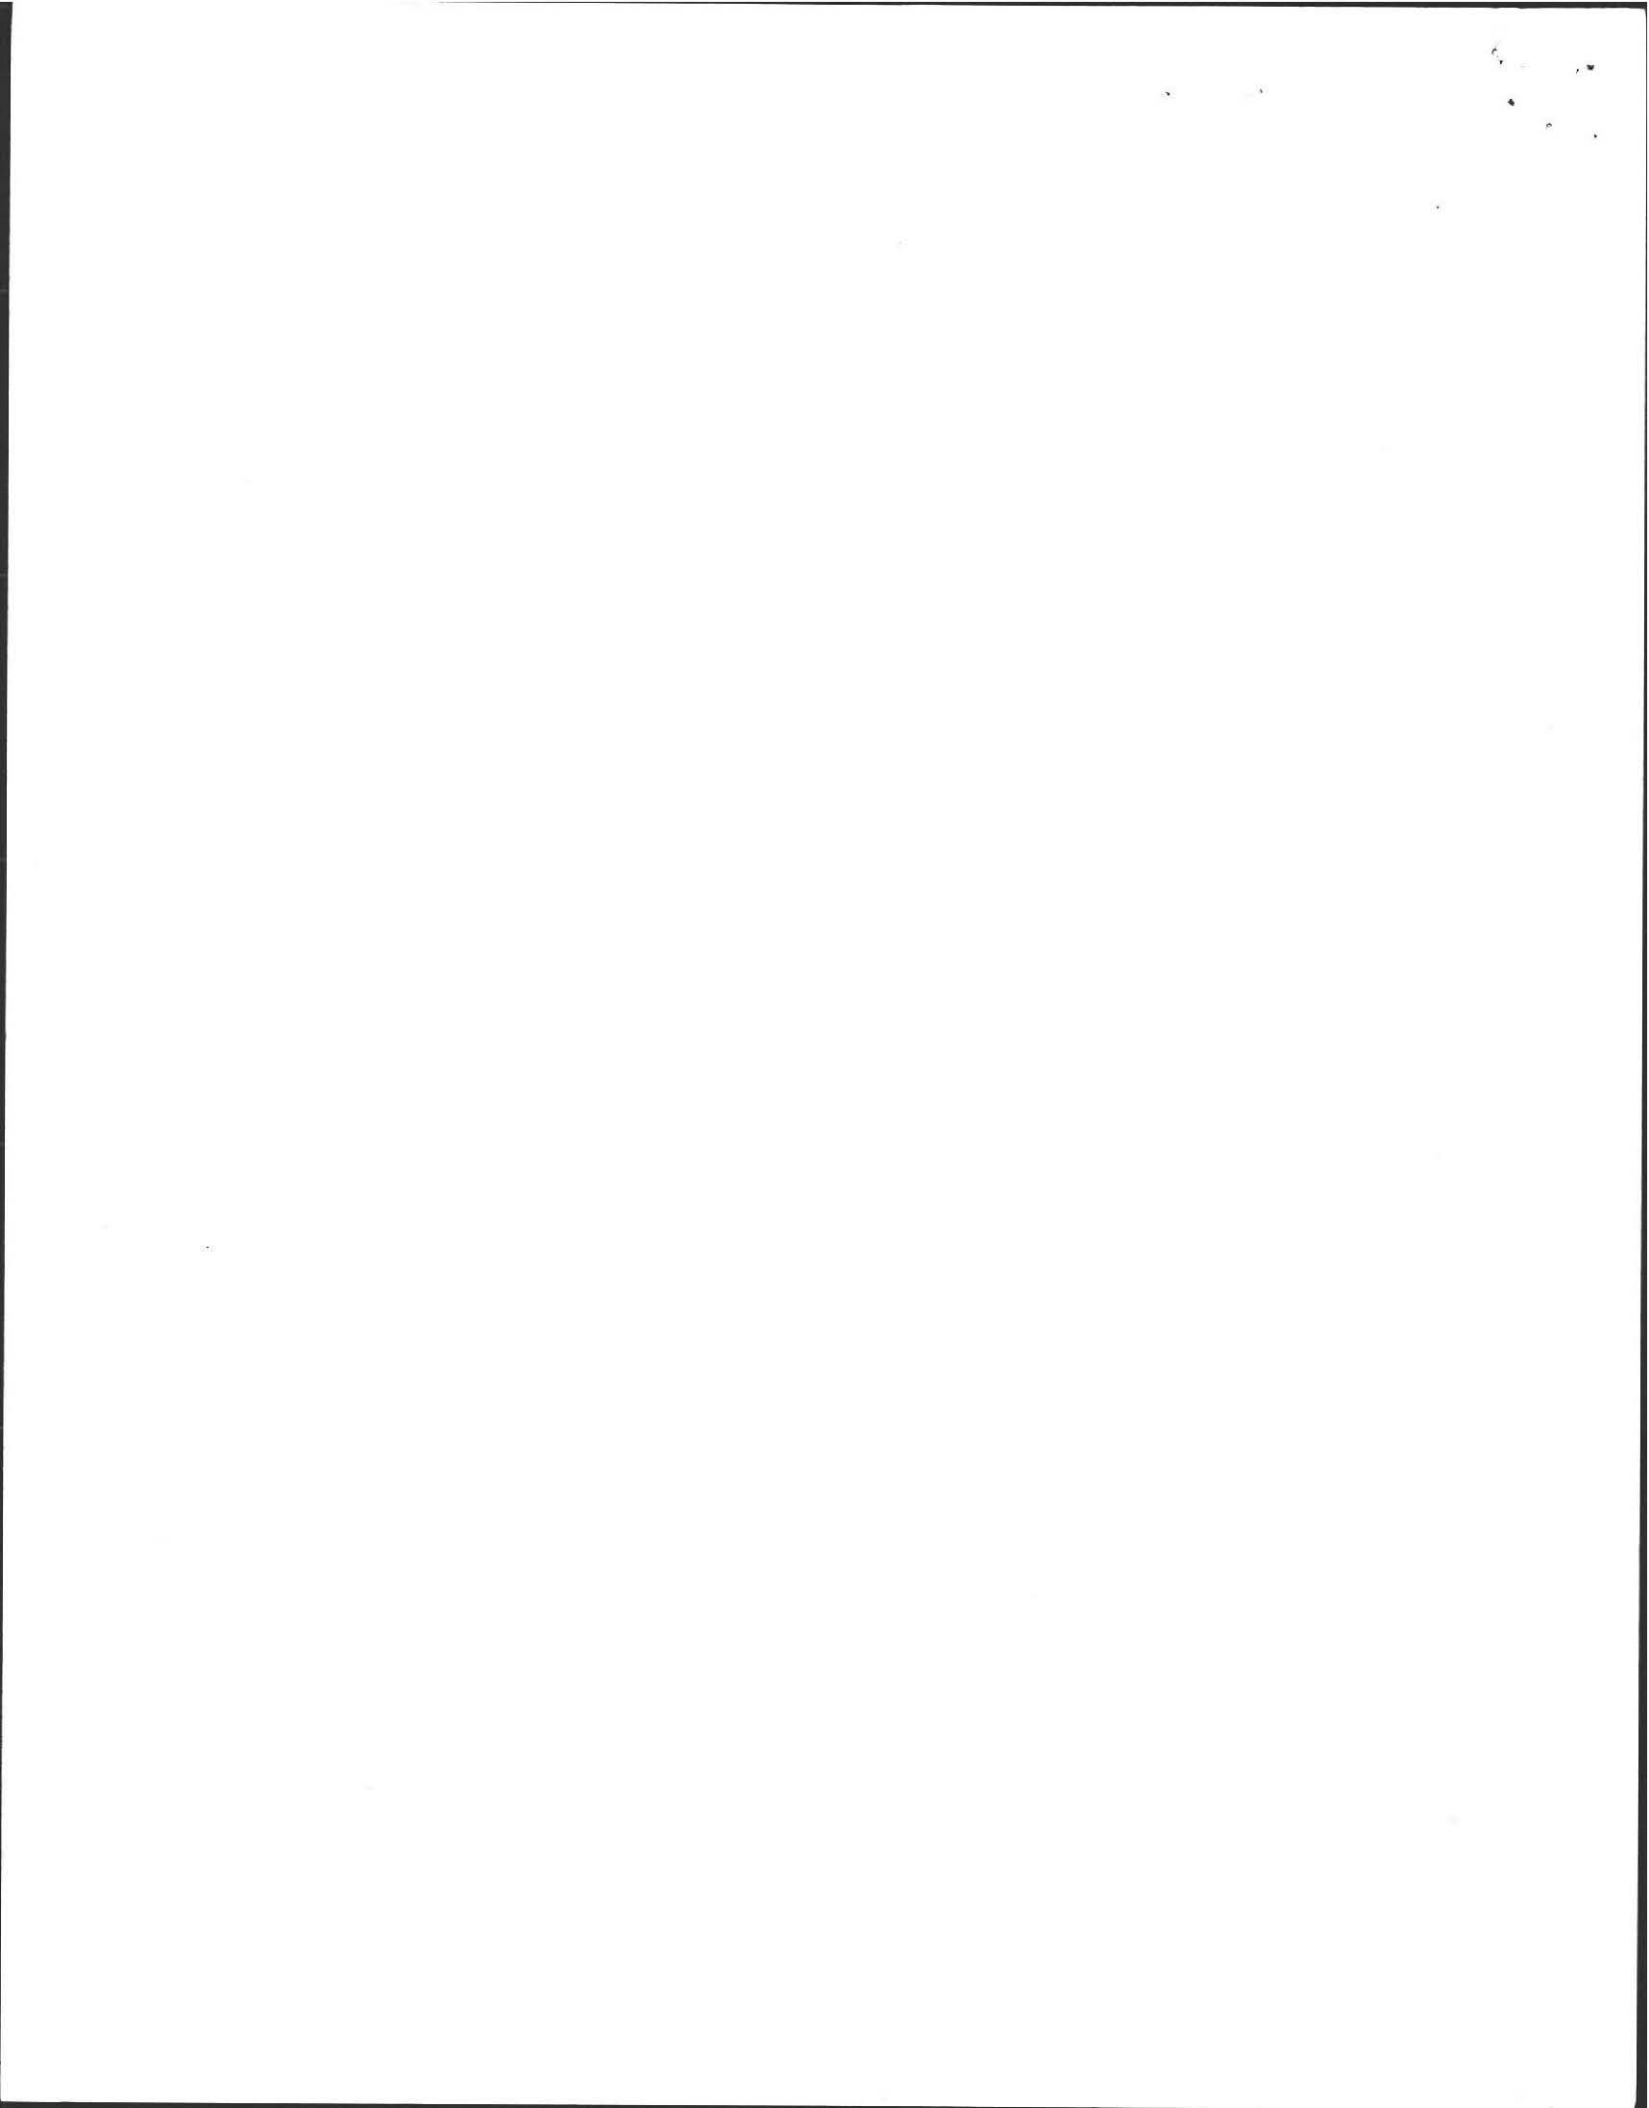



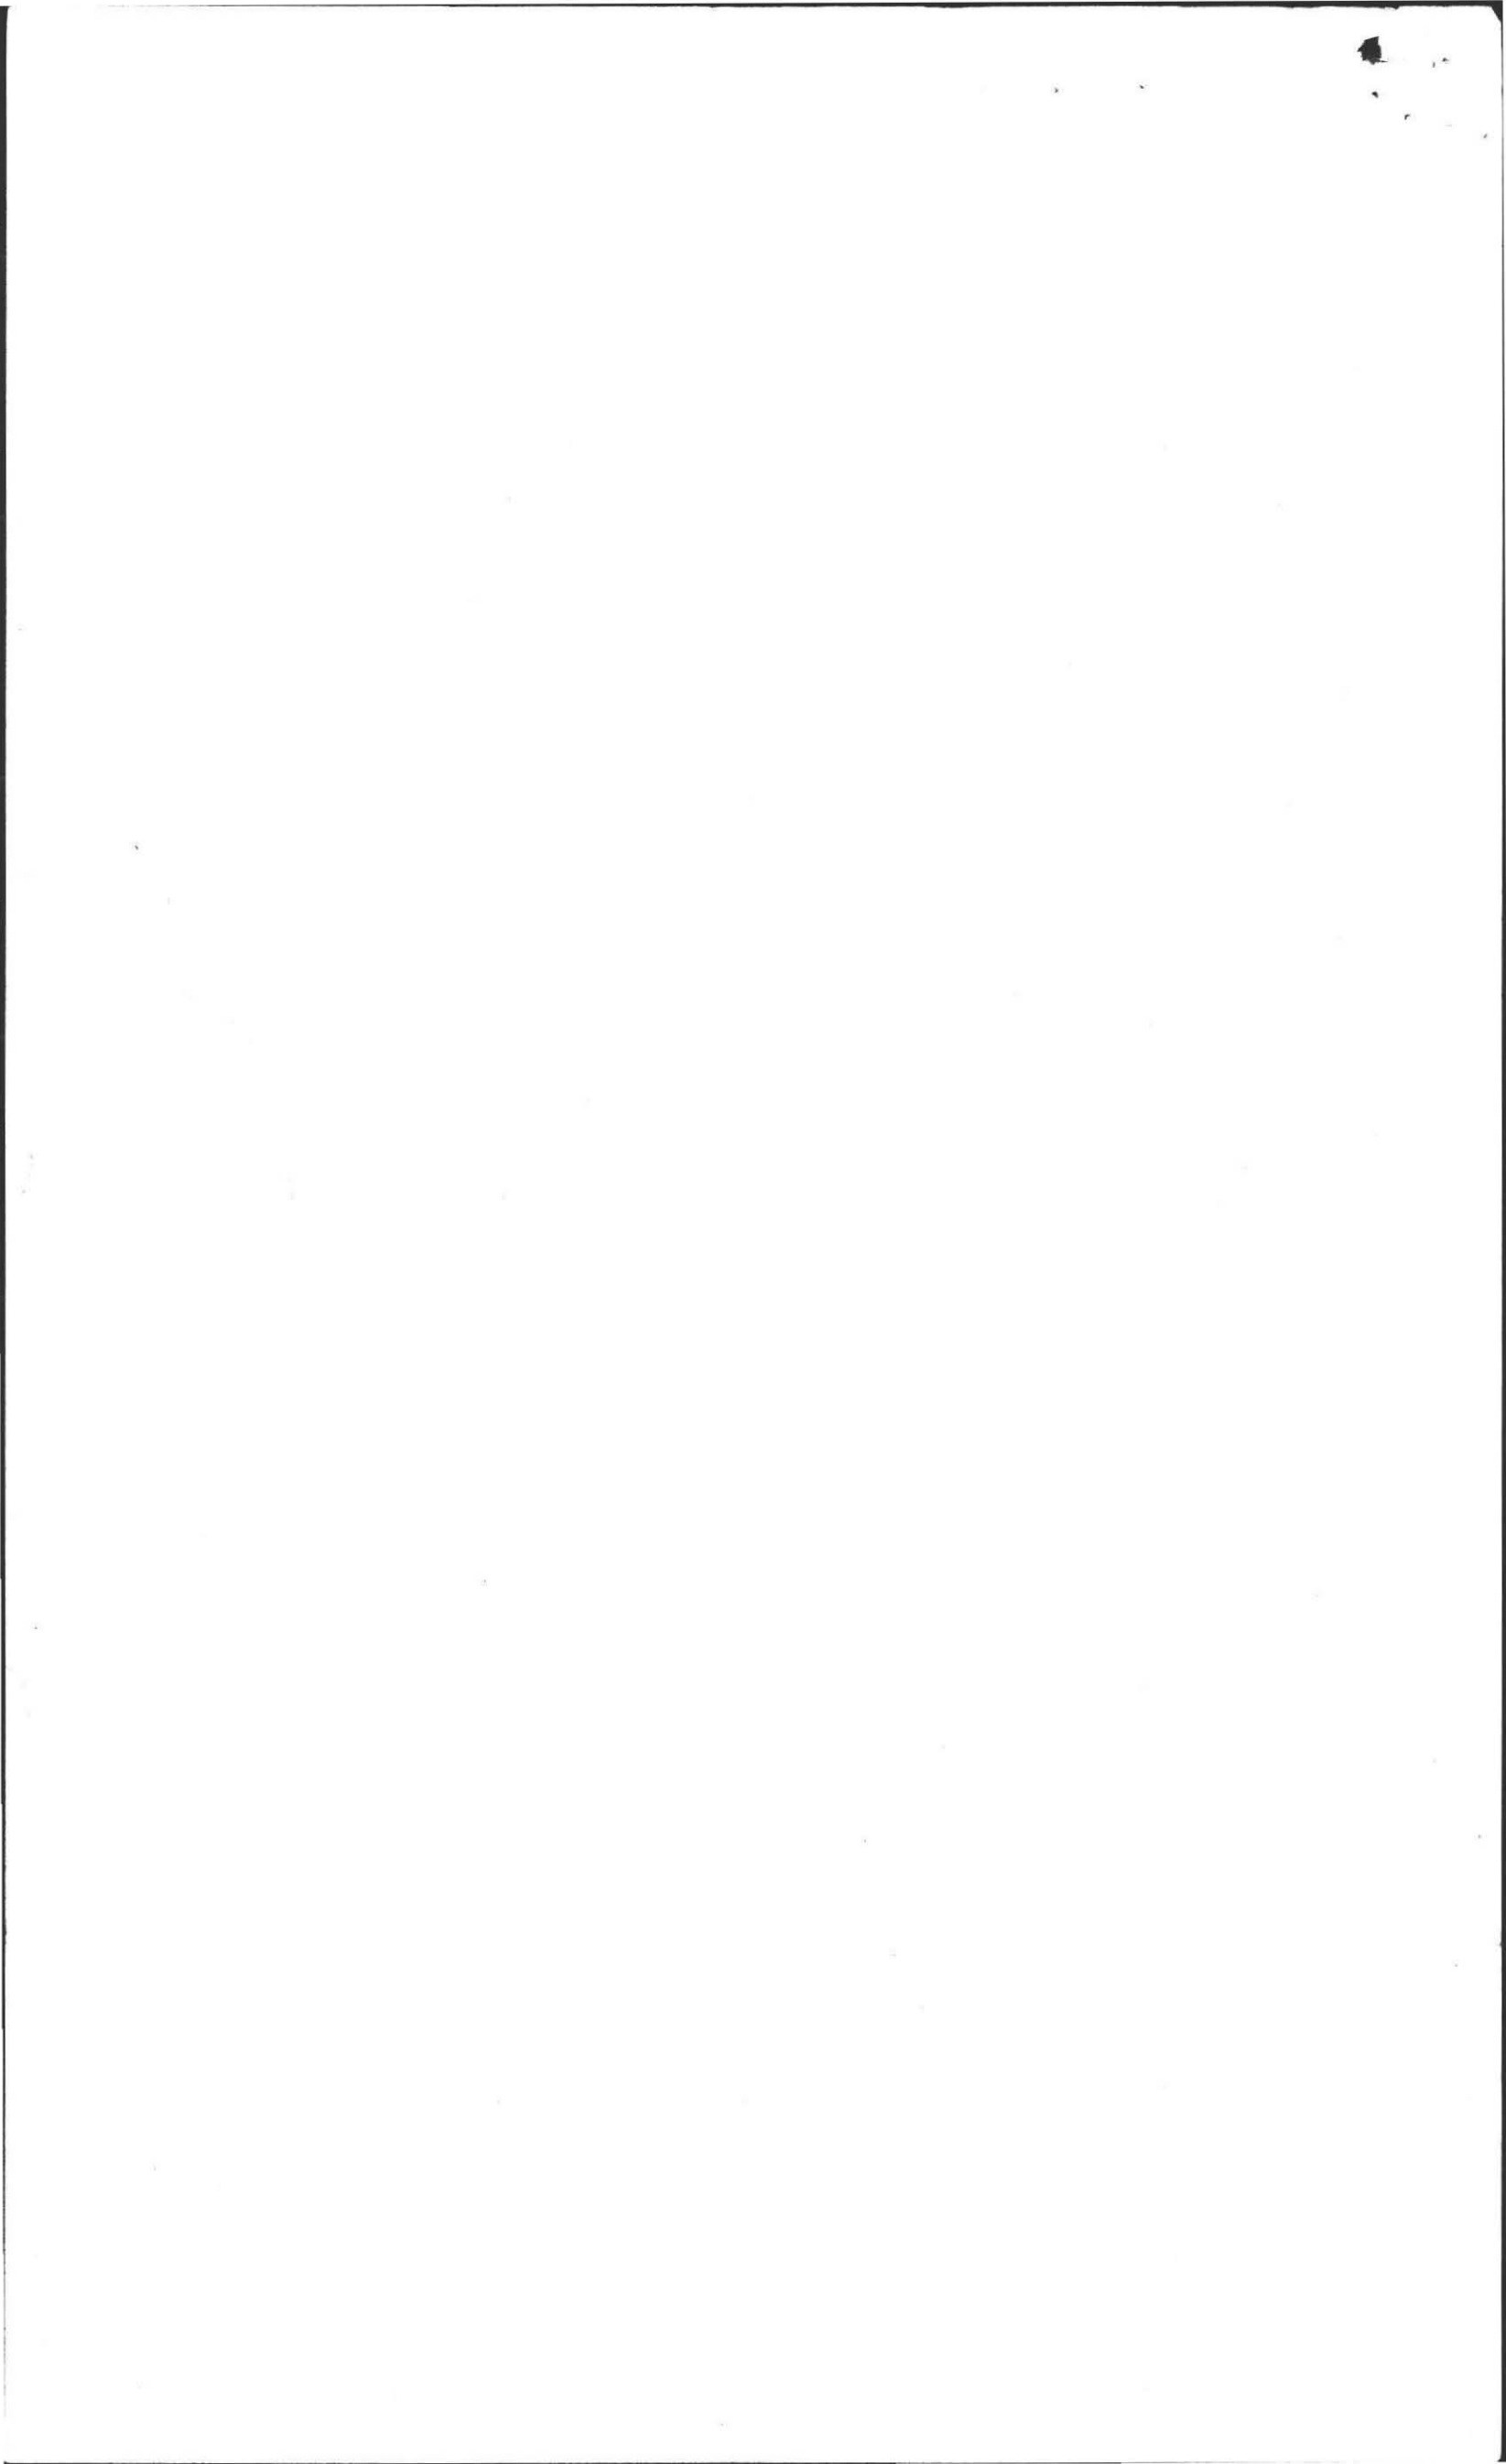





# DEEP SOIL LOGS

OWNER Paul Bazanchuk

Date Jan 12 1984

LOCATION Shutesbury Rd

OBSERVER F.A. Filios

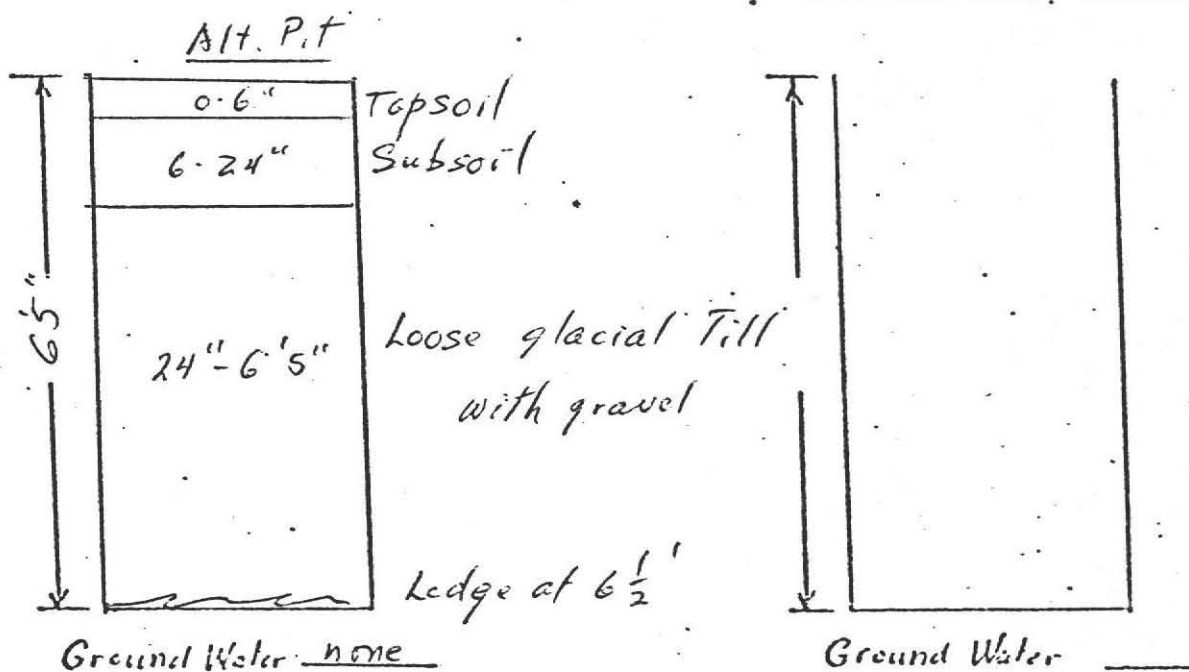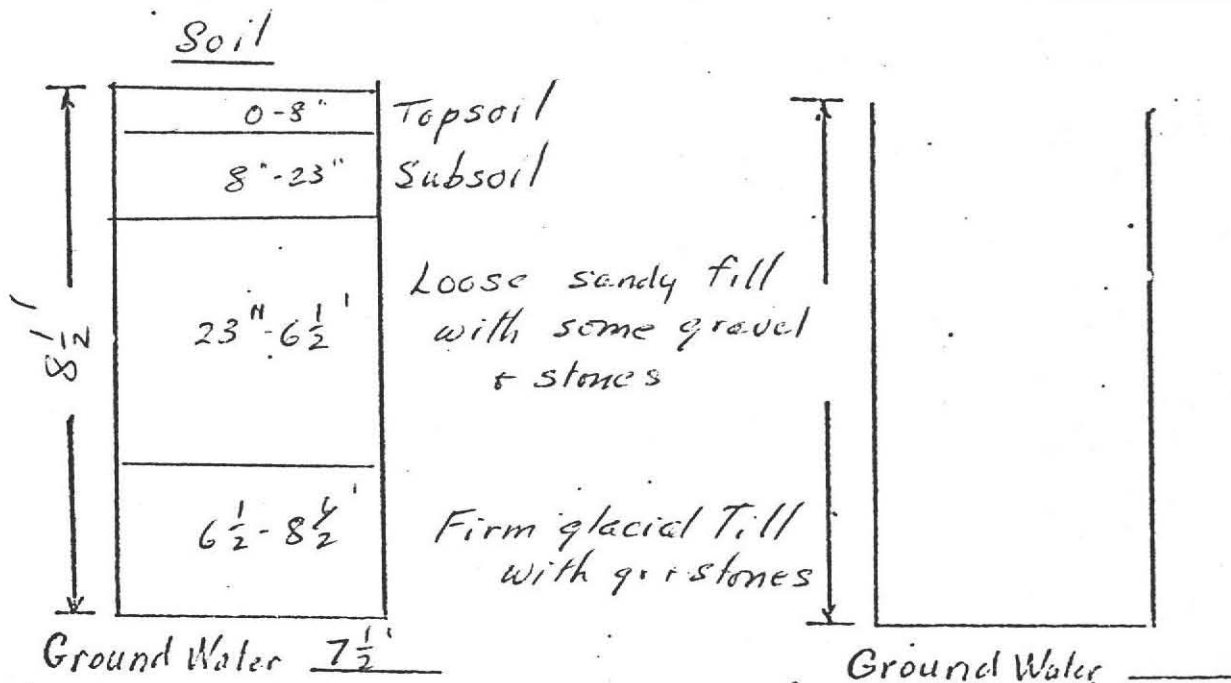

Rate of Percolation at 35"  
15 minutes/inch



