

No. 85-14

#277

FEE \$90

THE COMMONWEALTH OF MASSACHUSETTS

BOARD OF HEALTH

Town OF Amherst

Application for Disposal Works Construction Permit



Application is hereby made for a Permit to Construct (X) or Repair () an Individual Sewage Disposal System at:

Location Address: 277 Shutesbury Rd, Lot No. 2, Rene Mass + Eric Bachrack, Owner, 1/2 Hondrogen Consl, Chesterfield Rd, Goshen, WENDELL, MA, 253-7310, Address, Installer: BENNETT CONST.

Type of Building: Dwelling - No. of Bedrooms: 3, Expansion Attic (), Garbage Grinder (), Other - Type of Building: , No. of persons: , Showers () - Cafeteria (), Other fixtures:

Design Flow: 55 gallons per person per day, Total daily flow: 330 gallons, Septic Tank - Liquid capacity: 1000 gallons, Length: , Width: , Diameter: , Depth: 2'20", Disposal Trench - No. 3, Width: 2, Total Length: 108, Total leaching area: sq. ft., Seepage Pit No. 0, Diameter: , Depth below inlet: , Total leaching area: sq. ft., Other Distribution box (), Dosing tank (), Percolation Test Results Performed by: Frederick Filios, Date: Mar 12, 1985, Test Pit No. 1: 10 minutes per inch, Depth of Test Pit: 6'7", Depth to ground water: 6, Test Pit No. 2: minutes per inch, Depth of Test Pit: , Depth to ground water:

Description of Soil: Enclosed - EXTEND GASH TRENCH 9-10' TO PROVIDE ADDITIONAL SAFETY. Increase capacity. Sides Bottom

Nature of Repairs or Alterations - Answer when applicable:

Agreement: The undersigned agrees to install the aforescribed Individual Sewage Disposal System in accordance with the provisions of TITLE 5 of the State Sanitary Code - The undersigned further agrees not to place the system in operation until a Certificate of Compliance has been issued by the board of health.

Signed: [Signature], Date: 4/18/85

Application Approved By: , Date:

Application Disapproved for the following reasons: , Date:

Permit No. 85-14, Issued: 4/17/85, Date:

THE COMMONWEALTH OF MASSACHUSETTS

BOARD OF HEALTH

OF

Certificate of Compliance

THIS IS TO CERTIFY, That the Individual Sewage Disposal System constructed () or Repaired () by: , Installer

at: , has been installed in accordance with the provisions of TITLE 5 of The State Sanitary Code as described in the application for Disposal Works Construction Permit No. , dated:

THE ISSUANCE OF THIS CERTIFICATE SHALL NOT BE CONSTRUED AS A GUARANTEE THAT THE SYSTEM WILL FUNCTION SATISFACTORY.

DATE: , Inspector:

THE COMMONWEALTH OF MASSACHUSETTS

BOARD OF HEALTH

Town OF Amherst

No. 85-14

FEE \$90


Disposal Works Construction Permit

Permission is hereby granted. HONDROGEN CONSL - BENNETT CONST, to Construct (X) or Repair () an Individual Sewage Disposal System at No. 72 SHUTESBURY, Street

as shown on the application for Disposal Works Construction Permit No. 85-14 Dated 4/17/85

DATE: 4/17/85, [Signature], Board of Health

CHECK OR FILL IN WHERE APPLICABLE

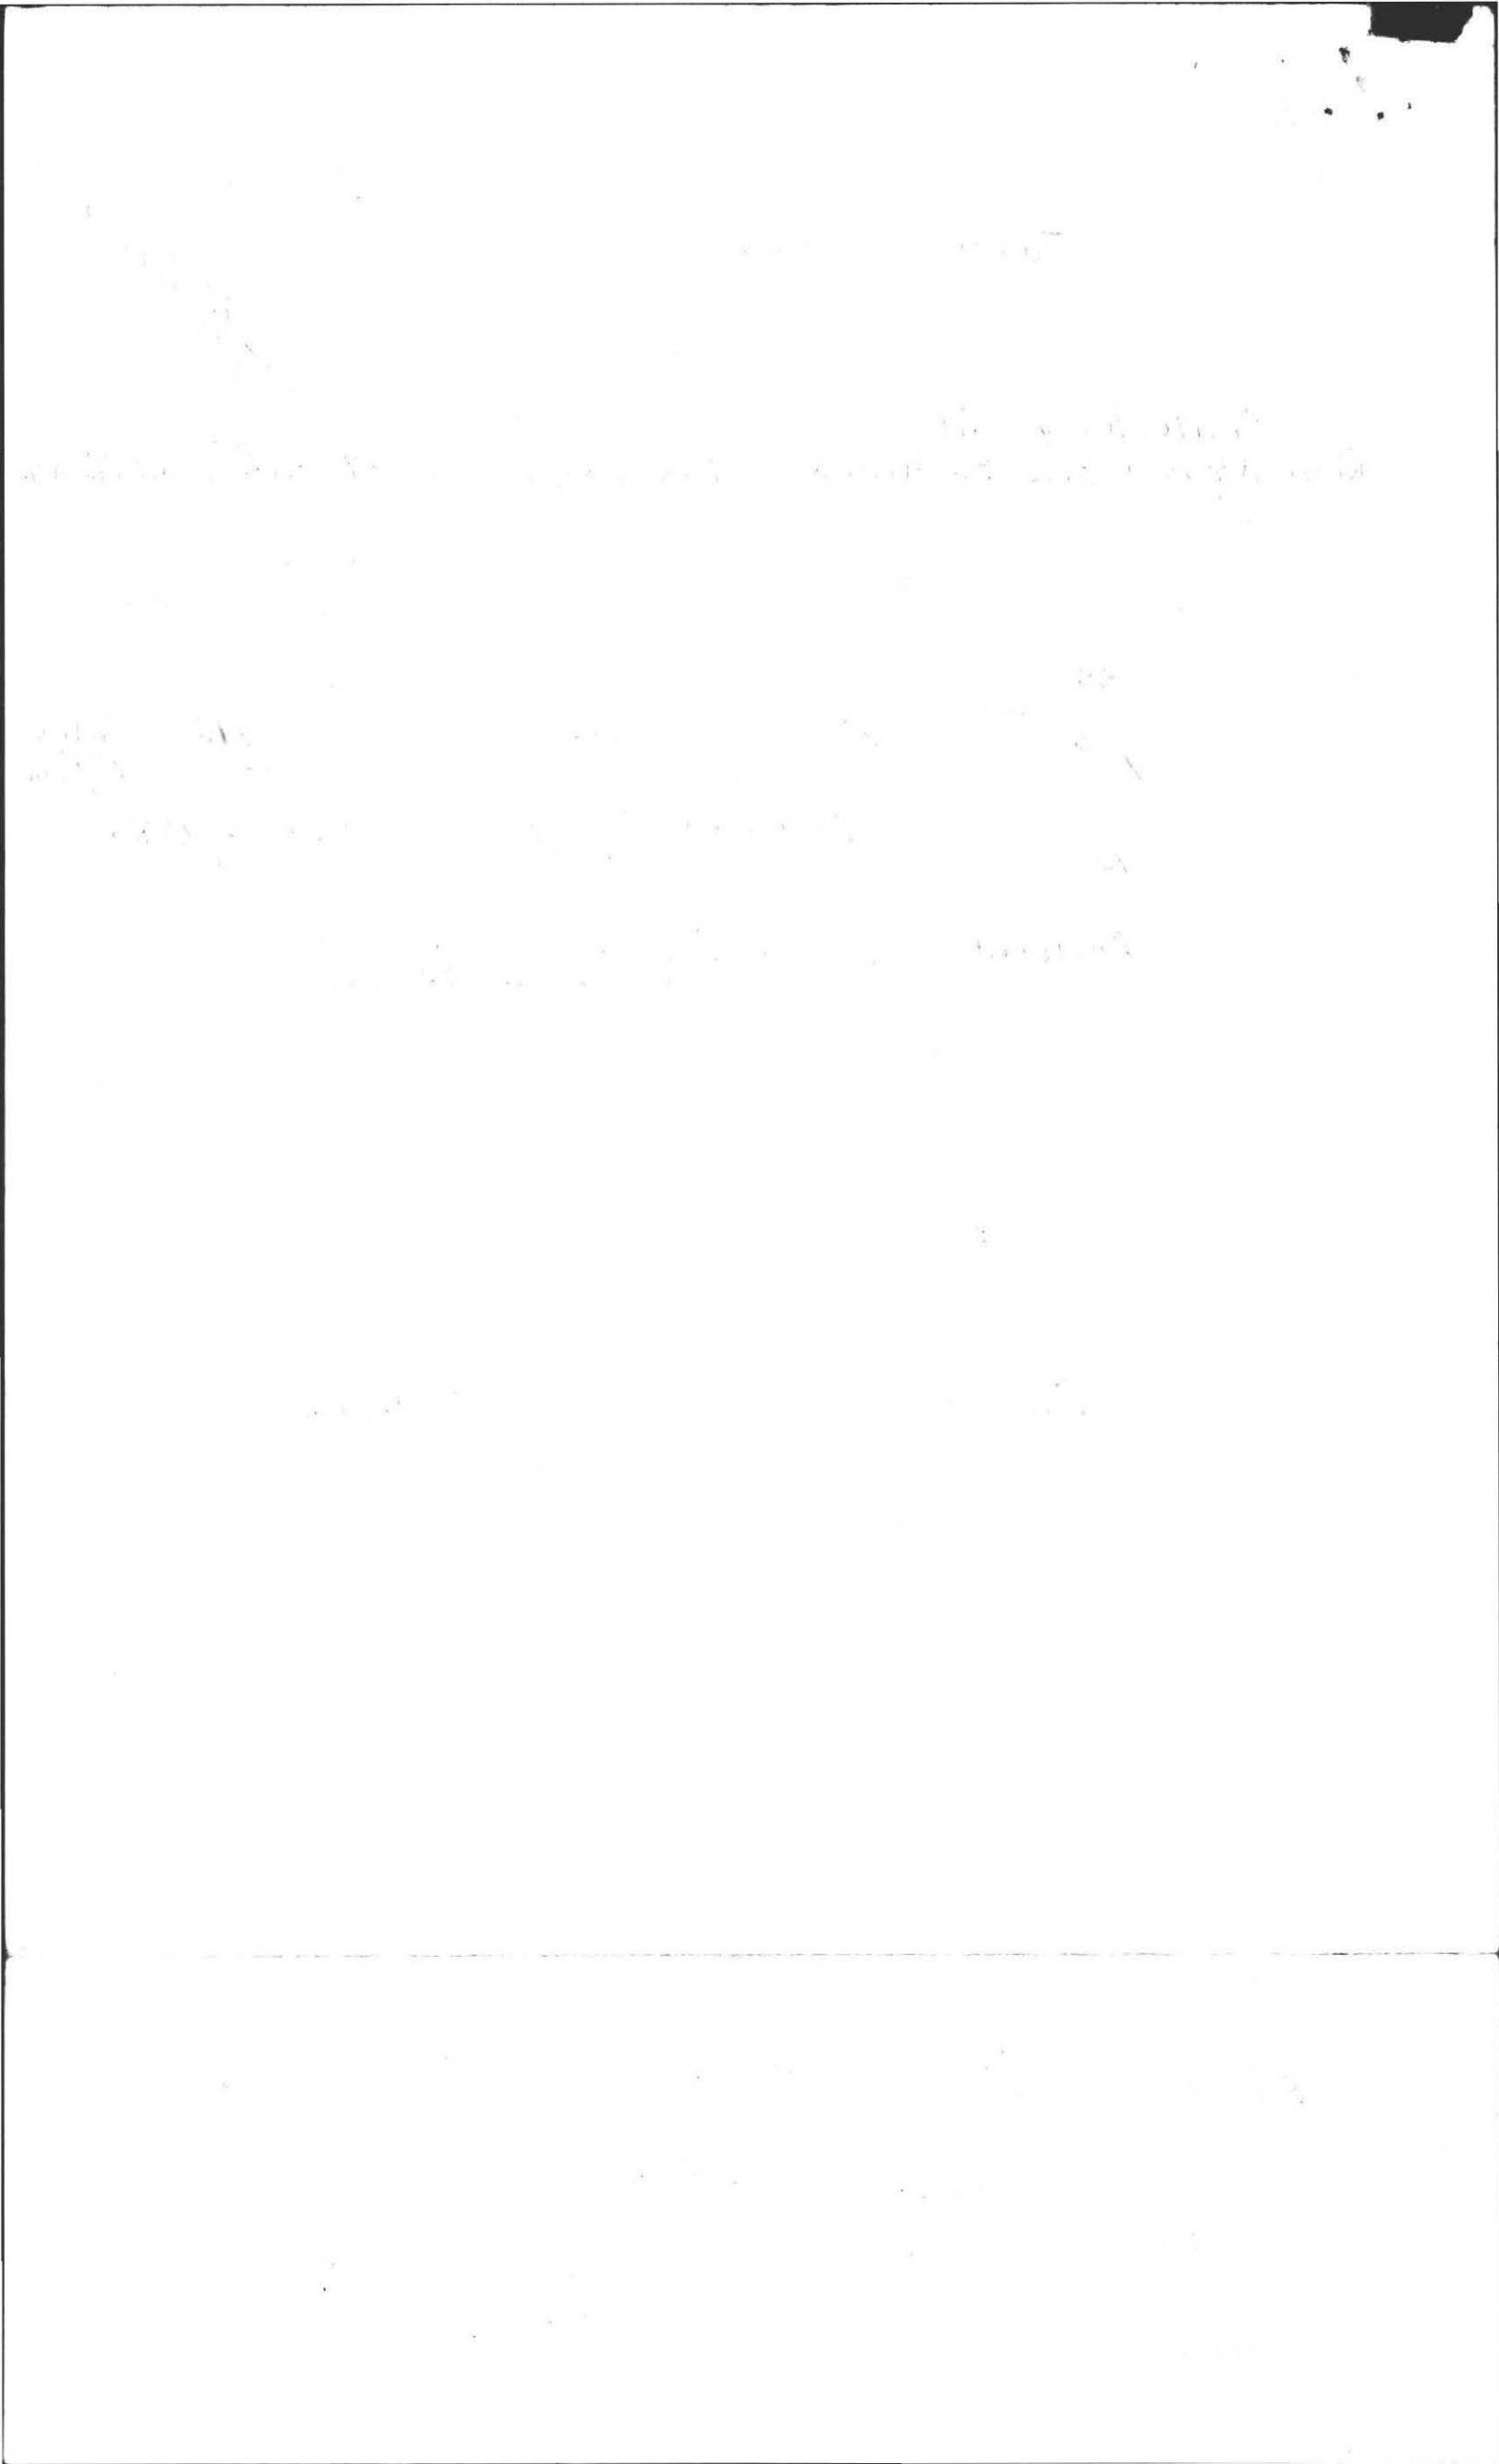

No.

FEE

THE COMMONWEALTH OF MASSACHUSETTS

BOARD OF HEALTH

Town of Amherst

Application for Disposal Works Construction Permit



Application is hereby made for a Permit to Construct (X) or Repair () an Individual Sewage Disposal System at:

Shutesbury Rd. Location Address
Rene Mass & Eric Bachrack Owner
1/2 Hondrogen Crst. Chesterfield Rd. Goshon Lot No. Address

Type of Building
Dwelling - No. of Bedrooms 3 Expansion Attic () Garbage Grinder ()
Other - Type of Building No. of persons Showers () - Cafeteria ()
Other fixtures

Design Flow 55 gallons per person per day. Total daily flow 330 gallons.
Septic Tank - Liquid capacity 1000 gallons Length Width Diameter Depth
Disposal Trench - No. 3 Width 2 Total Length 10.8 Total leaching area 276 sq. ft. Sides
Seepage Pit No. 0 Diameter Depth below inlet Total leaching area 118.8 sq. ft. Bottom

Other Distribution box () Dosing tank ()
Percolation Test Results Performed by Frederick Filios Date Mar 12 1985
Test Pit No. 1 10 minutes per inch Depth of Test Pit 7 Depth to ground water 6
Test Pit No. 2 minutes per inch Depth of Test Pit Depth to ground water

Description of Soil Enclosed

Nature of Repairs or Alterations - Answer when applicable

Agreement:
The undersigned agrees to install the aforescribed Individual Sewage Disposal System in accordance with the provisions of TITLE 5 of the State Sanitary Code - The undersigned further agrees not to place the system in operation until a Certificate of Compliance has been issued by the board of health.

Signed
Application Approved By
Application Disapproved for the following reasons:
Permit No. Issued Date

THE COMMONWEALTH OF MASSACHUSETTS

BOARD OF HEALTH

OF

Certificate of Compliance


THIS IS TO CERTIFY, That the Individual Sewage Disposal System constructed () or Repaired () by Installer at

has been installed in accordance with the provisions of TITLE 5 of The State Sanitary Code as described in the application for Disposal Works Construction Permit No. dated

THE ISSUANCE OF THIS CERTIFICATE SHALL NOT BE CONSTRUED AS A GUARANTEE THAT THE SYSTEM WILL FUNCTION SATISFACTORY.

DATE Inspector

CHECK OR FILL IN WHERE APPLICABLE

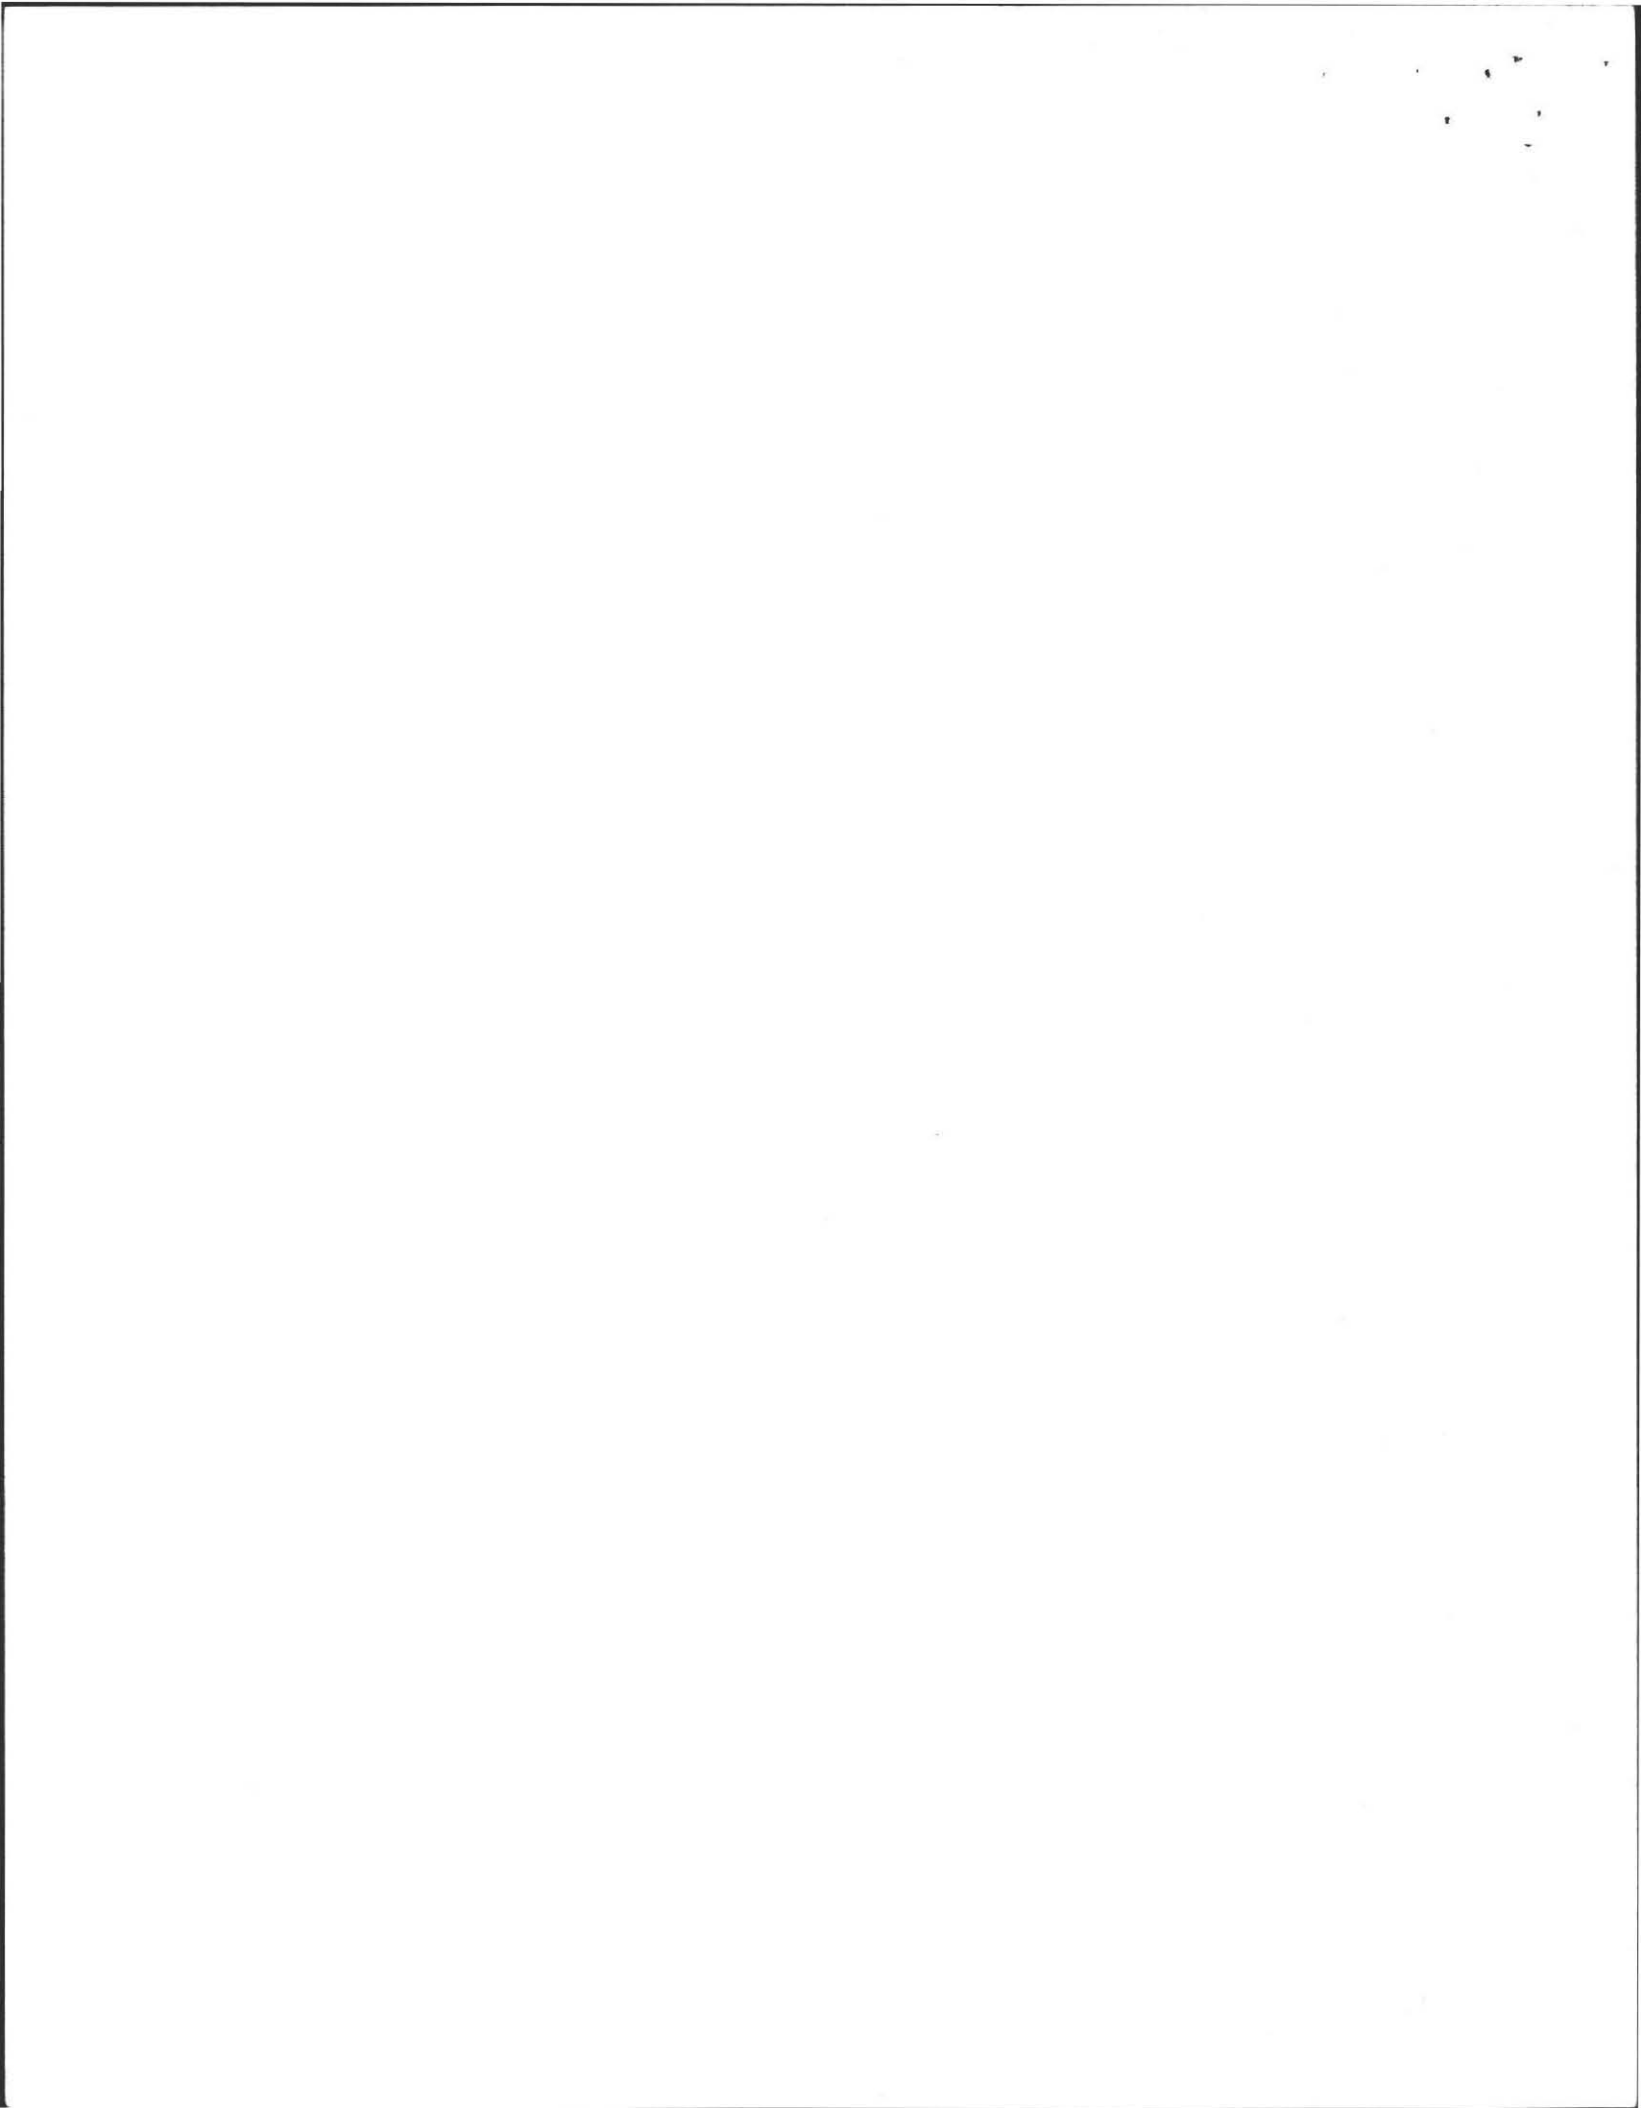


DEEP SOIL LOGS

OWNER RENE MOSS + ERIC BACHRACK

Date MAR. 12, 1985

LOCATION SHUTESBURY RD., AMHERST

OBSERVER E.A. FILIOS

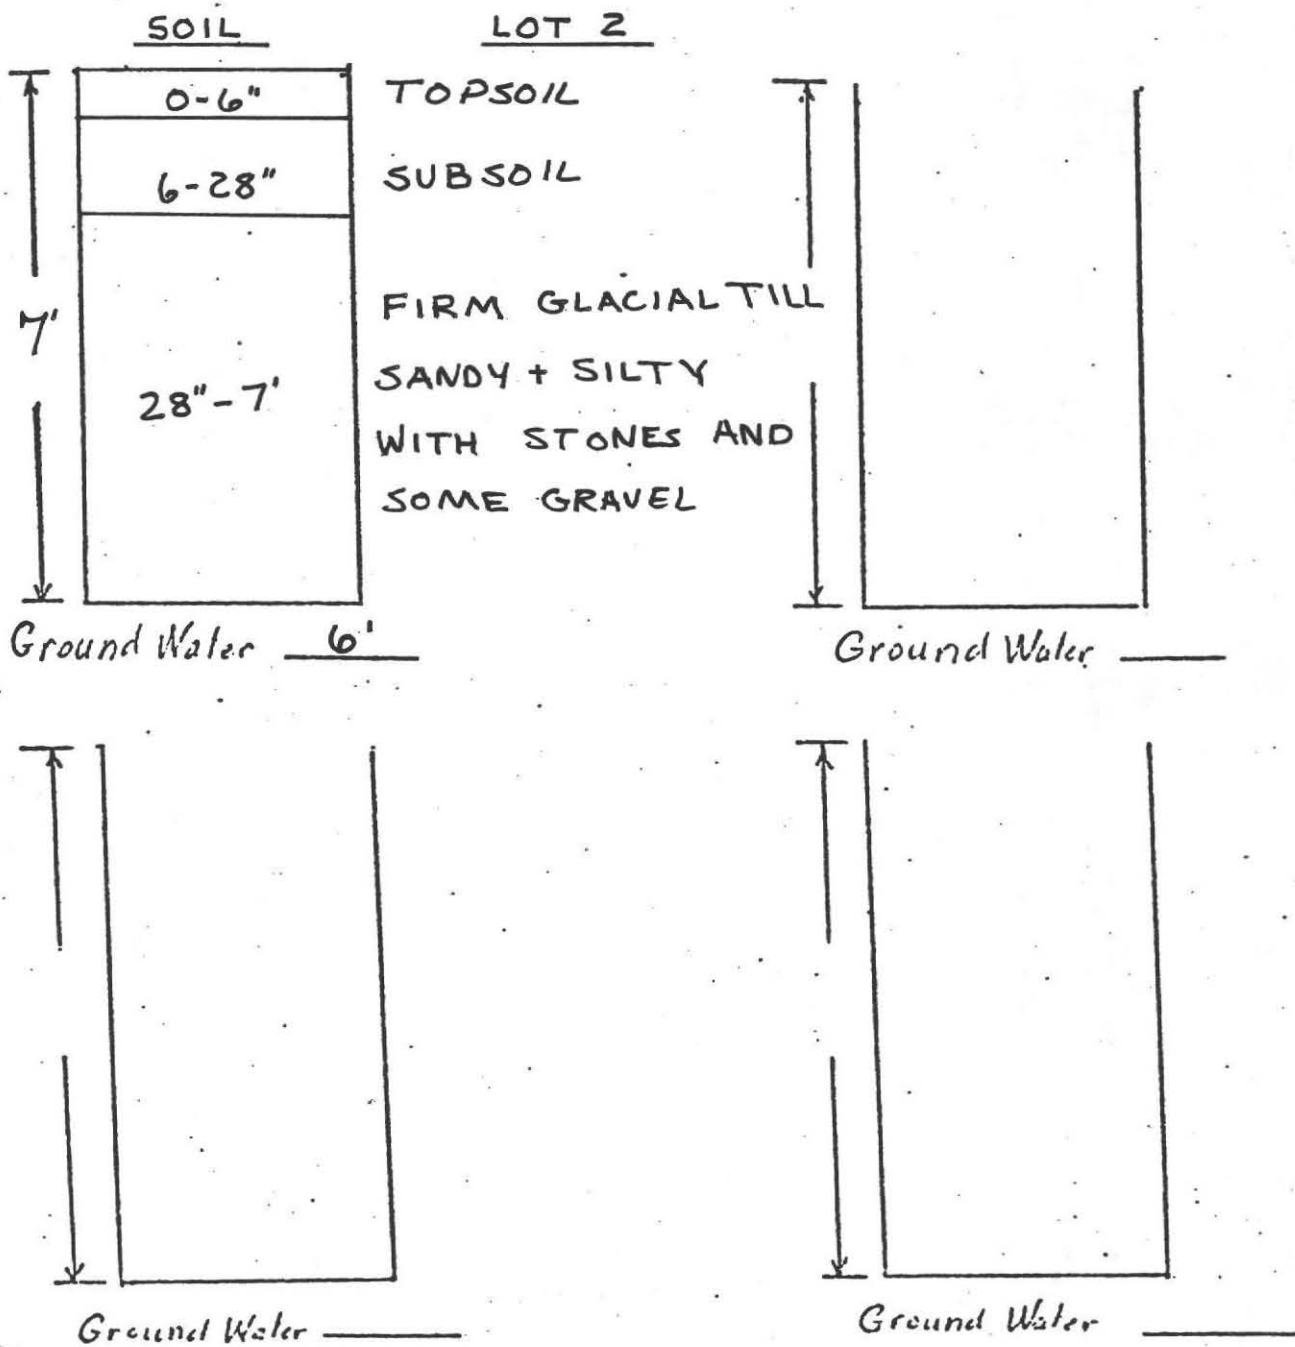


PERCOLATION RATE AT 37"
10 MINUTES PER INCH






PLAN OF SEWAGE DISPOSAL

FOR: RENE MOSS + ERIC BACHRACK
AT: SHUTESBURY RD., AMHERST, MA.
BY: FREDERICK FILIOS MARCH 1985

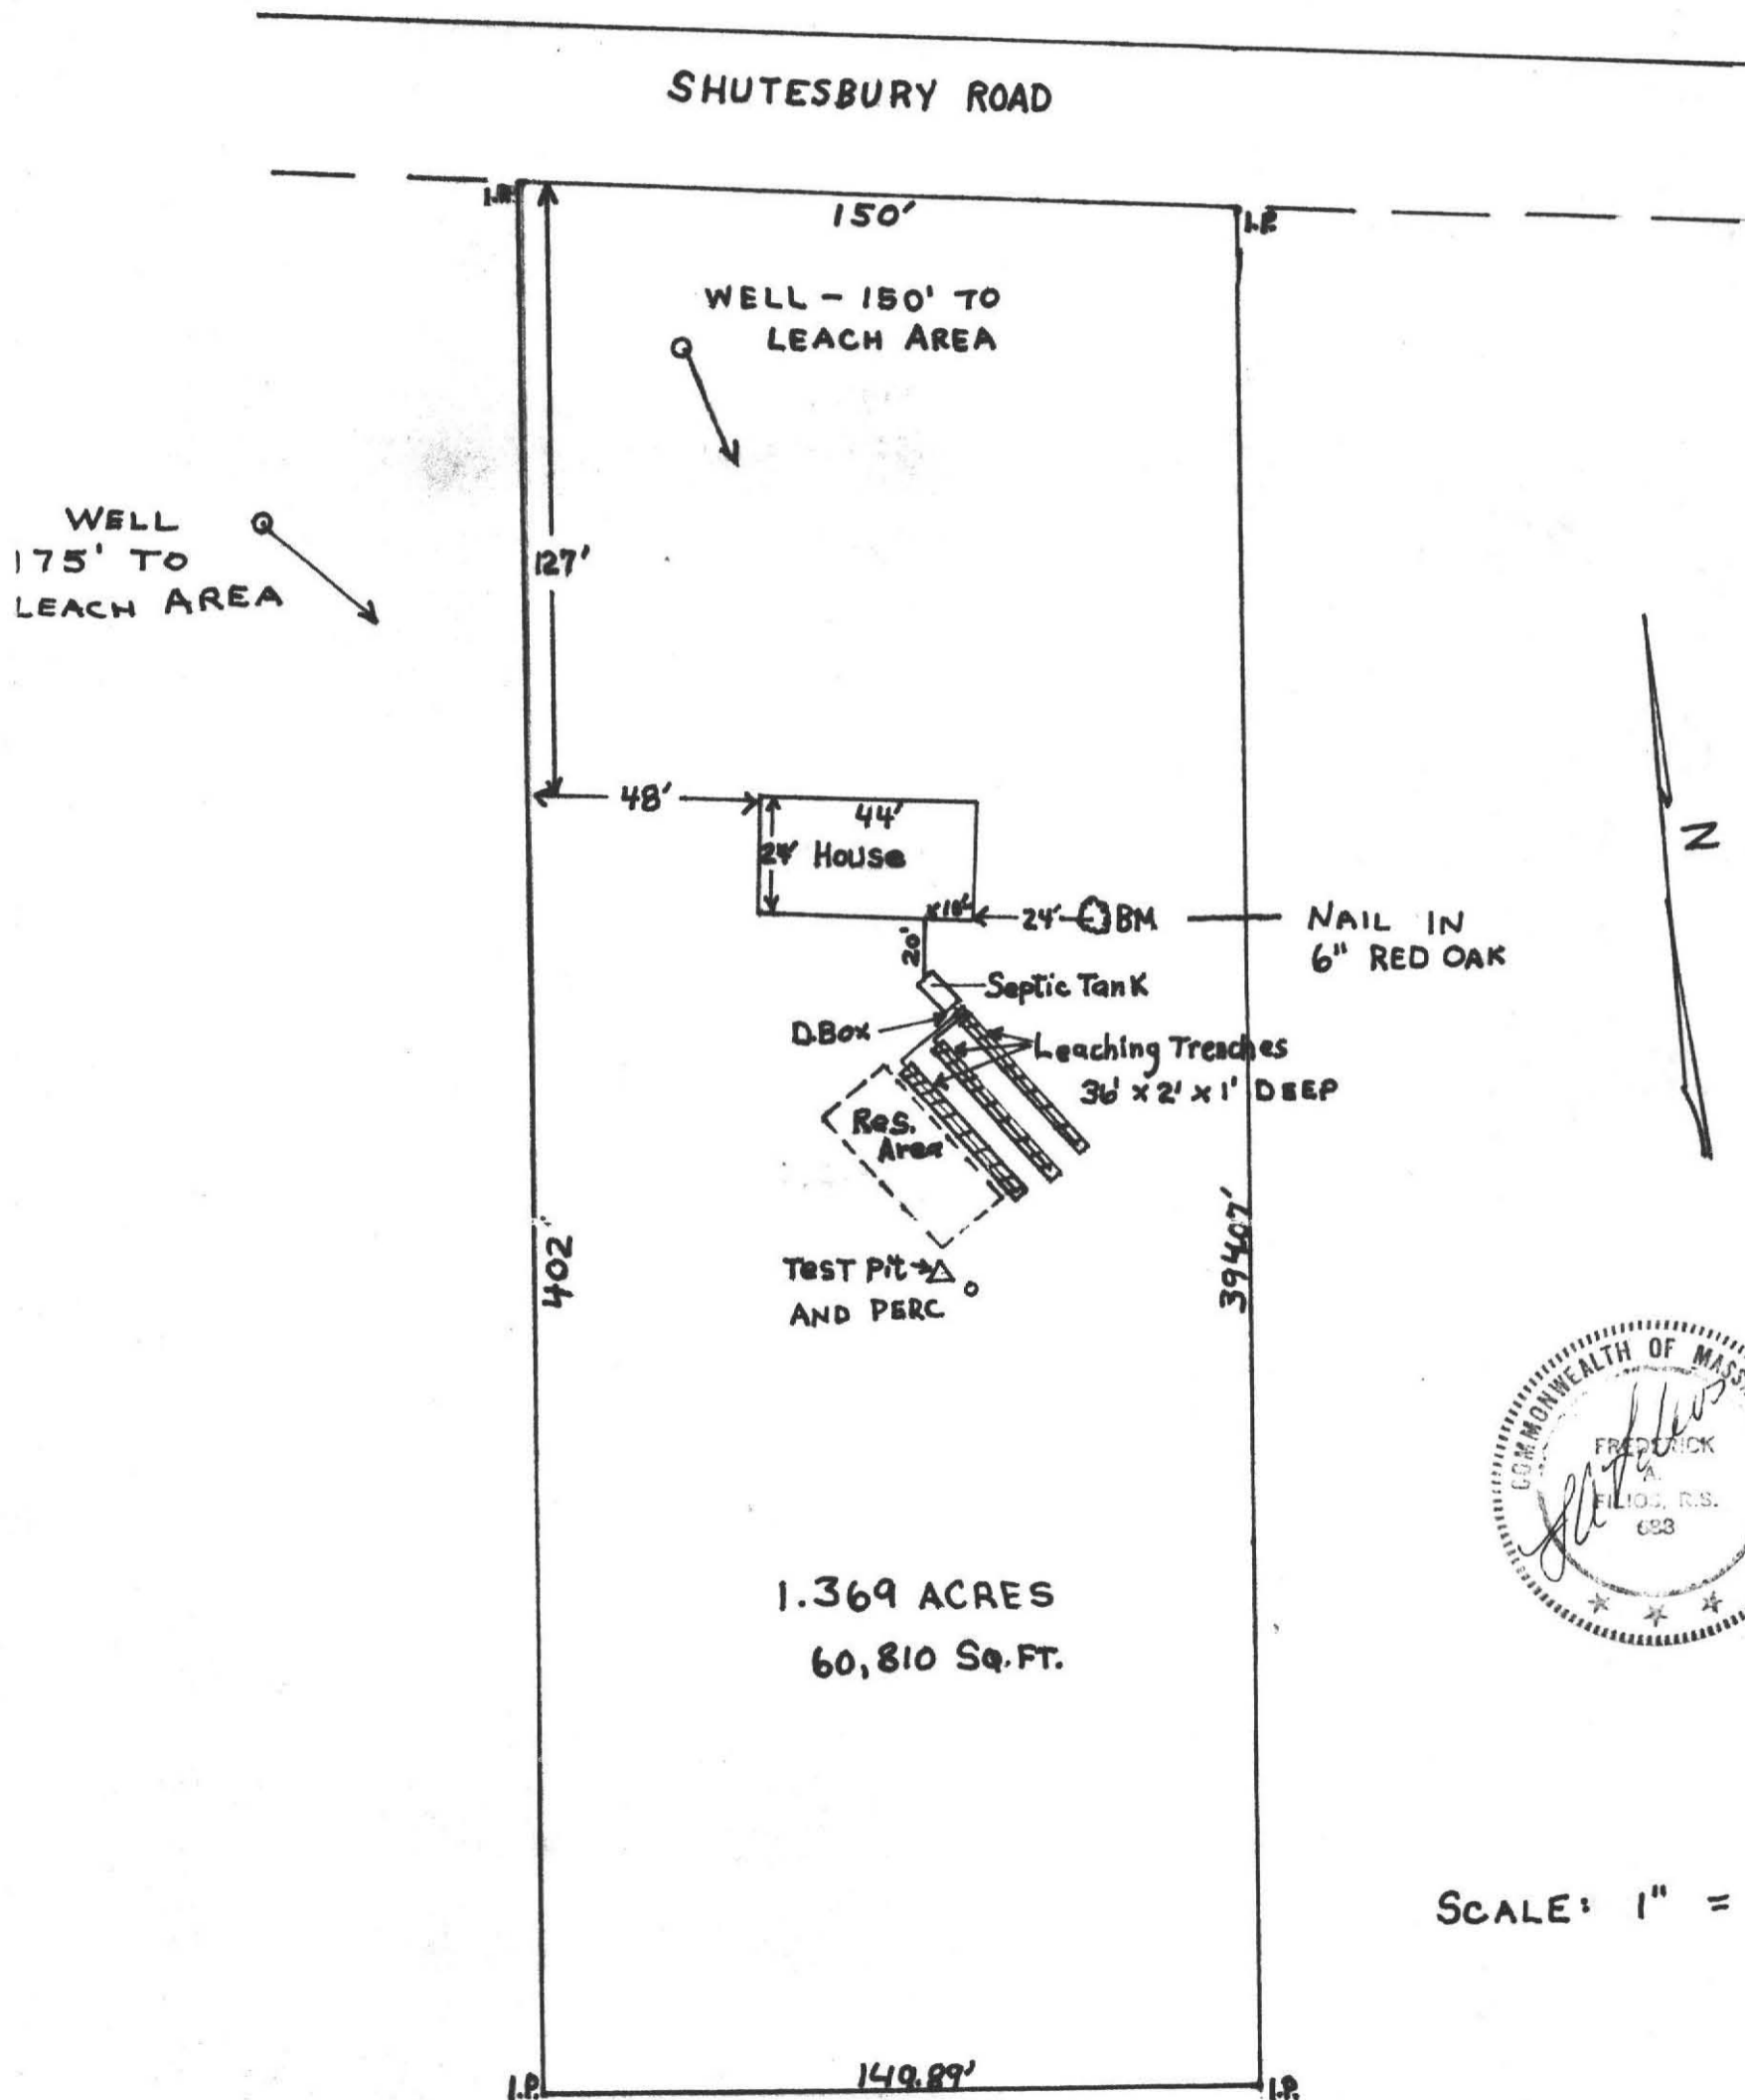


SCALE: 1" = 40'

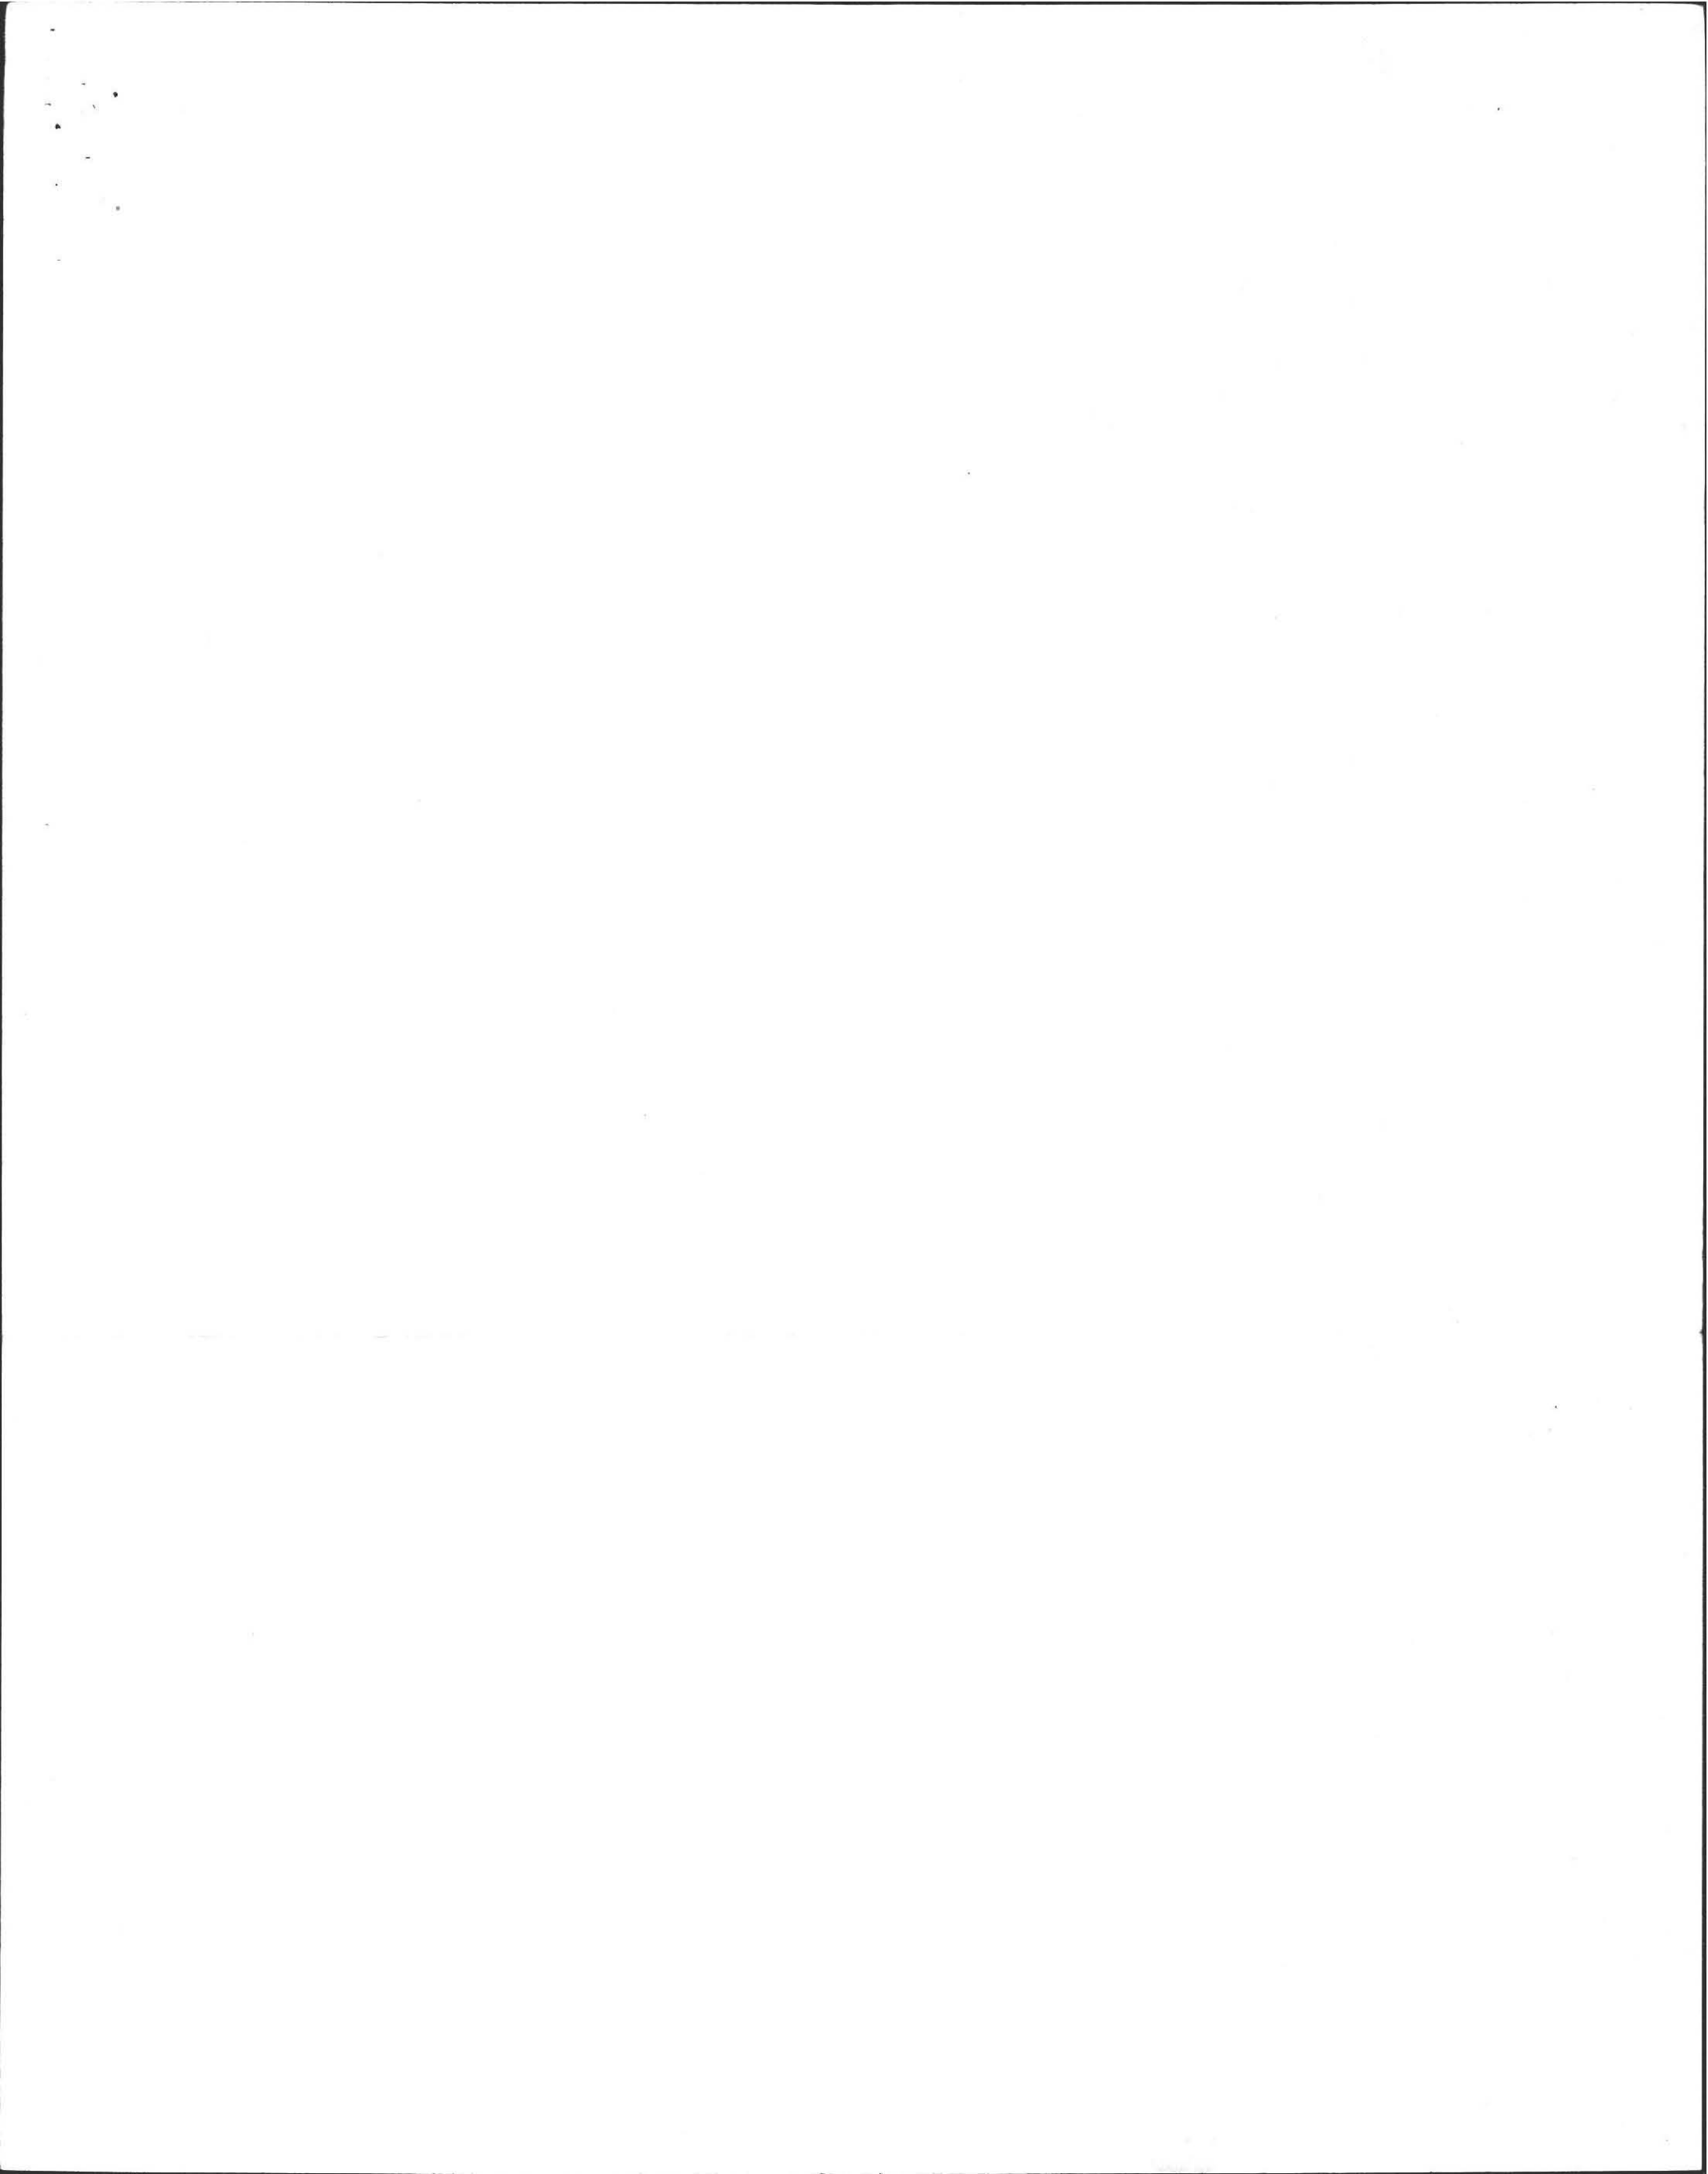

PROFILE OF SEPTIC SYSTEM
RENE MOSS + ERIC BACHRACK
SITE AT, SHUTESBURY RD.
AMHERST, MASS.

By: Frederick Filios, March 26, 1985


Scale: Horiz. 1" = 10'
Vert. 1" = 3'

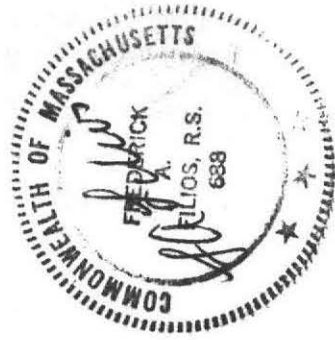


Specifications:
All materials and construction will be
in accordance with Comm of Mass. D.E.Q.E.
State Environmental Code Title 5.

CALCULATIONS

3 Bdrms @ 110 = 330 Gals. Required
Perc. rate, 10 min. Per inch
3 Leaching Trenches, 36 Ft. Long Each
Sides: 36' X 2 Sides X 1.0 Gal. Per Sq. ft. = 72 Gals.
Btm: 36' X 2' wide X 0.55 Gals. per Sq. ft. = 39.6
72 + 39.6 = 111.6 X 3 Trenches = 334.8 Gals. Available

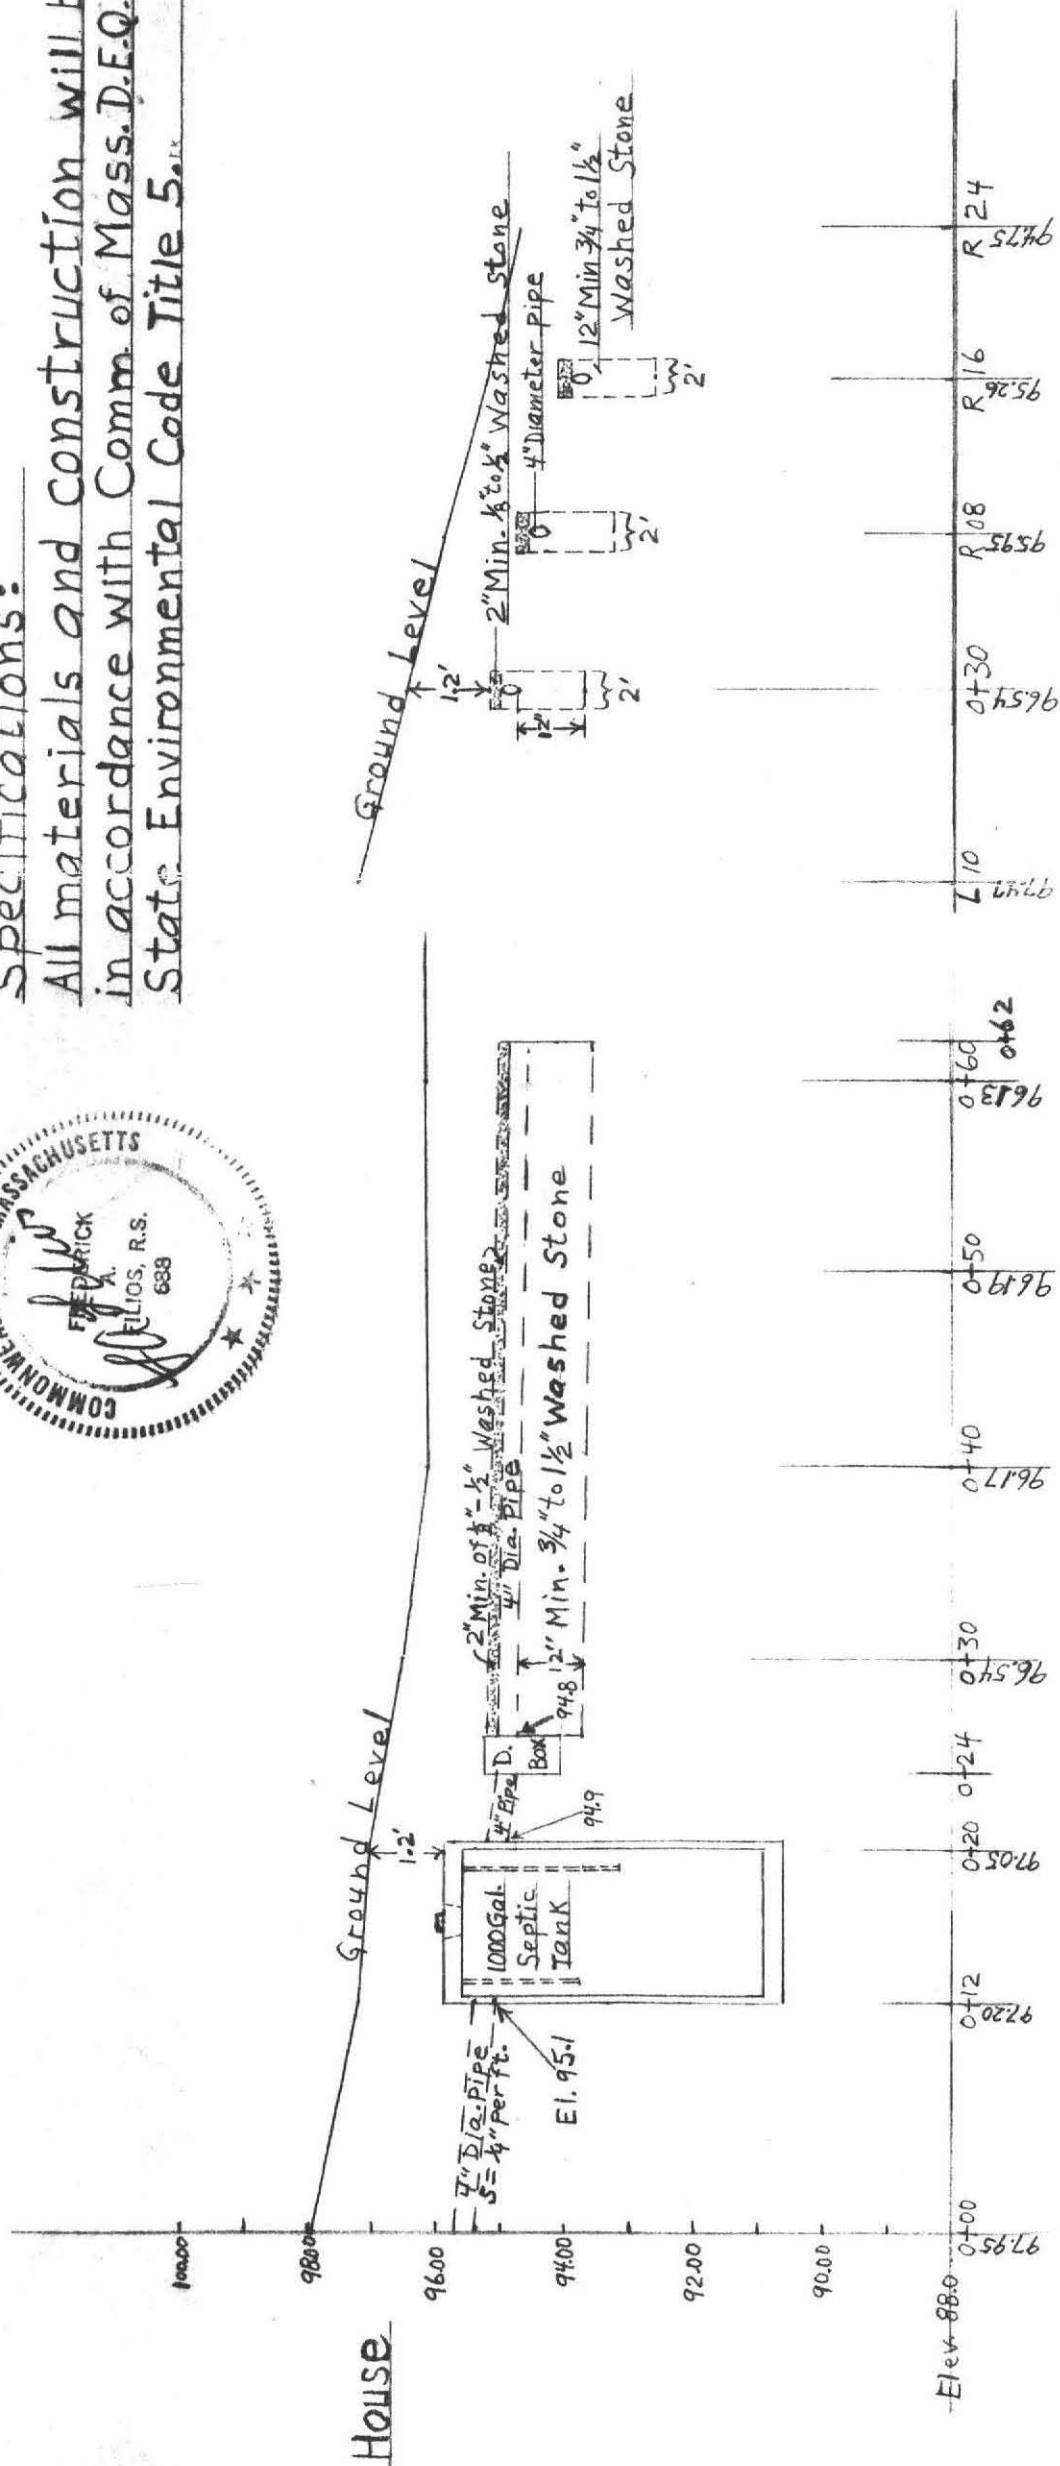

Cross-section of Leaching Trenches

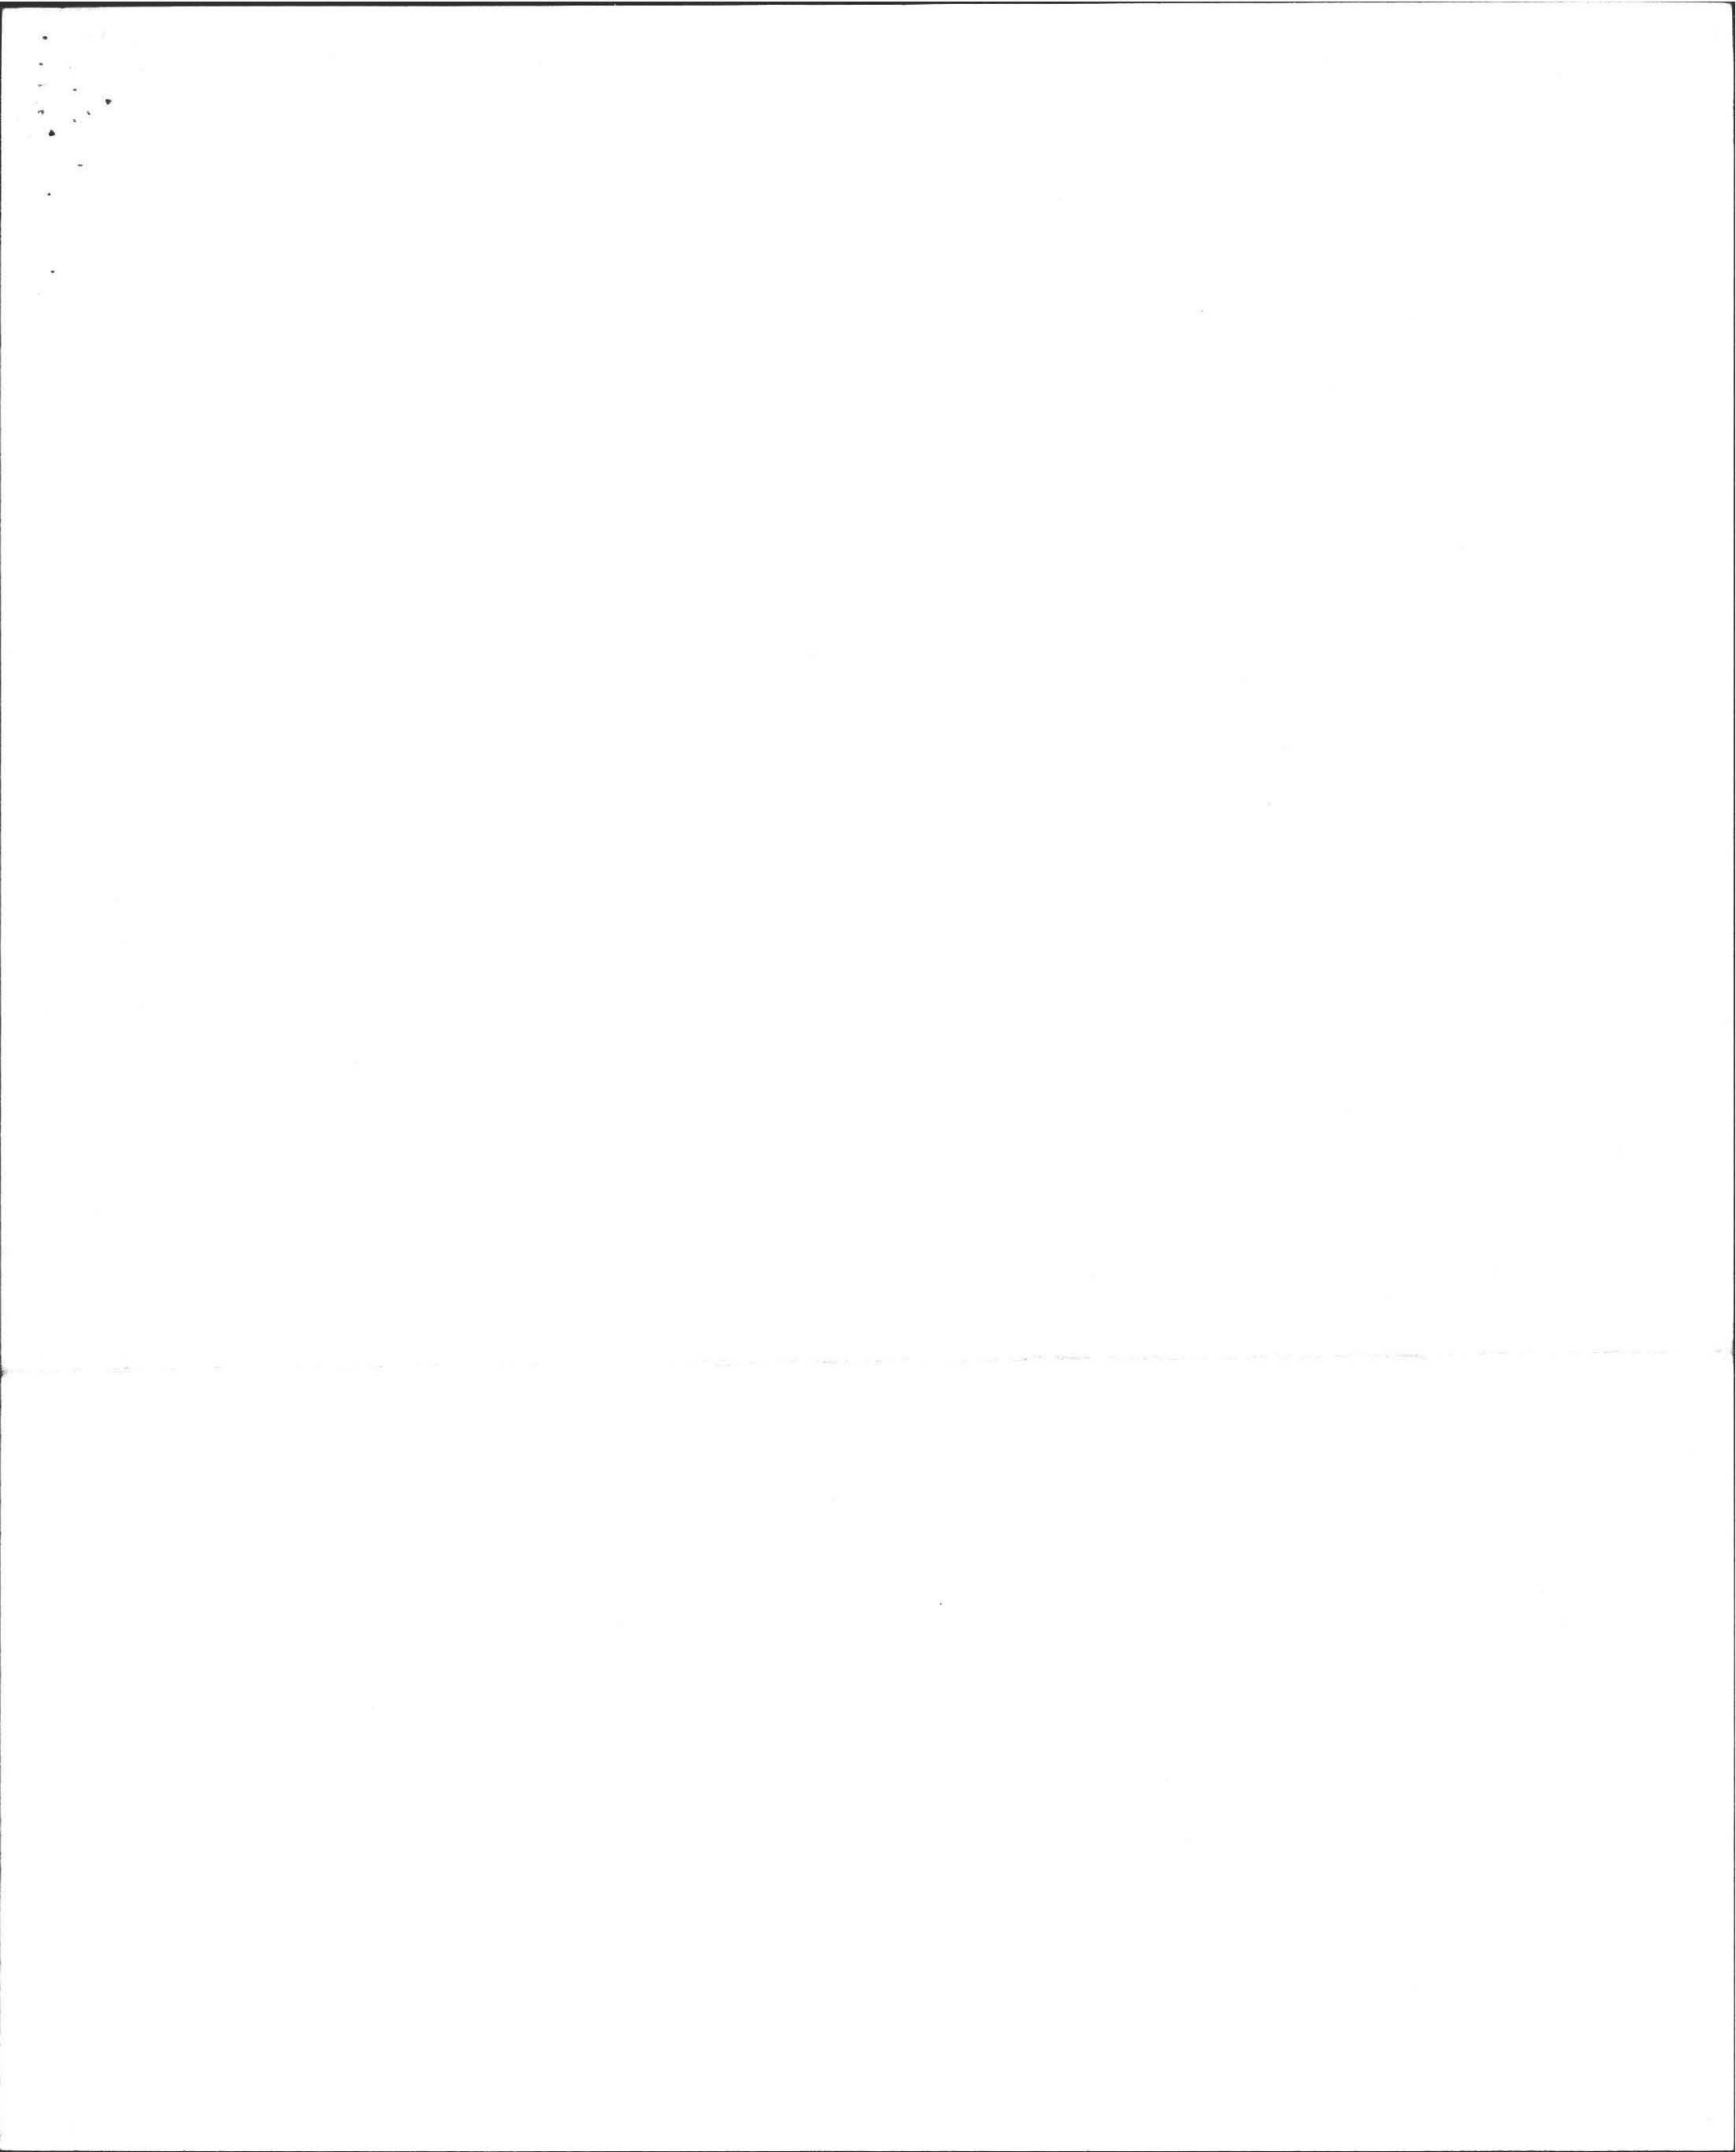

BOARD OF HEALTH, AMHERST, MASSACHUSETTS

APPLICATION FOR DISPOSAL WORKS CONSTRUCTION PERMIT

No. 81-5 Date 5-11-81 Fee 8/5 Date Rec'd. 5-11-81 By CED

Application is hereby made for a permit to Construct (X) or Repair () an Individual Sewage Disposal System at:

Location-Address Shutesbury Rd or Lot No. 1

Owner Joseph Waskiewicz Address 984 E. Pleasant St

Contractor Address

Type of Building Dimensions Size Lot 60,000 S.F.

Dwelling-No. of Bedrooms 3 Expansion Attic () Garbage Grinder (X)

Other No. of persons Showers ()

Other fixtures

Town Water? no Type of Well Drilled

Design Flow 55 gallons per person per day. Total daily flow 330 gallons

Septic Tank-Liquid capacity 1000 gallons Dimensions: L W D

Disposal Trench-No. Width 20x30 Total Length Total leaching area 450 sq. ft.

Disposal Bed-No. 2 Diameter 18x25 Depth below inlet Total leaching area 450 sq. ft.

Dry Well-No. Diameter Depth below inlet Dimensions: x x

Other: Distribution box (X) No. Dosing tank ()

(Depth of Soil Line Below finished grade at foundation)

Percolation Test Results Performed by Frederick Filios Date Jan 17 1980

Test Pit No. 1 3.33 minutes per inch at 3' Depth of Test Pit 6'

Test Pit No. 2 minutes per inch Depth of Test Pit 7'

Description of Soil Enclosed Depth to Ground Water none

Will disposal area be filled? Cut down?

(On reverse side or separate sheet, show plot plan with building. Include dimensions, distances from all boundaries. Show location of wells, streams, ledge, large trees, etc.)

AGREEMENT: The undersigned agrees to construct the aforedescribed individual sewage disposal system in accordance with the provisions of Article XI of the Sanitary Code and regulations of the Amherst Board of Health. The undersigned further agrees not to place the system in operation until a Certificate of Compliance has been issued by this board of health.

Application Approved by CED date 4/29/81

X Joseph A. Waskiewicz Jr. Owner or builder date 4/29/81

Application Disapproved for the following reasons:

BOARD OF HEALTH, AMHERST, MASSACHUSETTS CERTIFICATE OF COMPLIANCE

THIS IS TO CERTIFY, That the individual Sewage Disposal System installed () or repaired () by at has been constructed in accordance with the provisions of

INSTALLER Article XI of the State Sanitary Code as described in the application for Disposal Works Construction Permit No. dated

The issuance of this certificate shall not be construed as a guarantee that the system will function satisfactorily.


DATE Inspector

BOARD OF HEALTH, AMHERST, MASSACHUSETTS DISPOSAL WORKS CONSTRUCTION PERMIT

No. 81-5 Permission is hereby granted Joseph Waskiewicz to construct (X) or repair () an Individual Sewage Disposal System at Shutesbury Rd as shown on the application for Disposal Works Construction Permit No. 81-5

This permit is issued with the understanding that future alterations or additions will be made if necessary. This permit shall not be construed as permission to create or maintain any sewage nuisance and in the issuance of this permit the Board of Health assumes no responsibility for the future operation or maintenance of the system.

DATE 5/6-81 Board of Health

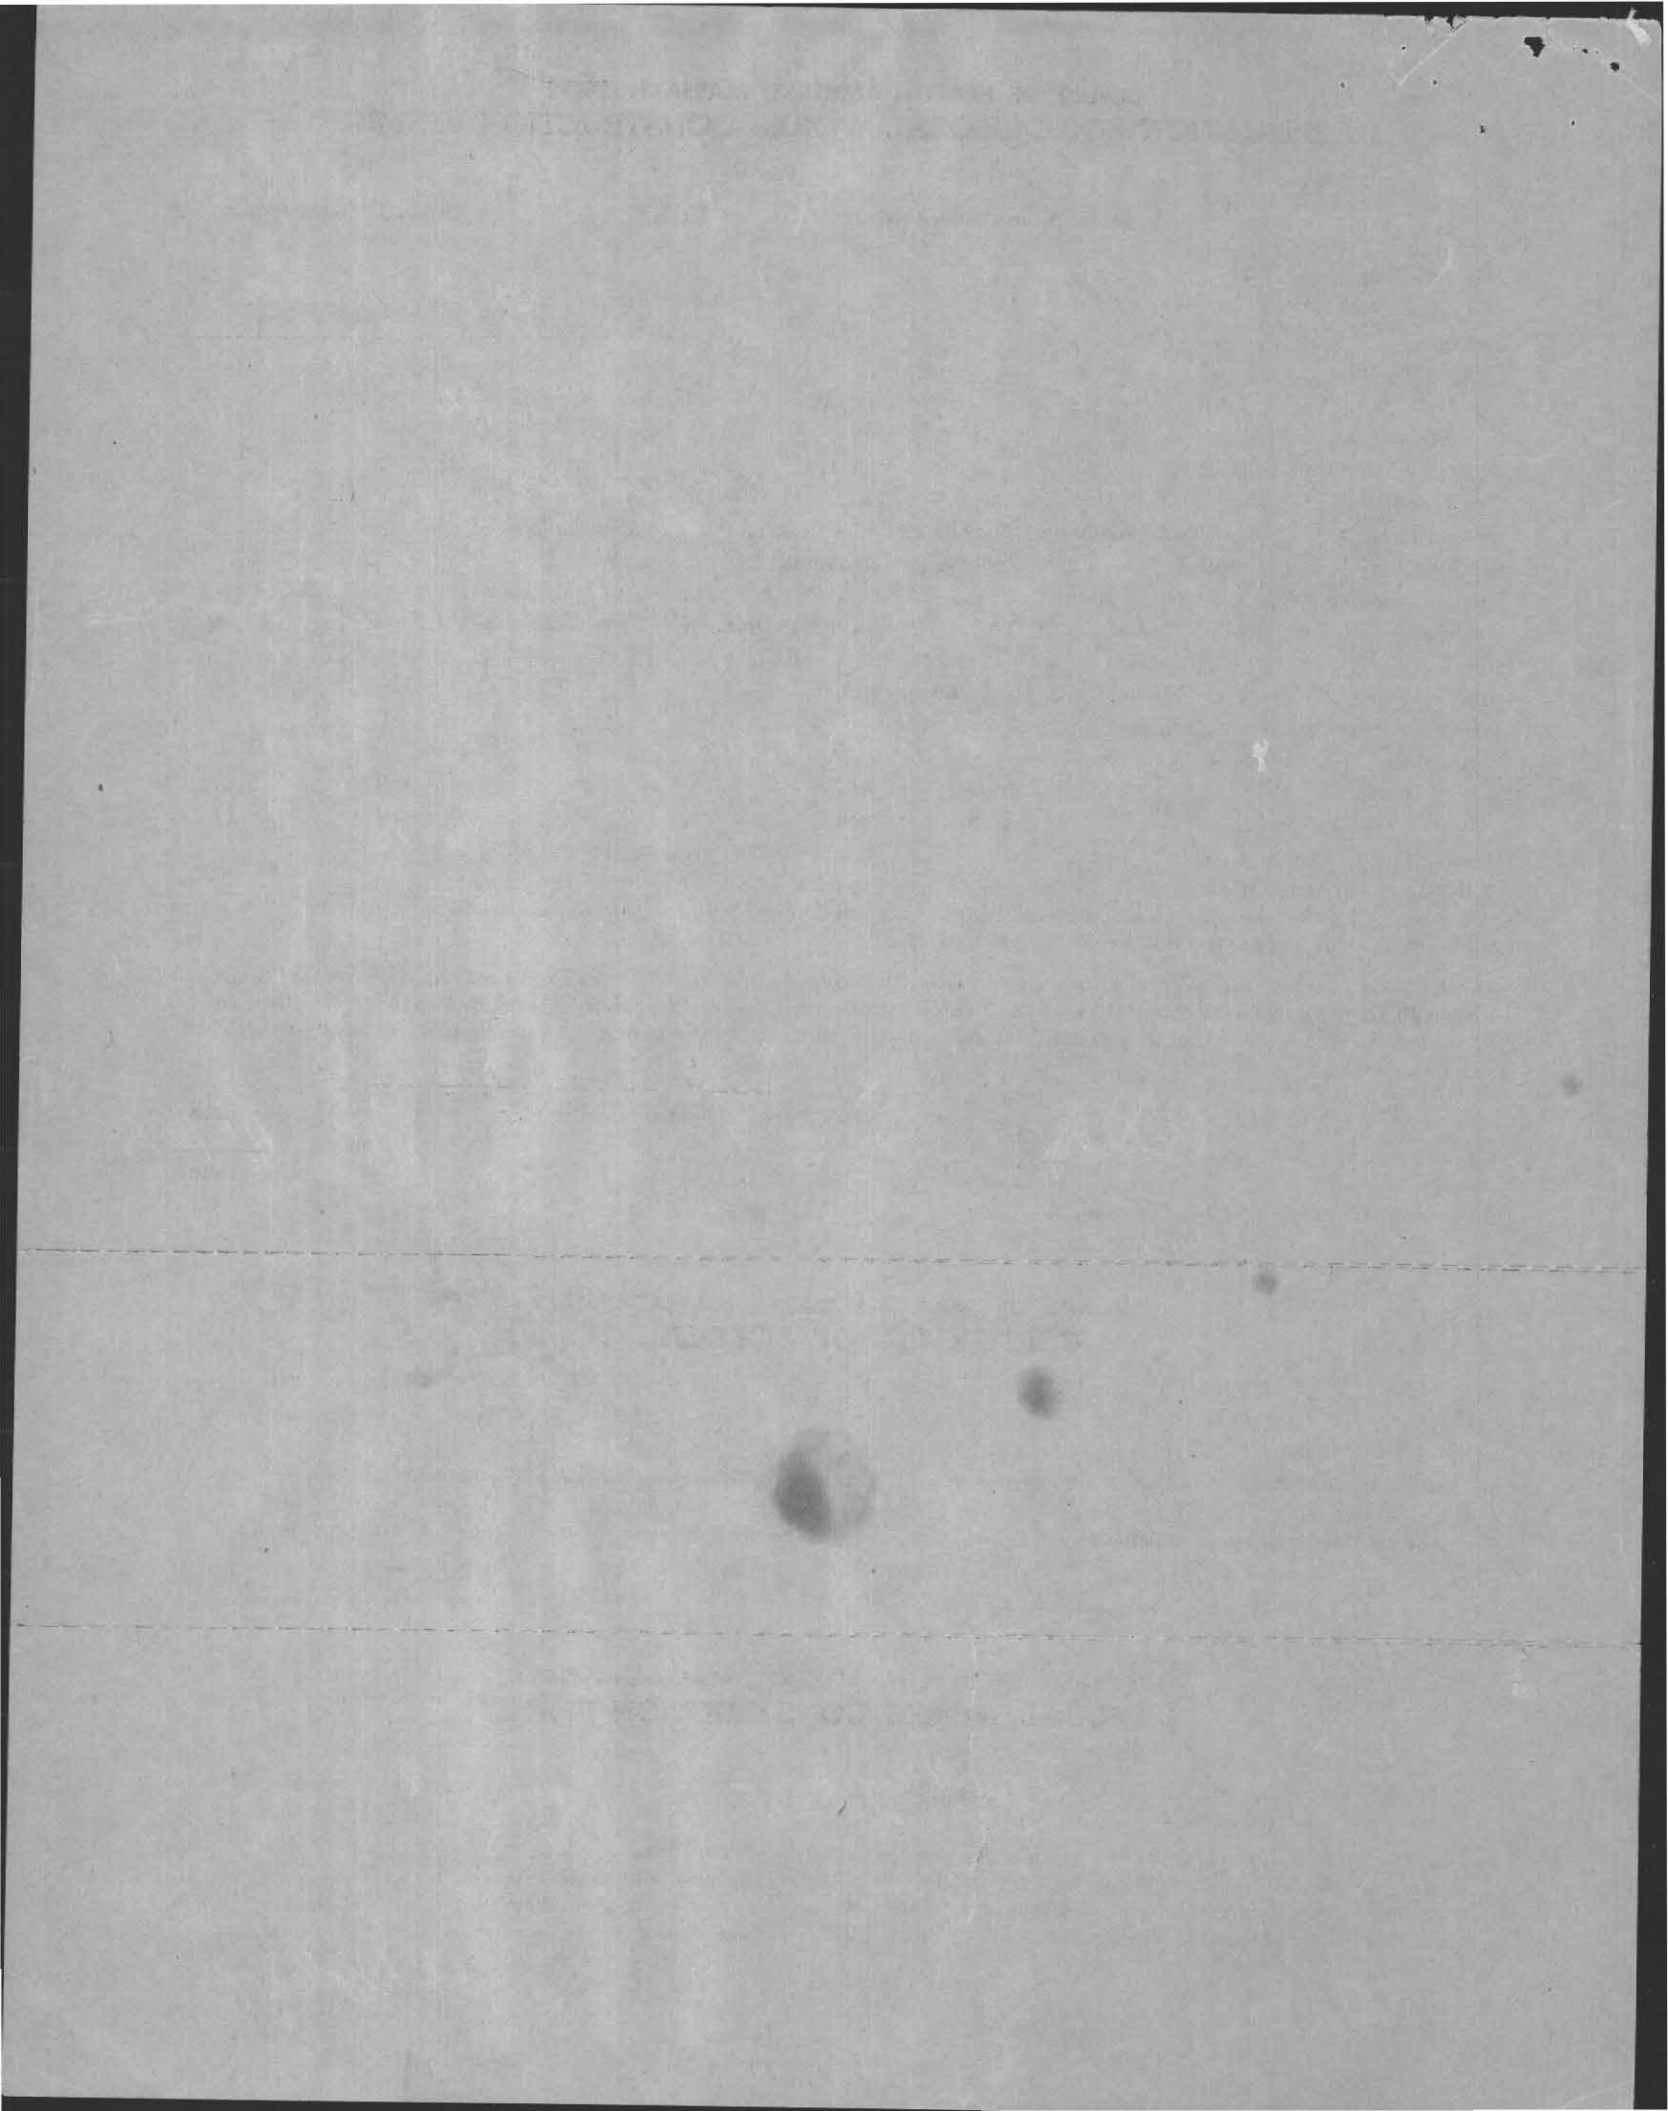



PLAN SHOWING SEWAGE DISPOSAL

For: Joseph Waskiewicz
984 E. Pleasant St
Amherst Mass.

Scale: 1" = 40'

By: Frederick Filios

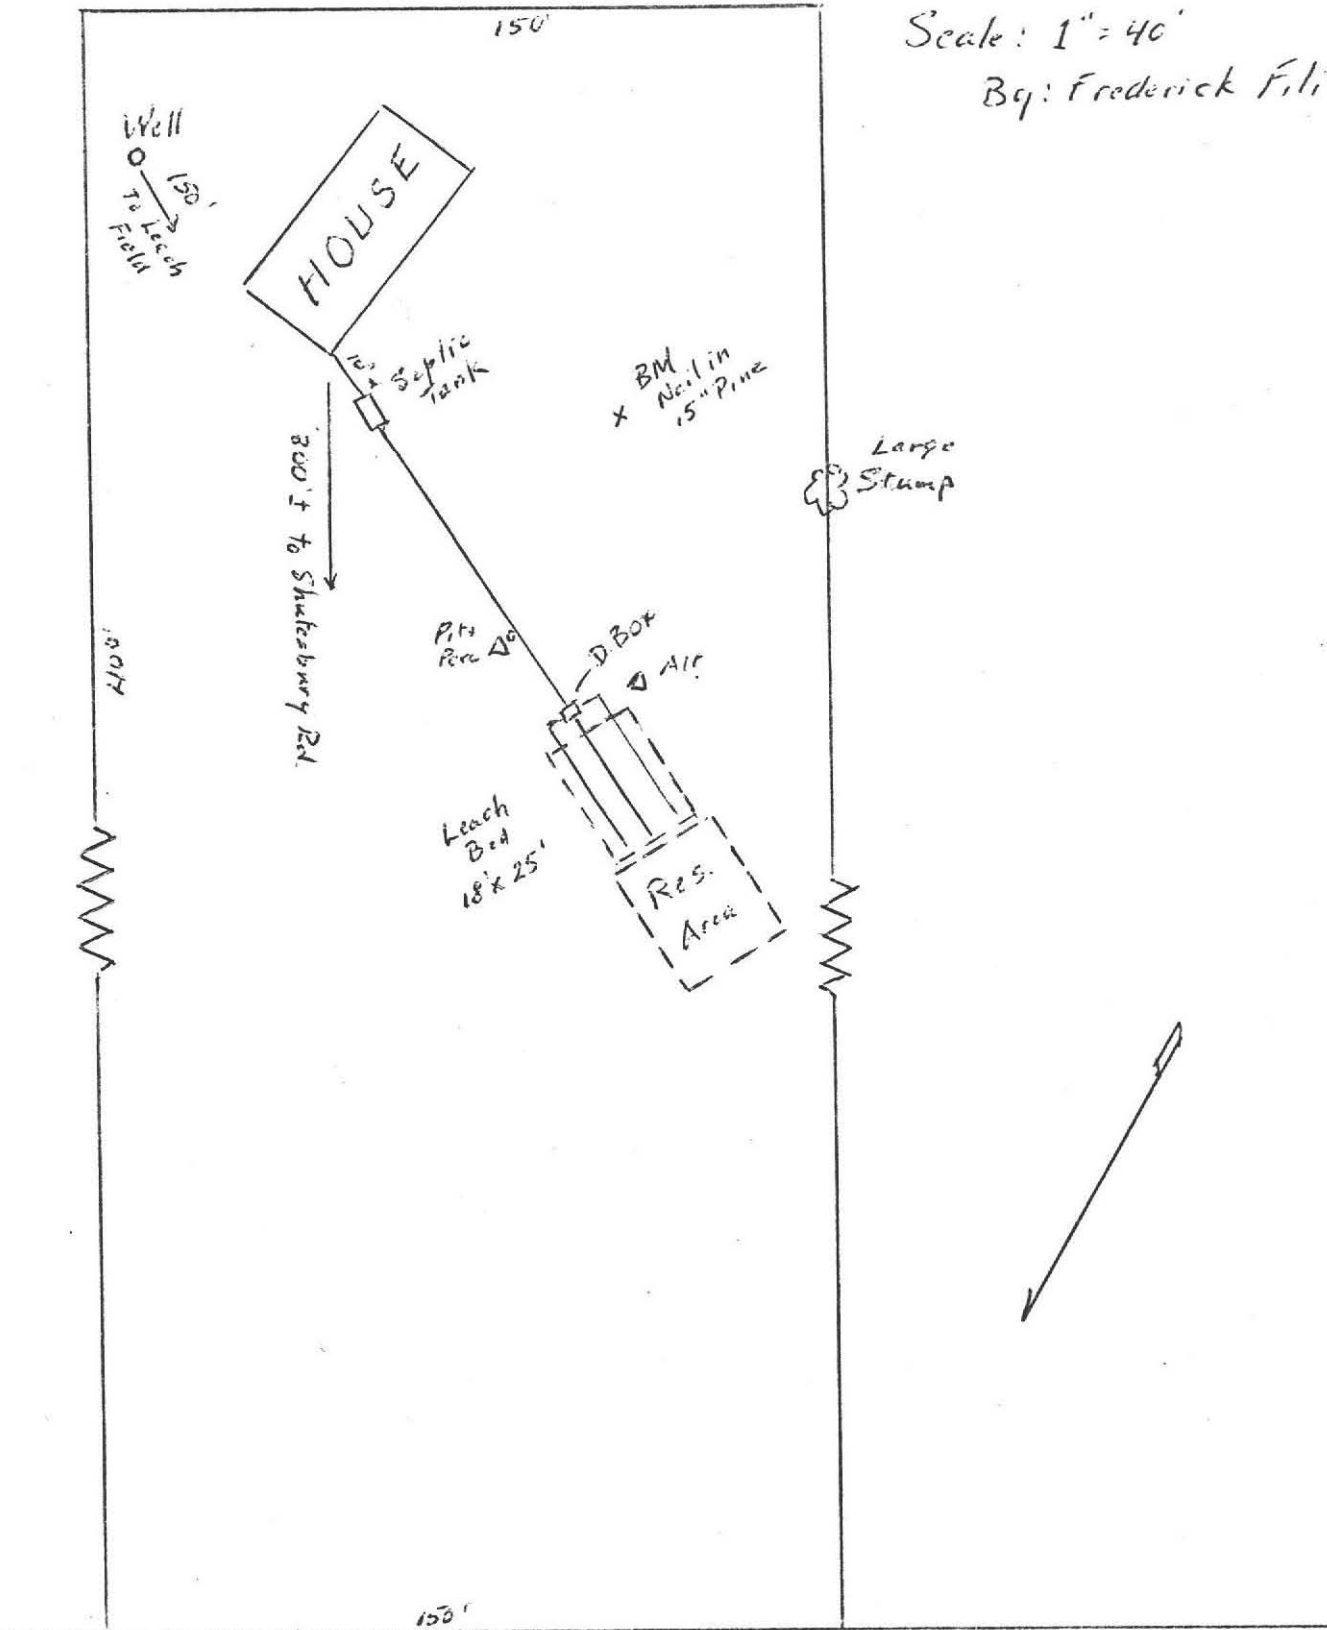


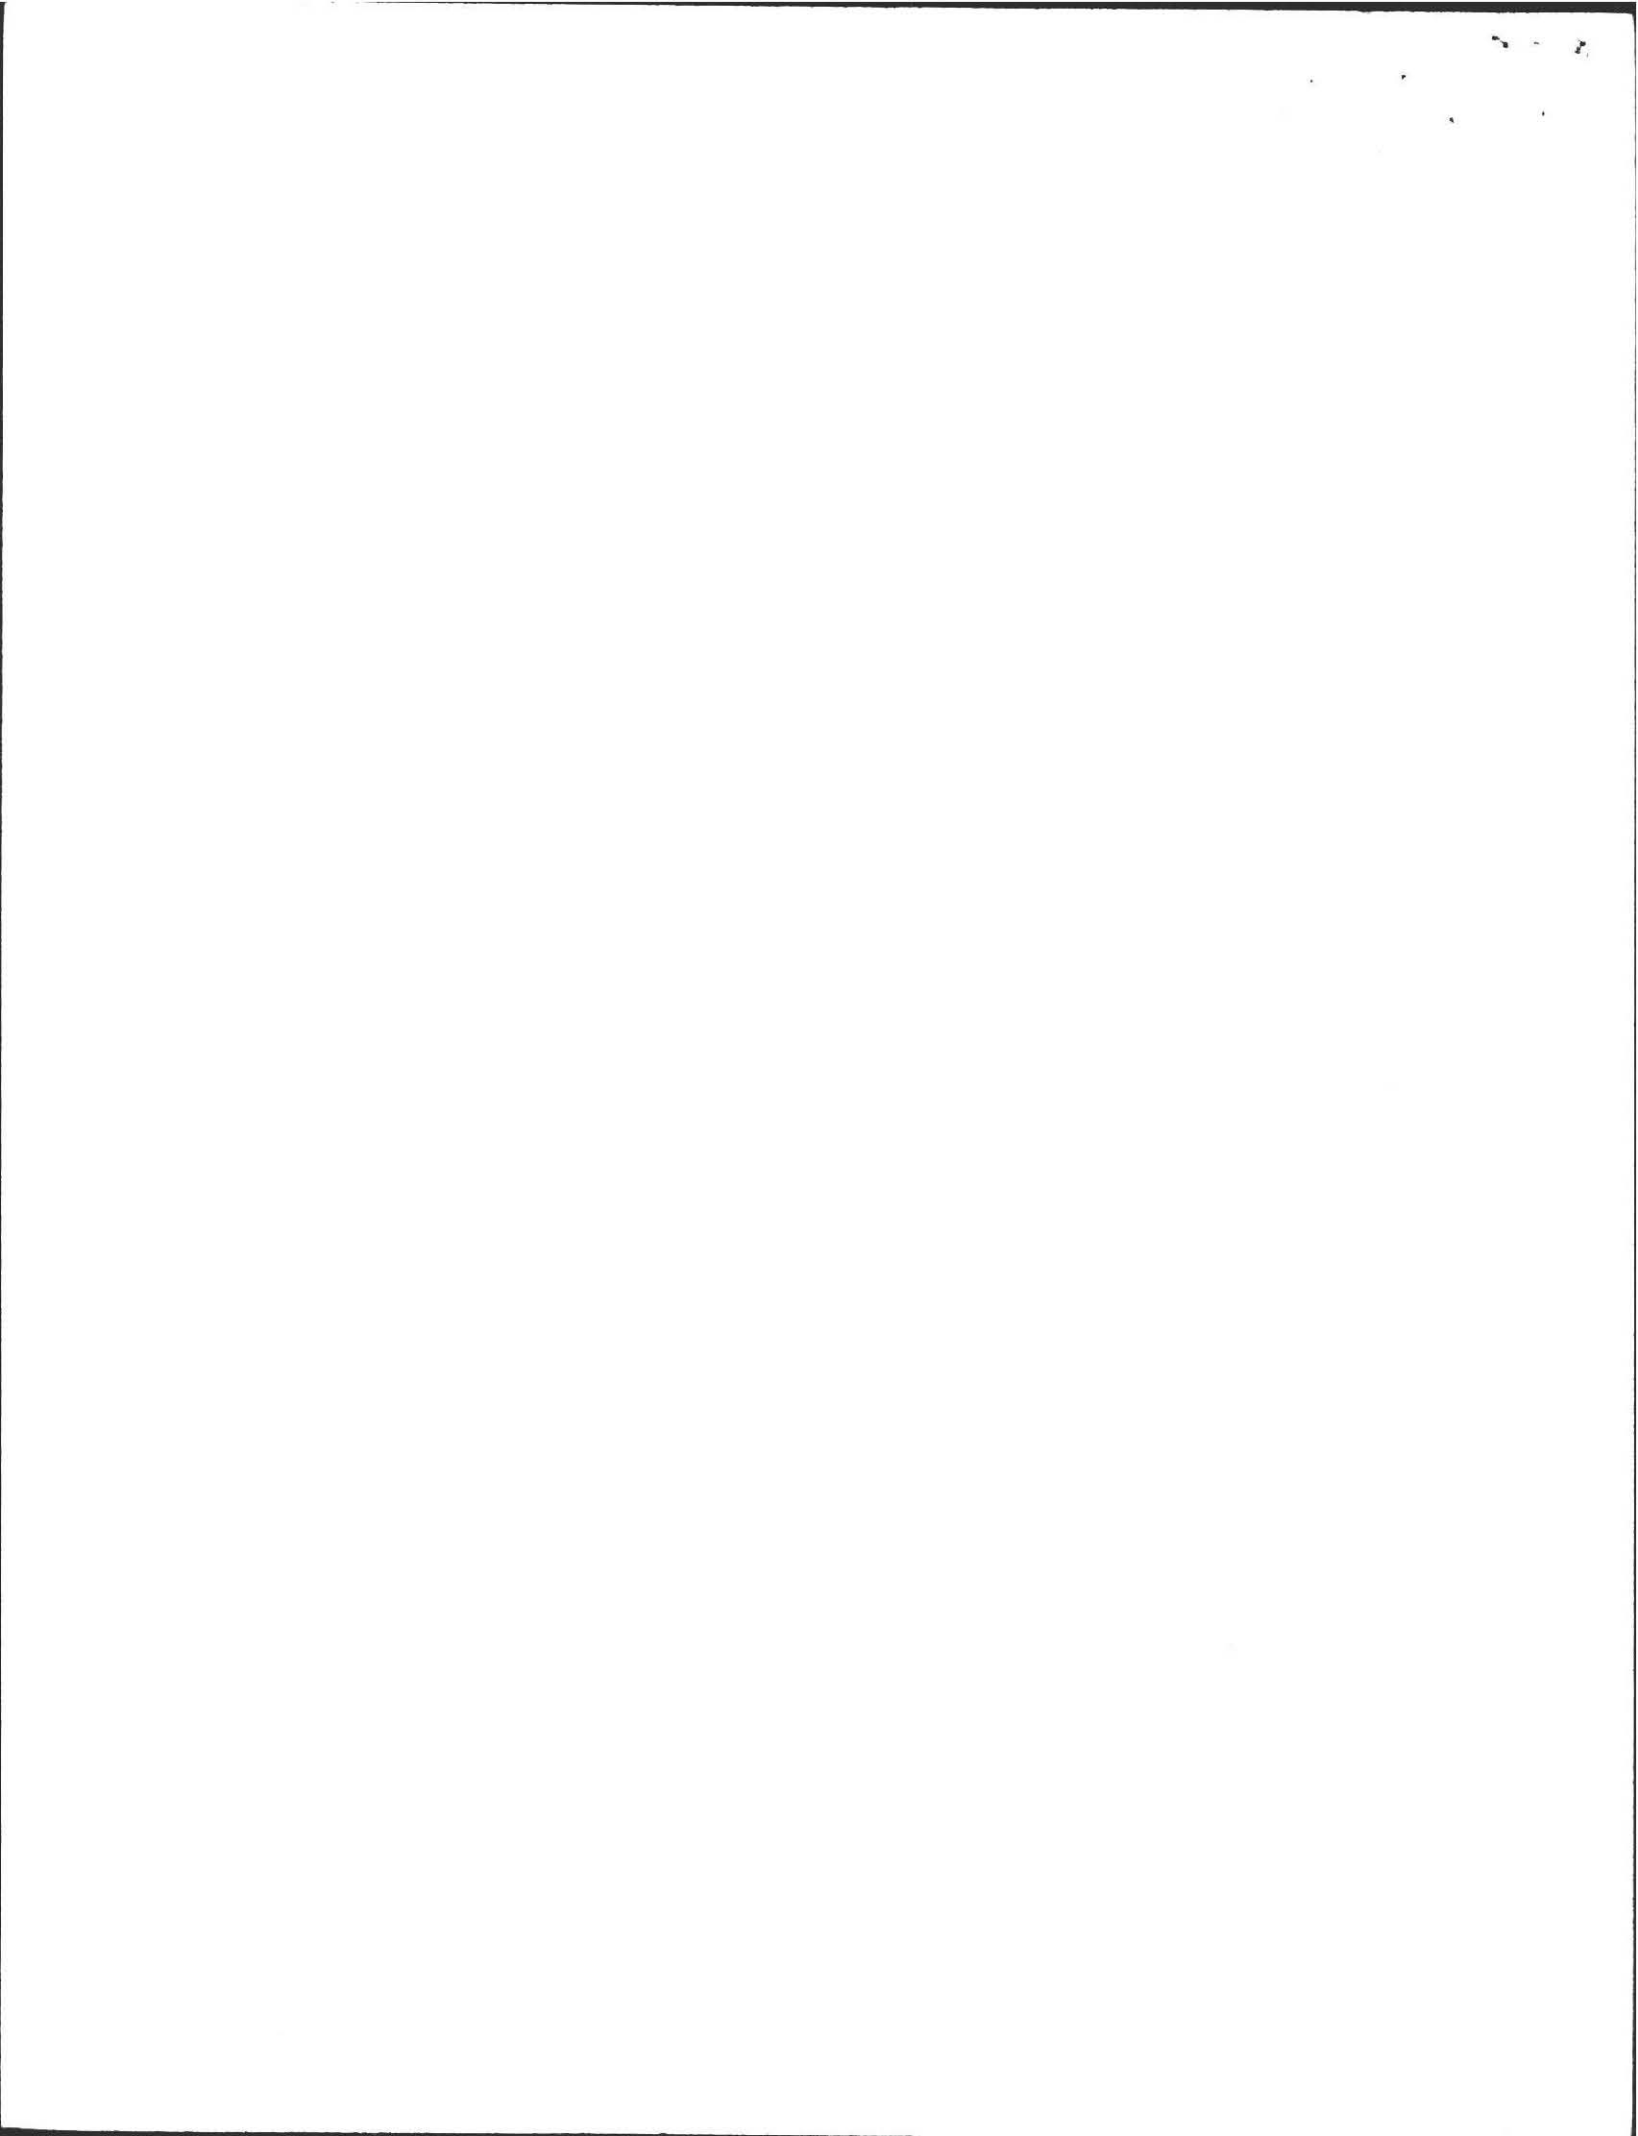


PROFILE OF SEPTIC SYSTEM

Scale: Horizontal, 1"=10'
 Vertical, 1"=3'
 By: Frederick Filios

For: Joseph Waskiewicz,
 984 E Pleasant St.,
 Amherst Ma

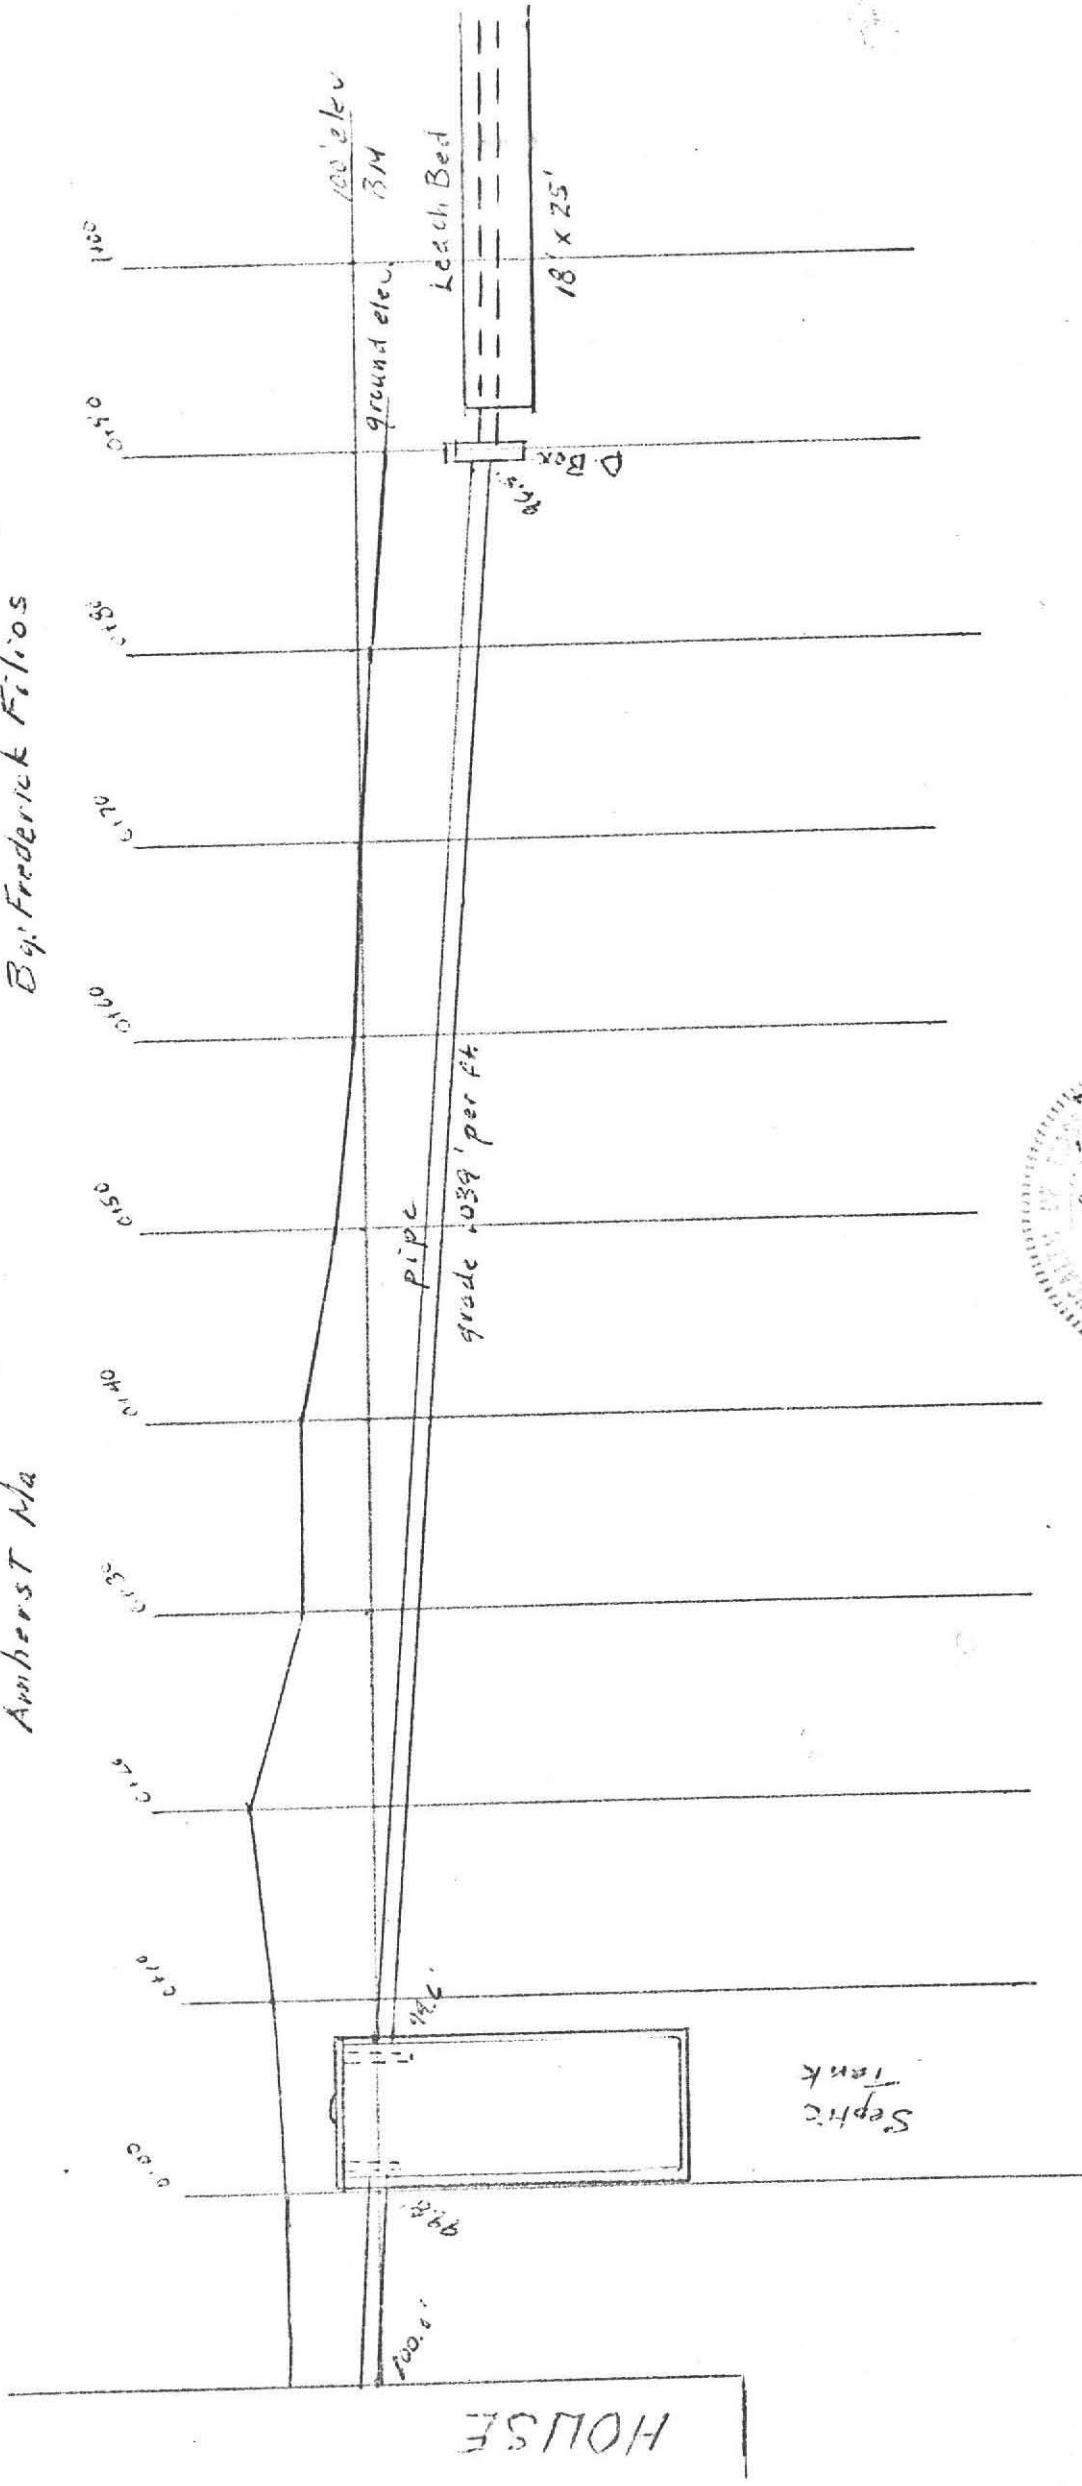

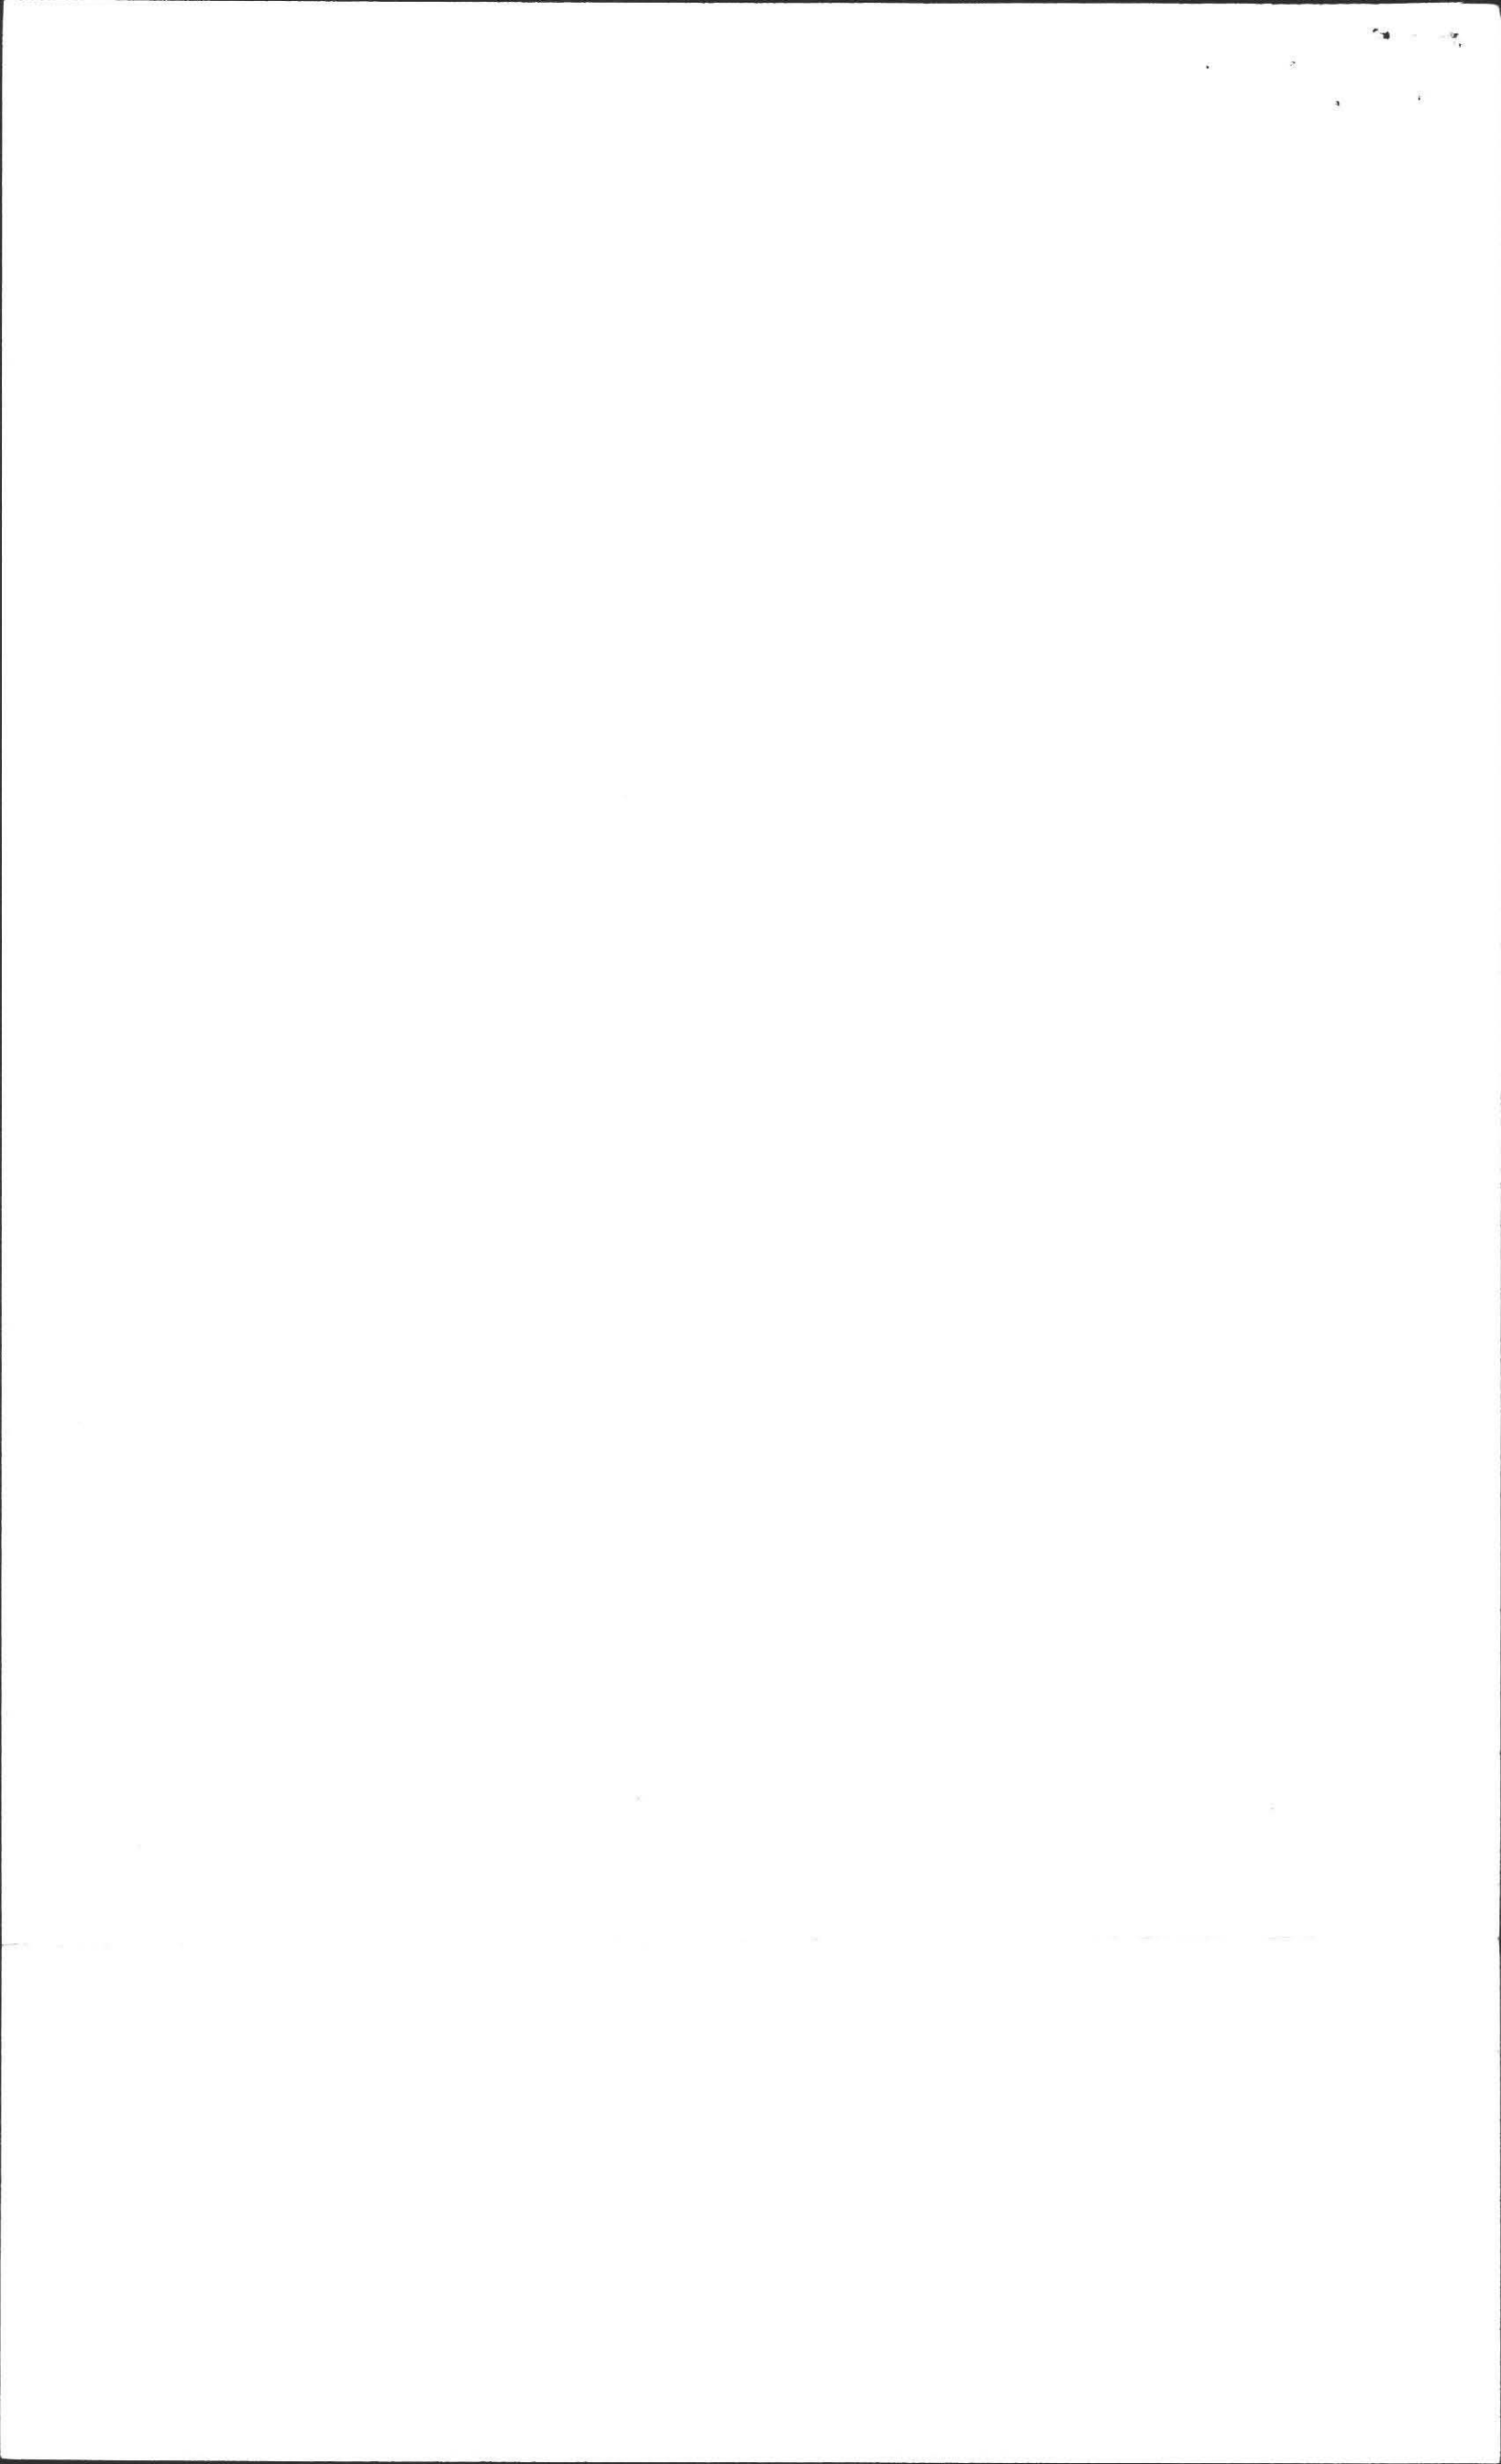

DEEP SOIL LOGS



OWNER W.D. Corv's Inc.

Date Jan 17 1980



LOCATION Shutesbury Rd

OBSERVER FA Filios

Pit at Perc

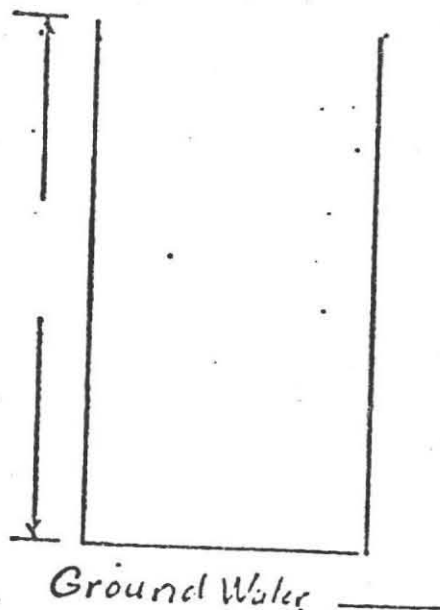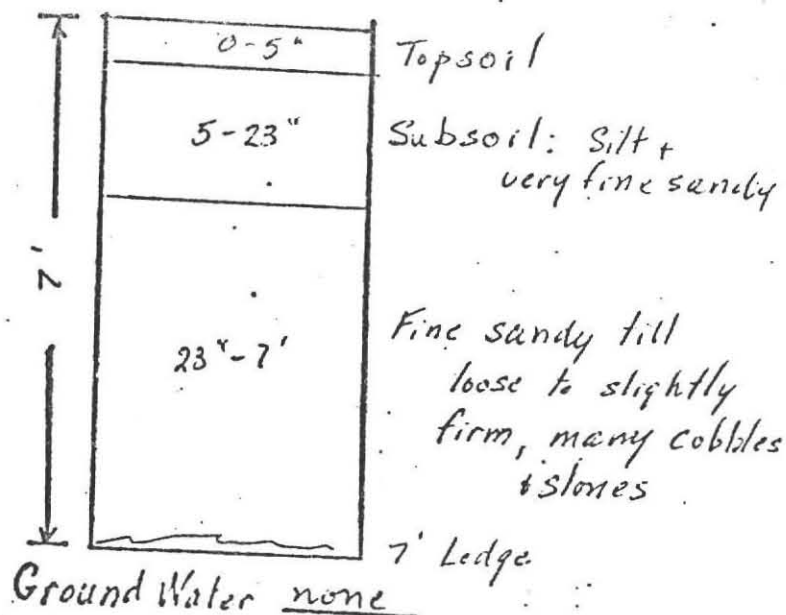


Alt Pit

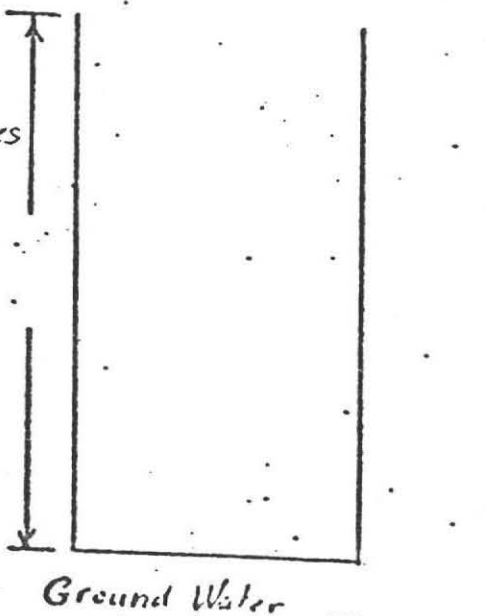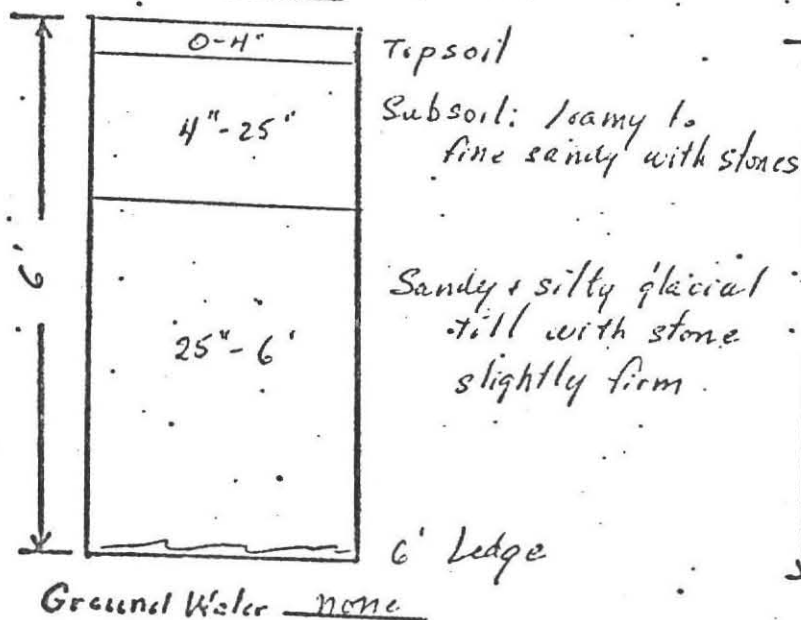

Percolation rate at 3'

3.33 minutes/inch

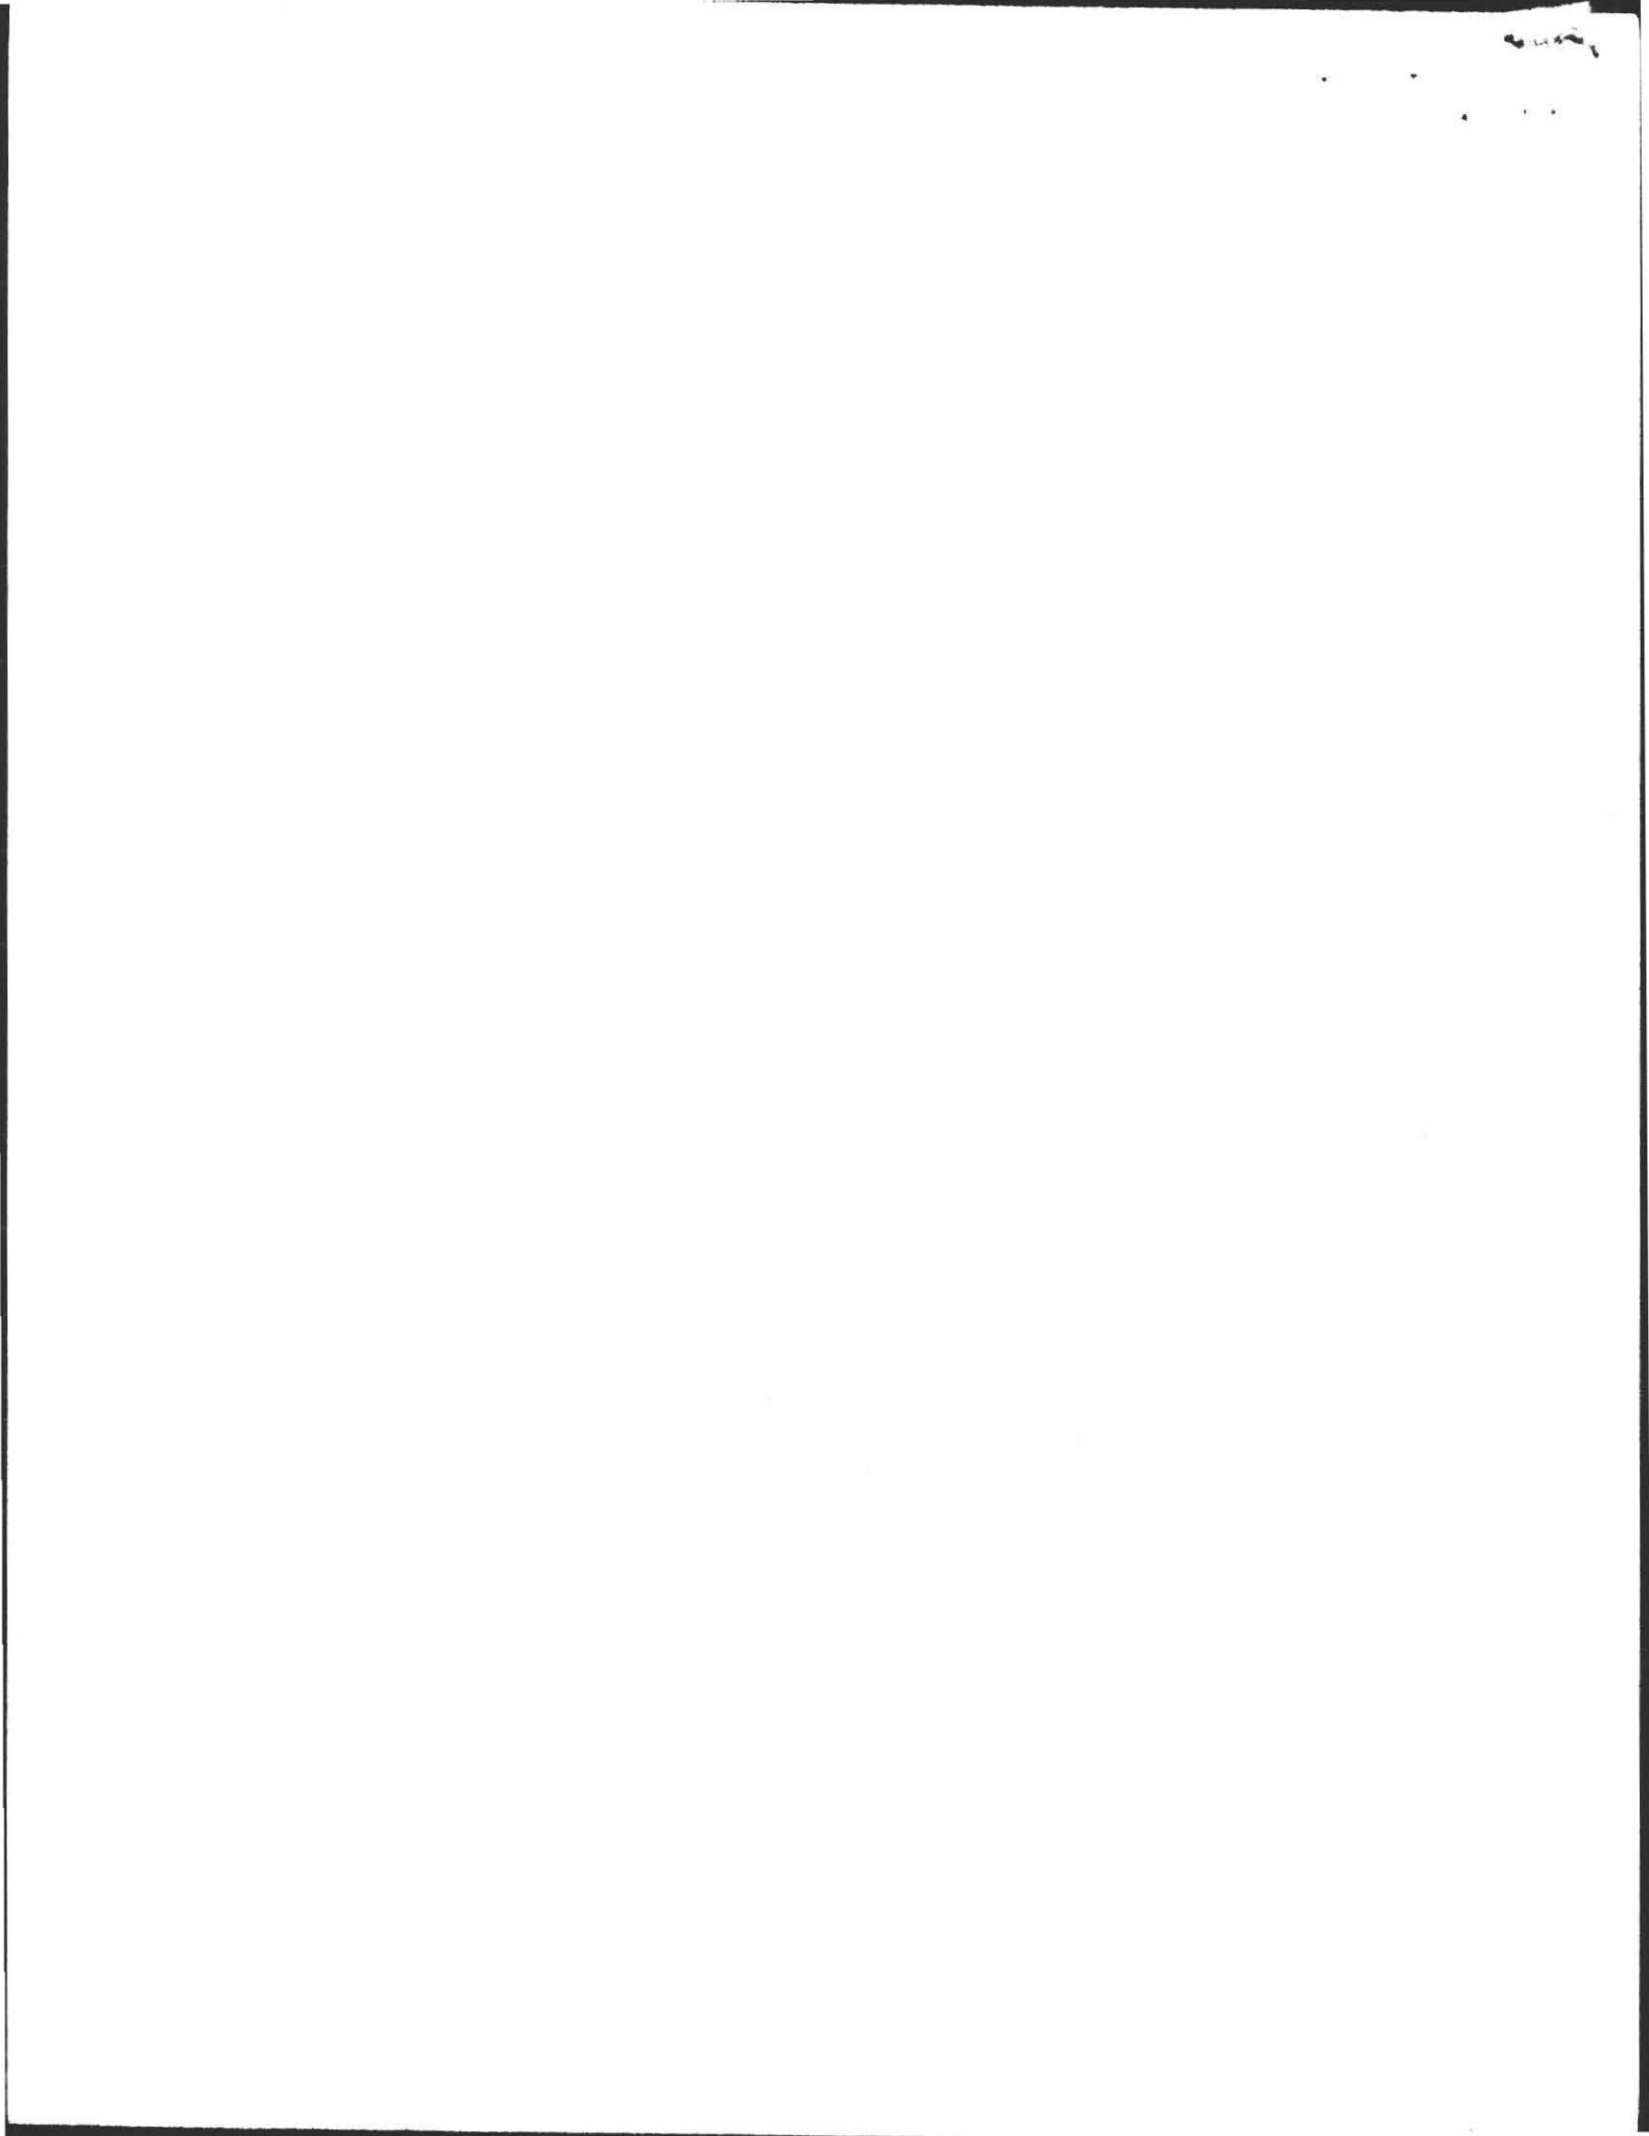

BOARD OF HEALTH

TOWN OF AMHERST, MASSACHUSETTS

Important Information Regarding Your Private Sewage Disposal System

DISPLAY THIS DOCUMENT IN A PROMINENT PLACE

Owner W. WASKIEWICZ Address SHUTESBURY RD

Installer L + F. TRUCKING Address LEVERETT


Date Installation Inspected and Approved 2-22-84

Description of System: Tank Capacity: _____

Leach Field () Bed (X) Seepage Pit () Square Feet: 720 ^{sq}

Garbage Grinder Yes () No (X) No. Bedrooms: 3 No. People 6

AS - BUILT PLAN: ^{H₂O}

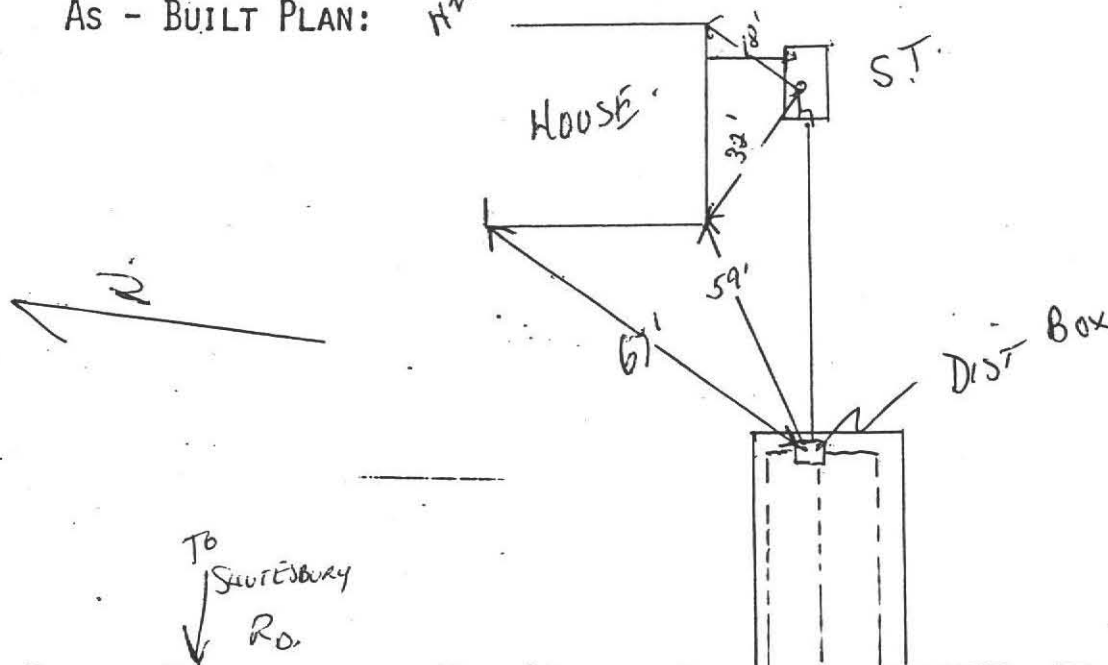

PROPER MAINTENANCE OF YOUR PRIVATE SEWAGE DISPOSAL SYSTEM

1. This system must be inspected periodically and the tank pumped out at an interval not to exceed 3 years.
2. For your protection sanitary pumpers are licensed by the Amherst Board of Health.
3. Regular pumping is crucial to avoid early failure and costly repairs of the system.
4. DO NOT dispose into the system such items as rags, string, sanitary napkins, coffee grounds as they can cause it to clog and fail.
5. Further information can be obtained by contacting your Health Department at 253-7077.

5119 545