

BOARD OF HEALTH, AMHERST, MASSACHUSETTS
APPLICATION FOR DISPOSAL WORKS CONSTRUCTION PERMIT

#46

No. 786 Date 11-21-78 Fee 15.00 Date Rec'd. 11-21-78 By [Signature]

Application is hereby made for a permit to Construct (X) or Repair () an Individual Sewage Disposal System at:

Location—Address Stagecoach Road or Lot No. 217

Owner Robert Skrocki Address Rt 6 Westampton

Contractor Ed Lavinsky Address Northampton

Type of Building _____ Dimensions _____ Size Lot _____

Dwelling—No. of Bedrooms 4 Expansion Attic NO Garbage Grinder NO

Other _____ No. of persons _____ Showers () _____

Other fixtures _____

Town Water? YES Type of Well _____

Design Flow 55 gallons per person per day. Total daily flow 440 gallons

Septic Tank—Liquid capacity 1500 gallons Dimensions: L _____ W _____ D _____

Disposal Trench—No. _____ Width _____ Total Length _____ Total leaching area _____ sq. ft.

Disposal Bed—No. _____ Diameter _____ Depth below inlet _____ Total leaching area _____ sq. ft.

* Dry Well—No. 1 Diameter _____ Depth below inlet _____ Dimensions: 4'5" x 8'6" x 5'5" *

Other: Distribution box () No. _____ Dosing tank () _____

(Depth of Soil Line Below finished grade at foundation) _____

Percolation Test Results Performed by A. HUNTLEY, JR. Date 4/4/73

Test Pit No. 1 10 sec. _____ minutes per inch Depth of Test Pit 6'6"

Test Pit No. 2 _____ minutes per inch Depth of Test Pit _____

Description of Soil 5'6" Clay, 5'6" Sand Depth to Ground Water 5'6"


Will disposal area be filled? NO Cut down? NO

(On reverse side or separate sheet, show plot plan with building. Include dimensions, distances from all boundaries. Show location of wells, streams, ledge, large trees, etc.)

AGREEMENT: The undersigned agrees to construct the aforedescribed individual sewage disposal system in accordance with the provisions of Article XI of the Sanitary Code and regulations of the Amherst Board of Health. The undersigned further agrees not to place the system in operation until a Certificate of Compliance has been issued by this board of health.

Application Approved by [Signature] X [Signature] Owner or builder 11-21-78 date

Application Disapproved for the following reasons: _____ date 11-21-78

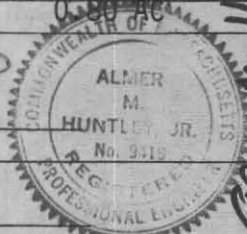

Almer M. Huntley

* Bottom Area = 214 SF x 1.0 GAL/SF = 214 GAL
 Sidelwall Area = 295 SF x 2.50 GAL/SF = 737.5 GAL

BOARD OF HEALTH, AMHERST, MASSACHUSETTS
CERTIFICATE OF COMPLIANCE

THIS IS TO CERTIFY, That the individual Sewage Disposal System installed () or repaired () by _____ at _____ has been constructed in accordance with the provisions of

INSTALLER

Article XI of the State Sanitary Code as described in the application for Disposal Works Construction Permit No. _____ dated _____

The issuance of this certificate shall not be construed as a guarantee that the system will function satisfactorily.

DATE _____ Inspector _____

BOARD OF HEALTH, AMHERST, MASSACHUSETTS
DISPOSAL WORKS CONSTRUCTION PERMIT

No. 78-6 Permission is hereby granted ROBERT SKROCKI, Ed Lavinsky to construct (X) or repair () an Individual Sewage Disposal System at Lot 217 - Stagecoach

as shown on the application for Disposal Works Construction Permit No. 78-6

This permit is issued with the understanding that future alterations or additions will be made if necessary. This permit shall not be construed as permission to create or maintain any sewage nuisance and in the issuance of this permit the Board of Health assumes no responsibility for the future operation or maintenance of the system.


DATE 11-21-78 Board of Health [Signature]



NEED
PARCEL

STAGECOACH ROAD

500 SF LEACHING FIELD - SEE NOTE

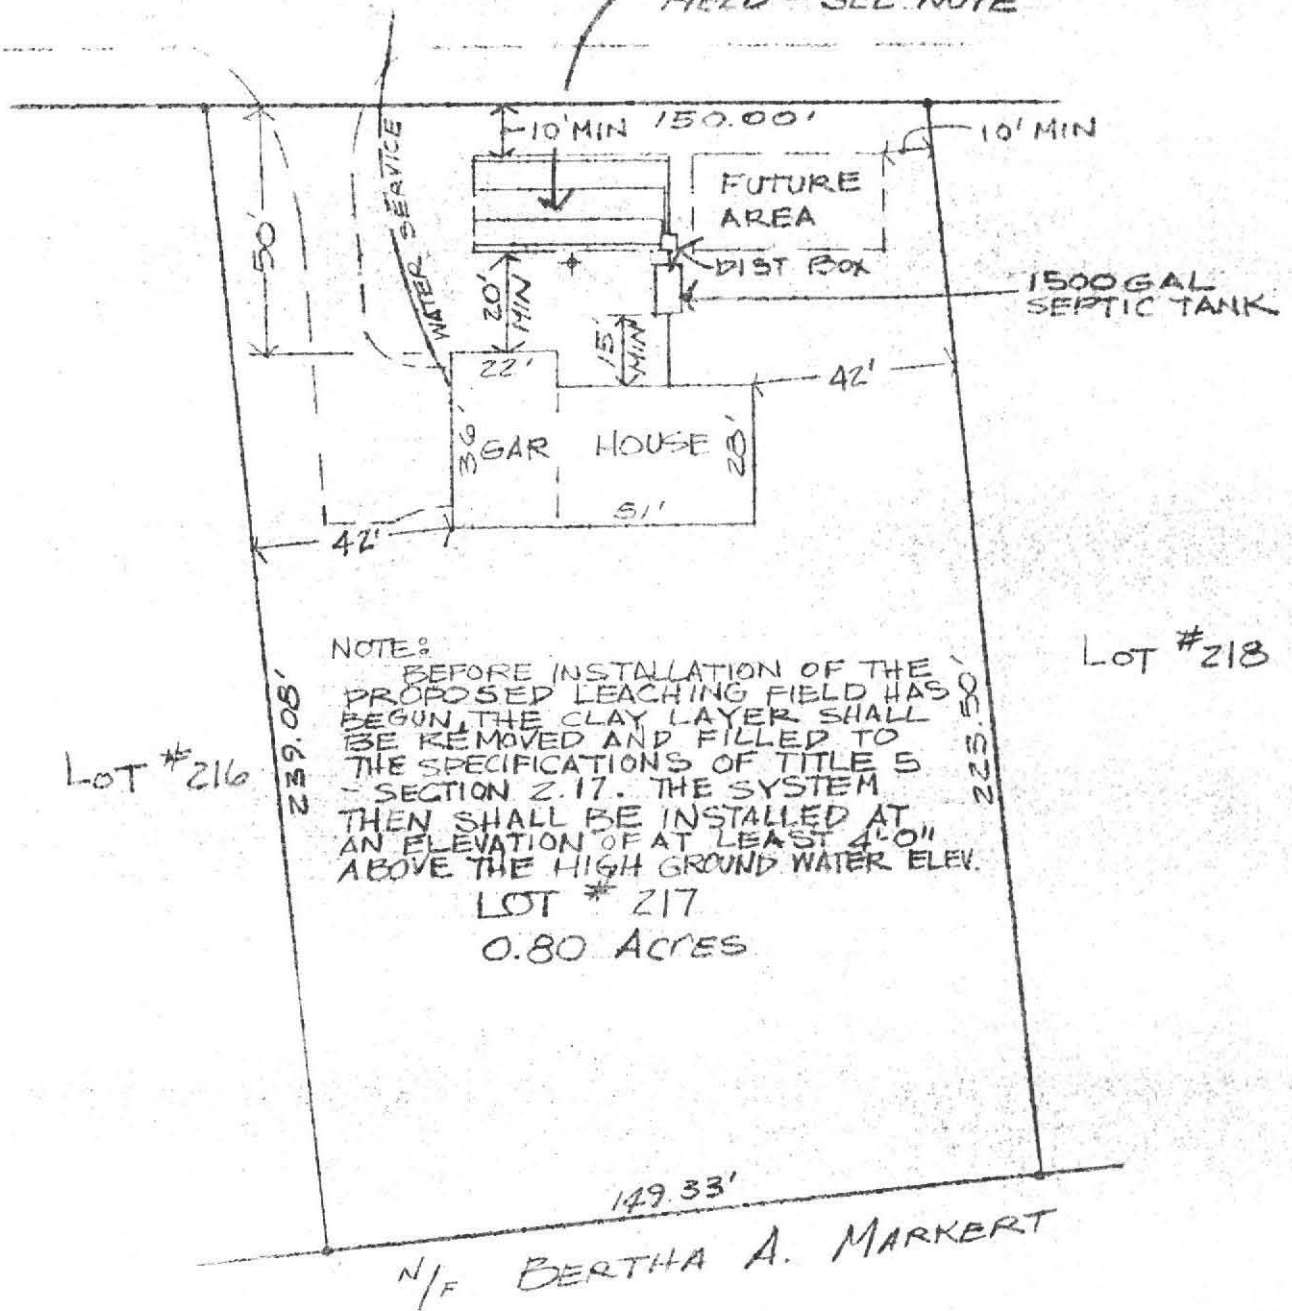

NOTE:
 BEFORE INSTALLATION OF THE PROPOSED LEACHING FIELD HAS BEGUN, THE CLAY LAYER SHALL BE REMOVED AND FILLED TO THE SPECIFICATIONS OF TITLE 5 - SECTION 2.17. THE SYSTEM THEN SHALL BE INSTALLED AT AN ELEVATION OF AT LEAST 4'-0" ABOVE THE HIGH GROUND WATER ELEV.

LOT # 217
 0.80 ACRES

PLAN OF PROPOSED SEWAGE DISPOSAL SYSTEM FOR LOT # 217, STAGECOACH ROAD, AMHERST PREPARED FOR

ROBERT SKROCKI

Robert M. Huntley Jr.

ALMER HUNTLEY, JR. & ASSOCIATES, INC.
 REGISTERED LAND SURVEYORS & CIVIL ENGINEERS
 125 PLEASANT STREET
 NORTHAMPTON, MASS

15-1111 RPB


SCALE: 1" = 40'

DATE: 10/17/78

NOTE:

ALL WORK TO BE DONE IN ACCORDANCE WITH THE ENVIRONMENTAL CODE - TITLE 5



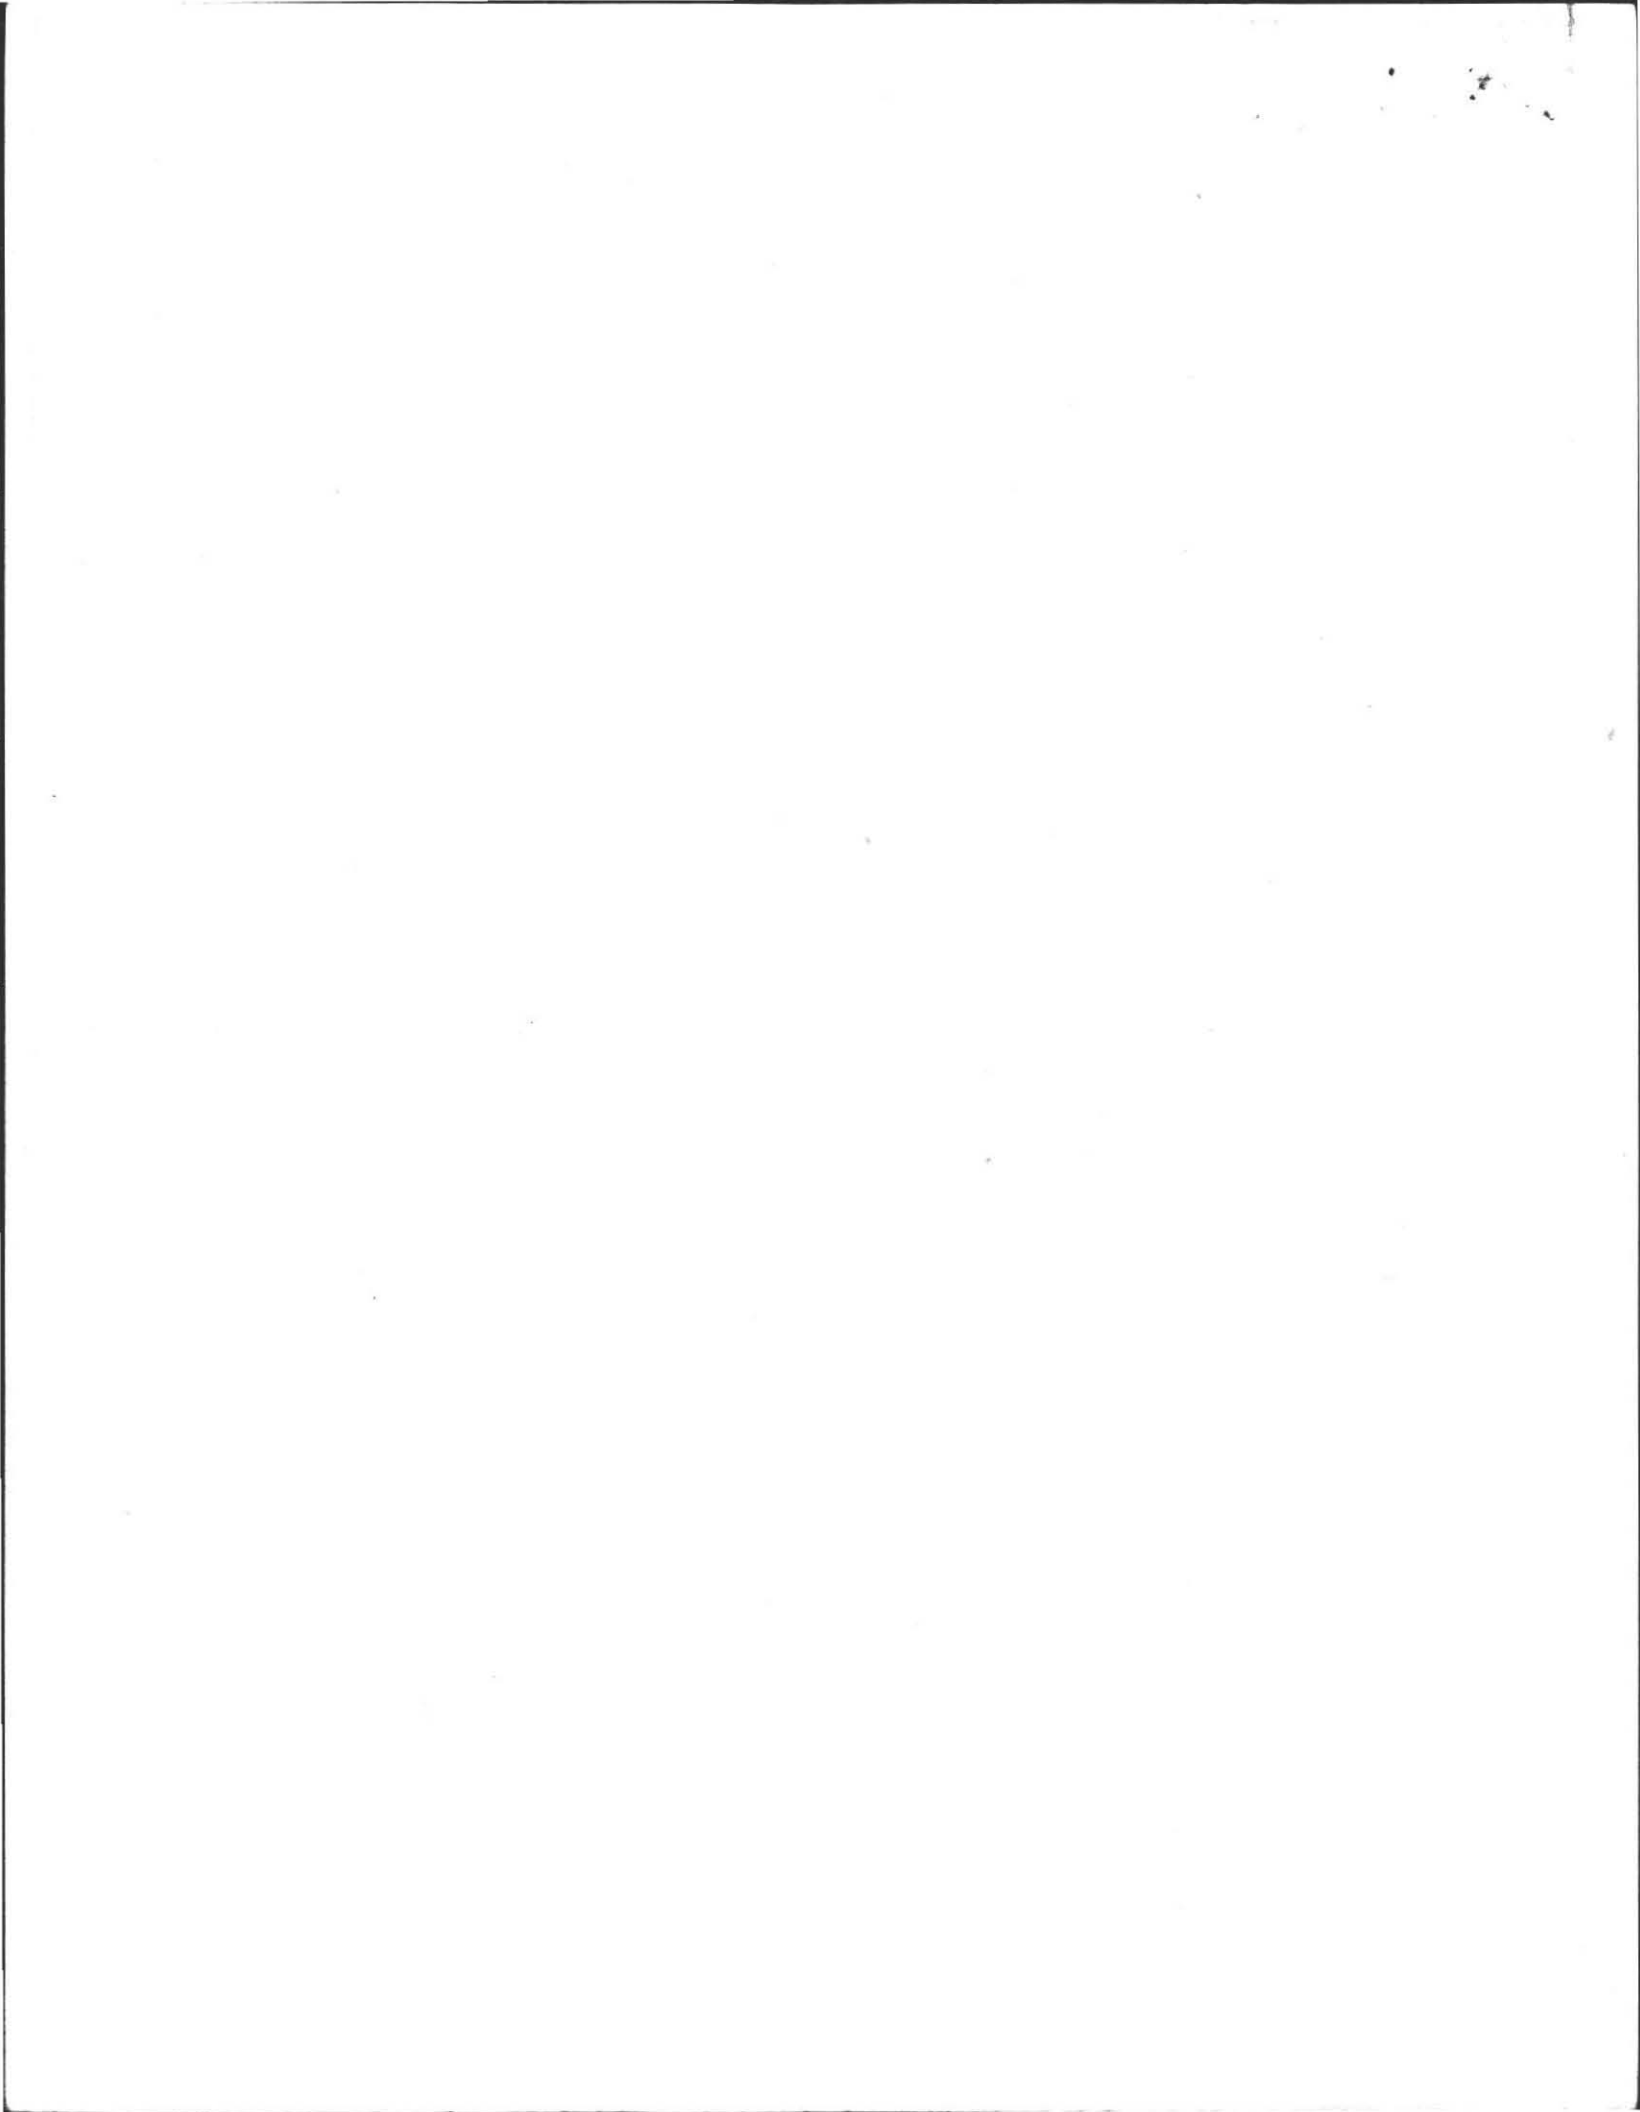


OBSERVATION PIT


REQUESTED BY: CRAIG ASHTON
 LOCATION: STAGECOACH ROAD
AMHERST, MASS
 MAIL ADDRESS: _____

DATE: 4-4-73
 OBSERVER: J. HART
D. LAWLER


253
7077

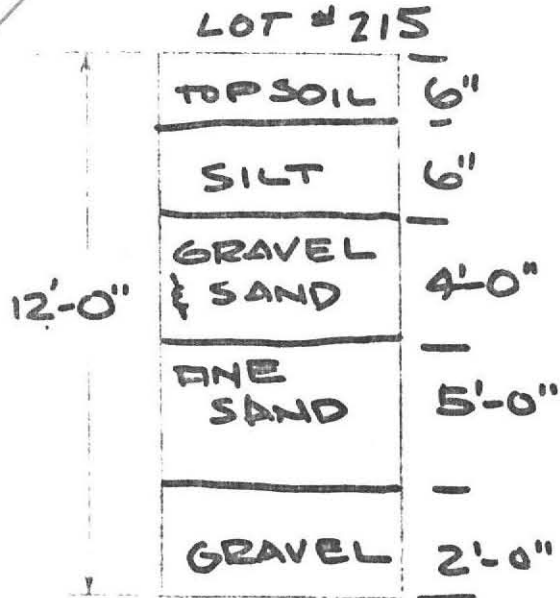

GROUND WATER NONE
 PERC RATE: 1.7 MIN/IN

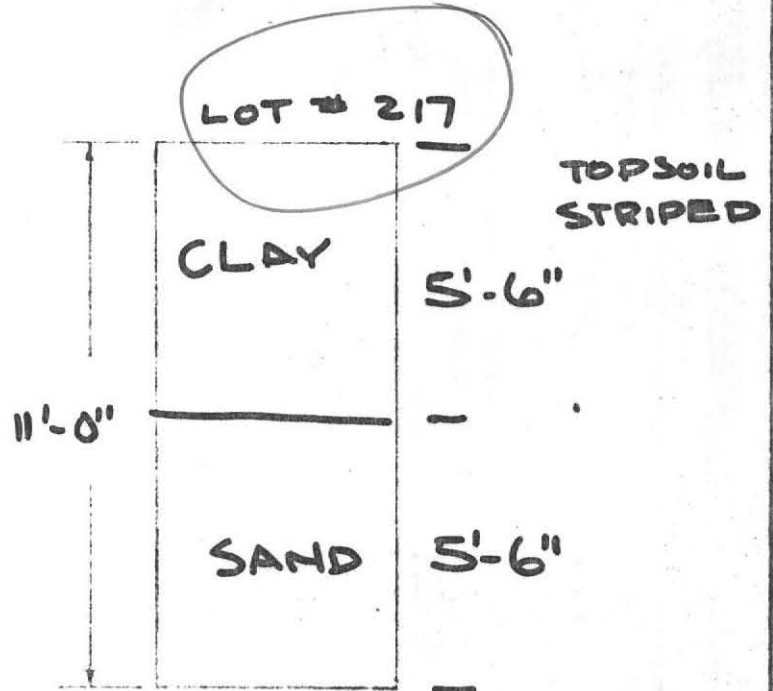


GROUND WATER NONE
 PERC HOLE: 6'-6"
 PERC RATE: 10 SEC/IN.

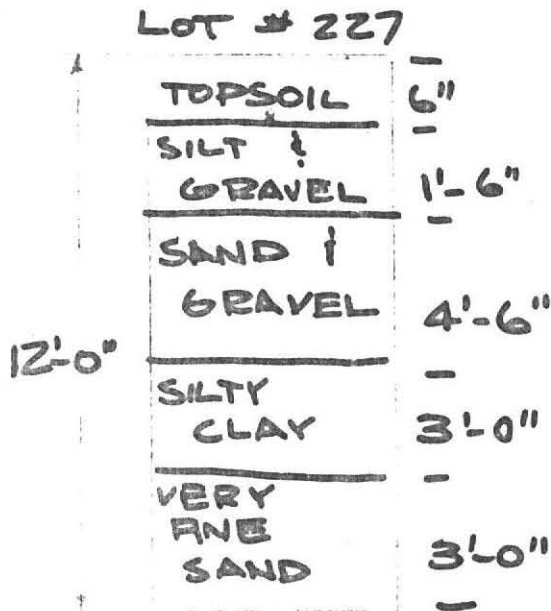

WATER SEEPAGE @ 6'-0"
 PERC RATE: 1.3 MIN/IN

GROUND WATER

ALMER HUNTLEY, JR & ASSOCIATES, INC.
 REGISTERED LAND SURVEYORS & CIVIL ENGINEERS
 238 BRIDGE STREET

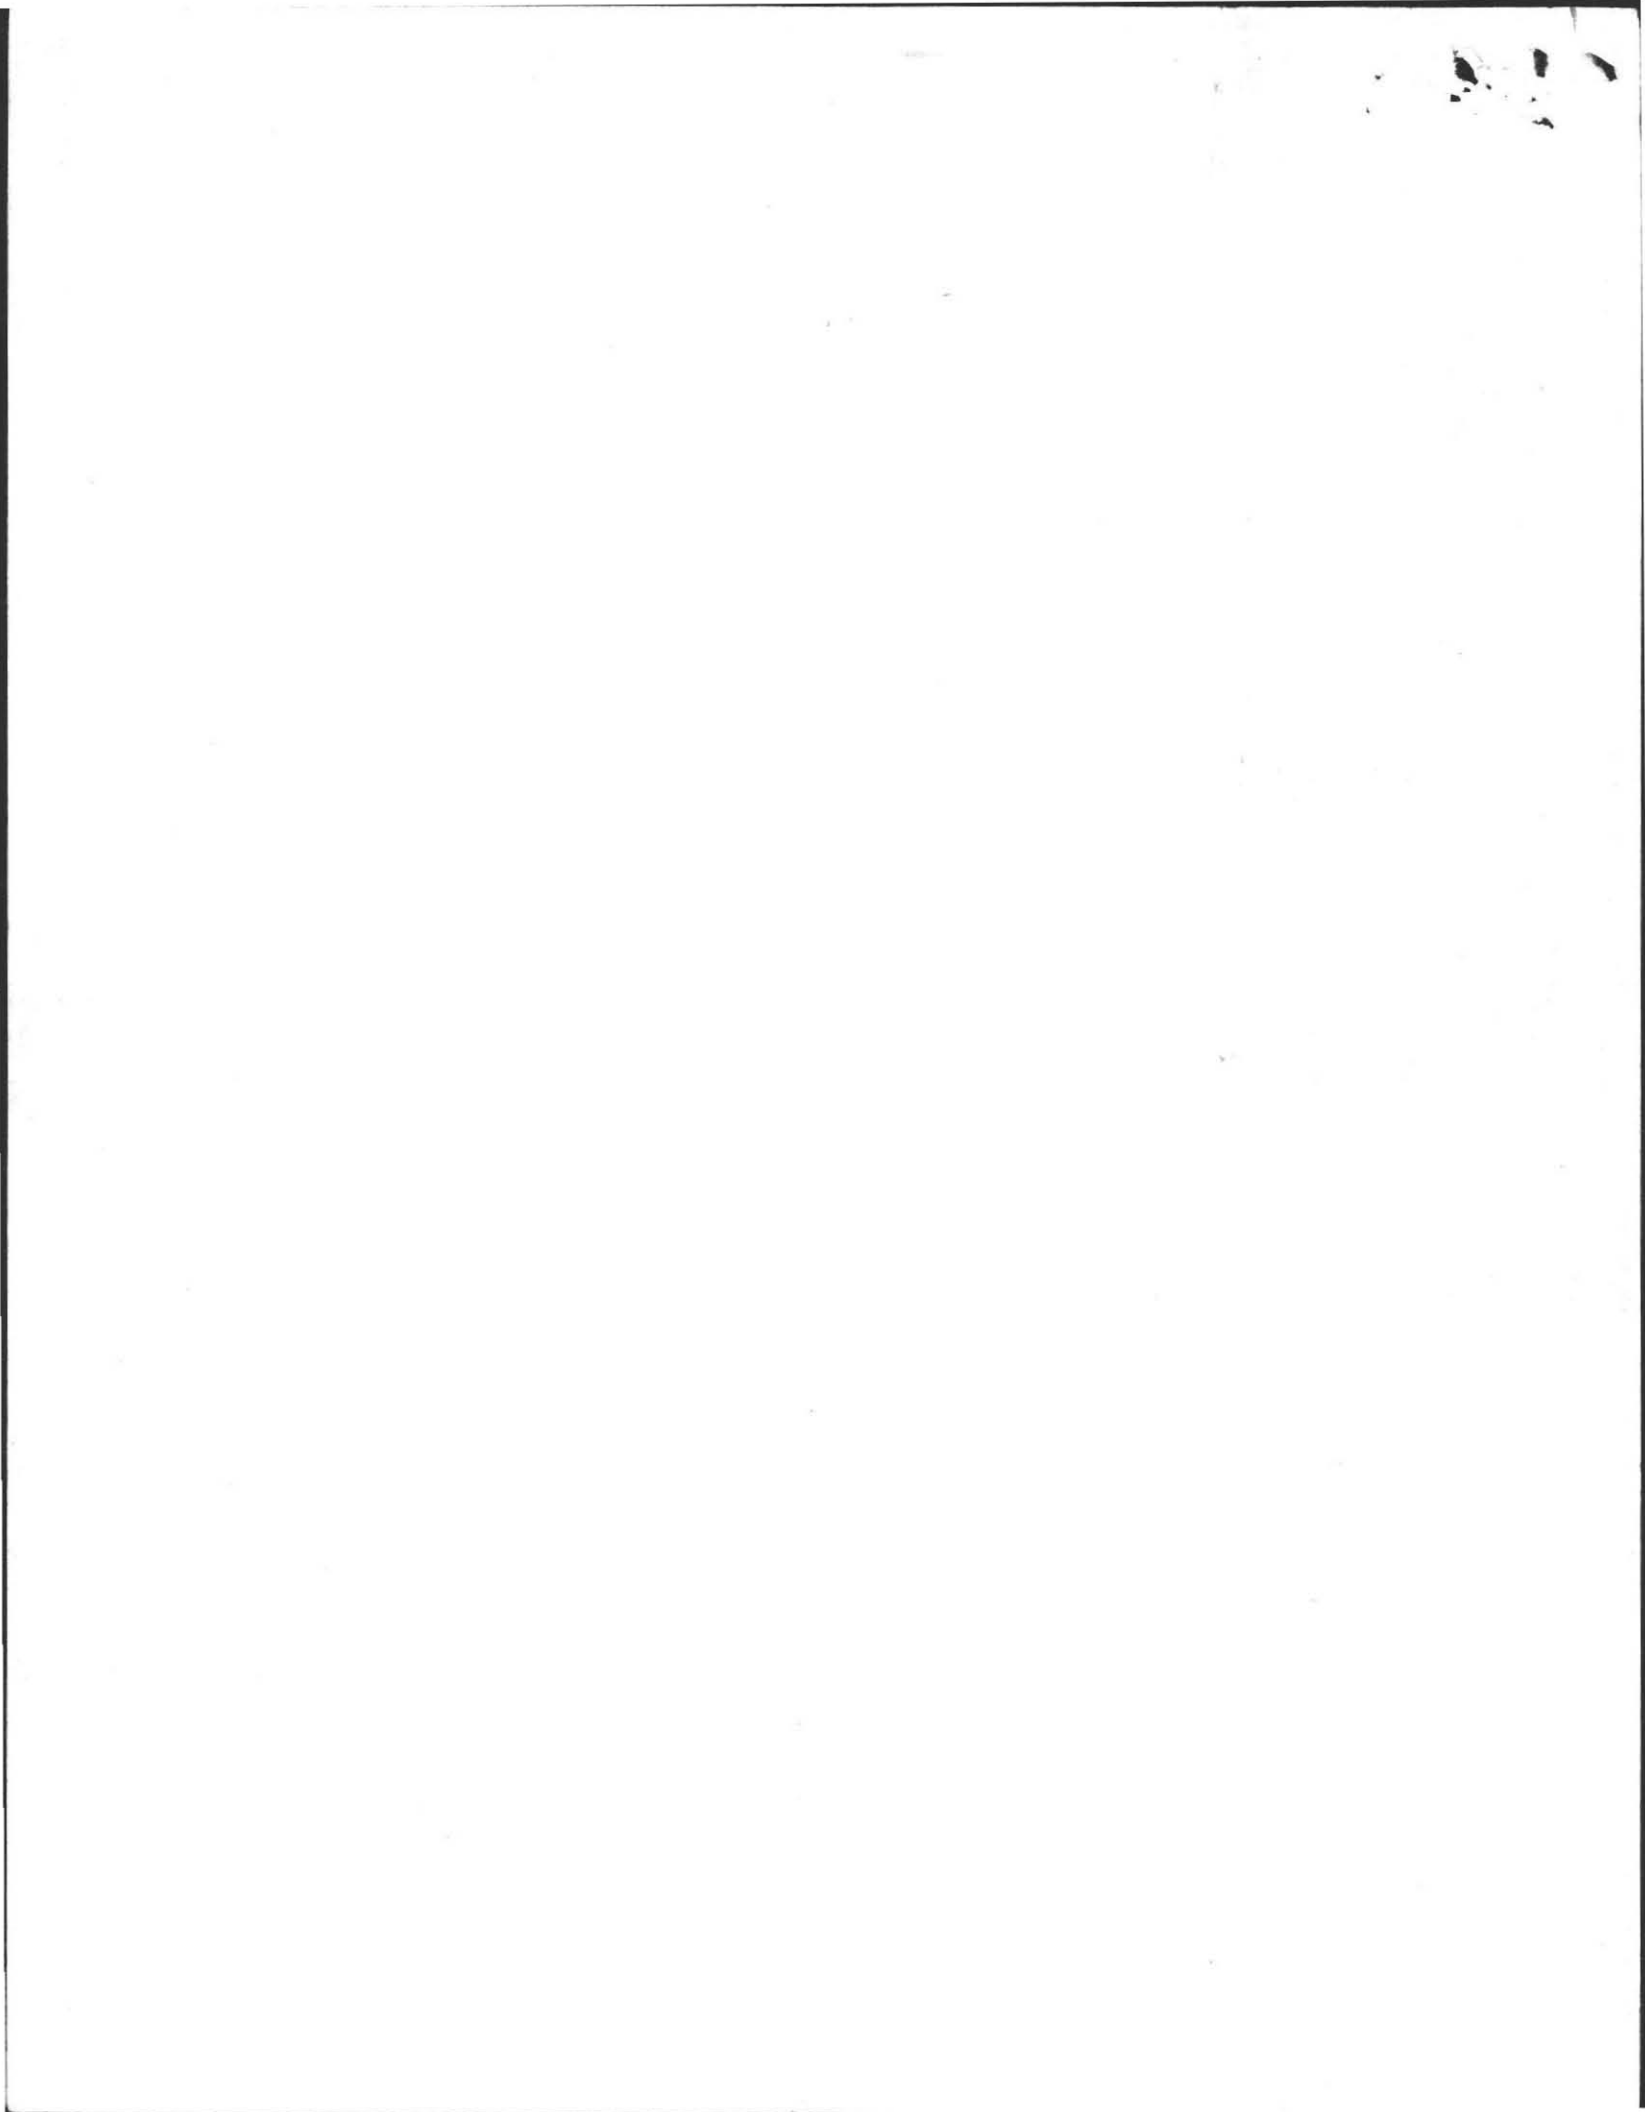

BOARD OF HEALTH

TOWN OF AMHERST, MASSACHUSETTS

LOT 217 STAGECOACH RD



Important Information Regarding Your Private Sewage Disposal System

DISPLAY THIS DOCUMENT IN A PROMINENT PLACE

Owner REIKER - SKROCKI Address STAGECOACH RD
Installer LAVALLEY & SONS Address FLORENCE MASS
Date Installation Inspected and Approved 5-30-79

Description of System: Tank Capacity: 1500
Leach Field () Bed (X) Seepage Pit () Square Feet: 750
Garbage Grinder Yes (X) No () No. Bedrooms: 4 No. People 8

AS - BUILT PLAN:

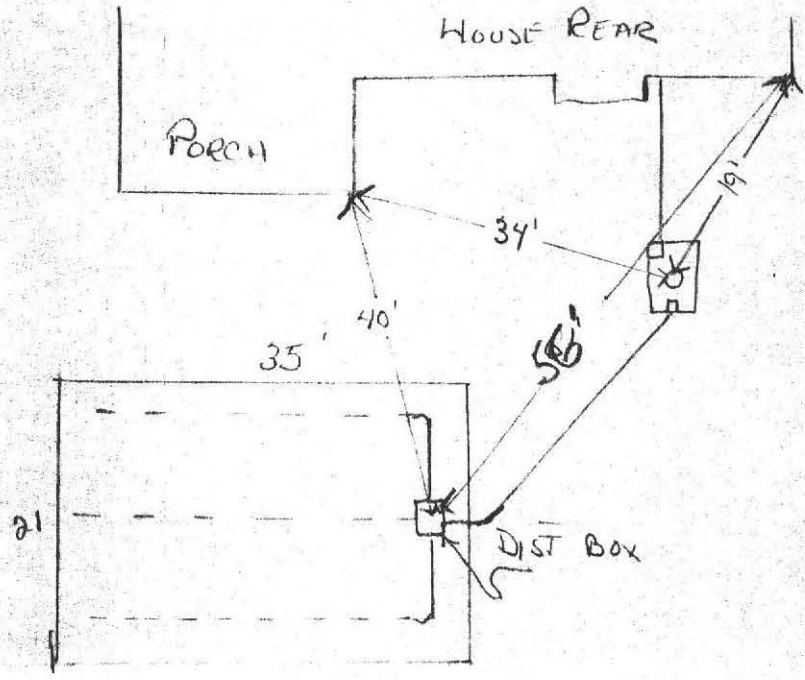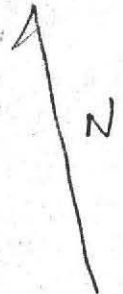

PROPER MAINTENANCE OF YOUR PRIVATE SEWAGE DISPOSAL SYSTEM

1. This system must be inspected periodically and the tank pumped out at an interval not to exceed 2-3 years.
2. For your protection sanitary pumpers are licensed by the Amherst Board of Health.
3. Regular pumping is crucial to avoid early failure and costly repairs of the system.
4. DO NOT dispose into the system such items as rags, string, sanitary napkins, coffee grounds as they can cause it to clog and fail.
5. Further information can be obtained by contacting your Health Department at 253-7077.

