

#82

BOARD OF HEALTH, AMHERST, MASSACHUSETTS
APPLICATION FOR DISPOSAL WORKS CONSTRUCTION PERMIT

No. 73-88 Date 10/1/73 Fee \$300 Date Rec'd. 10/1/73 By DGF

Application is hereby made for a permit to Construct () or Repair () an Individual Sewage Disposal System at:

Location—Address STAGE COACH RD. or Lot No. 211

Owner CRAIG ASHTON Address COLEMAN RD. SOUTHAMPTON

Contractor CRAIG ASHTON Address " "

Type of Building _____ Dimensions _____ Size Lot 0.79 ACRES

Dwelling—No. of Bedrooms 3 Expansion Attic () Garbage Grinder ()

Other _____ No. of persons _____ Showers ()

Other fixtures _____

Town Water? YES Type of Well _____

Design Flow 50 gallons per person per day. Total daily flow 300 gallons

Septic Tank—Liquid capacity 1000 gallons Dimensions: L 8'-6" W 5'-4" D 4'-10"

Disposal Trench—No. _____ Width _____ Total Length _____ Total leaching area _____ sq. ft.

Disposal Bed—No. 1 Diameter 12'-0" Depth below inlet _____ Total leaching area 300 sq. ft.

Dry Well—No. _____ Diameter _____ Depth below inlet _____ Dimensions: _____ x _____ x _____

Other: Distribution box () No. _____ Dosing tank () _____

(Depth of Soil Line Below finished grade at foundation _____)

Percolation Test Results Performed by J. HART - HUNTER Date 4-4-73

Test Pit No. 1 0.3 minutes per inch Depth of Test Pit 3'-0" & 12'-0"

Test Pit No. 2 3 minutes per inch Depth of Test Pit 4'-0" & 12'-0"

Description of Soil SAND & GRAVEL Depth to Ground Water NONE

Will disposal area be filled? _____ Cut down? _____

(On reverse side or separate sheet, show plot plan with building. Include dimensions, distances from all boundaries. Show location of wells, streams, ledge, large trees, etc.)

AGREEMENT: The undersigned agrees to construct the aforescribed individual sewage disposal system in accordance with the provisions of Article XI of the Sanitary Code and regulations of the Amherst Board of Health. The undersigned further agrees not to place the system in operation until a Certificate of Compliance has been issued by this board of health.

Application Approved by [Signature] Owner or builder [Signature] Date 4/21/73
date 10-2-73
date

Application Disapproved for the following reasons:

BOARD OF HEALTH, AMHERST, MASSACHUSETTS
CERTIFICATE OF COMPLIANCE

THIS IS TO CERTIFY, That the individual Sewage Disposal System installed () or repaired () by _____ at _____ has been constructed in accordance with the provisions of

INSTALLER Article XI of the State Sanitary Code as described in the application for Disposal Works Construction Permit No. _____ dated _____

The issuance of this certificate shall not be construed as a guarantee that the system will function satisfactorily.


DATE _____ Inspector _____


BOARD OF HEALTH, AMHERST, MASSACHUSETTS
DISPOSAL WORKS CONSTRUCTION PERMIT

No. 73-88 Permission is hereby granted CRAIG ASHTON to construct () or repair () an Individual Sewage Disposal System at LOT 221 STAGE COACH RD as shown on the application for Disposal Works Construction Permit No. 73-88

This permit is issued with the understanding that future alterations or additions will be made if necessary. This permit shall not be construed as permission to create or maintain any sewage nuisance and in the issuance of this permit the Board of Health assumes no responsibility for the future operation or maintenance of the system.


DATE October 2, 1973 Board of Health [Signature]

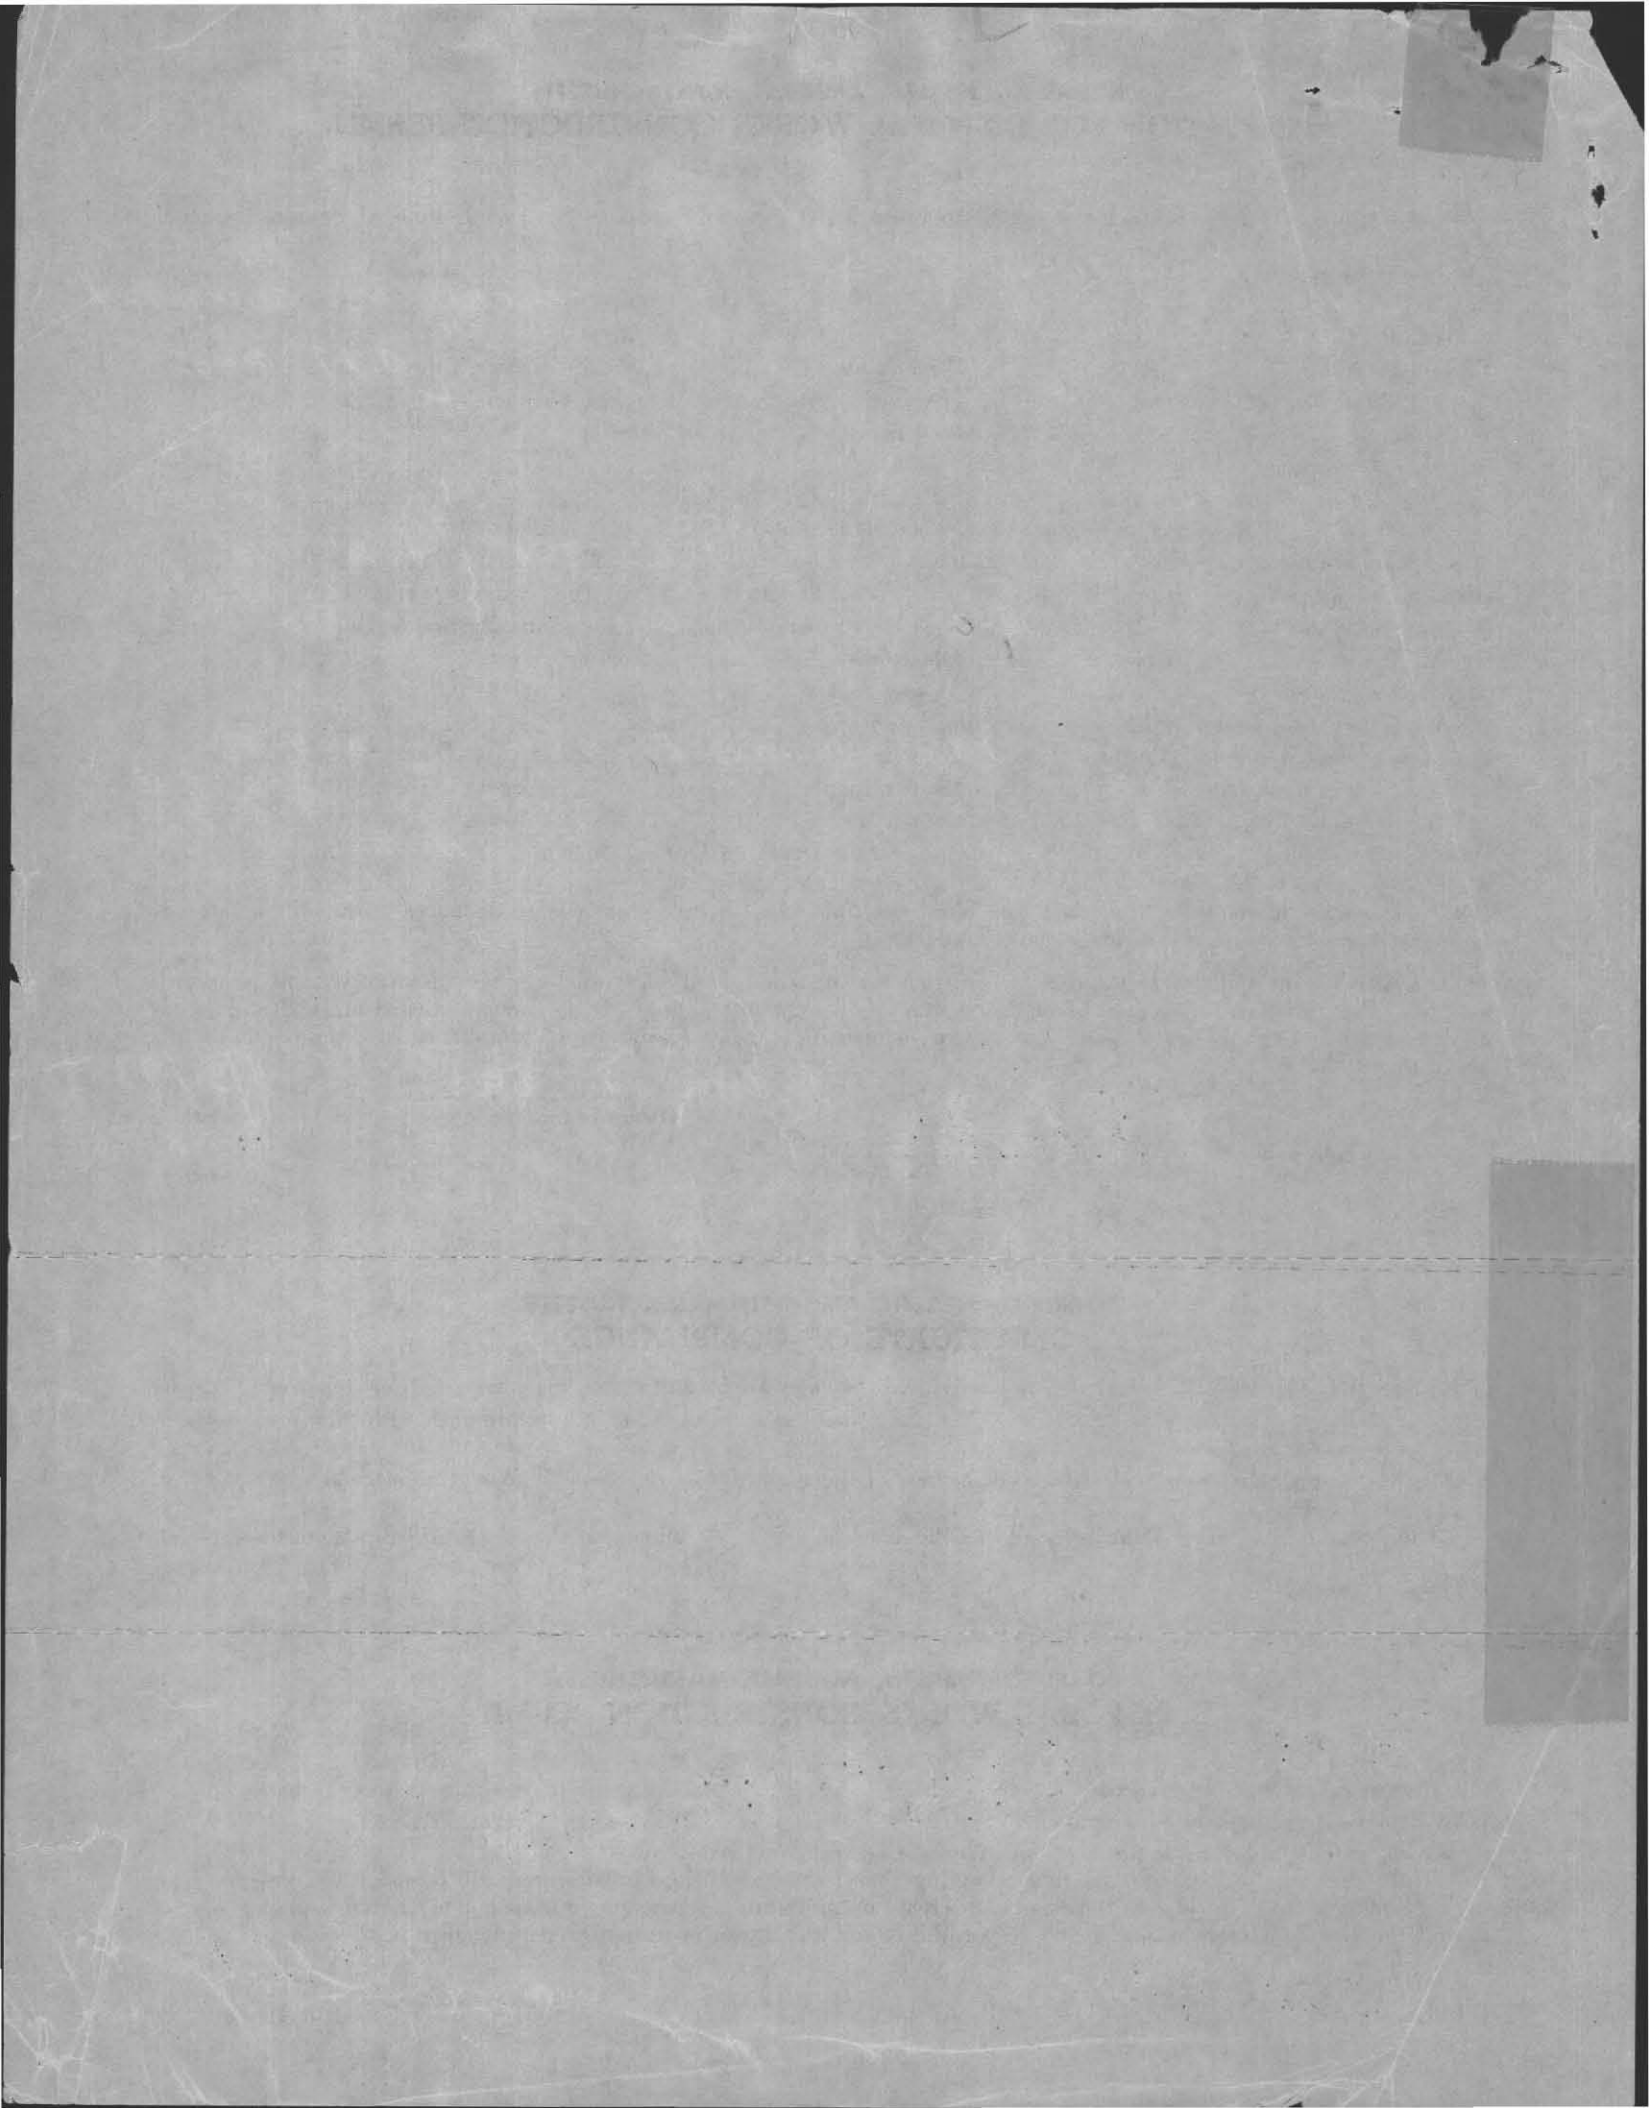

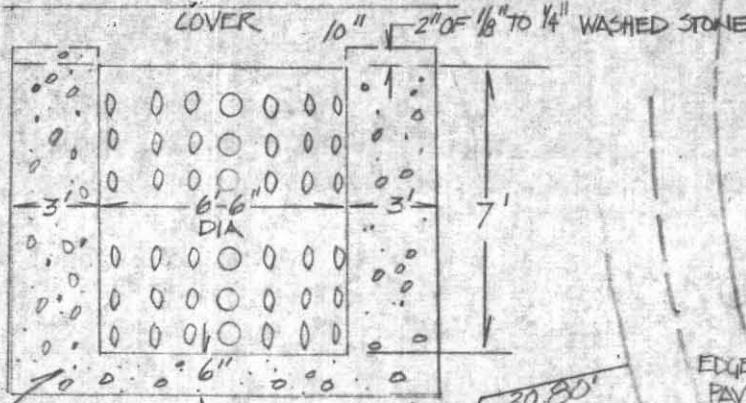

3/4" TO 1 1/2" WASHED STONE
 DETAIL - LEACHING PIT
 NO SCALE
 LOT # 201

MAG NORTH
 LOT # 224

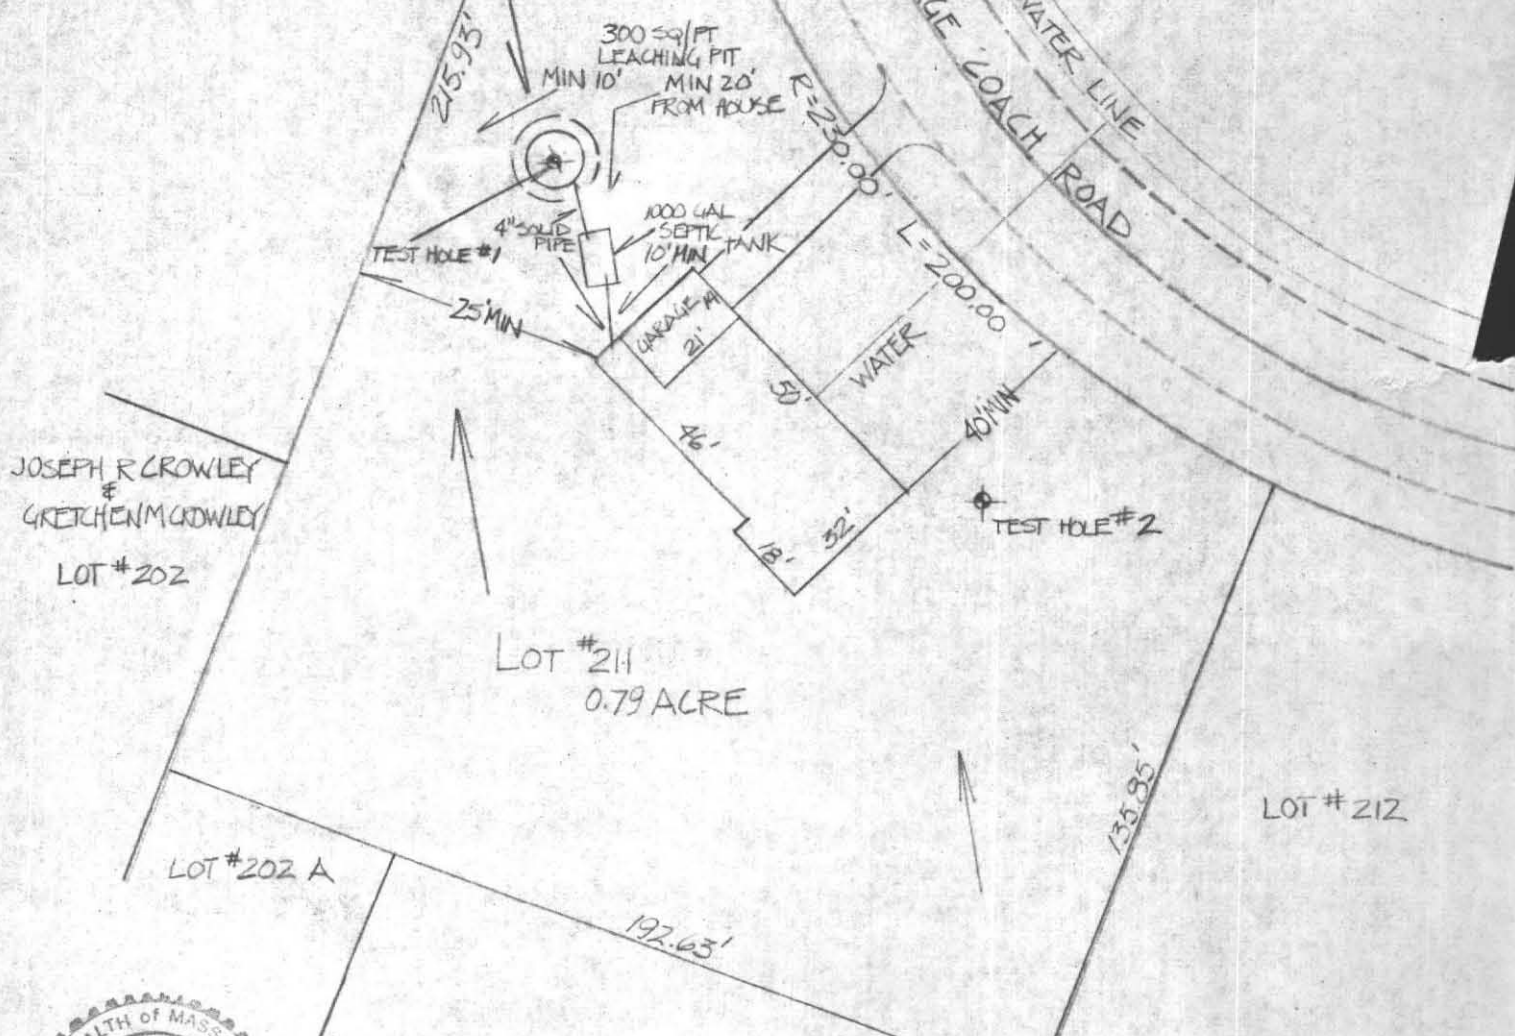

JOSEPH R CROWLEY
 &
 GRETCHEN M CROWLEY
 LOT # 202

LOT # 211
 0.79 ACRE

LOT # 212

LOT # 202 A



PLAN OF PROPOSED
 SEWAGE DISPOSAL FIELD
 AMERST, MASS.
 PREPARED FOR
 CRAIG ASHTON

1" = 40'

ALMER HUNTLEY, JR. & ASSOCIATES, INC.
 REGISTERED LAND SURVEYORS & CIVIL ENGINEERS
 238 BRIDGE STREET
 NORTHAMPTON, MASS.

ALL WORK TO BE DONE
 IN ACCORDANCE WITH
 THE STATE SANITARY
 CODE ARTICLE XI.

