

BOARD OF HEALTH, AMHERST, MASSACHUSETTS
APPLICATION FOR DISPOSAL WORKS CONSTRUCTION PERMIT

740

No. 80-6 Date May 28 '80 Fee 15.00 Date Rec'd. 6-4-80 By CEJ

Application is hereby made for a permit to Construct (X) or Repair () an Individual Sewage Disposal System at:

Location—Address 740 Station Rd. or Lot No. 9

Owner Anthony V. Savulis Address 8 Terrace Dr Thompson Ct.

Contractor Ralph Farrick Address North Pleasant St Amherst

Type of Building Salt Box Dimensions 26 x 36 Size Lot 1.1 Acres

Dwelling—No. of Bedrooms 2 Expansion Attic () Garbage Grinder ()

Other _____ No. of persons 2 Showers (1)

Other fixtures bath tub, clothes washer

Town Water? Yes Type of Well _____

Design Flow _____ gallons per person per day. Total daily flow _____ gallons

Septic Tank—Liquid capacity 1000 gallons Dimensions: L _____ W _____ D _____

Disposal Trench—No. _____ Width _____ Total Length _____ Total leaching area _____ sq. ft.

Disposal Bed—No. _____ Diameter _____ Depth below inlet _____ Total leaching area _____ sq. ft.

Dry Well—No. _____ Diameter _____ Depth below inlet _____ Dimensions: _____ x _____ x _____

Other: Distribution box () No. _____ Dosing tank ()

(Depth of Soil Line Below finished grade at foundation _____)

Percolation Test Results Performed by Almer Huntley Jr. + Assoc. Date 5/26/73

Test Pit No. 1 3 minutes per inch Depth of Test Pit 7'

Test Pit No. 2 _____ minutes per inch Depth of Test Pit _____

Description of Soil see attached Depth to Ground Water No water

Will disposal area be filled? _____ Cut down? Yes

(On reverse side or separate sheet, show plot plan with building. Include dimensions, distances from all boundaries. Show location of wells, streams, ledge, large trees, etc.)

AGREEMENT: The undersigned agrees to construct the aforescribed individual sewage disposal system in accordance with the provisions of Article XI of the Sanitary Code and regulations of the Amherst Board of Health. The undersigned further agrees not to place the system in operation until a Certificate of Compliance has been issued by this board of health.

Application Approved by CEJ Anthony Savulis 6/2/80
date date

Application Disapproved for the following reasons:

BOARD OF HEALTH, AMHERST, MASSACHUSETTS
CERTIFICATE OF COMPLIANCE

THIS IS TO CERTIFY, That the individual Sewage Disposal System installed () or repaired () by _____ at _____ has been constructed in accordance with the provisions of

INSTALLER Article XI of the State Sanitary Code as described in the application for Disposal Works Construction Permit No. _____ dated _____

The issuance of this certificate shall not be construed as a guarantee that the system will function satisfactorily.

DATE _____ Inspector _____

BOARD OF HEALTH, AMHERST, MASSACHUSETTS
DISPOSAL WORKS CONSTRUCTION PERMIT

No. 80-6 Permission is hereby granted Anthony Savulis to construct (X) or repair () an Individual Sewage Disposal System at 740 Station Rd - Lot #9

as shown on the application for Disposal Works Construction Permit No. 80-6

This permit is issued with the understanding that future alterations or additions will be made if necessary. This permit shall not be construed as permission to create or maintain any sewage nuisance and in the issuance of this permit the Board of Health assumes no responsibility for the future operation or maintenance of the system.

DATE 6-3-80 CEJ
Board of Health

see attached

MEMORANDUM FOR THE RECORD

DATE: 10/10/50

TO: SAC, NEW YORK

FROM: SA [Name]

SUBJECT: [Subject]


[Text]

[Text]

[Text]

[Text]


[Text]

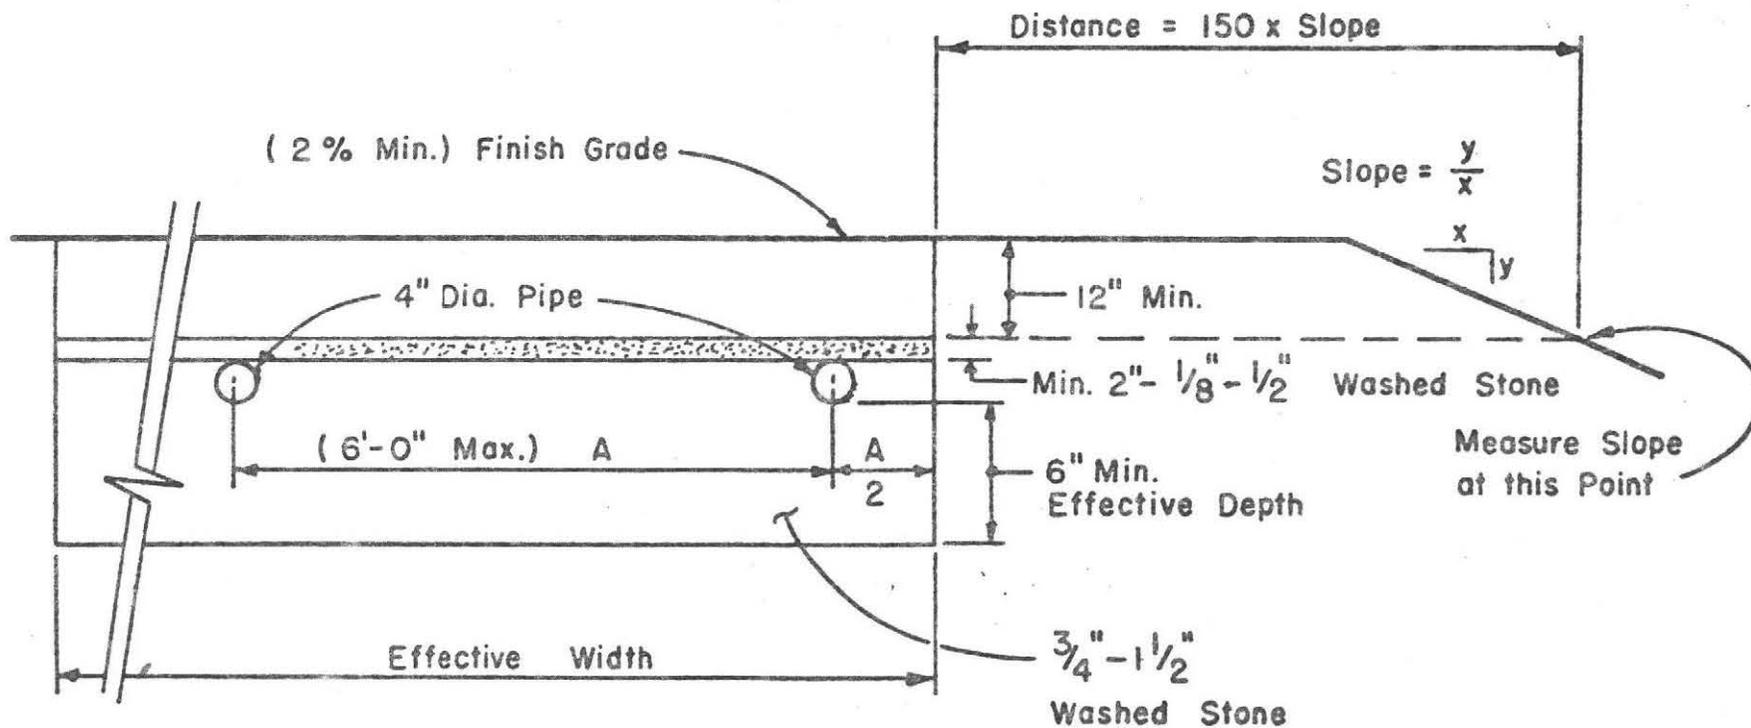

LEACHING FIELDS

No Scale

Illustration C

 


JOHN A. BRICKETT, R.S.
19 SUMMER STREET
GREENFIELD, MASS. 01301

John A. Brickett R.S.

4/24/80

NO SCALE

deep TEST LOG

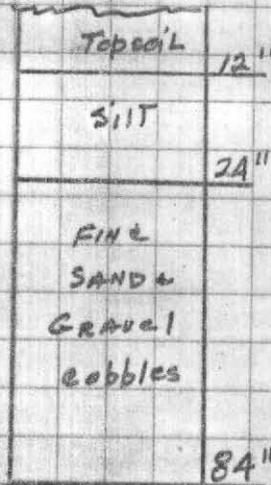

197.20'

375.60'

2BRM House

deep TEST

1000 Gal. Septic Tank

DIST. Box

RESERVE AREA

80'

20'

50'

slope


120'


TOWN WATER

170'

STATION ROAD

192.61'

 

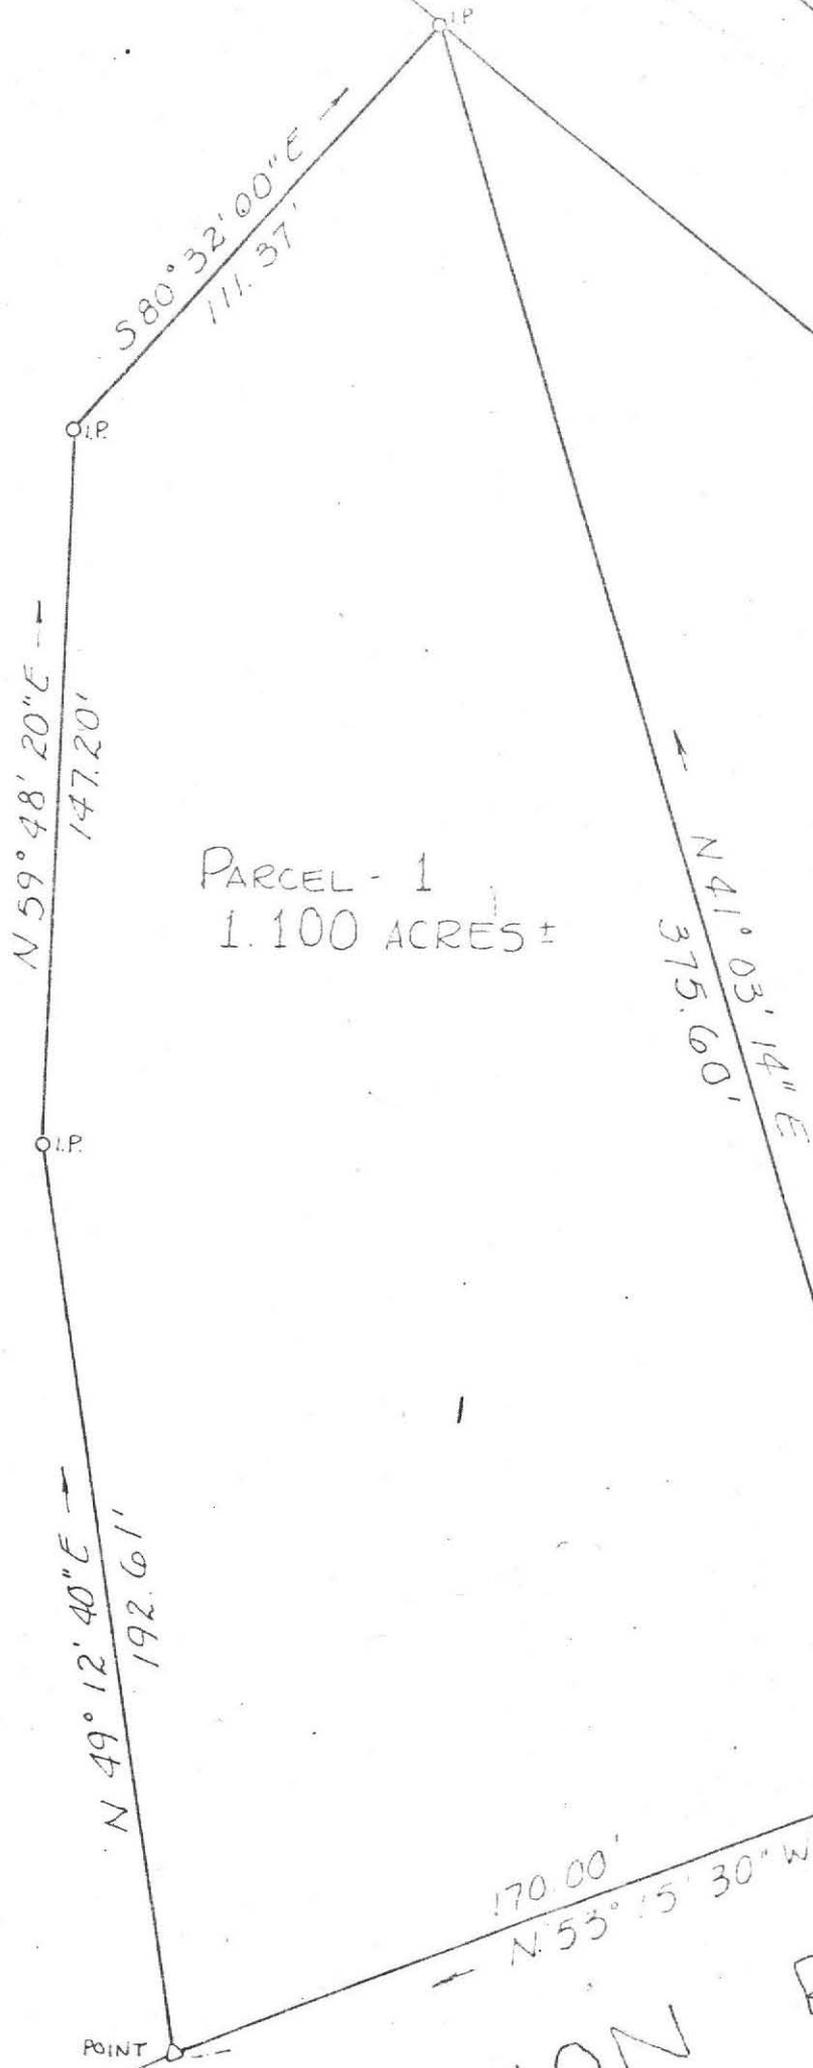

PARCEL - 1
1.100 ACRES ±


PARCEL - 2
1.148 ACRES

STATION ROAD

40' Right Set Back
25' Side + Rear

APPROXIMATE LOT
NOW OR FORMERLY

1967

 

OBSERVATION PITS

REQUESTED BY: RALPH FABRICK

DATE: 5-26-73





LOCATION: STATION RD

OBSERVER: RFB


AMHERST


MAIL ADDRESS: _____

RL
JA

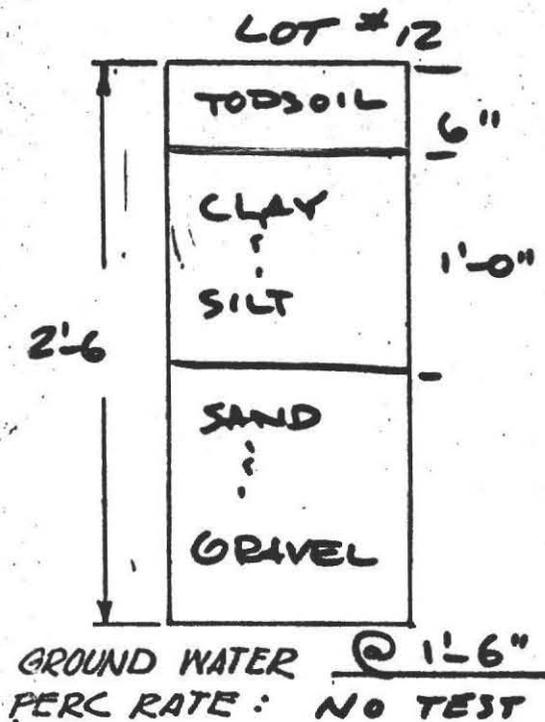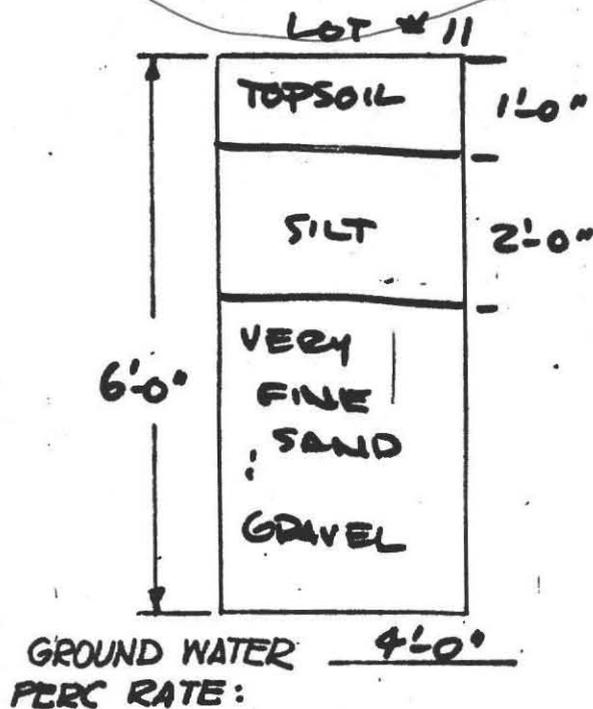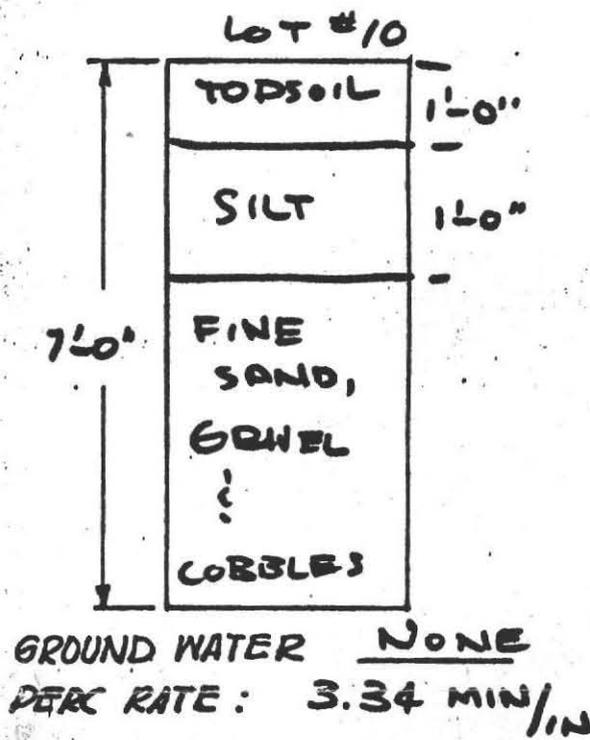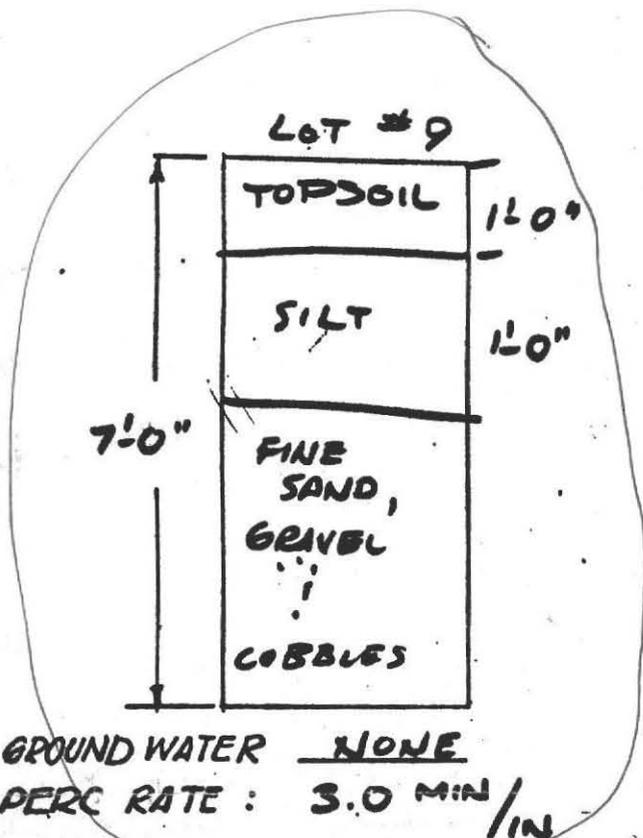

ALMER HUNTLEY, JR. & ASSOCIATES, INC.
REGISTERED LAND SURVEYORS & CIVIL ENGINEERS
238 BRIDGE STREET
NORTHAMPTON, MASS.

 

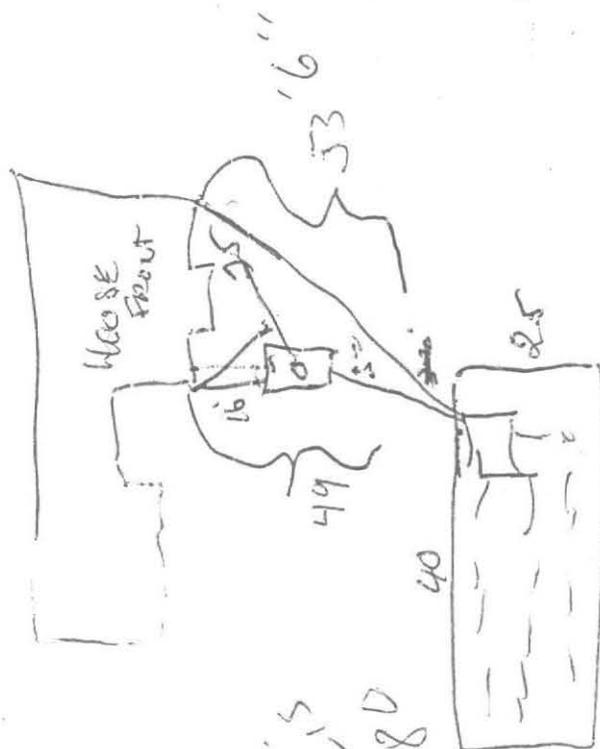

Springs
40

