

No. 82-12


#1280
1260
49000
FEE

THE COMMONWEALTH OF MASSACHUSETTS

BOARD OF HEALTH

Town OF Amherst

Application for Disposal Works Construction Permit

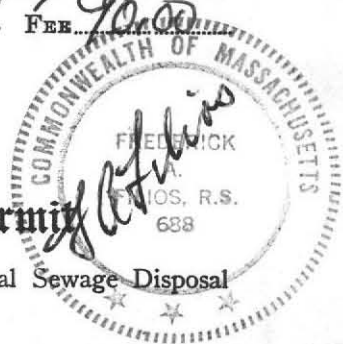

Application is hereby made for a Permit to Construct (✓) or Repair () an Individual Sewage Disposal System at:

Location - Address: West St, Rt 116
or Lot No. 2
Owner: KARL'S EXCAVATING
Address: Westhampton, MA
Address: River Dr. HADLEY
Installer: KARL'S EXCAVATING

Type of Building: Dwelling — No. of Bedrooms 4 Expansion Attic ()
Other — Type of Building _____ No. of persons _____
Other fixtures _____
Garbage Grinder (X)
Showers () — Cafeteria ()

Design Flow: 55 gallons per person per day. Total daily flow 440 gallons.
Septic Tank — Liquid capacity 1500 gallons Length _____ Width _____ Diameter _____ Depth _____
Disposal Trench — No. 1 Width 30 Total Length 34' Total leaching area 1020 sq. ft.
Seepage Pit No. _____ Diameter _____ Depth below inlet _____ Total leaching area _____ sq. ft.
Other Distribution box (X) Dosing tank ()
Percolation Test Results Performed by Frederick Filios Date Apr. 21 1982
Test Pit No. 1 2 minutes per inch Depth of Test Pit 82" Depth to ground water none
Test Pit No. 2 _____ minutes per inch Depth of Test Pit _____ Depth to ground water _____

Description of Soil: enclosed

Nature of Repairs or Alterations — Answer when applicable

Agreement:
The undersigned agrees to install the aforescribed Individual Sewage Disposal System in accordance with the provisions of TITLE 5 of the State Sanitary Code — The undersigned further agrees not to place the system in operation until a Certificate of Compliance has been issued by the board of health.

Signed: Robert E. Skovski
Application Approved By: C. Draboff Date: 11-2-82

Application Disapproved for the following reasons:

Permit No. _____ Issued _____

NEED PARCEL

THE COMMONWEALTH OF MASSACHUSETTS

BOARD OF HEALTH

TOWN OF Amherst

Certificate of Compliance

THIS IS TO CERTIFY That the Individual Sewage Disposal System constructed (X) or Repaired () by KARL'S EXCAVATING at WEST ST RTE 116 has been installed in accordance with the provisions of TITLE 5 of The State Sanitary Code as described in the application for Disposal Works Construction Permit No. 82-12 dated 11-2-82

THE ISSUANCE OF THIS CERTIFICATE SHALL NOT BE CONSTRUED AS A GUARANTEE THAT THE SYSTEM WILL FUNCTION SATISFACTORY.

DATE: 11-12-82 Inspector: C. Draboff

CHECK OR FILL IN WHERE APPLICABLE



THE COMMONWEALTH OF MASSACHUSETTS

BOARD OF HEALTH

No. 82-12

Town

OF

AMHERST

FEE \$90.00

Disposal Works Construction Permit

Permission is hereby granted

R. Skecki by Knels Etc.

to Construct (X) or Repair () an Individual Sewage Disposal System

at No. 4(250) WEST ST

Street

as shown on the application for Disposal Works Construction Permit No. 82-12

Dated 11-2-82

DATE

11-2-82

[Signature] Board of Health

Handwritten text, possibly a name or date, located in the upper center of the page.

A small handwritten mark or symbol, possibly a number or a character, located in the center of the page.

Handwritten text, possibly a name or date, located in the lower center of the page.


PLAN SHOWING SEWAGE DISPOSAL

For:
 1/2 Rens Building Corp Ltd.
 Rt. 66
 Westhampton


Location: West St.; Rt 116

Scale: 1" = 40'

By: Frederick Filios

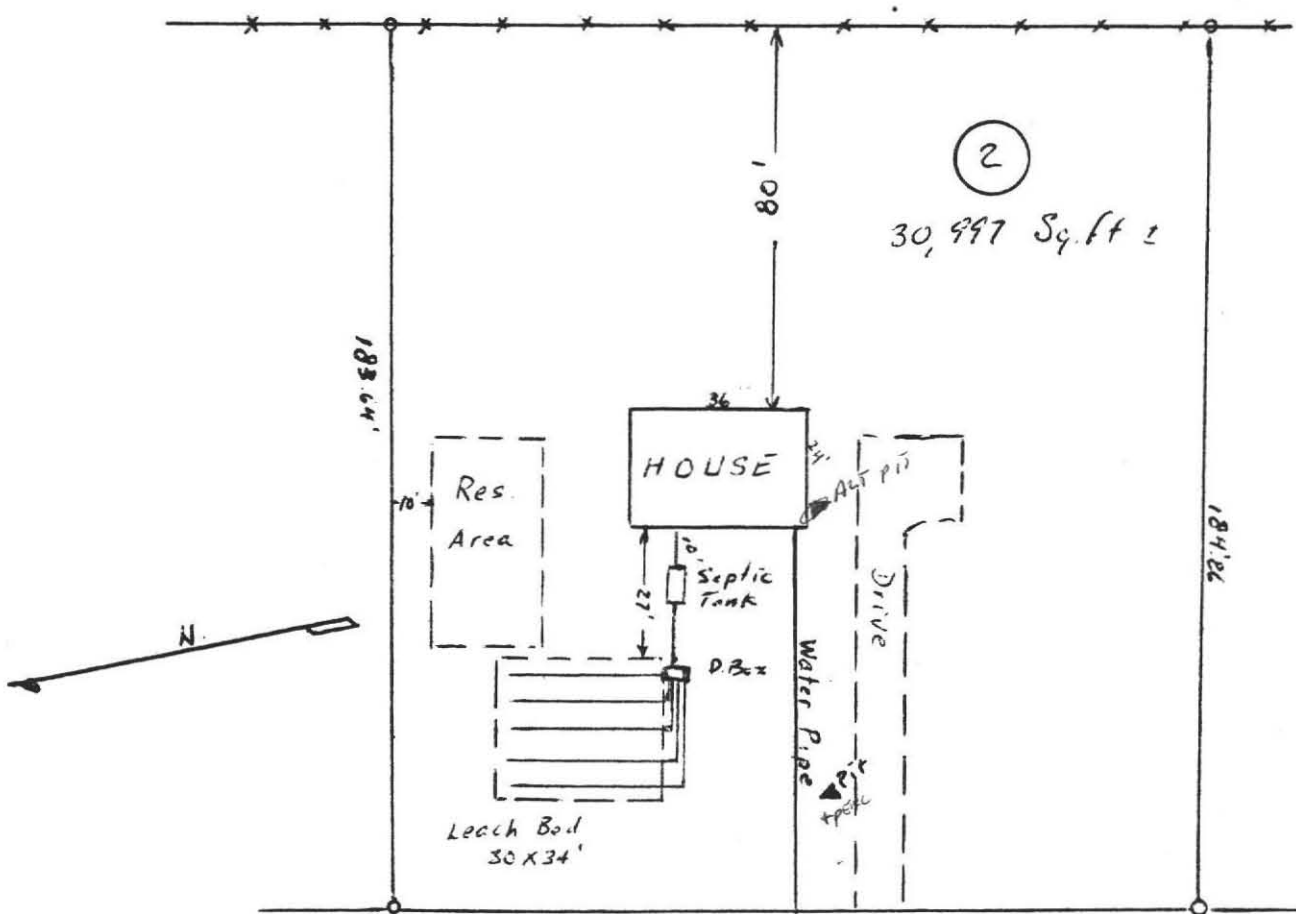


WEST ST RT 116

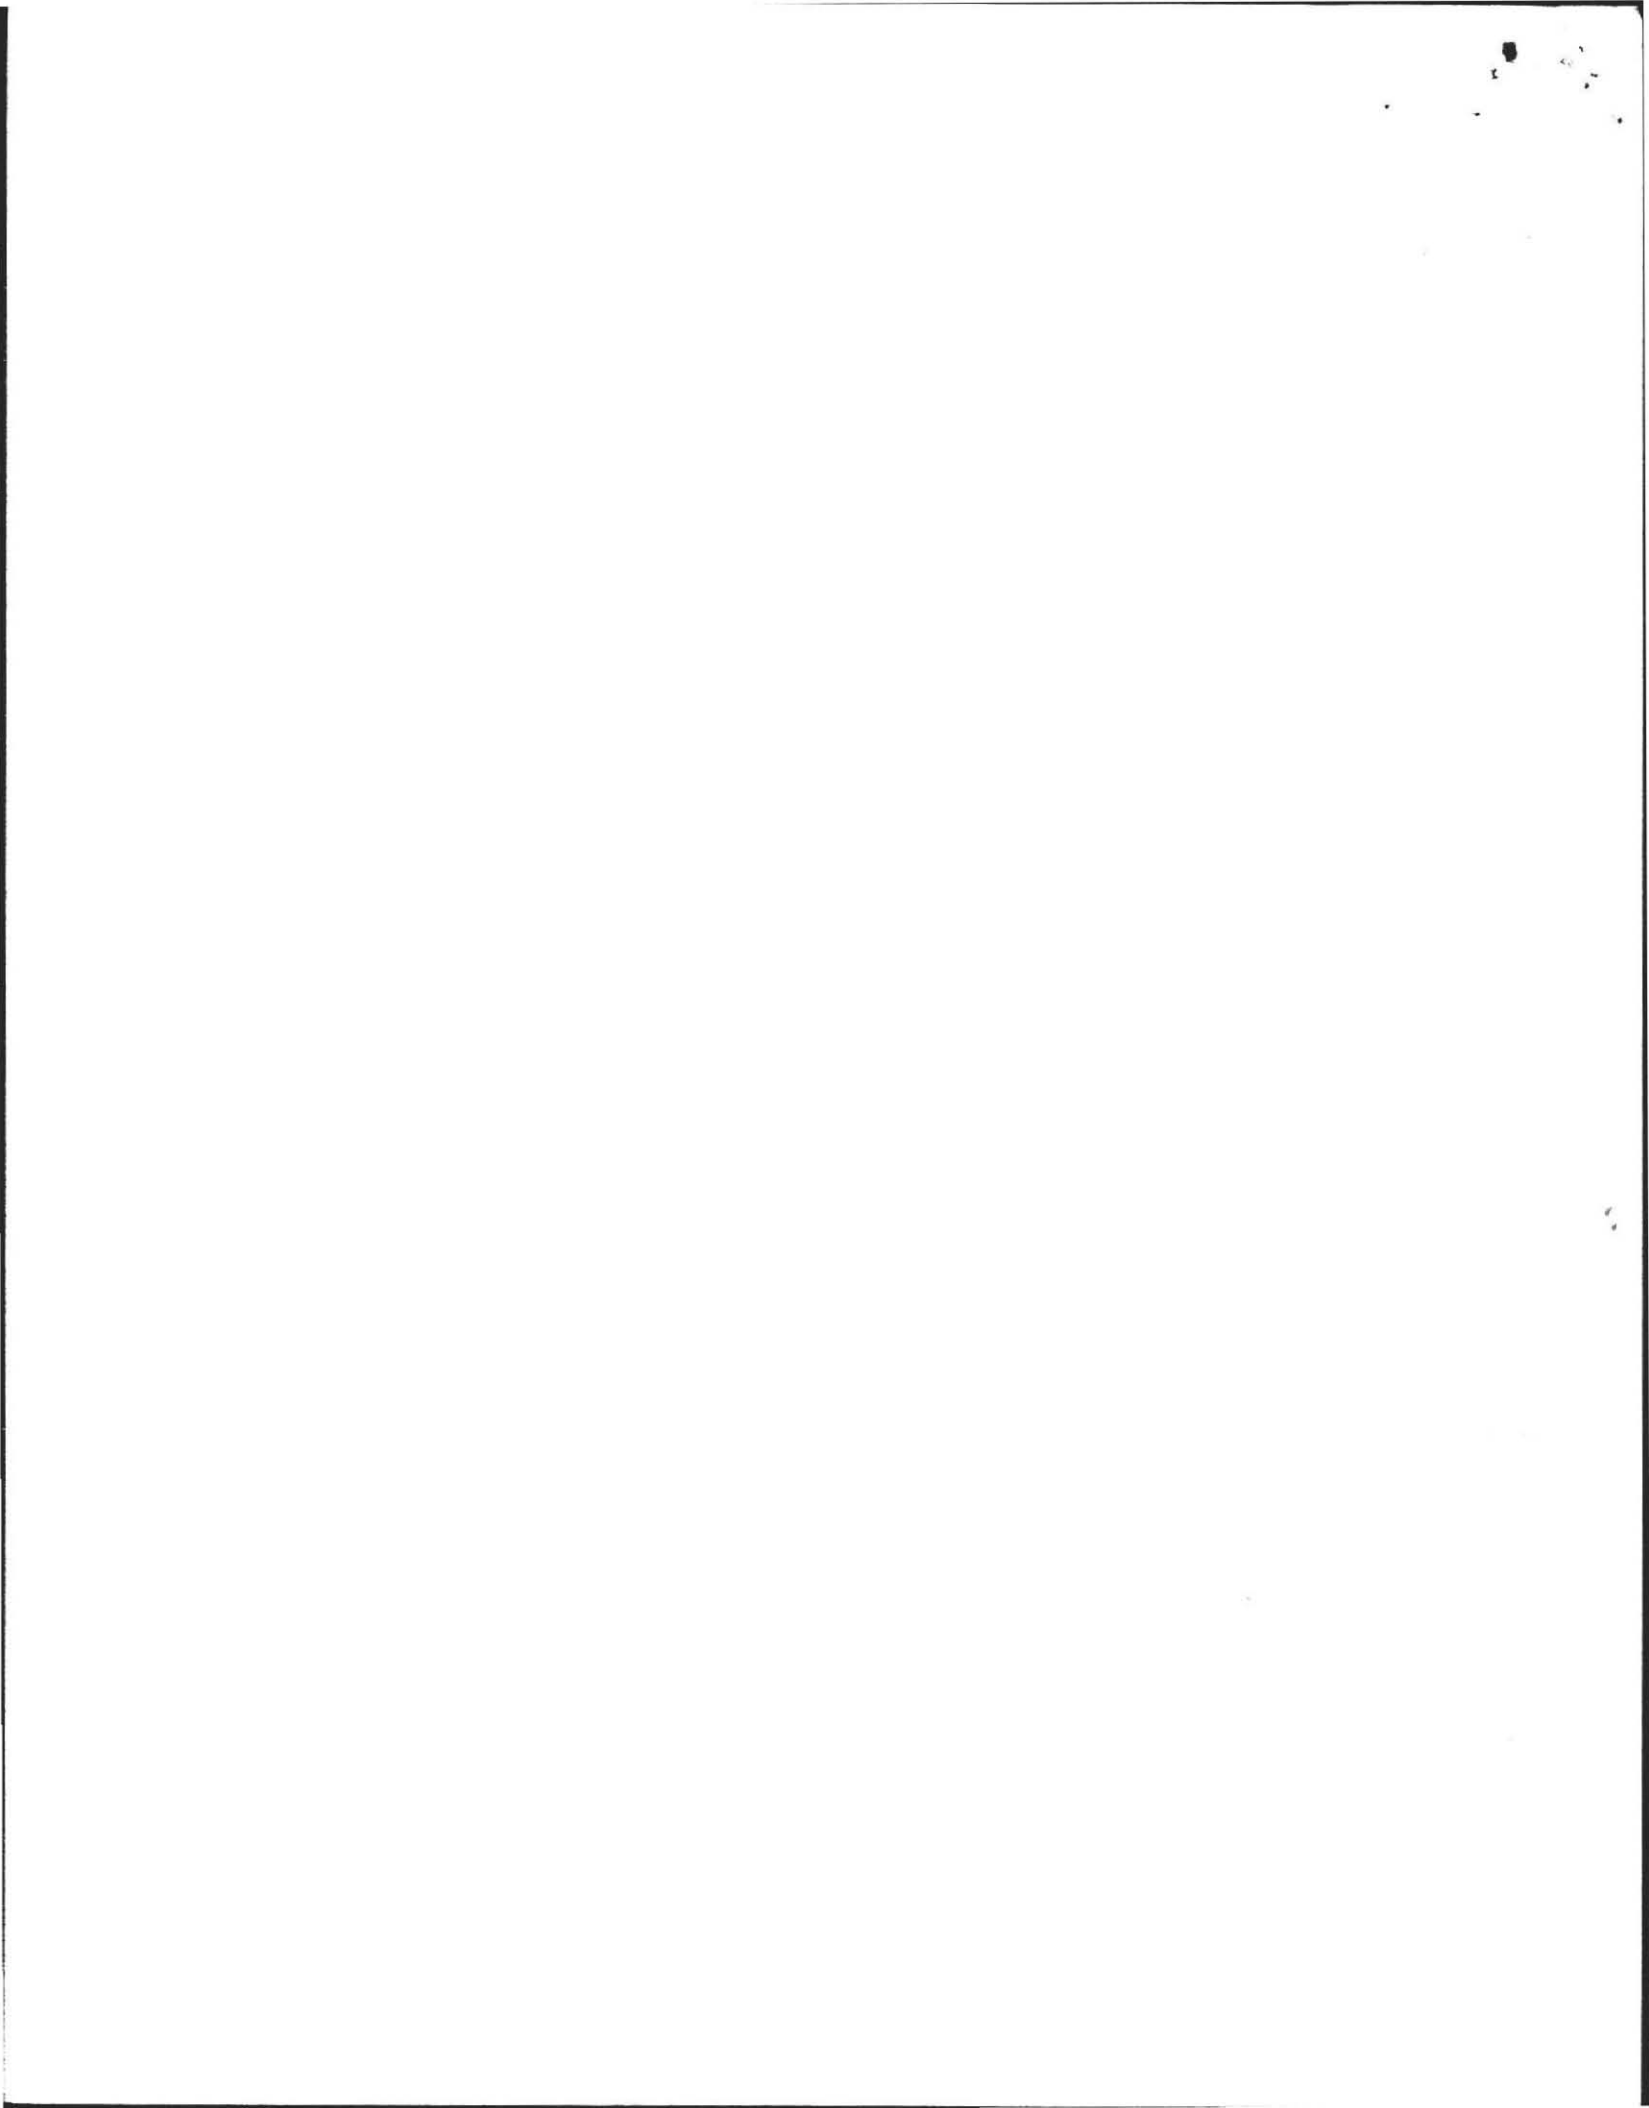

Oct 1952

PROFILE OF SEPTIC SYSTEM

For: *Ress Building Corp Ltd* Scale: Horizontal, 1" = 10'
 Rt. 66, Vertical, 1" = 3'
 Westhampton Me. By: *Frederick Filios*

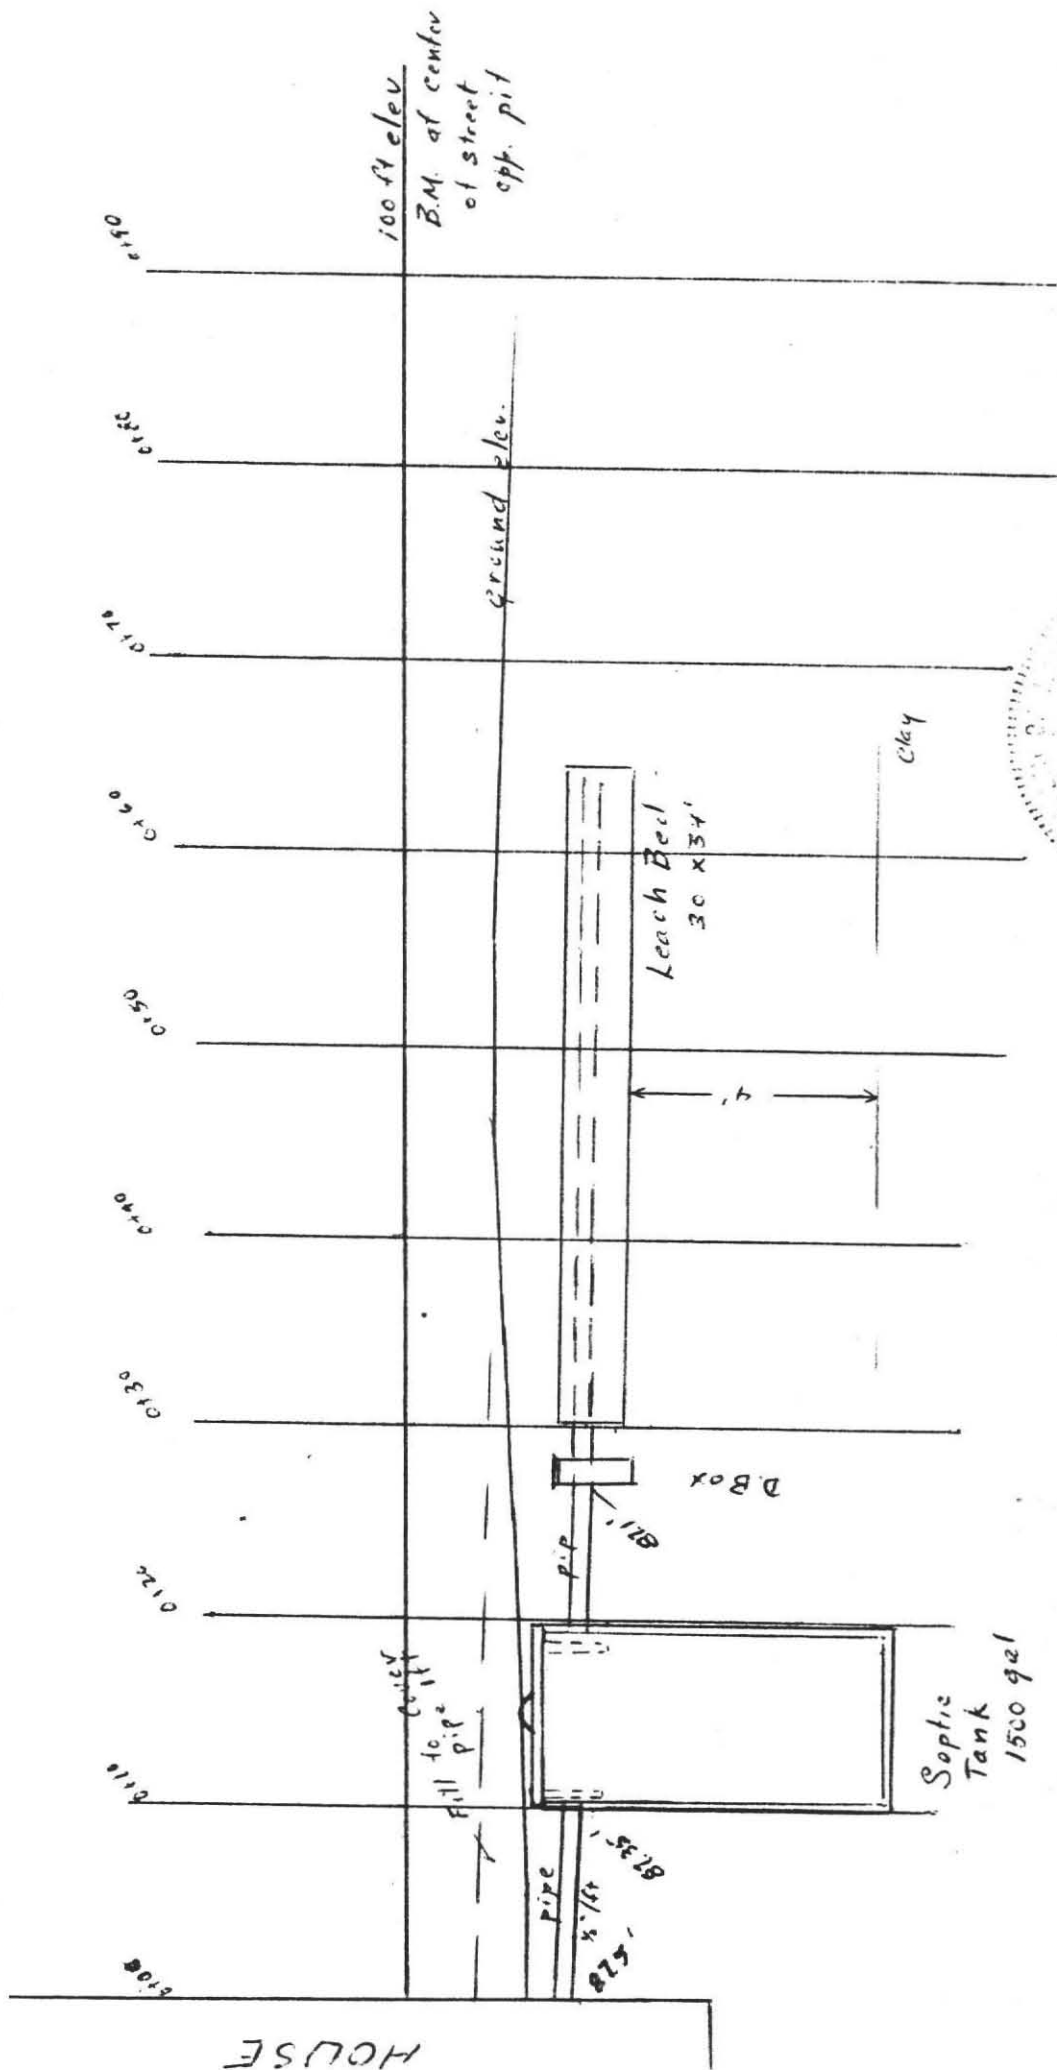


DEEP SOIL LOGS

OWNER Est. of Harold Lovett


Date Apr. 21 1982

LOCATION West St. Rt 116


OBSERVER F.A. Filios

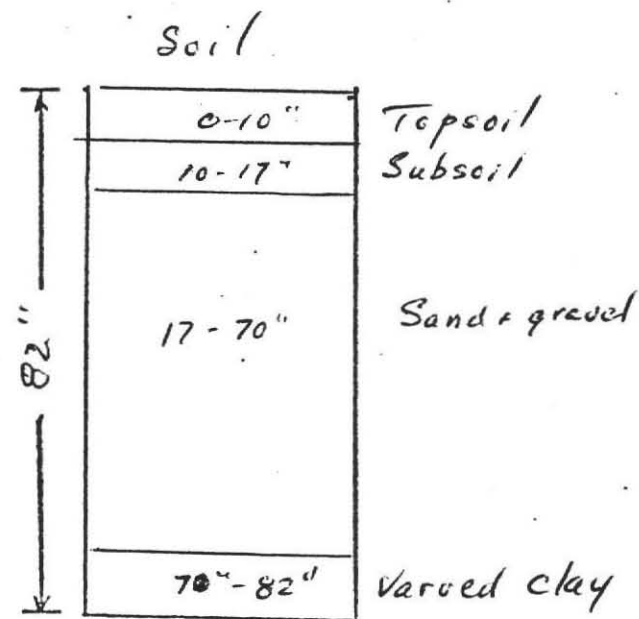


Ground Water none

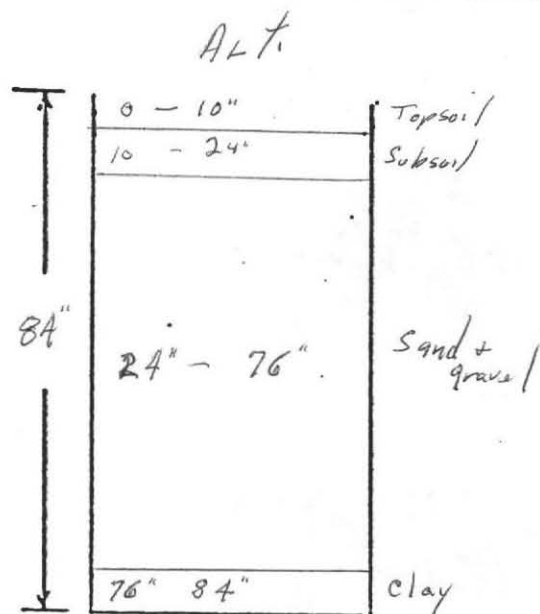

Ground Water None

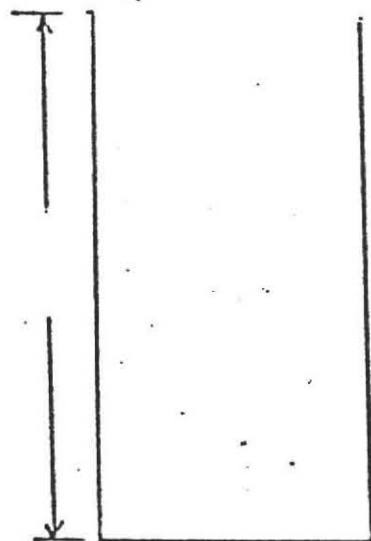

Ground Water _____

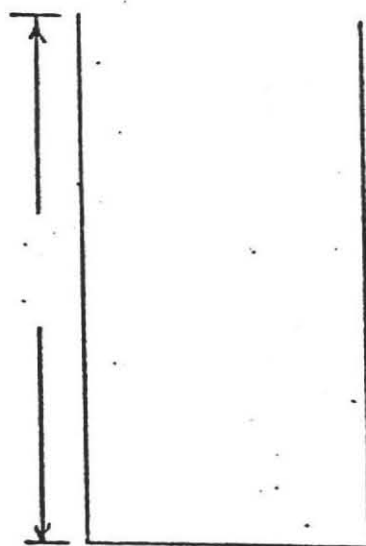


Ground Water _____

Percolation Rate at 33"

< 2 minutes/inch



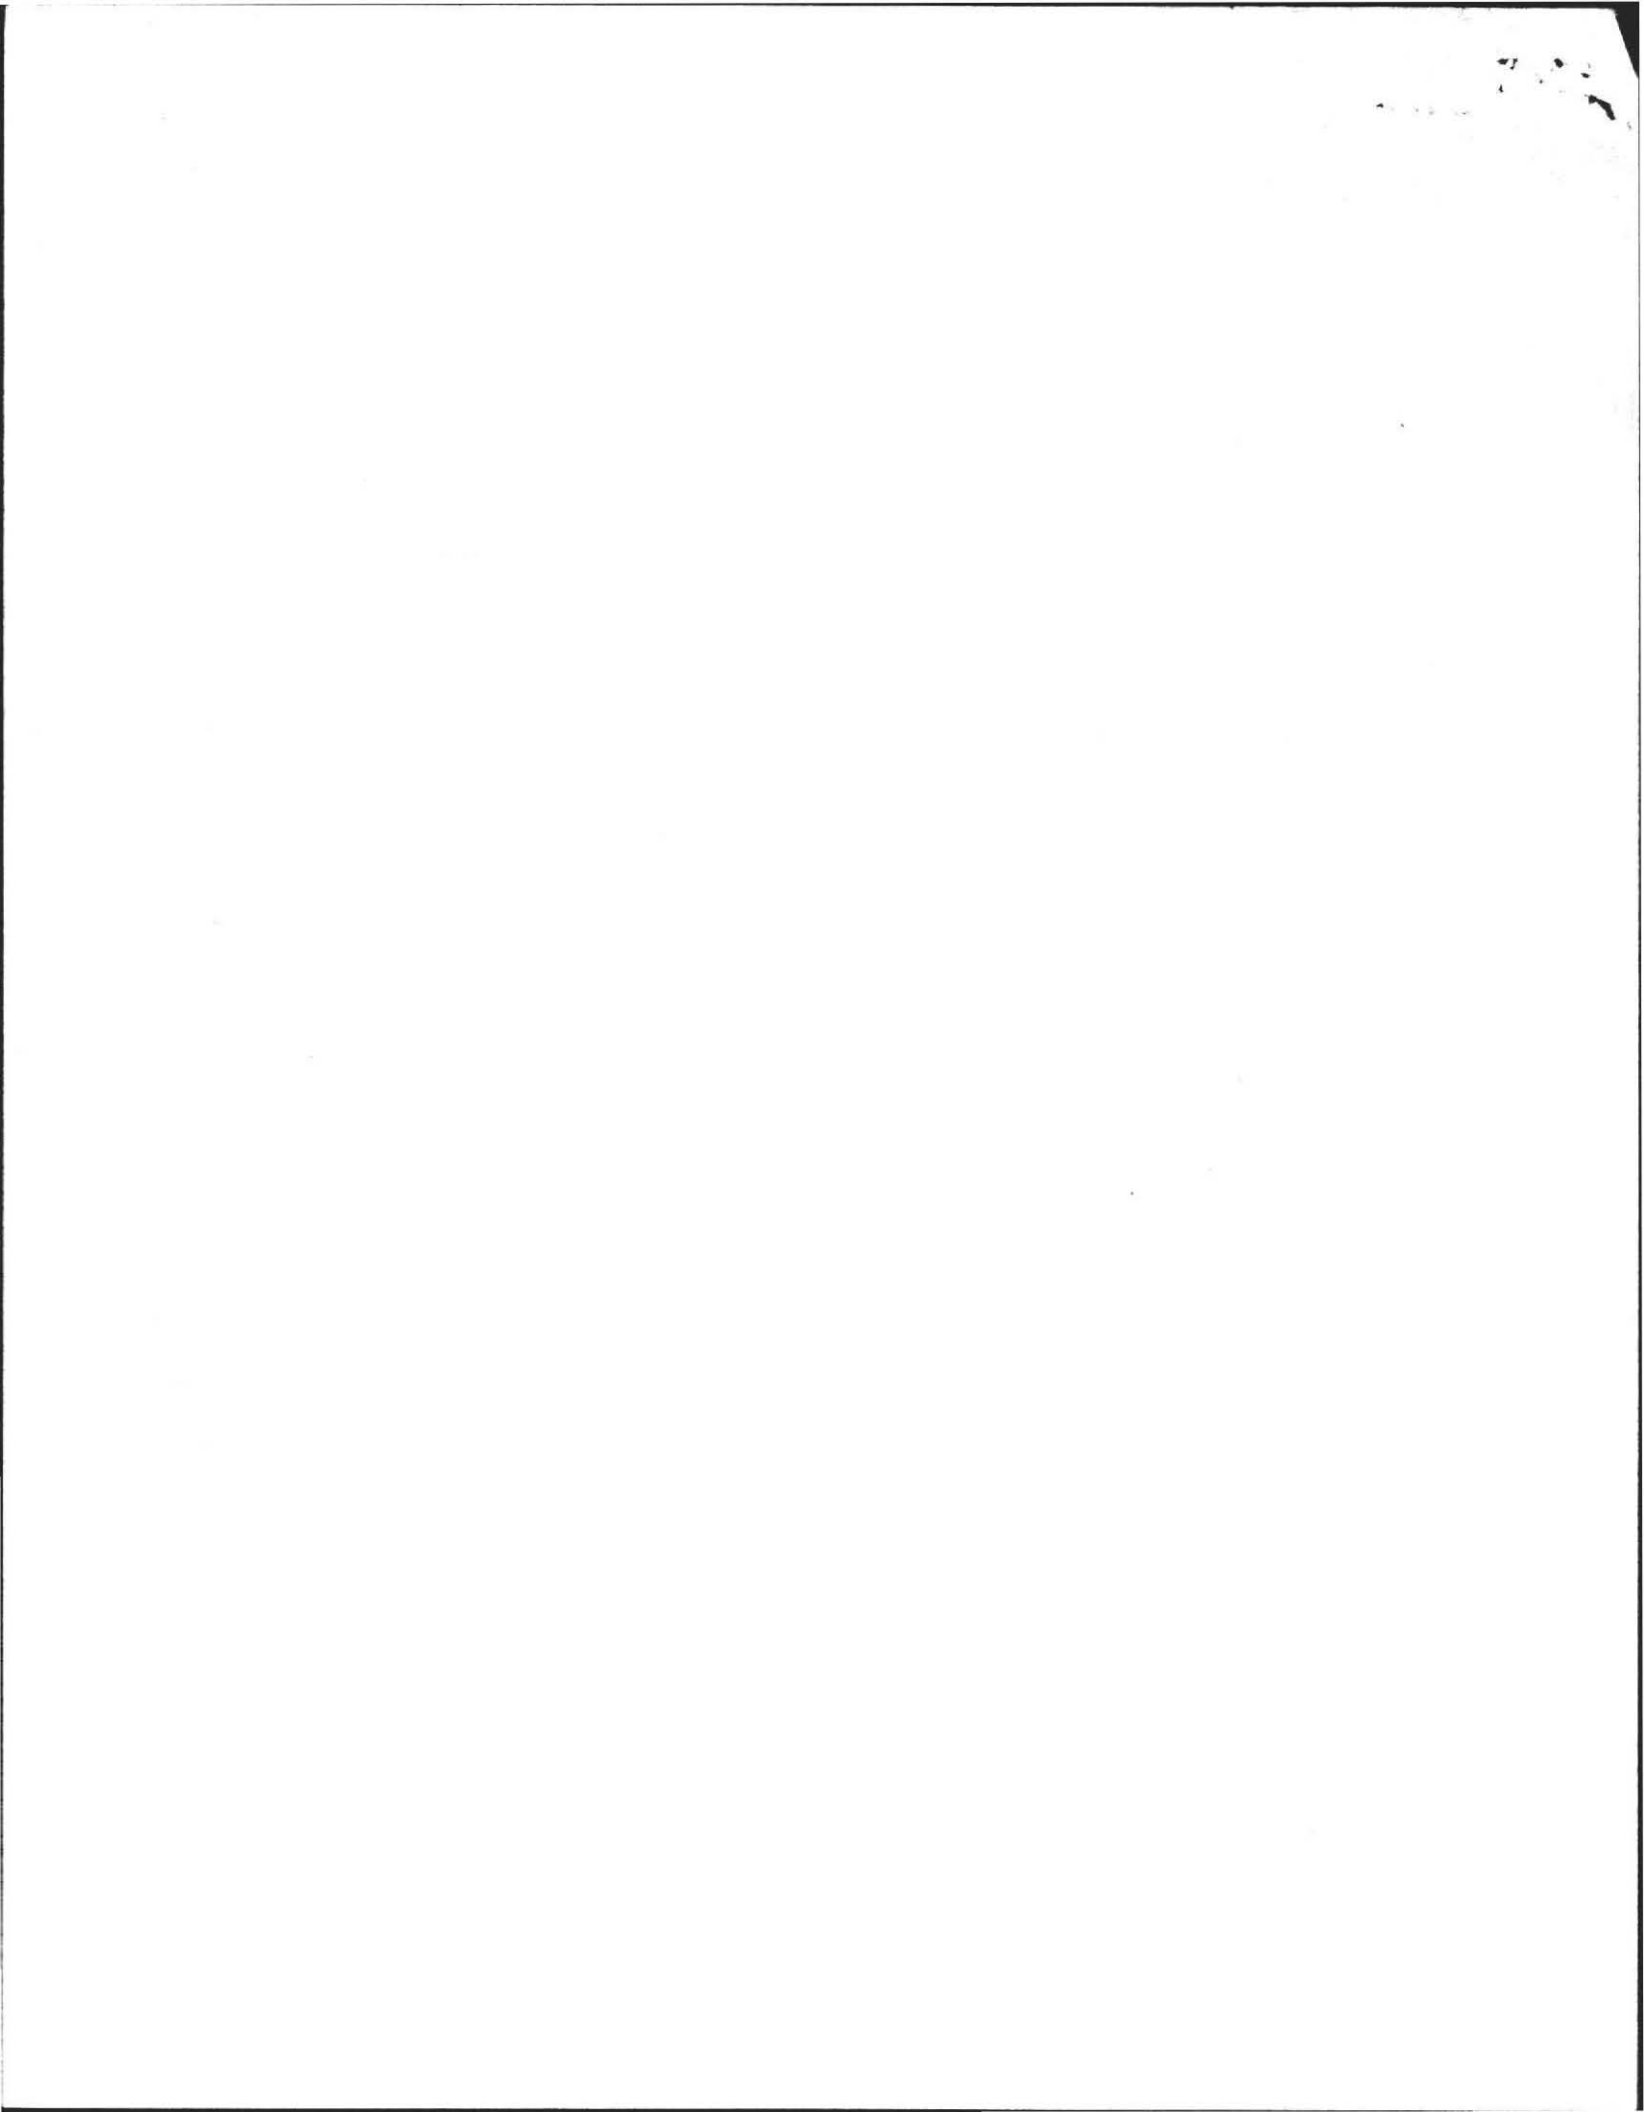

BOARD OF HEALTH
TOWN OF AMHERST, MASSACHUSETTS

Important Information Regarding Your Private Sewage Disposal System

DISPLAY THIS DOCUMENT IN A PROMINENT PLACE

WEST ST

Owner RESS CONSTRUCTION Address SOUTHAMPTON

Installer KARLS ETC. Address RIVER DR. HART

Date Installation Inspected and Approved Nov. 1982

Description of System: Tank Capacity: 1500


Leach Field () Bed (X) Seepage Pit () Square Feet: 1054

Garbage Grinder Yes (X) No () No. Bedrooms: 3 No. People 6

AS - BUILT PLAN:

*NO PRIVATE WATER SUPPLIES
NO STREAMS ETC WITHIN 200'
SEE ATTACHED PLAN.*

*LAND IS ESSENTIALLY FLAT
SEE CROSS SECTION*

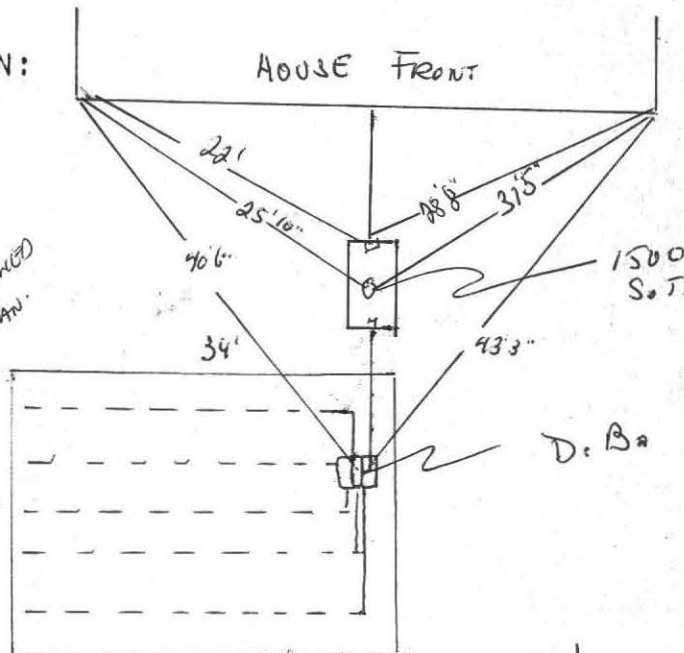

PROPER MAINTENANCE OF YOUR PRIVATE SEWAGE DISPOSAL SYSTEM RD

1. This system must be inspected periodically and the tank pumped out at an interval not to exceed 3 years.
2. For your protection sanitary pumpers are licensed by the Amherst Board of Health.
3. Regular pumping is crucial to avoid early failure and costly repairs of the system.
4. DO NOT dispose into the system such items as rags, string, sanitary napkins, coffee grounds as they can cause it to clog and fail.
5. Further information can be obtained by contacting your Health Department at 253-7077.

