

No. 86-56

#86

FEE \$90

CR#105

THE COMMONWEALTH OF MASSACHUSETTS

BOARD OF HEALTH

TOWN OF AMHERST, MA

Application for Disposal Works Construction Permit

Application is hereby made for a Permit to Construct (X) or Repair ( ) an Individual Sewage Disposal System at: 86 Woodlot Road

AMHERST WOODS 86 Woodlot Road LOT # 134

Bob Rivard Location - Address 11 Wildflower Dr Amherst

ED STONE Owner Address Montague Ma

Installer

Address Size Lot 120' x 172' 25,346 sq. feet

Type of Building

Dwelling - No. of Bedrooms 4 Expansion Attic ( ) Garbage Grinder (X)

Other - Type of Building FRAME No. of persons MAX. 8 Showers ( ) - Cafeteria ( )

Other fixtures

Design Flow 55 gallons per person per day. Total daily flow 440 gallons.

Septic Tank - Liquid capacity 1500 gallons Length 10' Width 6' Diameter - Depth 5'

Disposal Trench - No. Width Total Length Total leaching area sq. ft.

Seepage Pit No. 2 Diameter 750 GAL Depth below inlet 2.5' Total leaching area 600 sq. ft.

Other Distribution box ( ) Dosing tank ( )

Percolation Test Results Performed by F.A. Filios, R.S. Date 3/6/86

Test Pit No. 1 4 minutes per inch Depth of Test Pit 105" Depth to ground water NONE

Test Pit No. 2 - minutes per inch Depth of Test Pit 120" Depth to ground water NONE

C. DRAKE - OBSERVER

Description of Soil 0" + 11" TOPSOIL - 11" to 64" CLAY - 64" to 120" Med & FINE SAND - NO WATER.

LEACH PITS TO BE

Nature of Repairs or Alterations - Answer when applicable INSTALLED BELOW CLAY STRATA (5' 4")

Agreement:

The undersigned agrees to install the aforescribed Individual Sewage Disposal System in accordance with the provisions of TITLE 5 of the State Sanitary Code - The undersigned further agrees not to place the system in operation until a Certificate of Compliance has been issued by the Board of Health.

Signed Robert Rivard

Date Sept 10/86

Application Approved By [Signature]

Date Sept 10 1986

Application Disapproved for the following reasons:

Permit No. 86-56

Issued 9-10-86 Date

THE COMMONWEALTH OF MASSACHUSETTS

BOARD OF HEALTH

OF

Certificate of Compliance

THIS IS TO CERTIFY, That the Individual Sewage Disposal System constructed ( ) or Repaired ( ) by

Installer

at

has been installed in accordance with the provisions of TITLE 5 of The State Sanitary Code as described in the application for Disposal Works Construction Permit No. dated

THE ISSUANCE OF THIS CERTIFICATE SHALL NOT BE CONSTRUED AS A GUARANTEE THAT THE SYSTEM WILL FUNCTION SATISFACTORY.

DATE Inspector

THE COMMONWEALTH OF MASSACHUSETTS

BOARD OF HEALTH

TOWN OF AMHERST

No. 86-56

FEE \$90

Disposal Works Construction Permit

Permission is hereby granted R. Rivard - ED STONE to Construct (X) or Repair ( ) an Individual Sewage Disposal System

at No. LOT 134 Amherst Woods Street

as shown on the application for Disposal Works Construction Permit No. 86-56 Dated 9/10/86

DATE 9/10/86

Board of Health

CHECK OR FILL IN WHERE APPLICABLE

1901

1-21-01

Amount

111

8 240

2 000

22

100

100

BOARD OF HEALTH

TOWN OF AMHERST, MASSACHUSETTS

LOT 134 WOODLOT ROAD

Important Information Regarding Your Private Sewage Disposal System

DISPLAY THIS DOCUMENT IN A PROMINENT PLACE

Owner ROBERT RIVARD Address WILDFLOWER DR

Installer LO STONE Address MONTEAGUE MA


Date Installation Inspected and Approved 5-14-87

Description of System: Tank Capacity: 1500

Leach Field ( ) Bed ( ) Seepage Pit (X) Square Feet: 300 <sup>270</sup> SIDES <sub>300</sub> BOTTOM


Garbage Grinder Yes (X) - No ( ) No. Bedrooms: 4 No. People 8

AS - BUILT PLAN:

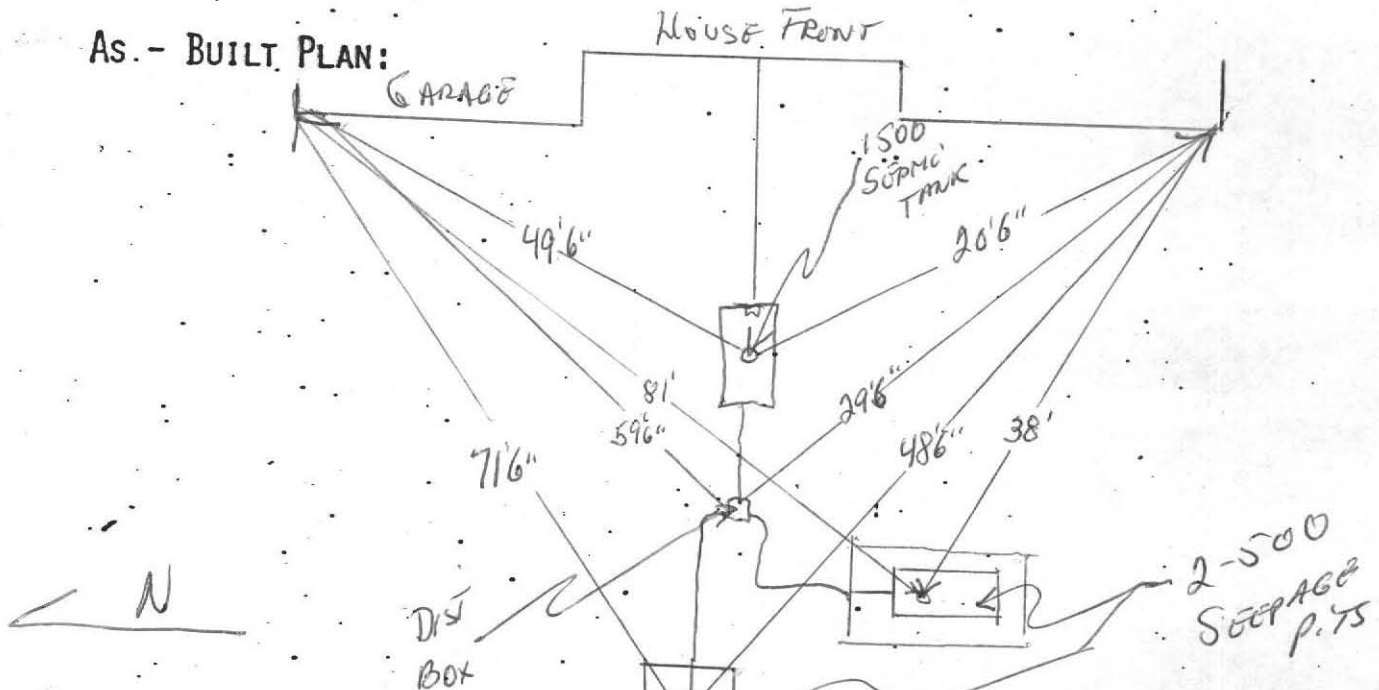

PROPER MAINTENANCE OF YOUR PRIVATE SEWAGE DISPOSAL SYSTEM

1. This system must be inspected periodically and the tank pumped out at an interval not to exceed 3 years.
2. For your protection sanitary pumpers are licensed by the Amherst Board of Health.
3. Regular pumping is crucial to avoid early failure and costly repairs of the system.
4. DO NOT dispose into the system such items as rags, string, sanitary napkins, coffee grounds as they can cause it to clog and fail.
5. Further information can be obtained by contacting your Health Department at 253-7077.

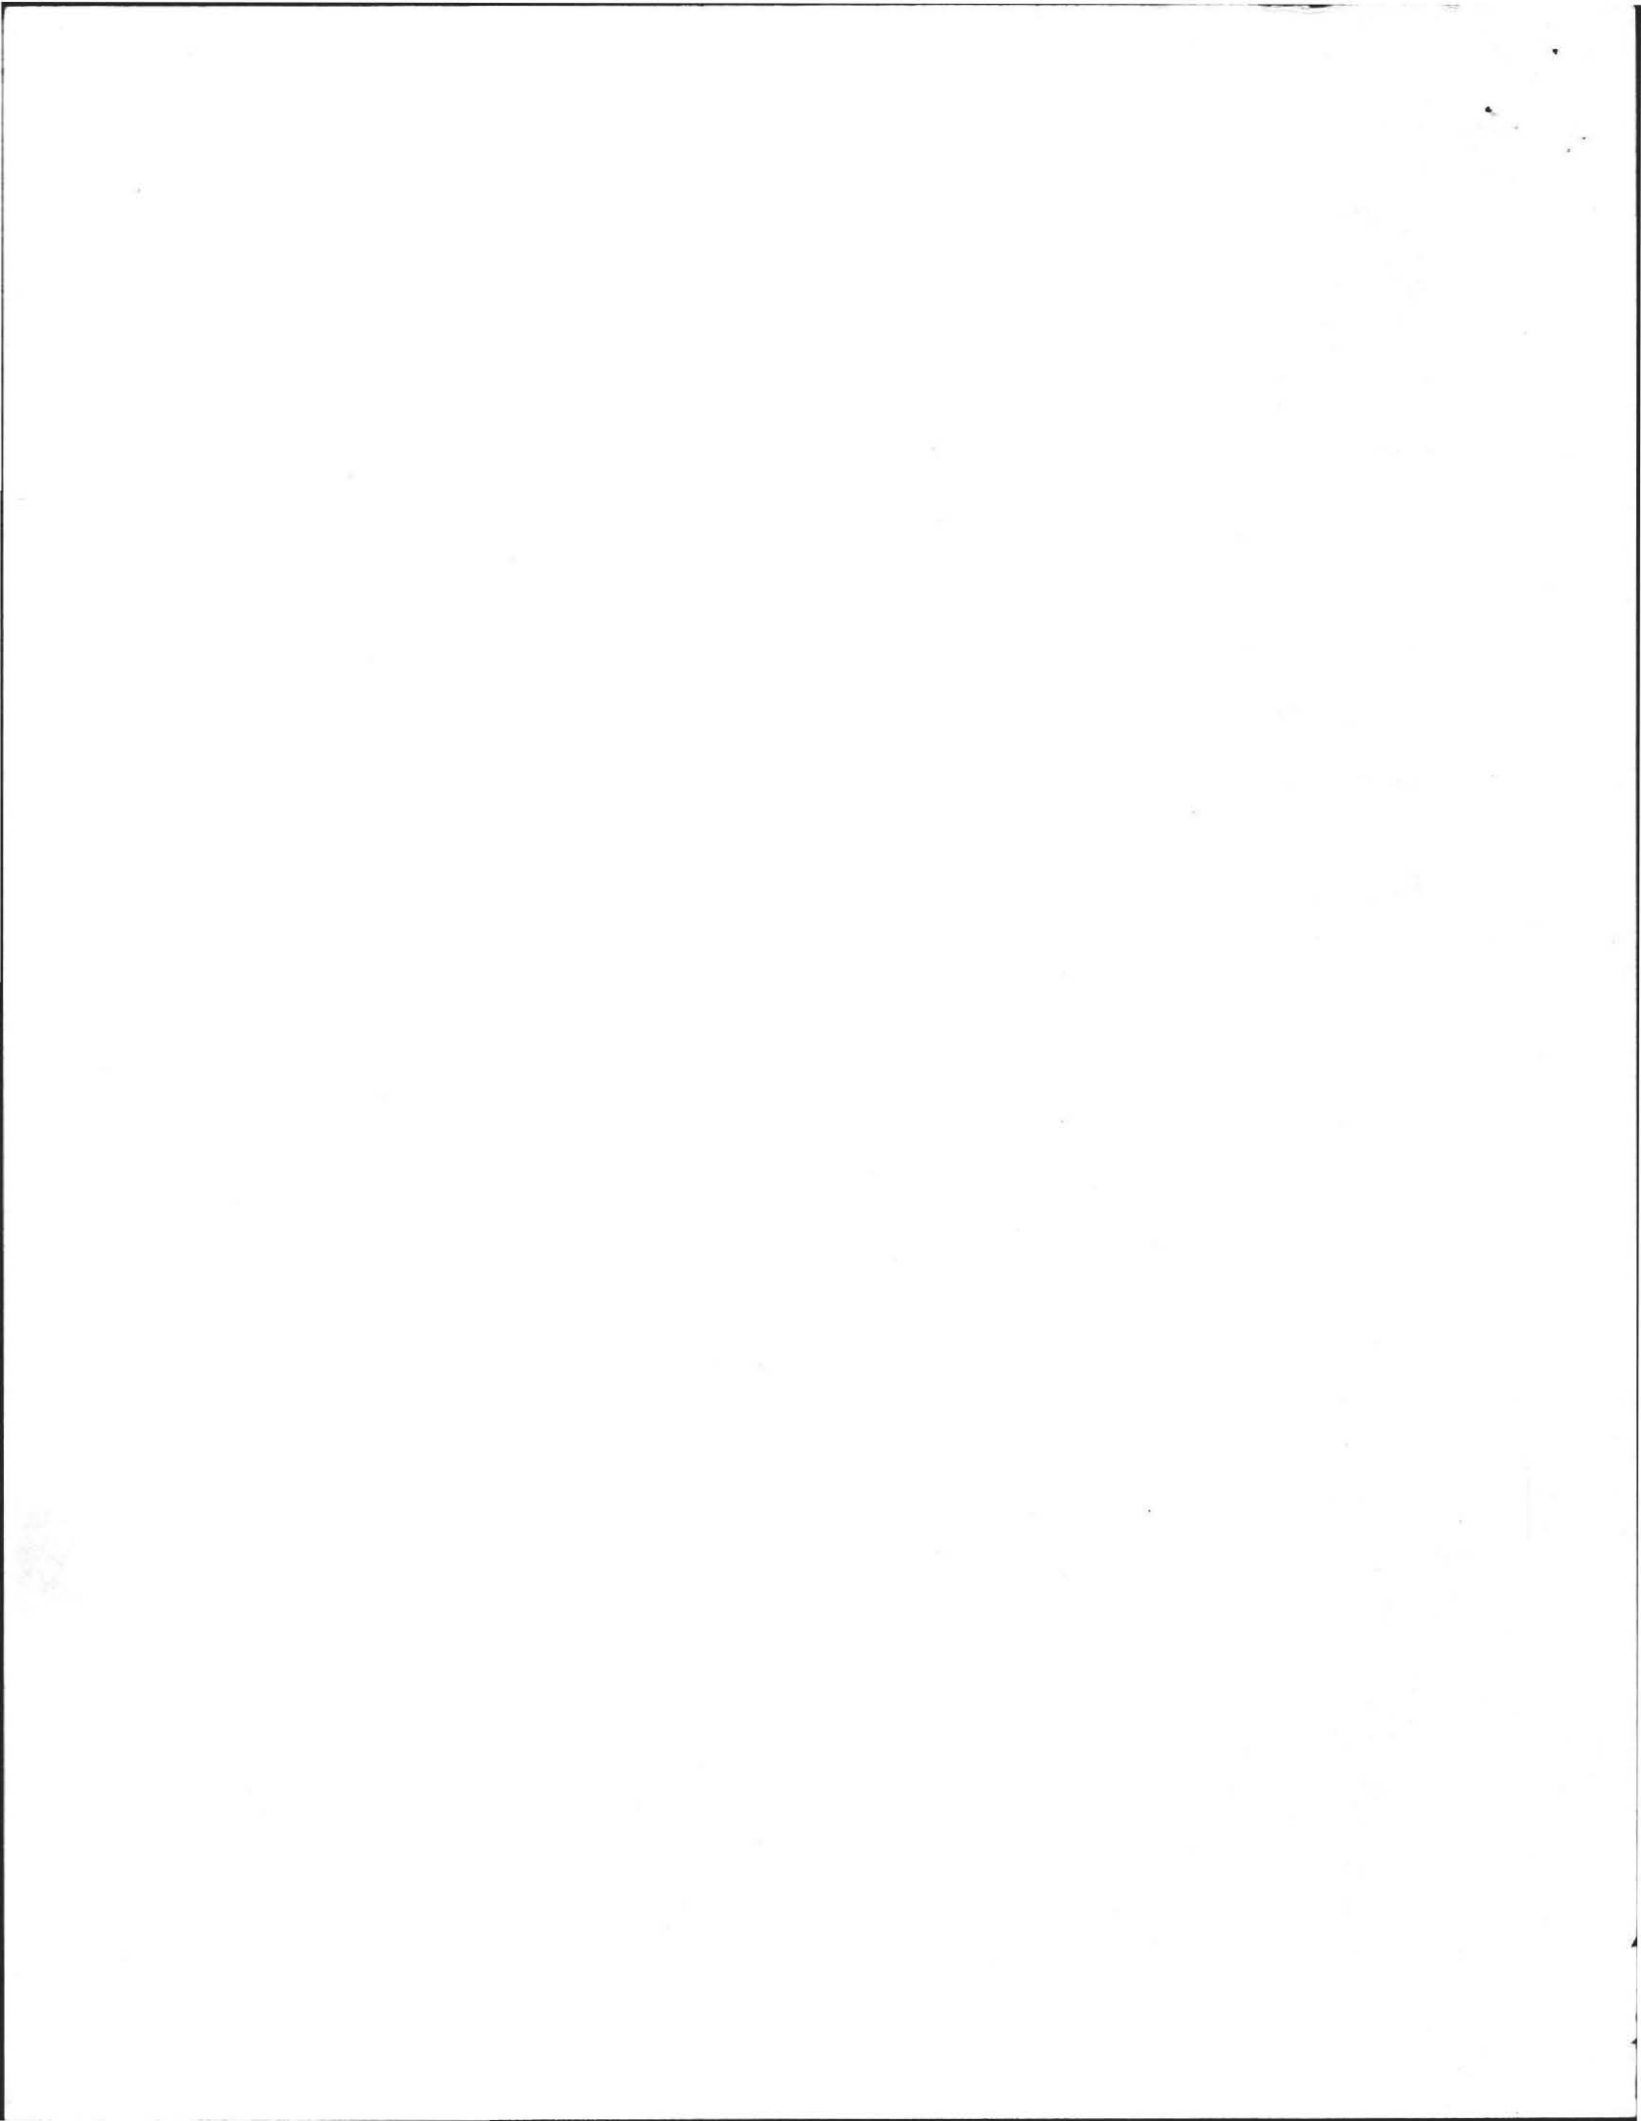

JOHN A. BRICKETT, R.S.  
 19 SUMMER STREET  
 GREENFIELD, MASS. 01301

John A. Brackett R.S.  
 9/3/86  
 1" = 20'

150'

TEST PIT LOG

⊕ PERK @ 108" *wh*  
 1" / 9 MINS.

Top. SOIL	11"
CLAY	64"
Med. a FINE SAND	120"
NO WATER	

25,346 Sq. FT.

LOT # 134

172'

222'

2 CAR GARAGE

4 BRM HOUSE  
 w/G.G.

1500 GAL SEPTIC TANK

40'

TEST

RESERVE AREA

DRIVE

40'

ROAD

NOTE: EXCAVATE TO SAND  
 INSTALL 2-750 GAL.  
 LEACH TANKS WITH 12"  
 1/2" WASHED STONE BELOW  
 TANKS AND 36" AROUND  
 TANKS.

1-1500 GAL. SEPTIC TANK











DEEP SOIL LOGS



OWNER Jeffrey W. Flower

DATE March 6, 1986

LOCATION Lot 134 Amherst Woods  
Amherst, MA.



OBSERVER F.A. Filios

B of H C. Drake

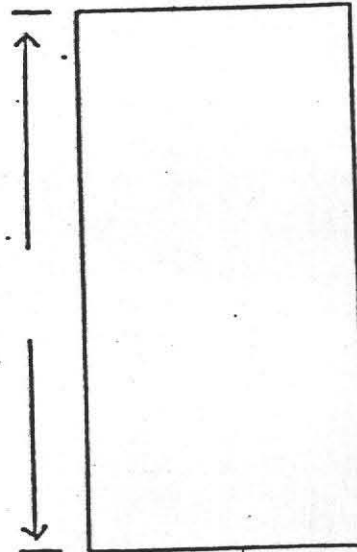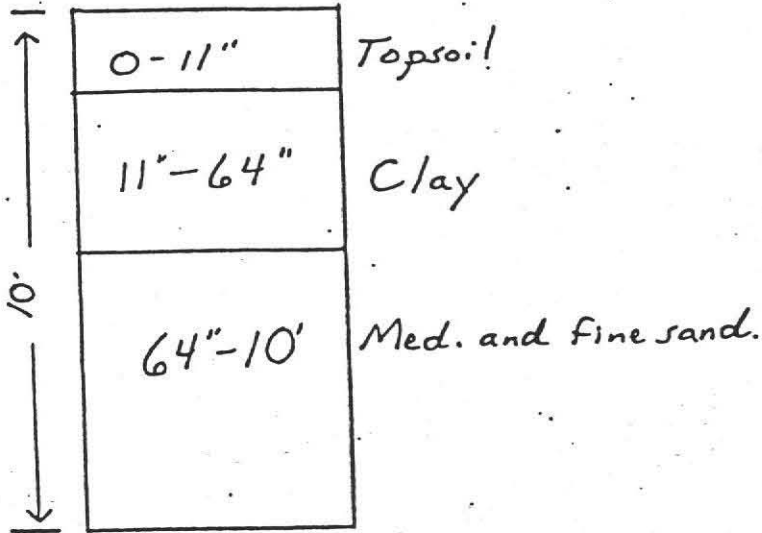

GROUND WATER NONE

GROUND WATER \_\_\_\_\_

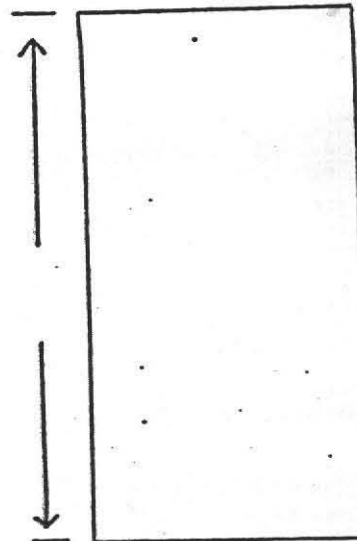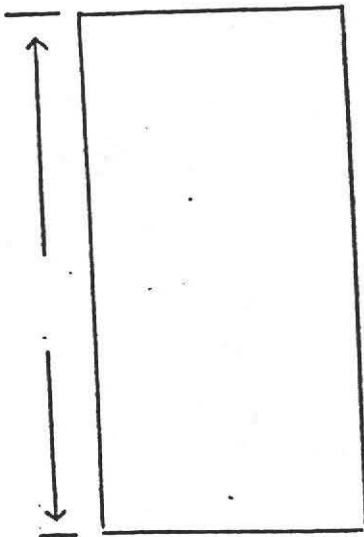

GROUND WATER \_\_\_\_\_

GROUND WATER \_\_\_\_\_

PERCOLATION RATE AT 9' :

4 min./inch





# PERCOLATION TEST LOCATION

FOR: Jeffrey W. Flower  
Greenscape Corporation  
Essex Square  
Essex, CT 06426

BY: F.A. Filios  
69 Pelham Rd.  
Amherst, MA

SCALE: 1" = 40'

AT: Lot 134  
Amherst Woods  
Amherst, MA

DATE: March 18, 1986

