

# 299

BOARD OF HEALTH

TOWN OF AMHERST, MASSACHUSETTS

MARKET Hill ROAD

Important Information Regarding Your Private Sewage Disposal System


DISPLAY THIS DOCUMENT IN A PROMINENT PLACE

Owner MICHAEL ROONEY Address KEETS RO., DEERFIELD MA.  
 Installer W.W. CHARK Address PRATT CORNERS R. SMUTSBURY, MA.  
 Date Installation Inspected and Approved 11-25-81 CE Dudo

Description of System: Tank Capacity: 1000


Leach Field (X) Bed ( ) Seepage Pit ( ) Square Feet: 500 <sup>Bottom + Side Wall</sup>  
 Garbage Grinder Yes ( ) No (X) No. Bedrooms: 3 No. People 6

AS - BUILT PLAN:

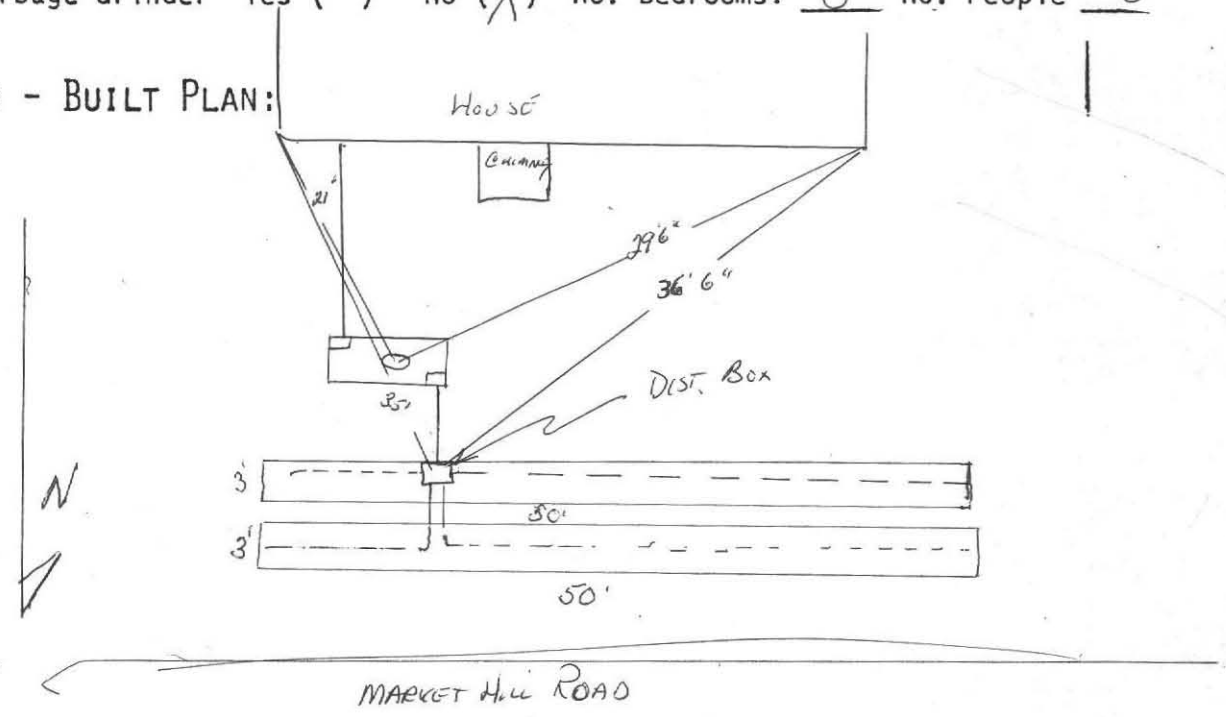

PROPER MAINTENANCE OF YOUR PRIVATE SEWAGE DISPOSAL SYSTEM

1. This system must be inspected periodically and the tank pumped out at an interval not to exceed 3 years.
2. For your protection sanitary pumpers are licensed by the Amherst Board of Health.
3. Regular pumping is crucial to avoid early failure and costly repairs of the system.
4. DO NOT dispose into the system such items as rags, string, sanitary napkins, coffee grounds as they can cause it to clog and fail.
5. Further information can be obtained by contacting your Health Department at 253-7077.

 

**BOARD OF HEALTH, AMHERST, MASSACHUSETTS  
APPLICATION FOR DISPOSAL WORKS CONSTRUCTION PERMIT**

No. 81-15 Date 10-8-81 Fee 20 Date Rec'd. 10/8/81 By [Signature]

Application is hereby made for a permit to Construct (X) or Repair ( ) an Individual Sewage Disposal System at:

Location—Address Market Hill Road or Lot No. none  
Owner Mr. Mike Rooney Address Keets Rd Deerfield Ma

Contractor Abraham W. Clark Address Keets Rd  
Type of Building \_\_\_\_\_ Dimensions \_\_\_\_\_ Size Lot \_\_\_\_\_

Dwelling—No. of Bedrooms 3 Expansion Attic ( ) Garbage Grinder ( )  
Other \_\_\_\_\_ No. of persons \_\_\_\_\_ Showers ( )  
Other fixtures \_\_\_\_\_

Town Water? yes Type of Well \_\_\_\_\_

Design Flow 55 gallons per person per day. Total daily flow 330 gallons

Septic Tank—Liquid capacity 1000 gallons Dimensions: L \_\_\_\_\_ W \_\_\_\_\_ D \_\_\_\_\_

Disposal Trench—No. 2 Width 3 Total Length 100 Total leaching area 300 sq. ft. 560 TOTAL

Disposal Bed—No. \_\_\_\_\_ Diameter \_\_\_\_\_ Depth below inlet \_\_\_\_\_ Total leaching area \_\_\_\_\_ sq. ft.

Dry Well—No. \_\_\_\_\_ Diameter \_\_\_\_\_ Depth below inlet \_\_\_\_\_ Dimensions: \_\_\_\_\_ x \_\_\_\_\_ x \_\_\_\_\_  
Other: Distribution box (X) No. \_\_\_\_\_ Dosing tank ( )

(Depth of Soil Line Below finished grade at foundation \_\_\_\_\_)  
Percolation Test Results Performed by Frederick Filios Date Mar 25 1980

Test Pit No. 1 2 minutes per inch Depth of Test Pit 7 1/2 ft  
Test Pit No. 2 \_\_\_\_\_ minutes per inch Depth of Test Pit 1 1/2 ft.

Description of Soil enclosed Depth to Ground Water 6'  
Will disposal area be filled? \_\_\_\_\_ Cut down? \_\_\_\_\_

(On reverse side or separate sheet, show plot plan with building. Include dimensions, distances from all boundaries. Show location of wells, streams, ledge, large trees, etc.)

AGREEMENT: The undersigned agrees to construct the aforescribed individual sewage disposal system in accordance with the provisions of Article XI of the Sanitary Code and regulations of the Amherst Board of Health. The undersigned further agrees not to place the system in operation until a Certificate of Compliance has been issued by this board of health.

Application Approved by [Signature] Michael B. Rooney Owner or builder 10/7/81 date

Application Disapproved for the following reasons: \_\_\_\_\_  
10/8/81 date

**BOARD OF HEALTH, AMHERST, MASSACHUSETTS  
CERTIFICATE OF COMPLIANCE**

THIS IS TO CERTIFY, That the individual Sewage Disposal System installed ( ) or repaired ( ) by \_\_\_\_\_ at \_\_\_\_\_ has been constructed in accordance with the provisions of

INSTALLER  
Article XI of the State Sanitary Code as described in the application for Disposal Works Construction Permit No. \_\_\_\_\_ dated \_\_\_\_\_

The issuance of this certificate shall not be construed as a guarantee that the system will function satisfactorily.  
DATE \_\_\_\_\_ Inspector \_\_\_\_\_

**BOARD OF HEALTH, AMHERST, MASSACHUSETTS  
DISPOSAL WORKS CONSTRUCTION PERMIT**

No. 81-15  
Permission is hereby granted M. Rooney - W.W. Clark to construct (X) or repair ( ) an Individual Sewage Disposal System at MARKET HILL RD as shown on the application for Disposal Works Construction Permit No. 81-15

This permit is issued with the understanding that future alterations or additions will be made if necessary. This permit shall not be construed as permission to create or maintain any sewage nuisance and in the issuance of this permit the Board of Health assumes no responsibility for the future operation or maintenance of the system.

DATE 10-8-81 [Signature] Board of Health










# PLAN SHOWING SEWAGE DISPOSAL

For: Mike Rooney  
Keets Rd  
Deerfield Mass

Scale: 1" = 40'

By: Frederick Filios

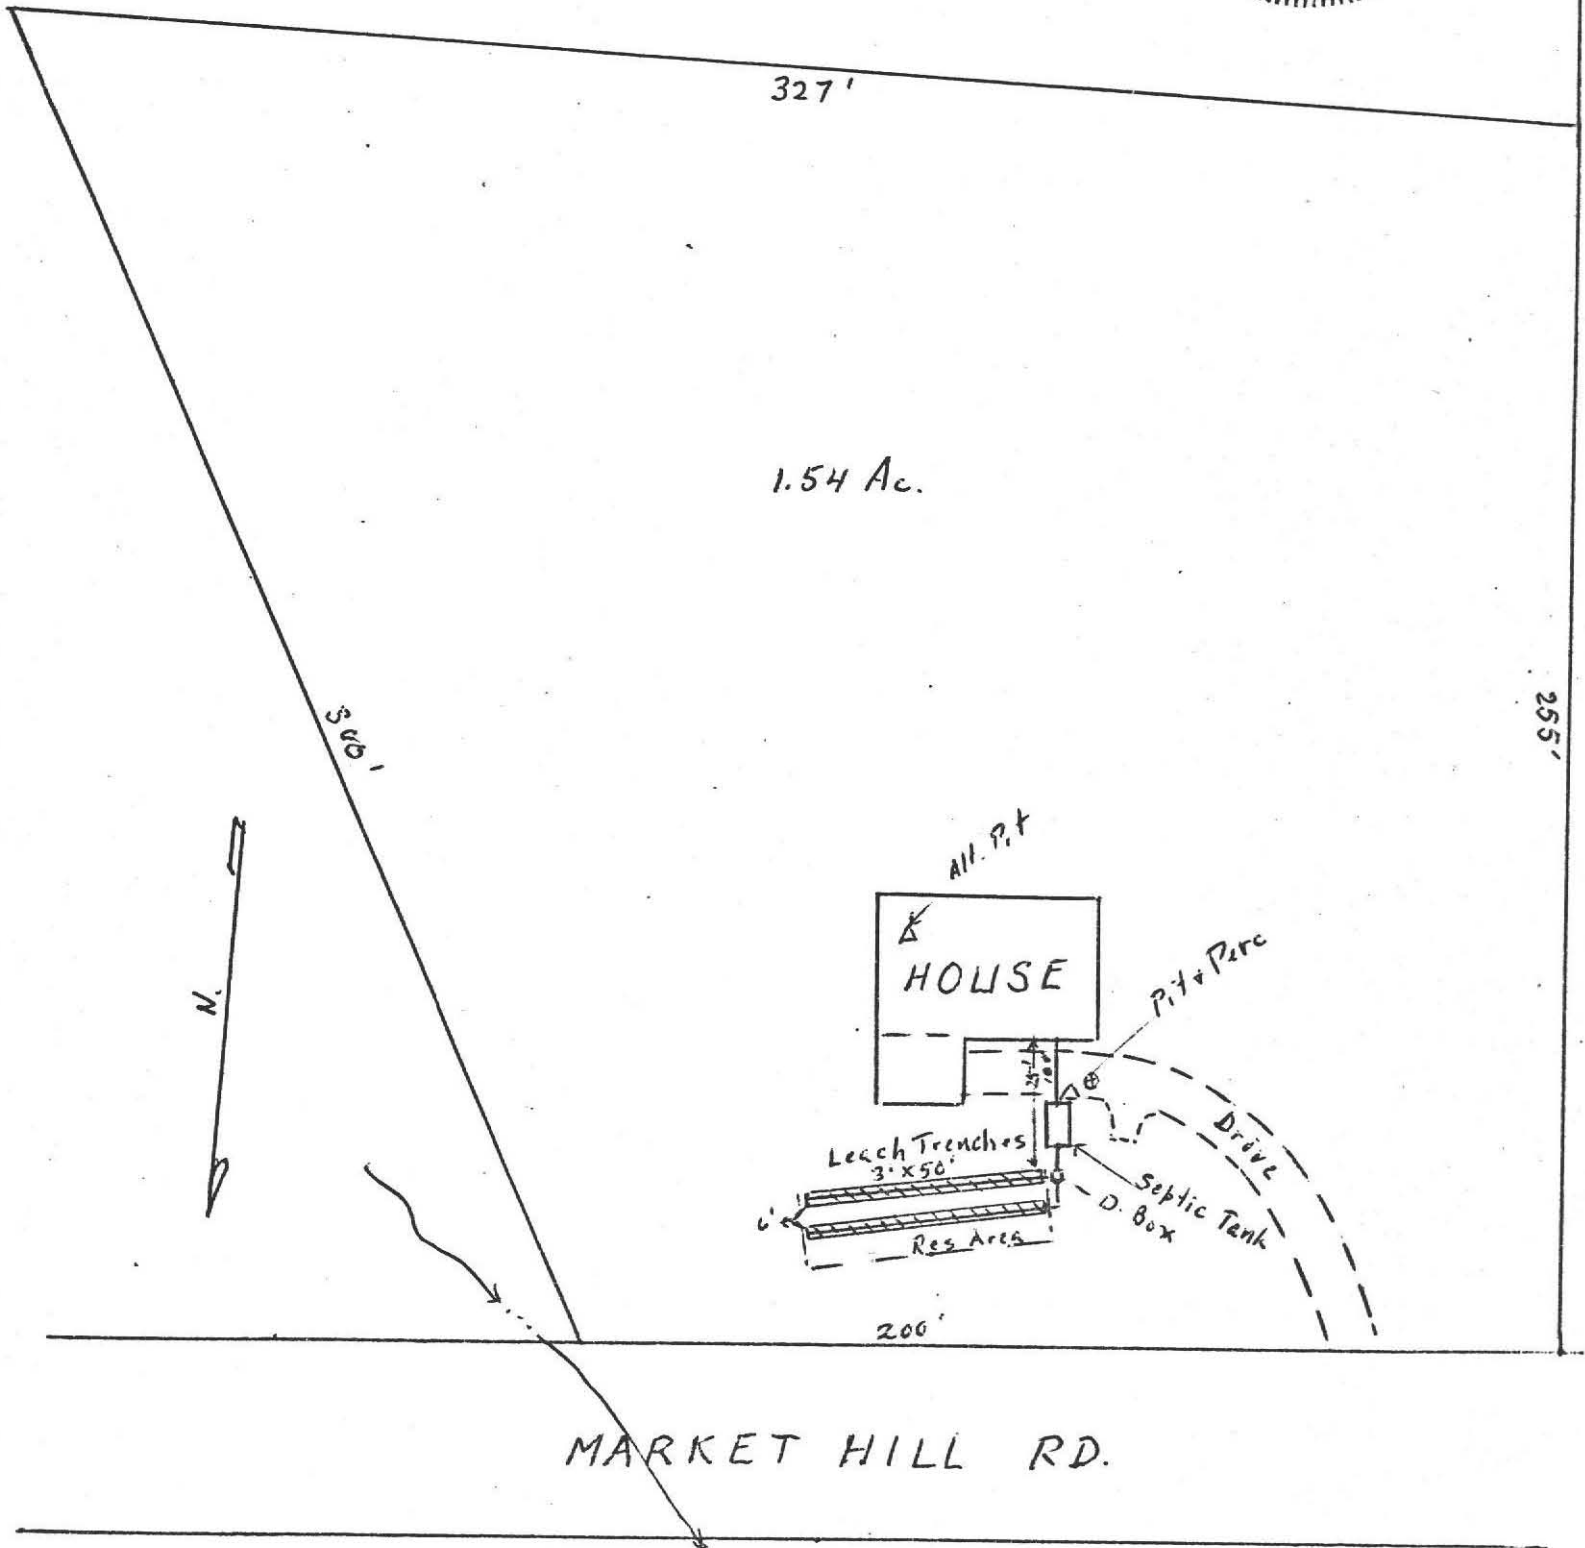

 



# PROFILE OF SEPTIC SYSTEM

For: Mike Rooney,  
Keets Rd  
Deerfield Mass

Scale: Horizontal, 1" = 10'  
Vertical, 1" = 4'

By: Frederick Filios

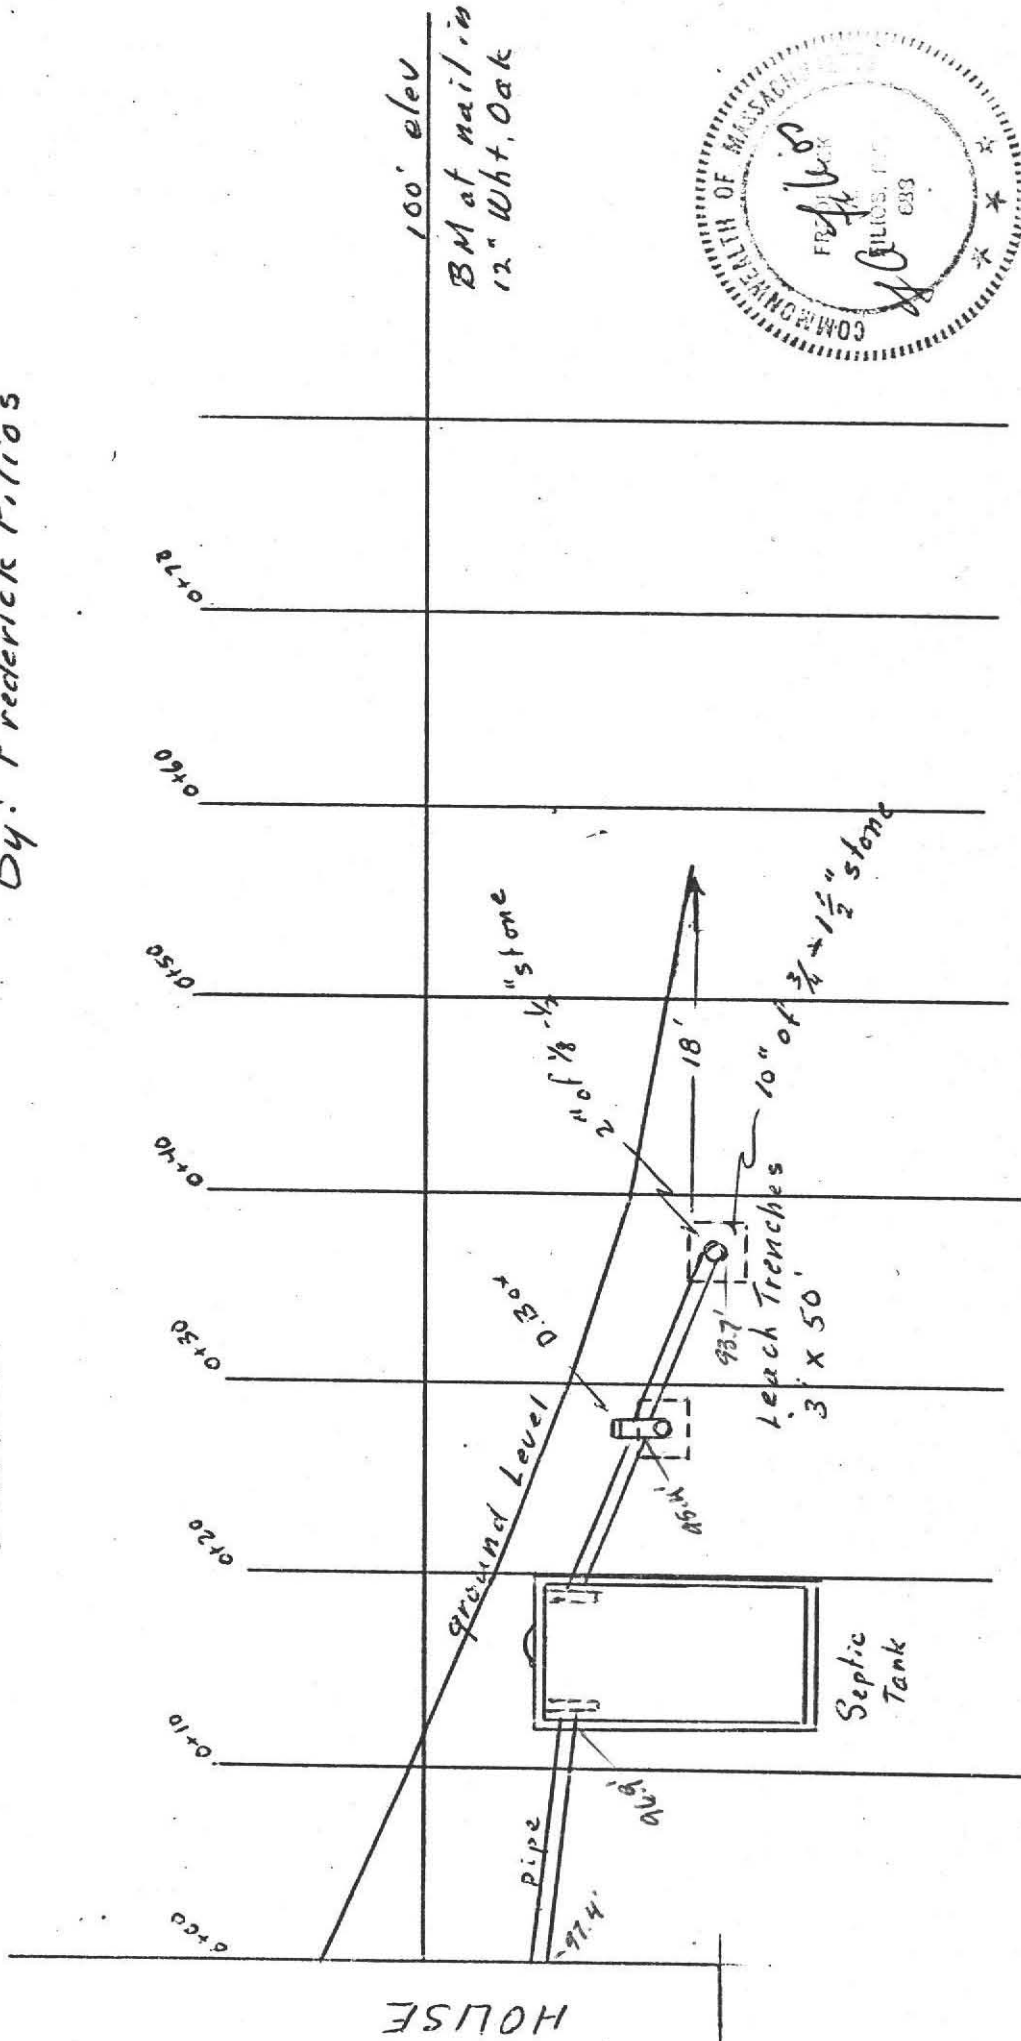

 





DEEP SOIL LOGS

OWNER J. + M. Hanson



Date Mar 25 1980

LOCATION Market Hill Rd.

OBSERVER F.A. Filios

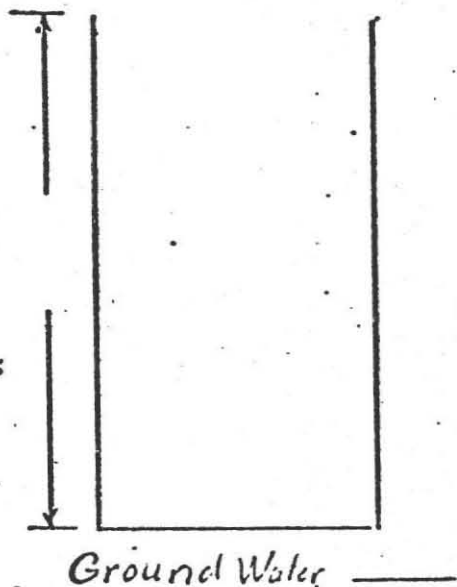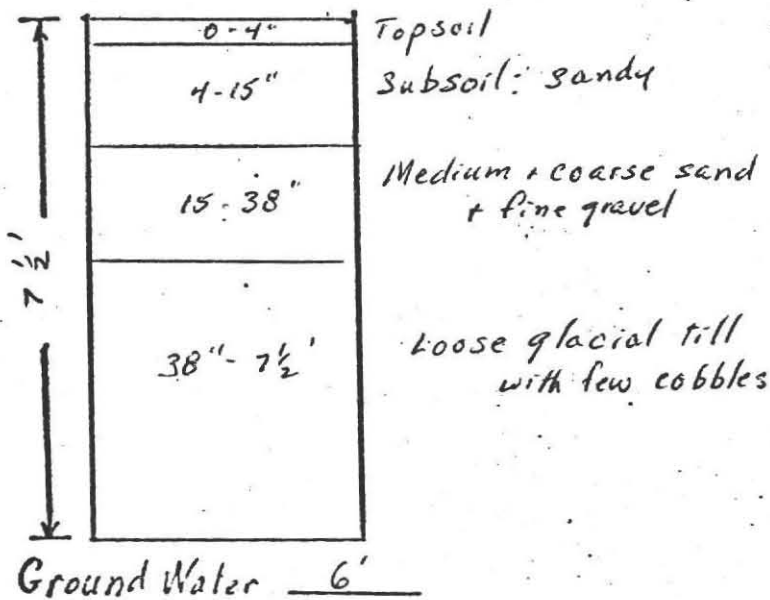

Alt. Pit

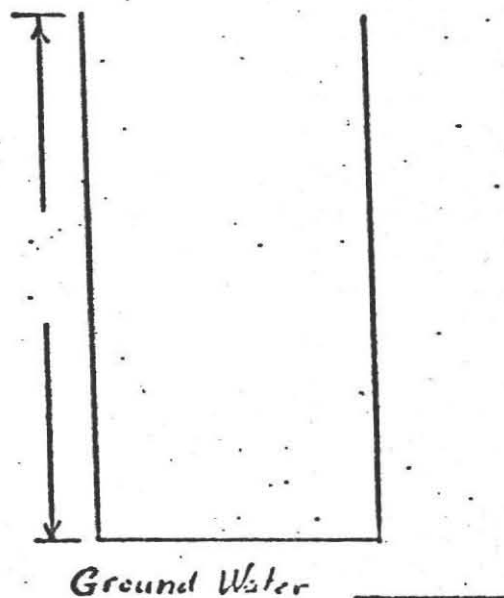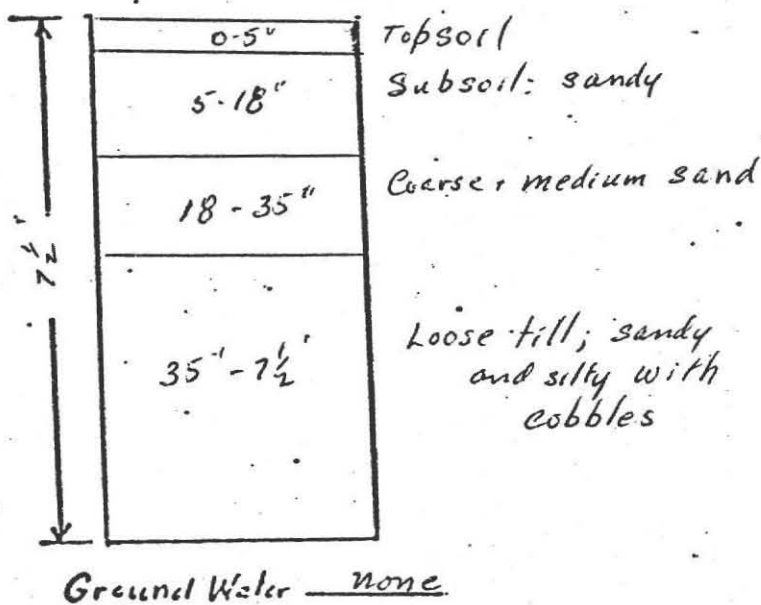

Rate of Percolation at 30"

2 minutes/inch.



