

BOARD OF HEALTH, AMHERST, MASSACHUSETTS
APPLICATION FOR DISPOSAL WORKS CONSTRUCTION PERMIT

#51

No. 73-40 Date 5/9/73 Fee 3- Date Rec'd. 5/9/73 By DGF

6.29.2011
ED

Application is hereby made for a permit to Construct (✓) or Repair () an Individual Sewage Disposal System at:

Location—Address 51 OVERTLOOK DRIVE or Lot No. 53

Owner ROY INDUSTRIES INC. Address CUSHMAN ROAD, SHUTESBURY

Contractor W.W. Linn Address SHUTESBURY

Type of Building Residence Dimensions _____ Size Lot 1.16 A.

Dwelling—No. of Bedrooms 4 Expansion Attic () Garbage Grinder (✓)
 Other _____ No. of persons _____ Showers ()

Other fixtures _____
 Town Water? NO Type of Well ART

Design Flow 50 gallons per person per day. Total daily flow 400 gallons

Septic Tank—Liquid capacity 1200 gallons Dimensions: L 10'-6" W 5'-4" D 4'-10"

Disposal Trench—No. 1 Width 20' Total Length 30' Total leaching area 600 sq. ft.

Disposal Bed—No. _____ Diameter _____ Depth below inlet _____ Total leaching area _____ sq. ft.

Dry Well—No. _____ Diameter _____ Depth below inlet _____ Dimensions: _____ x _____ x _____

Other: Distribution box () No. _____ Dosing tank ()

(Depth of Soil Line Below finished grade at foundation _____)
 Percolation Test Results Performed by HUNTLOY ENGINEERING Date 4/17-19/73

Test Pit No. 1 5 minutes per inch Depth of Test Pit 4'

Test Pit No. 2 _____ minutes per inch Depth of Test Pit 7'

Description of Soil SAND WITH CORN CLOS Depth to Ground Water 5' 6"

Will disposal area be filled? See note Cut down? _____

(On reverse side or separate sheet, show plot plan with building. Include dimensions, distances from all boundaries. Show location of wells, streams, ledge, large trees, etc.)

AGREEMENT: The undersigned agrees to construct the aforescribed individual sewage disposal system in accordance with the provisions of Article XI of the Sanitary Code and regulations of the Amherst Board of Health. The undersigned further agrees not to place the system in operation until a Certificate of Compliance has been issued by this board of health.

Application Approved by [Signature] H₂O ROY INDUSTRIES INC. BY 5/9/73
 date

Application Disapproved for the following reasons: _____
W.W. Linn 5/14/73
 date

BOARD OF HEALTH, AMHERST, MASSACHUSETTS
CERTIFICATE OF COMPLIANCE

THIS IS TO CERTIFY, That the individual Sewage Disposal System installed () or repaired () by _____ at _____ has been constructed in accordance with the provisions of

INSTALLER
 Article XI of the State Sanitary Code as described in the application for Disposal Works Construction Permit No. _____ dated _____

The issuance of this certificate shall not be construed as a guarantee that the system will function satisfactorily.

DATE _____ Inspector _____

BOARD OF HEALTH, AMHERST, MASSACHUSETTS
DISPOSAL WORKS CONSTRUCTION PERMIT

No. 73-40
 Permission is hereby granted ROY INDUSTRIES INC. to construct (✓) or repair () an Individual Sewage Disposal System at LOT 53 OVERTLOOK DR

as shown on the application for Disposal Works Construction Permit No. 73-40

This permit is issued with the understanding that future alterations or additions will be made if necessary. This permit shall not be construed as permission to create or maintain any sewage nuisance and in the issuance of this permit the Board of Health assumes no responsibility for the future operation or maintenance of the system.

DATE MAY 14, 1973
[Signature]
 Board of Health

182


















BOARD OF HEALTH
TOWN OF AMHERST, MASSACHUSETTS

Important Information Regarding Your Private Sewage Disposal System

DISPLAY THIS DOCUMENT IN A PROMINENT PLACE

Owner COZZOLINO Address 51 OVERLOOK DE LOT 53


Installer KARLIS ETC Address RIVER DE. NO. 44040

Date Installation Inspected and Approved SUMMER 1975

Description of System: Tank Capacity: 1200


Leach Field () Bed (X) Seepage Pit () Square Feet: 656

Garbage Grinder Yes (X) No () No. Bedrooms: 4 No. People 8

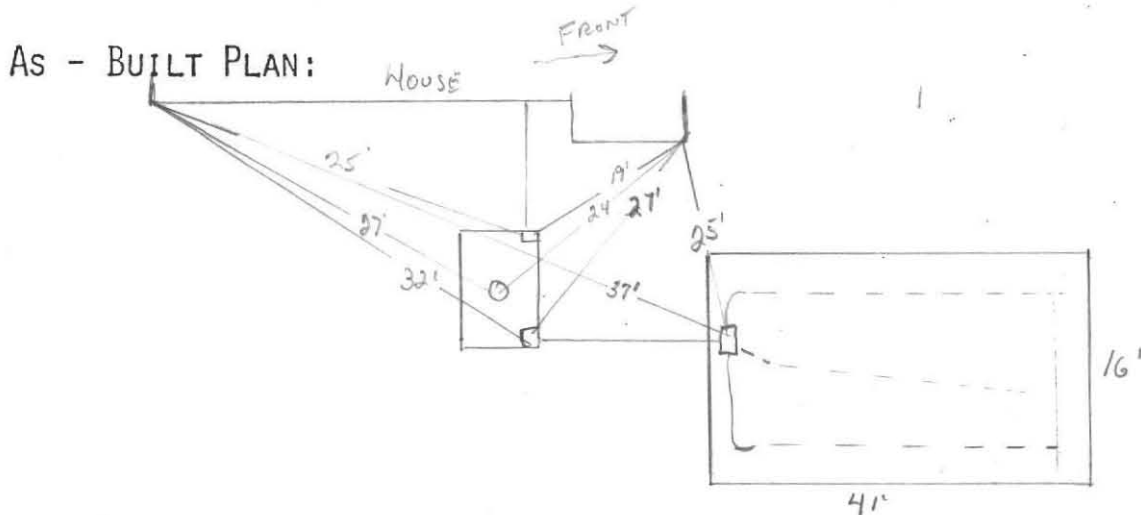


PROPER MAINTENANCE OF YOUR PRIVATE SEWAGE DISPOSAL SYSTEM

1. This system must be inspected periodically and the tank pumped out at an interval not to exceed 3 years.
2. For your protection sanitary pumpers are licensed by the Amherst Board of Health.
3. Regular pumping is crucial to avoid early failure and costly repairs of the system.
4. DO NOT dispose into the system such items as rags, string, sanitary napkins, coffee grounds as they can cause it to clog and fail.
5. Further information can be obtained by contacting your Health Department at 253-7077.

 


62

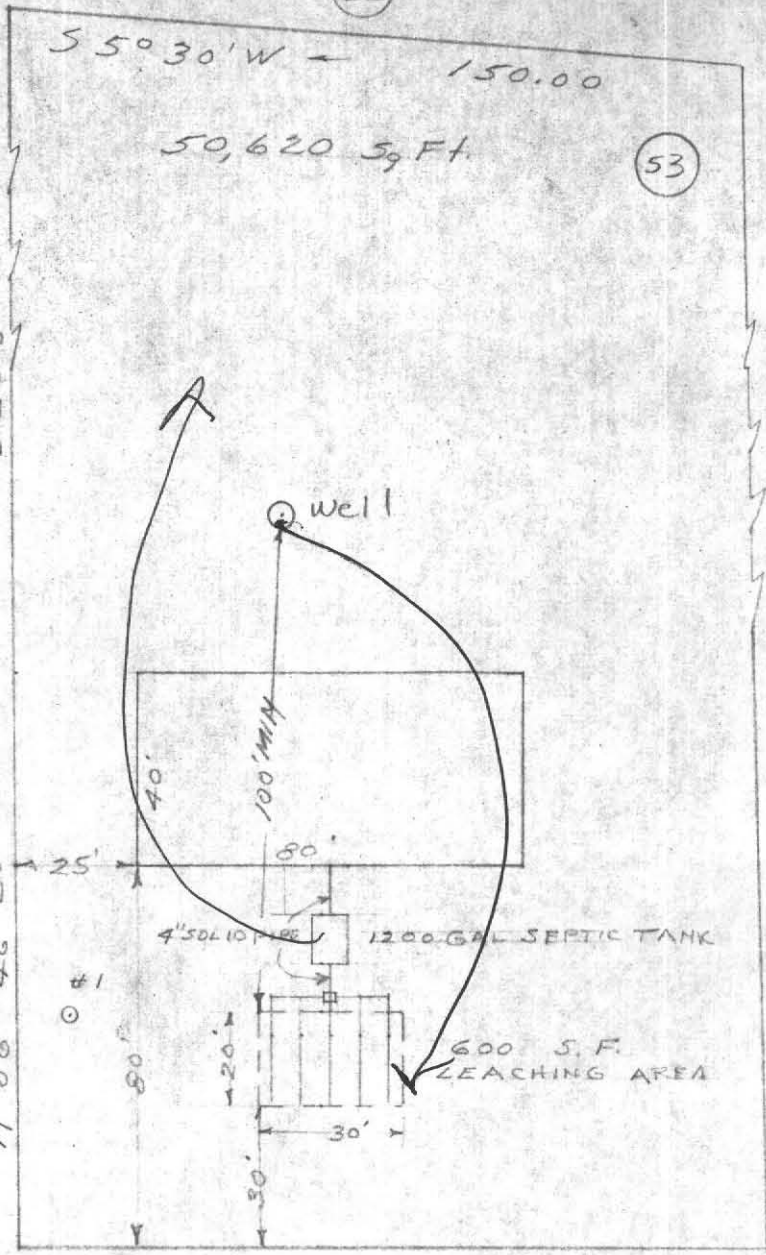

53

54

1/8" To 1/4" Washed Stone

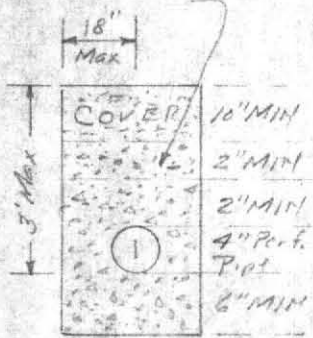

3/4" To 1 1/2" Washed Stone
TYPICAL LEACH TRENCH
NO SCALE


NOTE: (1) PERF. PIPE TO BE 6" C-C STATE MAX
(2) ALL WORK TO BE DONE IN ACCORDANCE WITH THE STATE SANITARY CODE ARTICLE XI

52


54°00'W 155.0
OVERLOOK DRIVE

PLAN OF PROPOSED
SEWAGE DISPOSAL FIELD
AMHERST, MASS
PREPARED FOR
ROY INDUSTRIES INC

SCALE: 1" = 40' E.A.P. 5/3/73

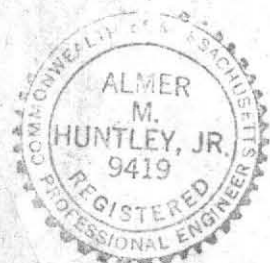

ALMER HUNTLEY, JR. & ASSOCIATES, INC.
 REGISTERED LAND SURVEYORS & CIVIL ENGINEERS
 238 BRIDGE STREET
 NORTHAMPTON, MASS.

 

charlie

8/23/82

51 Overlook Dr.

Septic system

location

Built by Malandino

Roseman Gluchler

253-3461

Yours & County

~~Property~~ Owner say not 8
yrs old.

