

BOARD OF HEALTH, AMHERST, MASSACHUSETTS
APPLICATION FOR DISPOSAL WORKS CONSTRUCTION PERMIT

#41

No. 77-3 Date APRIL 25, 1977 Fee \$15.00 Date Rec'd. 4/25/77 By D.G.F.

Application is hereby made for a permit to Construct (X) or Repair () an Individual Sewage Disposal System at:

Location—Address So. Orchard Drive, So. Amherst or Lot No. 7

Owner ROBERTS BUILDERS Address AMHERST MA

Contractor _____ Address _____

Type of Building Cape Dimensions 28' x 38' Size Lot 30, 610'

Dwelling—No. of Bedrooms 3 Expansion Attic () Garbage Grinder (X)

Other _____ No. of persons 6 Showers ()

Other fixtures _____

Town Water? YES Type of Well _____

Design Flow 50 gallons per person per day. Total daily flow 395 gallons 450

Septic Tank—Liquid capacity 1500 gallons Dimensions: L 126" W 68" D 64"

Disposal Trench—No. 1 Width 20 Total Length 35 Total leaching area 900 sq. ft.

Disposal Bed—No. _____ Diameter _____ Depth below inlet _____ Total leaching area _____ sq. ft.

Dry Well—No. _____ Diameter _____ Depth below inlet _____ Dimensions: _____ x _____ x _____

Other: Distribution box () No. _____ Dosing tank ()

(Depth of Soil Line Below finished grade at foundation _____)

Percolation Test Results Performed by Kendall Fund Date April 12, 77

Test Pit No. 1 20 minutes per inch Depth of Test Pit 42"

Test Pit No. 2 minutes per inch Depth of Test Pit _____

Description of Soil SM Silty Sand Depth to Ground Water 7-0"

Will disposal area be filled? IS FILLED NOW Cut down? _____

(On reverse side or separate sheet, show plot plan with building. Include dimensions, distances from all boundaries. Show location of wells, streams, ledge, large trees, etc.)

AGREEMENT: The undersigned agrees to construct the aforescribed individual sewage disposal system in accordance with the provisions of Article XI of the Sanitary Code and regulations of the Amherst Board of Health. The undersigned further agrees not to place the system in operation until a Certificate of Compliance has been issued by this board of health.

Application Approved by [Signature] Roberts Builders Inc. April 25, 1977
by Barry H. Roberts, date
 Owner or builder Apr 26 1977
date

Application Disapproved for the following reasons:

BOARD OF HEALTH, AMHERST, MASSACHUSETTS
CERTIFICATE OF COMPLIANCE

THIS IS TO CERTIFY, That the individual Sewage Disposal System installed () or repaired () by _____ at _____ has been constructed in accordance with the provisions of

INSTALLER
 Article XI of the State Sanitary Code as described in the application for Disposal Works Construction Permit No. _____ dated _____

The issuance of this certificate shall not be construed as a guarantee that the system will function satisfactorily.

DATE _____ Inspector _____

BOARD OF HEALTH, AMHERST, MASSACHUSETTS
DISPOSAL WORKS CONSTRUCTION PERMIT

No. 77-3
 Permission is hereby granted ROBERTS BUILDERS to construct (X) or repair () an Individual Sewage Disposal System at LOT # 7 So Orchard Drive as shown on the application for Disposal Works Construction Permit No. 77-3

This permit is issued with the understanding that future alterations or additions will be made if necessary. This permit shall not be construed as permission to create or maintain any sewage nuisance and in the issuance of this permit the Board of Health assumes no responsibility for the future operation or maintenance of the system.

DATE Apr 26, 1977 SYSTEM MUST [Signature]
 Board of Health

.. BELINSTALLED AS SHOWN ON PLAN..








LOT 7
 SOUTH ORCHARD ACRES
 AMHERST, MA.
 SCALE: 1" = 40'

MAG. N.

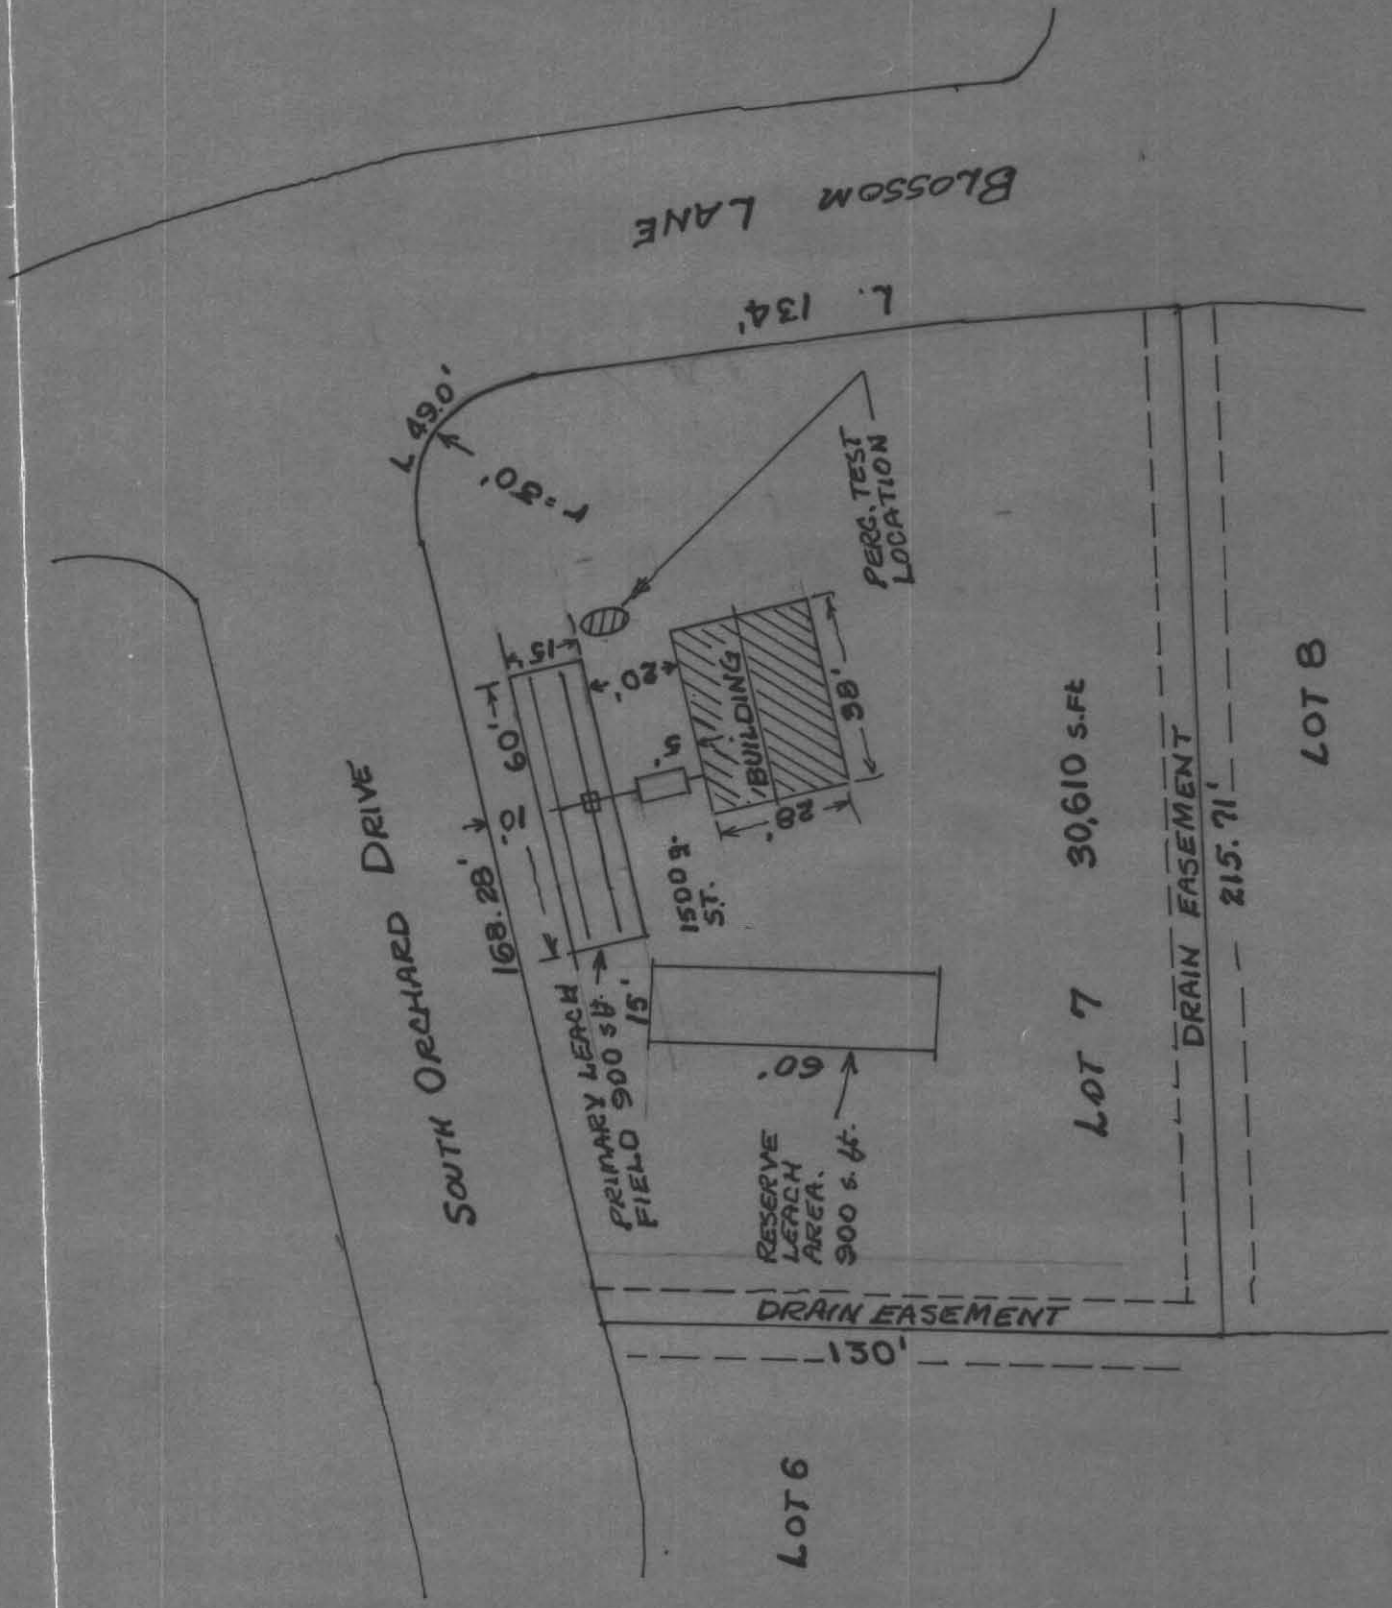

LOT 7

LOT 6

LOT 7 30,610 s.ft.

LOT 8







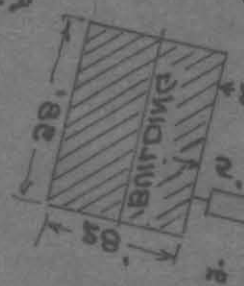














LOT 7

SOUTH ORCHARD ACRES

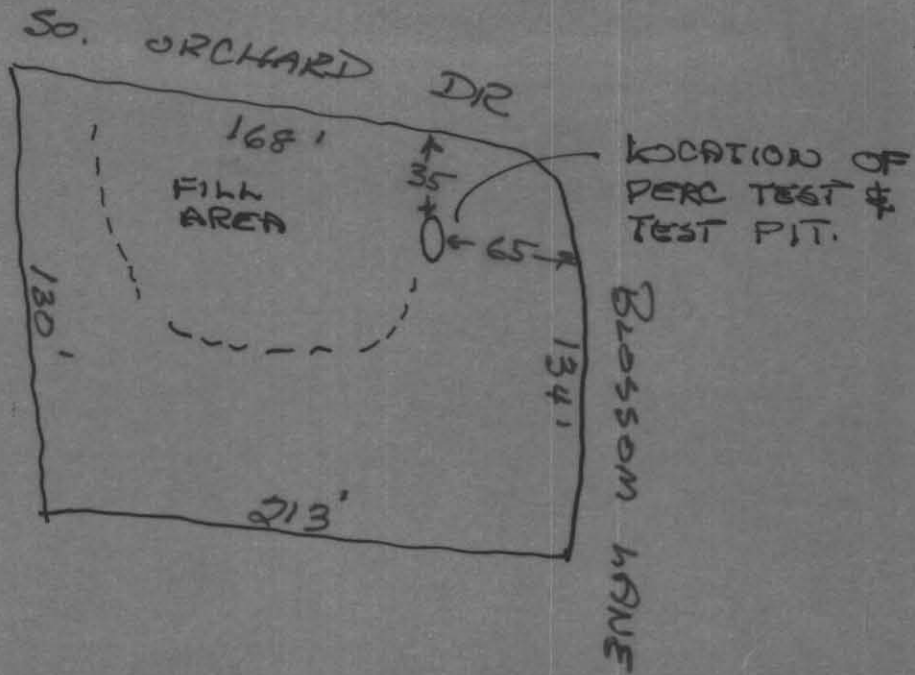



LOG OF DEEP TEST HOLE

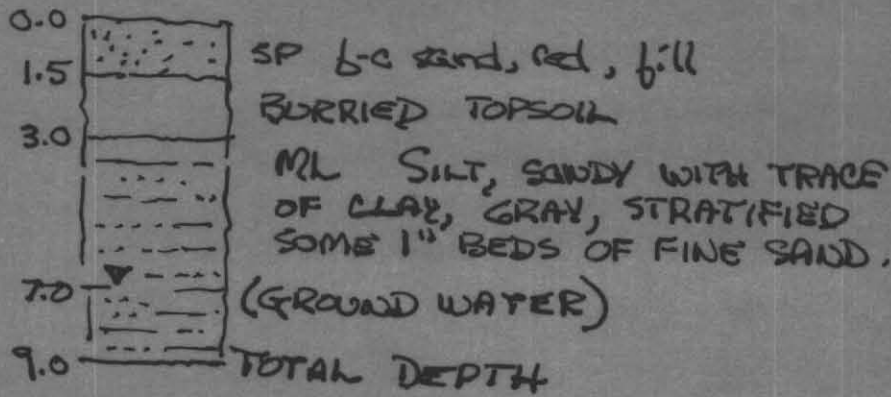

PERC RATE
20 MIN/IN.

KG. LUND GEOLOGIST
AMHERST, MA.


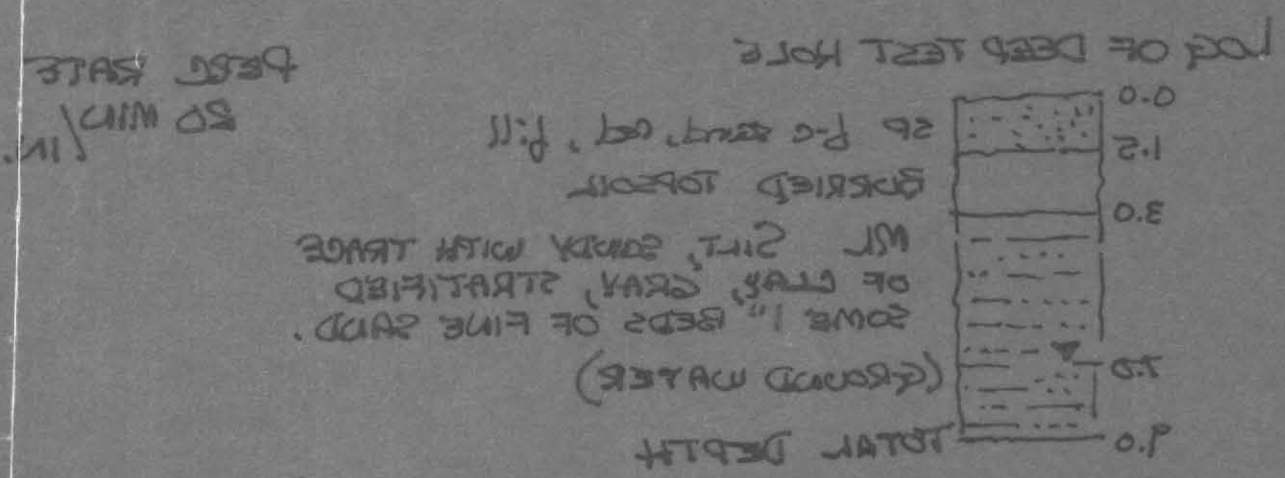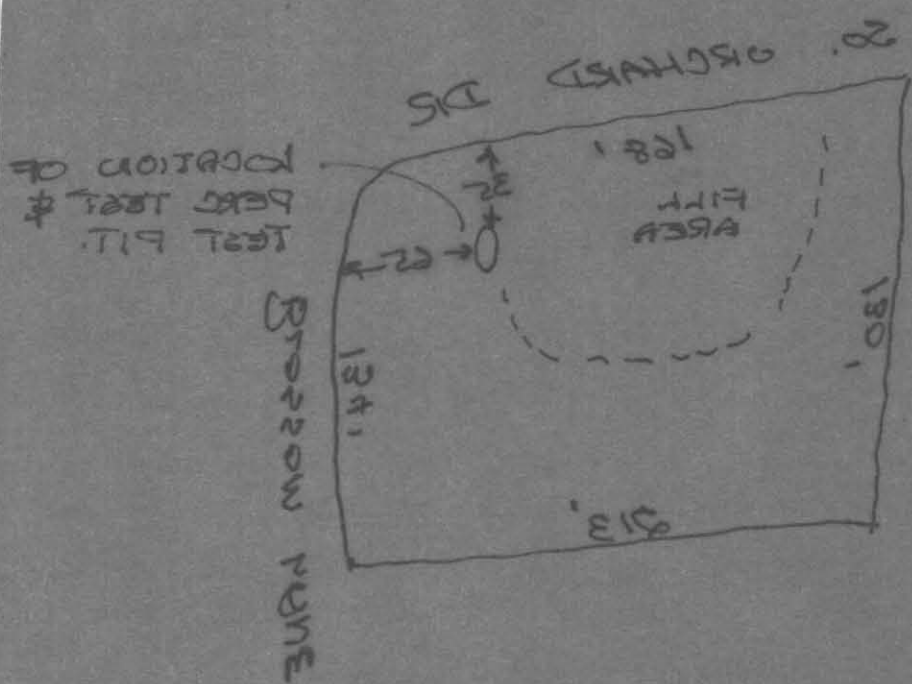

AMHERST, MA
K.E. LUND GEORCEIST


3-3461

6-8141


A.B.P.

Roberts
Burgess
6-15-77

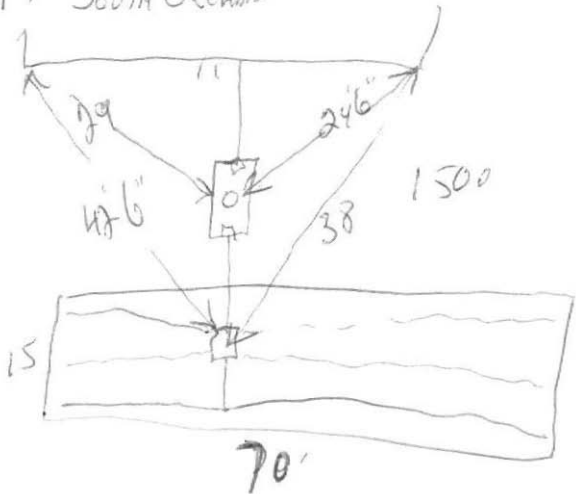

BOARD OF HEALTH

TOWN OF AMHERST, MASSACHUSETTS

LOT # 7 So. Orchard Dr.

Important Information Regarding Your Private Sewage Disposal System

DISPLAY THIS DOCUMENT IN A PROMINENT PLACE

Owner ROBERTS BUILDERS Address So Orchard Dr


Installer ll Address " " "

Date Installation Inspected and Approved JUNE 15, 1977

Description of System: Tank Capacity: 1500

Leach Field () Bed (X) Seepage Pit () Square Feet: 1050

Garbage Grinder Yes (X) No () No. Bedrooms: 3 No. People 6

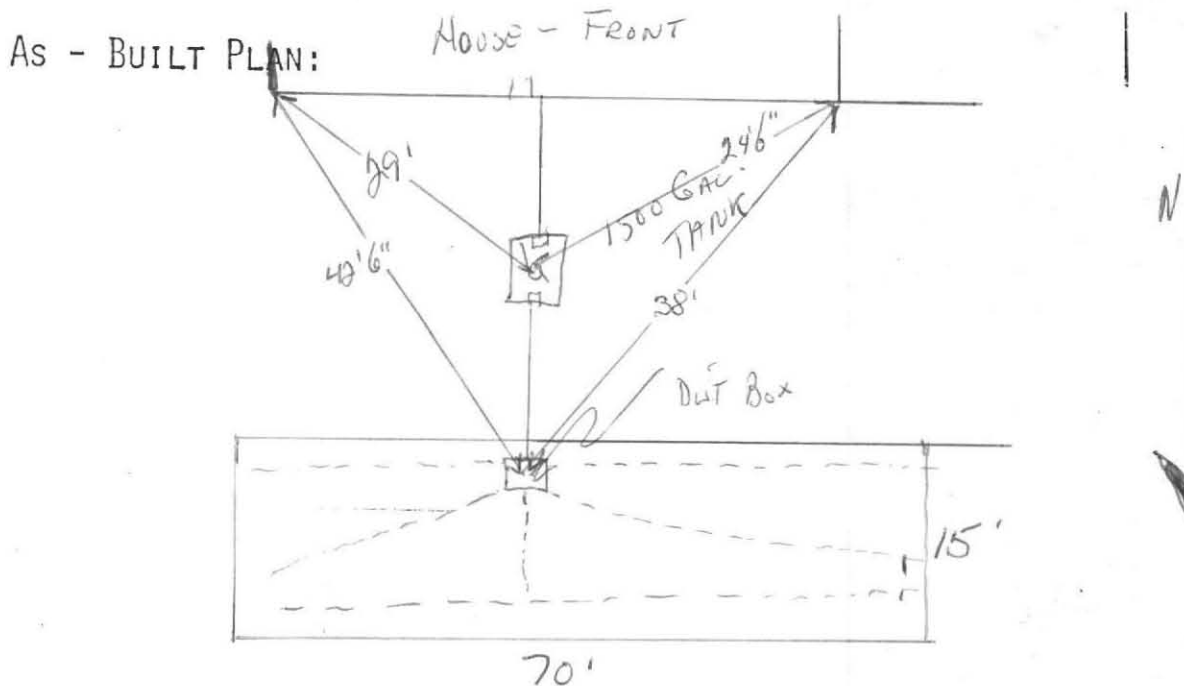

PROPER MAINTENANCE OF YOUR PRIVATE SEWAGE DISPOSAL SYSTEM

1. This system must be inspected periodically and the tank pumped out at an interval not to exceed 3 years.
2. For your protection sanitary pumpers are licensed by the Amherst Board of Health.
3. Regular pumping is crucial to avoid early failure and costly repairs of the system.
4. DO NOT dispose into the system such items as rags, string, sanitary napkins, coffee grounds as they can cause it to clog and fail.
5. Further information can be obtained by contacting your Health Department at 253-7077.

